


LEGEND

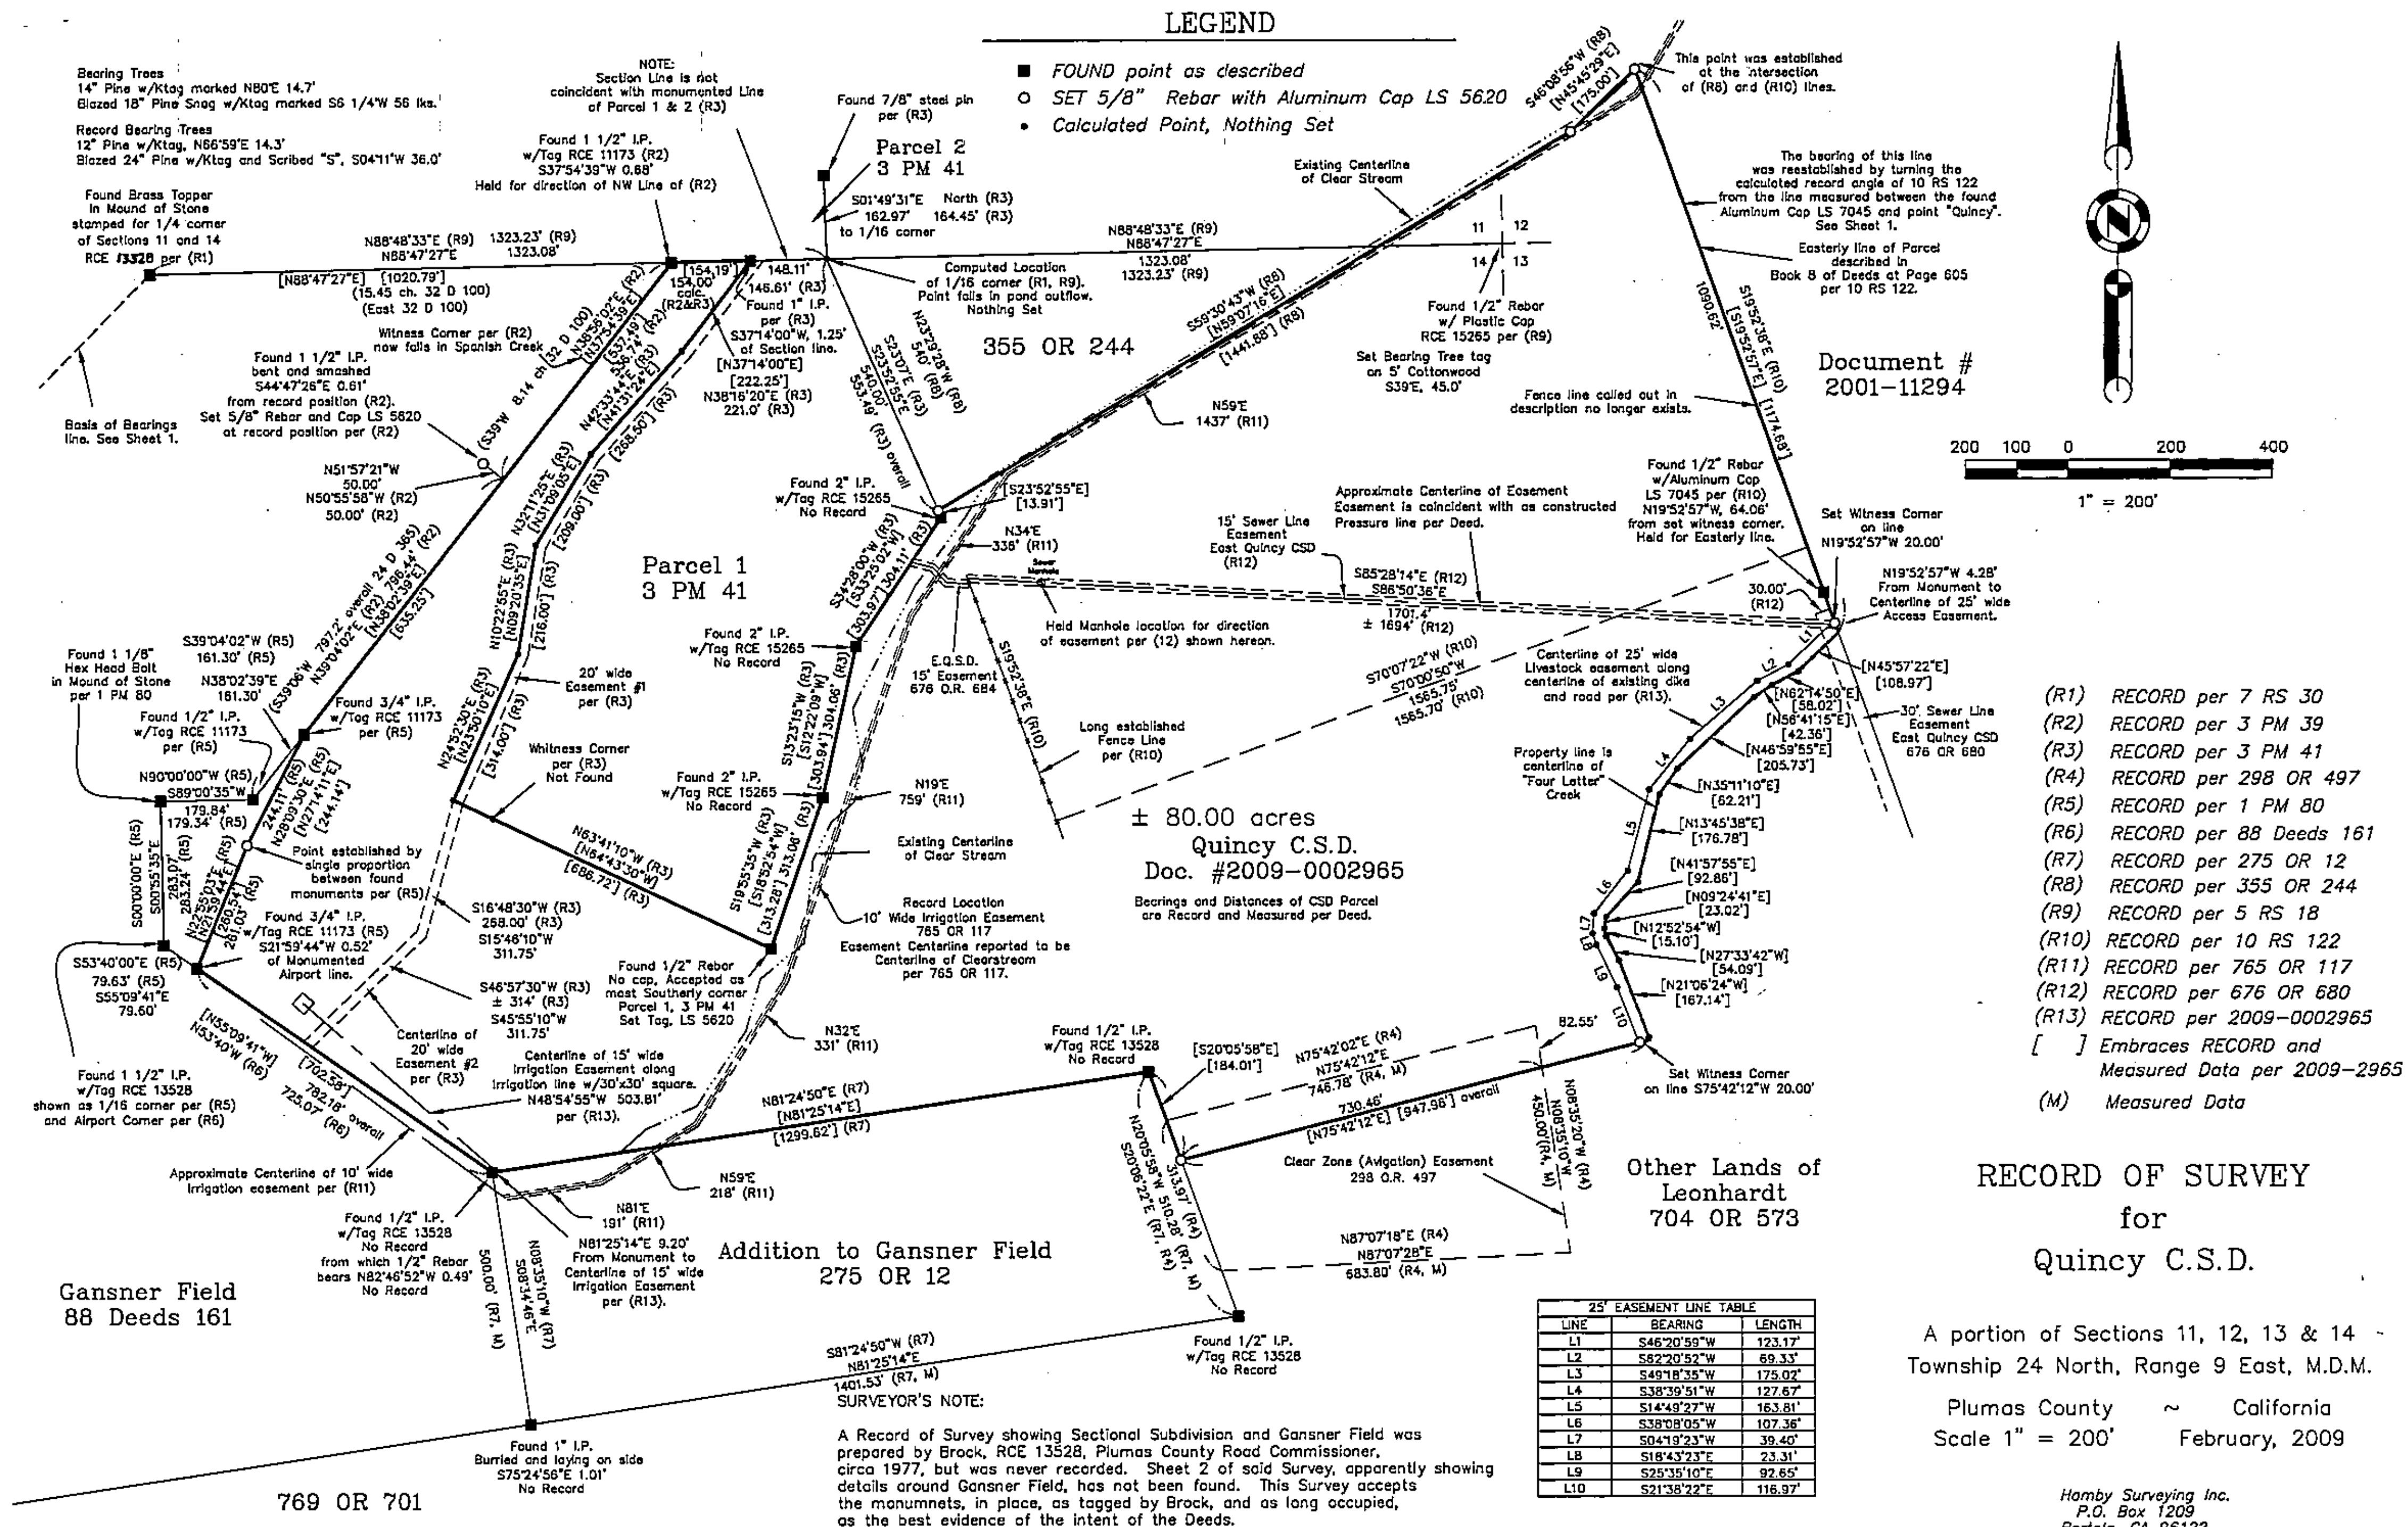

LINE	BEARING	LENGTH
L1	S46°20'59"W	123.17'
L2	S82°20'52"W	69.33'
L3	S49°18'35"W	175.02'
L4	S38°39'51"W	127.67'
L5	S14°49'27"W	163.81'
L6	S38°08'05"W	107.36'
L7	S04°19'23"W	39.40'
L8	S18°43'23"E	23.31'
L9	S25°35'10"E	92.65'
L10	S21°36'22"E	116.97'

RECORD OF SURVEY
for
Quincy C.S.D.

A portion of Sections 11, 12, 13 & 14 -
Township 24 North, Range 9 East, M.D.M.

Plumas County ~ California
Scale 1" = 200' February, 2009

Hamby Surveying Inc.
P.O. Box 1209
Portola, CA 96122
(530) 832-5571