
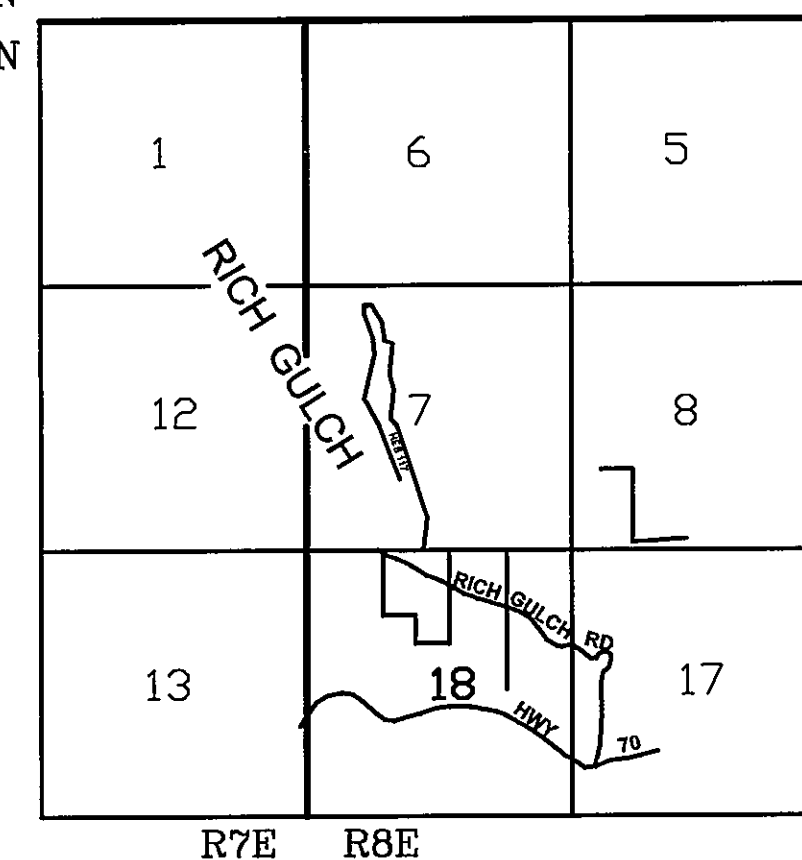


VICINITY MAP

NOT TO SCALE

T26N
T25N


N

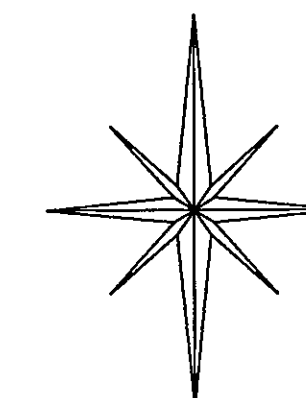

SCALE

1" = 400 FEET

0 400 800

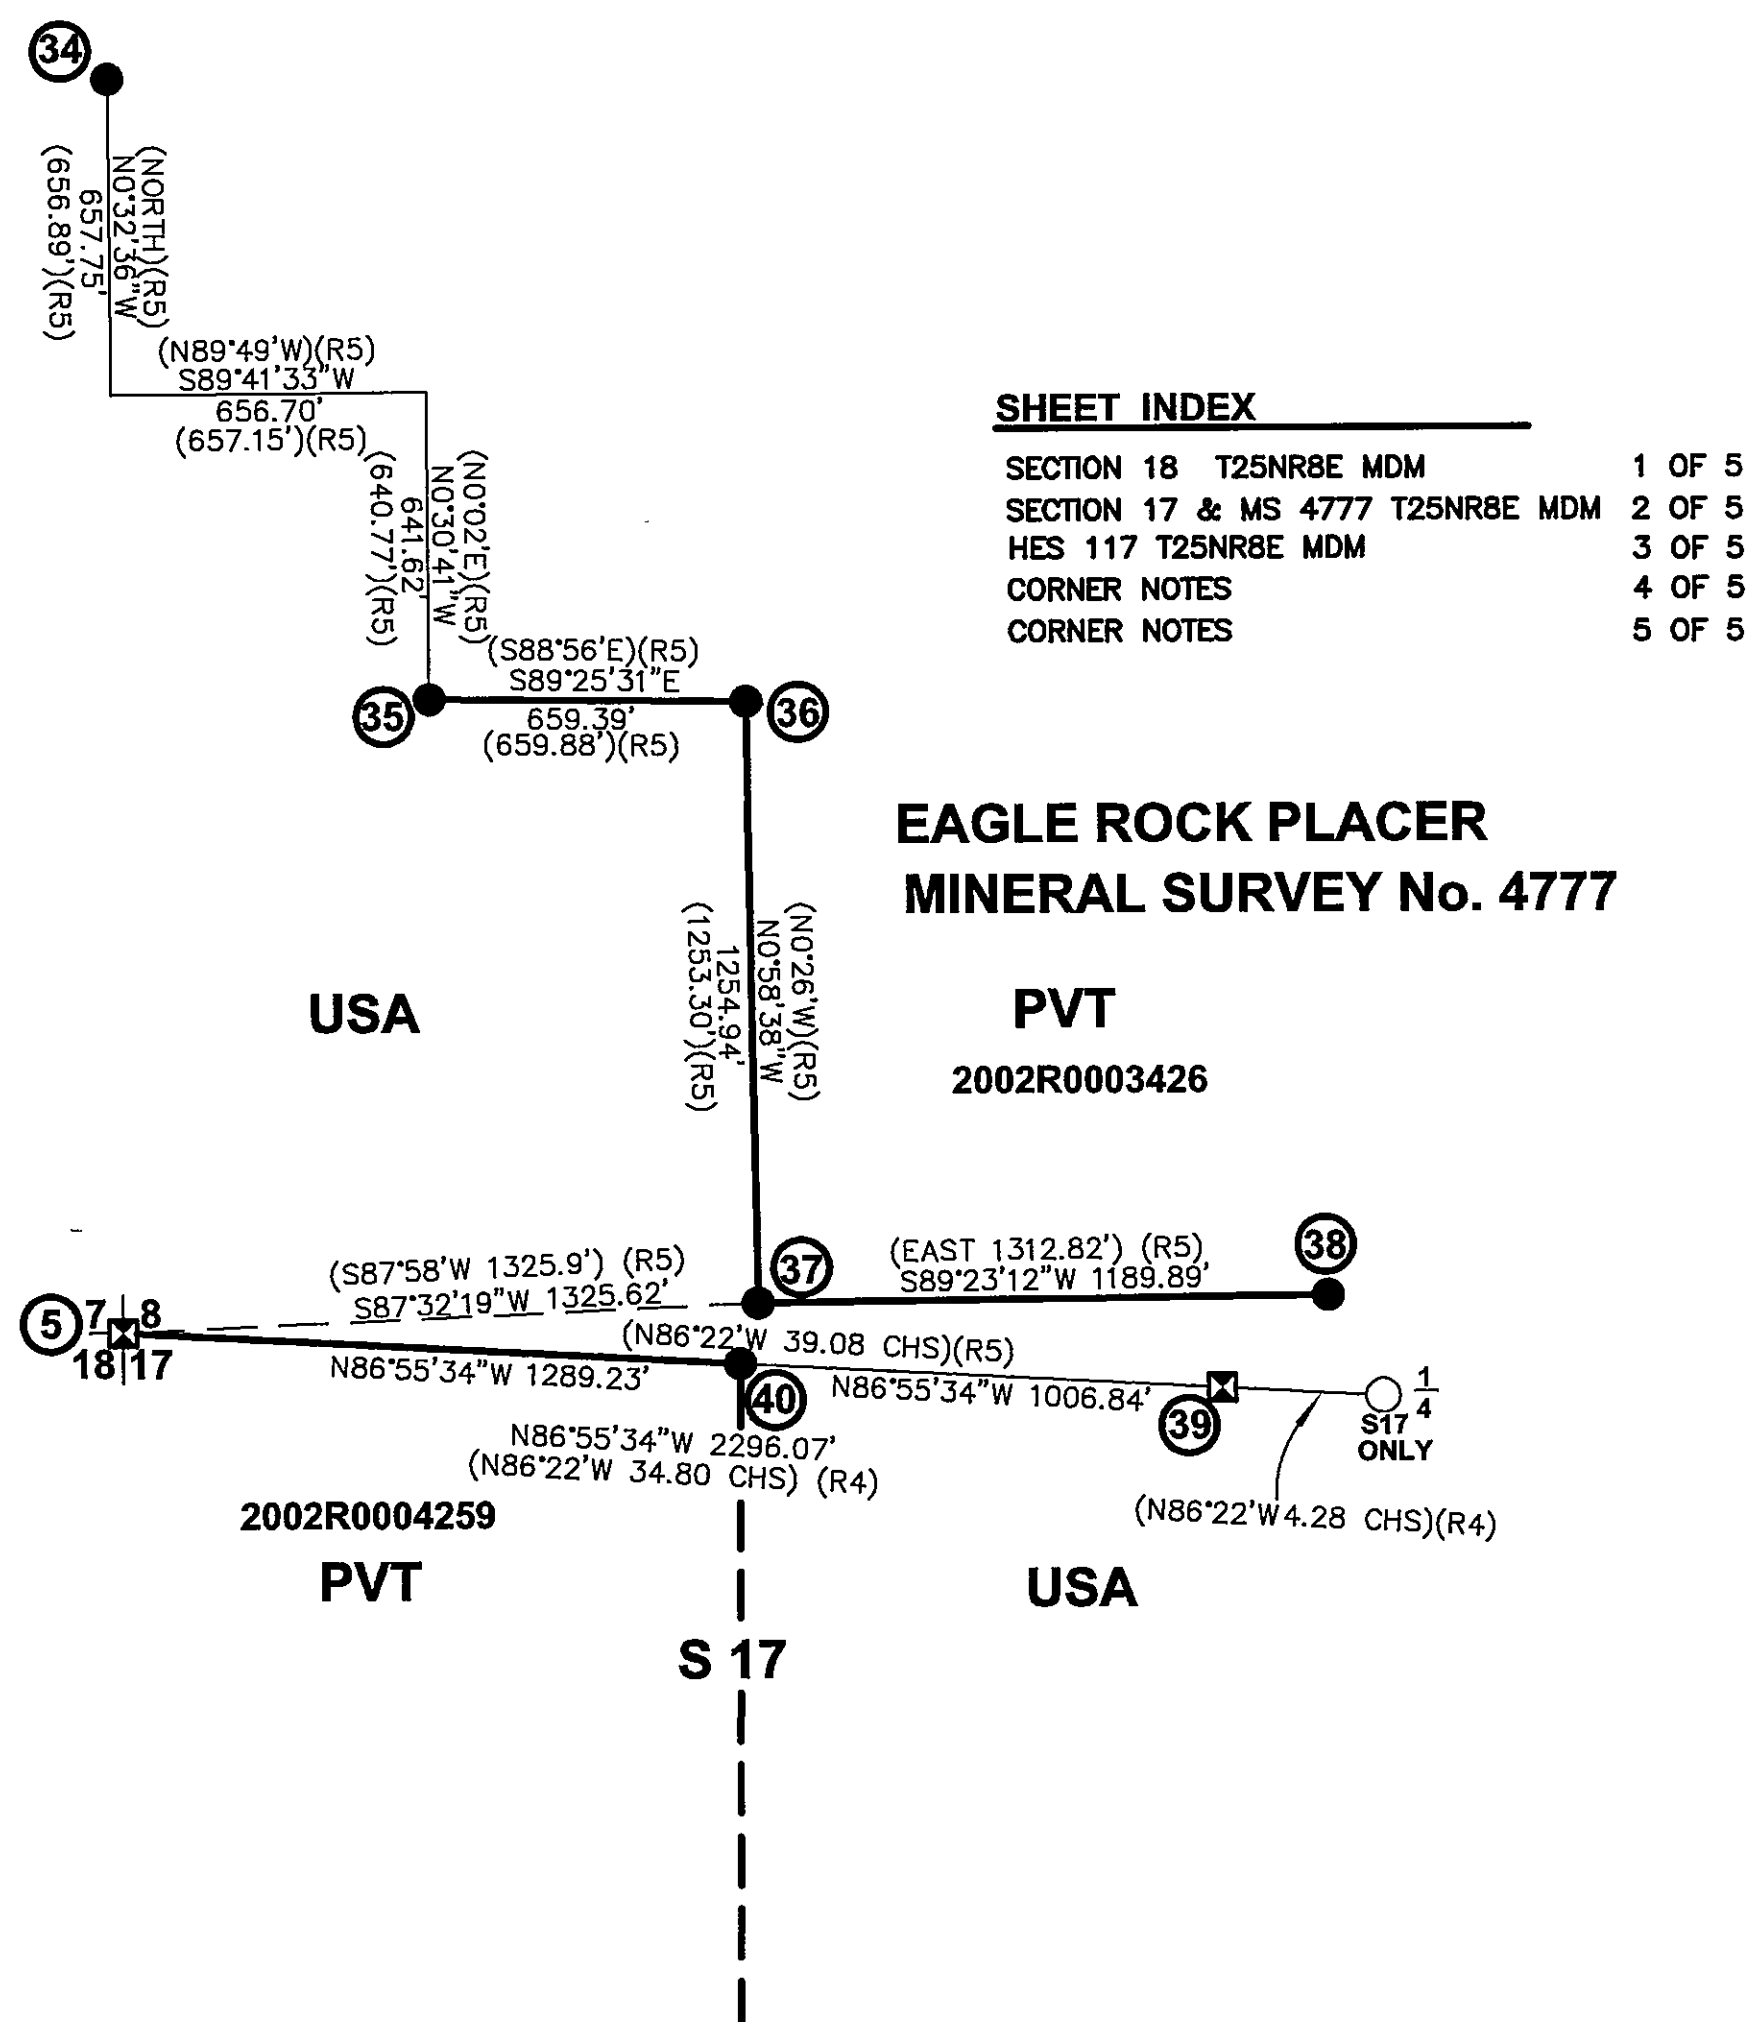

SHEET INDEX

SECTION 18 T25NR8E MDM	1 OF 5
SECTION 17 & MS 4777 T25NR8E MDM	2 OF 5
HES 117 T25NR8E MDM	3 OF 5
CORNER NOTES	4 OF 5
CORNER NOTES	5 OF 5

EAGLE ROCK PLACER
MINERAL SURVEY No. 4777

PVT

2002R0003426

USA

2002R0004259

PVT

USA

S 17

LEGEND

- ☒ FOUND BLM CORNER
- ├ CALCULATED CORNER
- ⑩ CORNER NOTE
- CALCULATED CORNER PER (R4)
- SET STANDARD U.S. FOREST SERVICE DRIVE-IN MONUMENT (BEARING TREES AS NOTED)
- PROPERTY BOUNDARY MARKED AND POSTED
- FD CORNER AS NOTED
- (R1) 4RS40 LS 3634
- (R2) 12RS9 LS6051
- (R3) GLO MINTO (1880)
- (R4) BLM ROGER WILSON (1939)
- (R5) JOSEPH M. LITTLE (1909) M.S. No. 4777
- (R6) PERCY L. DAY (1914) HOMESTEAD ENTRY SURVEY No. 117

GENERAL NOTES

A STANDARD UNITED STATES FOREST SERVICE (USFS) DRIVE-IN MONUMENT IS A 5/8" DIAMETER ALUMINUM ROD WITH A 3-1/4" ALUMINUM CAP EDGE-MARKED WITH THE USFS LOGO.

A STANDARD BUREAU OF LAND MANAGEMENT (BLM) MONUMENT IS A 2-1/2" DIAMETER STEEL PIPE, 28" LONG WITH A 3-1/2" BRASS CAP EDGE-MARKED WITH THE BLM LOGO.

DGA&V LAND SURVEYOR'S

11448 SMITH RD.
MARYSVILLE, CA. 95901
530-741-3034

BILL SNOW 775-787-8420

RECORD OF SURVEY

EAGLE ROCK PLACER- M.S. 4777

SECTION 8 T25N R8E MDM
PLUMAS COUNTY, CALIFORNIA
FOR

U.S.D.A. PLUMAS NATIONAL FOREST
159 LAWRENCE ST
QUINCY, CA. 95971

DRAWN BY: B. SNOW (2-16-10) DATE: DECEMBER, 2009 SHEET 2 OF 5