



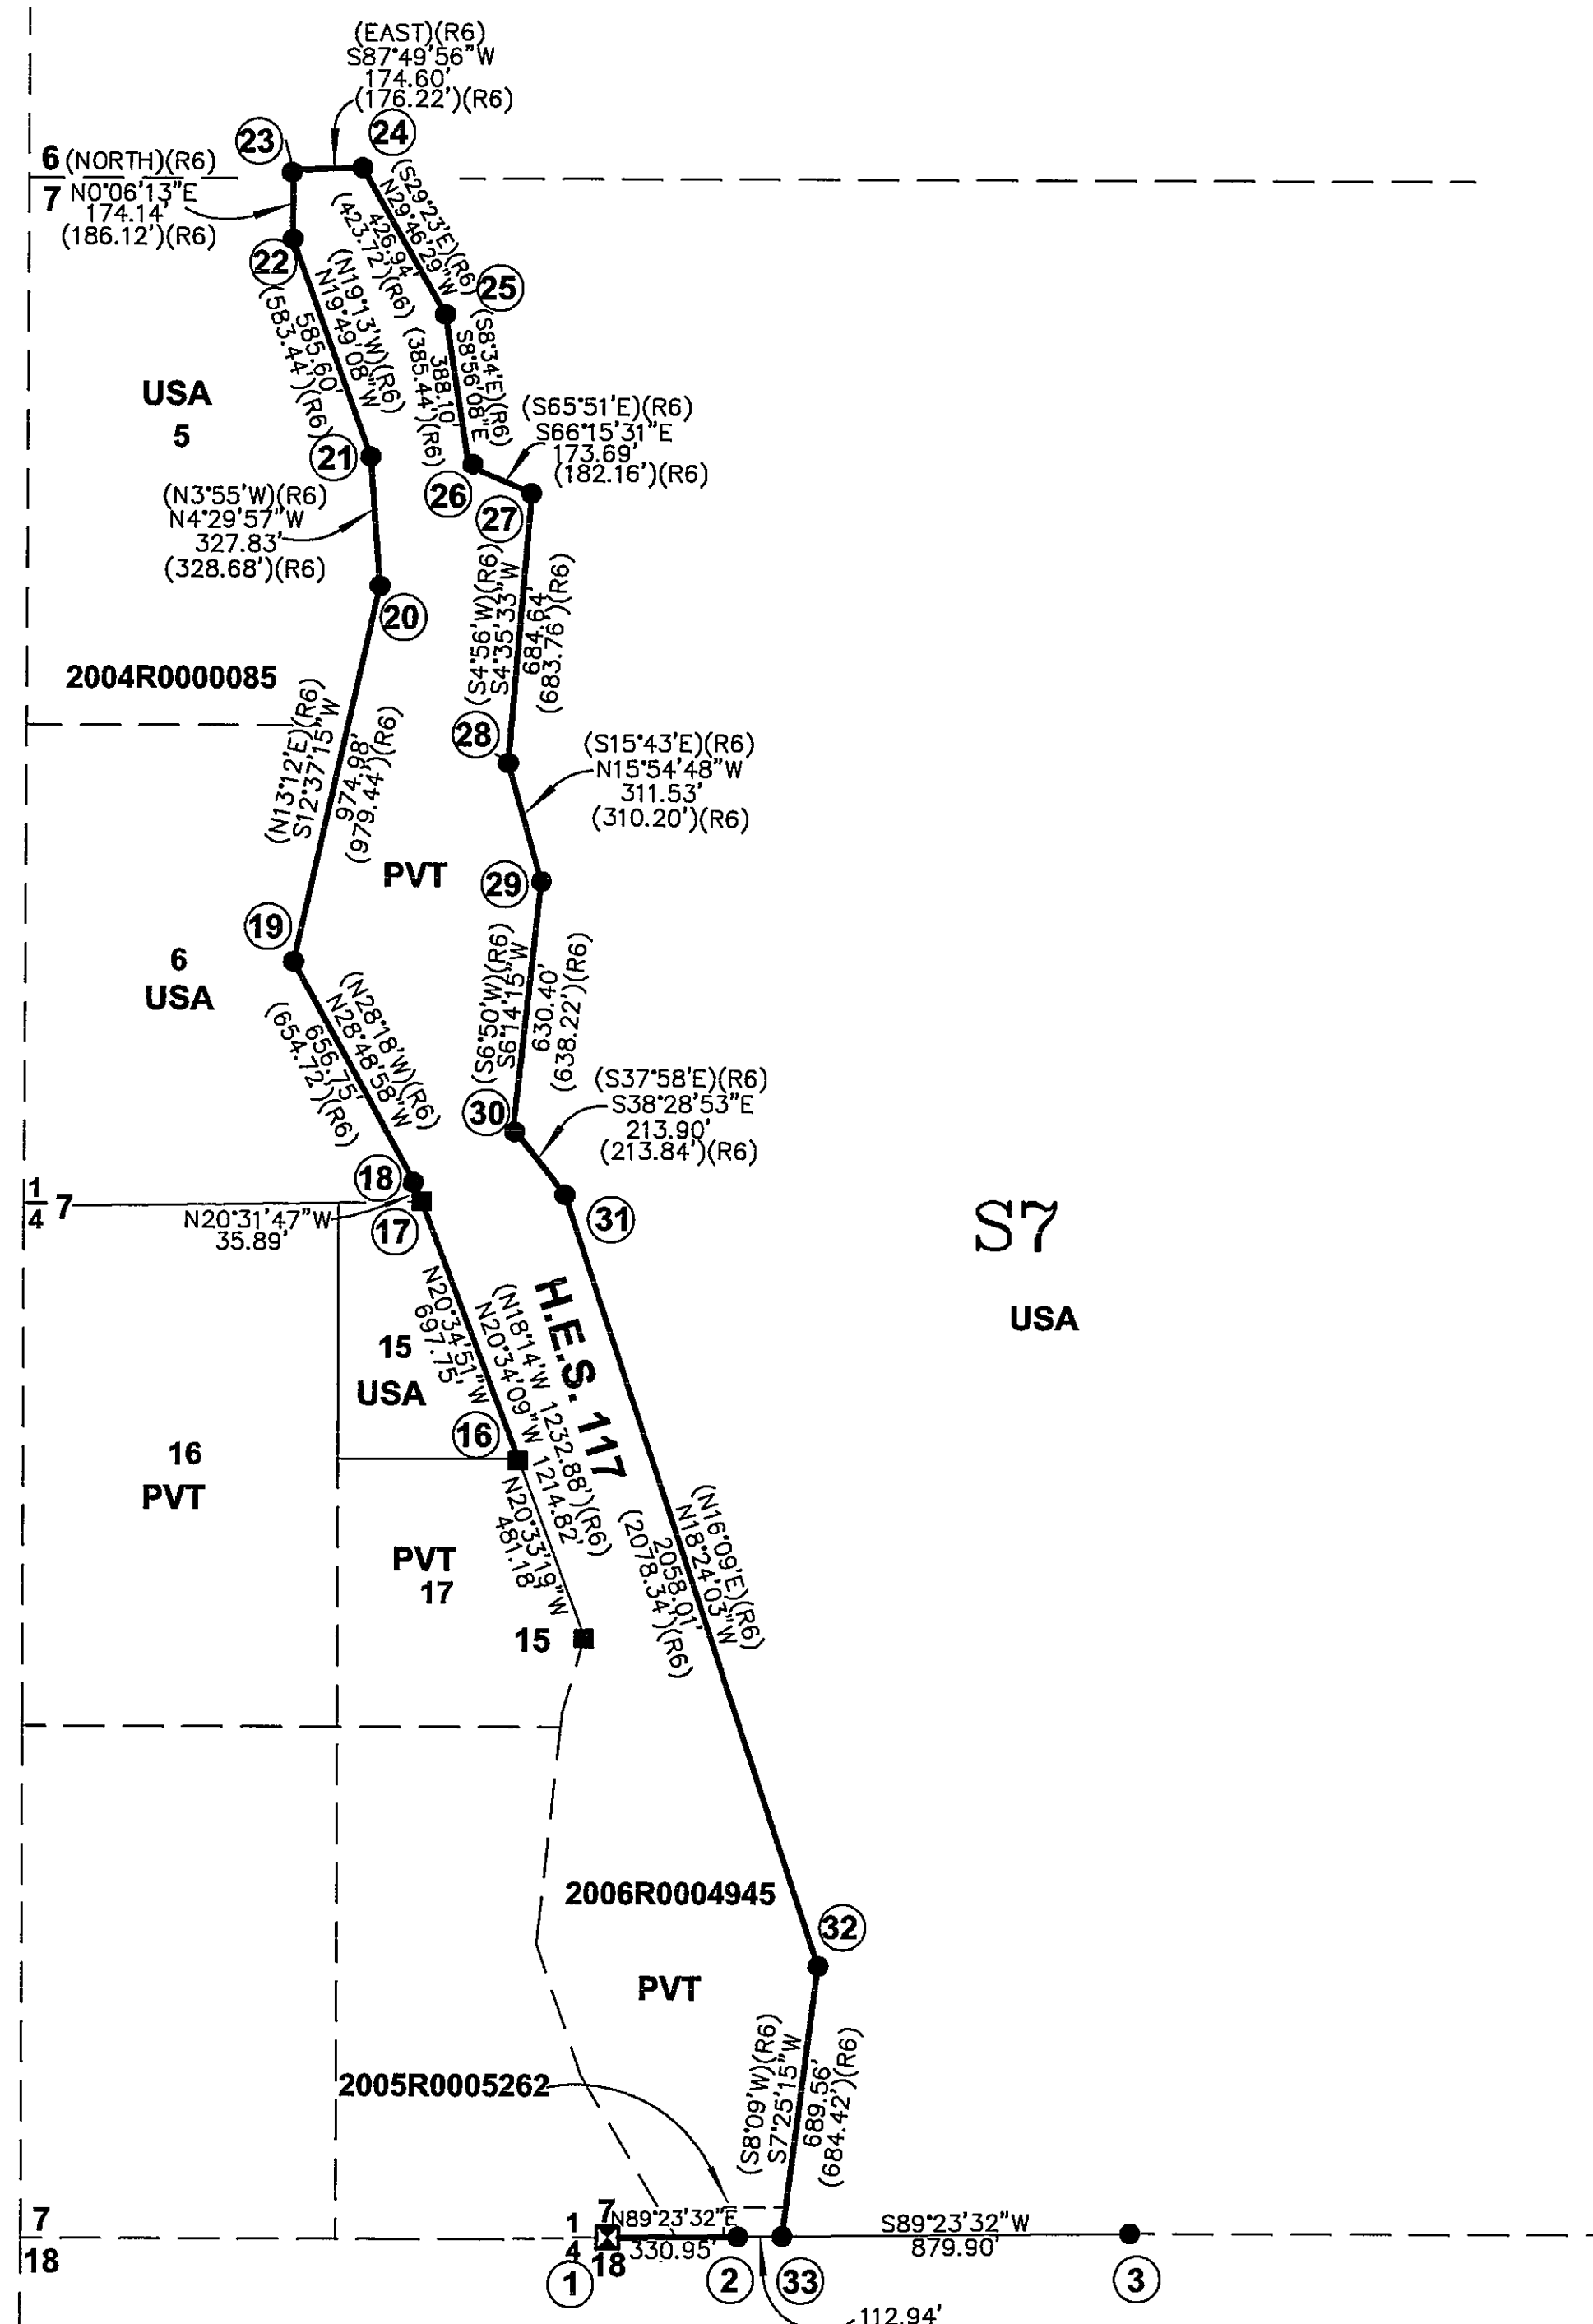


VICINITY MAP

T26N
T25N

NOT TO SCALE

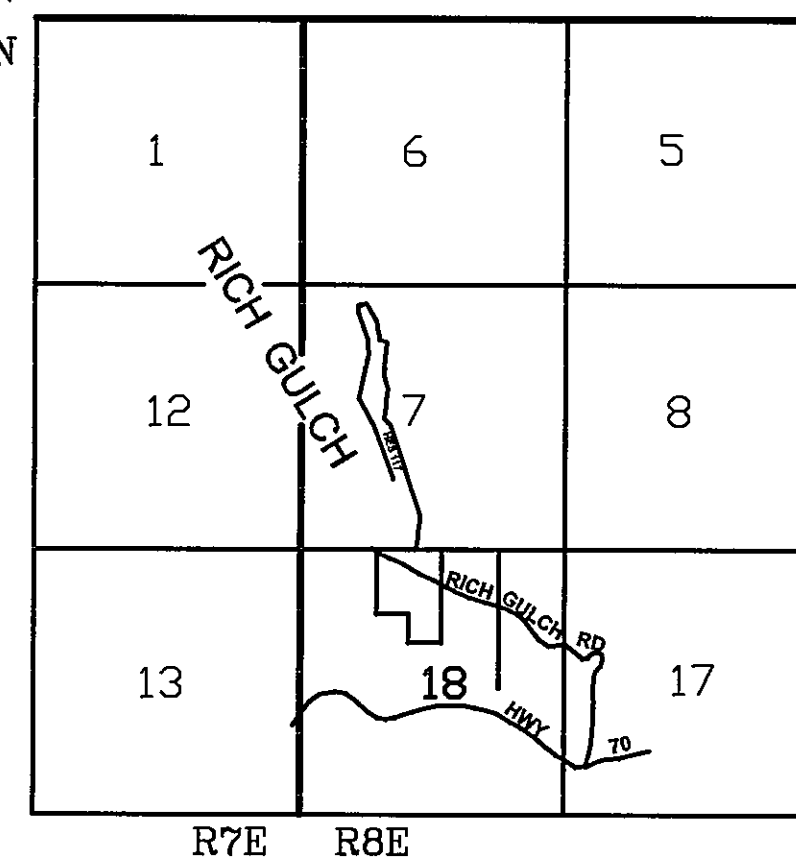


N

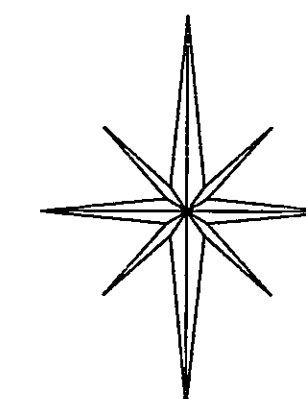

SCALE

1" = 400 FEET

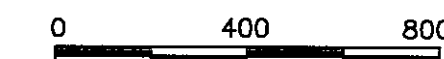

LEGEND

- ☒ FOUND BLM CORNER
- ├ CALCULATED CORNER
- ⑩ CORNER NOTE
- SET STANDARD U.S. FOREST SERVICE DRIVE-IN MONUMENT (BEARING TREES AS NOTED)
- PROPERTY BOUNDARY MARKED AND POSTED
- FD CORNER AS NOTED
- (R1) 4RS40 LS 3634
- (R2) 12RS9 LS6051
- (R3) GLO MINTO (1880)
- (R4) BLM ROGER WILSON (1939)
- (R5) JOSEPH M. LITTLE (1909) M.S. No.4777
- (R6) PERCY L. DAY (1914) HOMESTEAD ENTRY SURVEY No. 117

SHEET INDEX

SECTION 18 T25NR8E MDM	1 OF 5
SEC.17 & MS4777 T25NR8E MDM	2 OF 5
HES 117 T25NR8E MDM	3 OF 5
CORNER NOTES	4 OF 5
CORNER NOTES	5 OF 5

DGA&V LAND SURVEYOR'S

11448 SMITH RD.
MARYSVILLE, CA. 95901
530-671-6375

BILL SNOW 775-787-8420

RECORD OF SURVEY

H.E.S.117 SEC. 7 T25N R8E,MDM
PLUMAS COUNTY, CALIFORNIA

FOR

U.S.D.A. PLUMAS NATIONAL FOREST
159 LAWRENCE ST
QUINCY, CA. 95971

DRAWN BY: B. SNOW (2-16-10) DATE: DECEMBER, 2009 SHEET 3 OF 5