



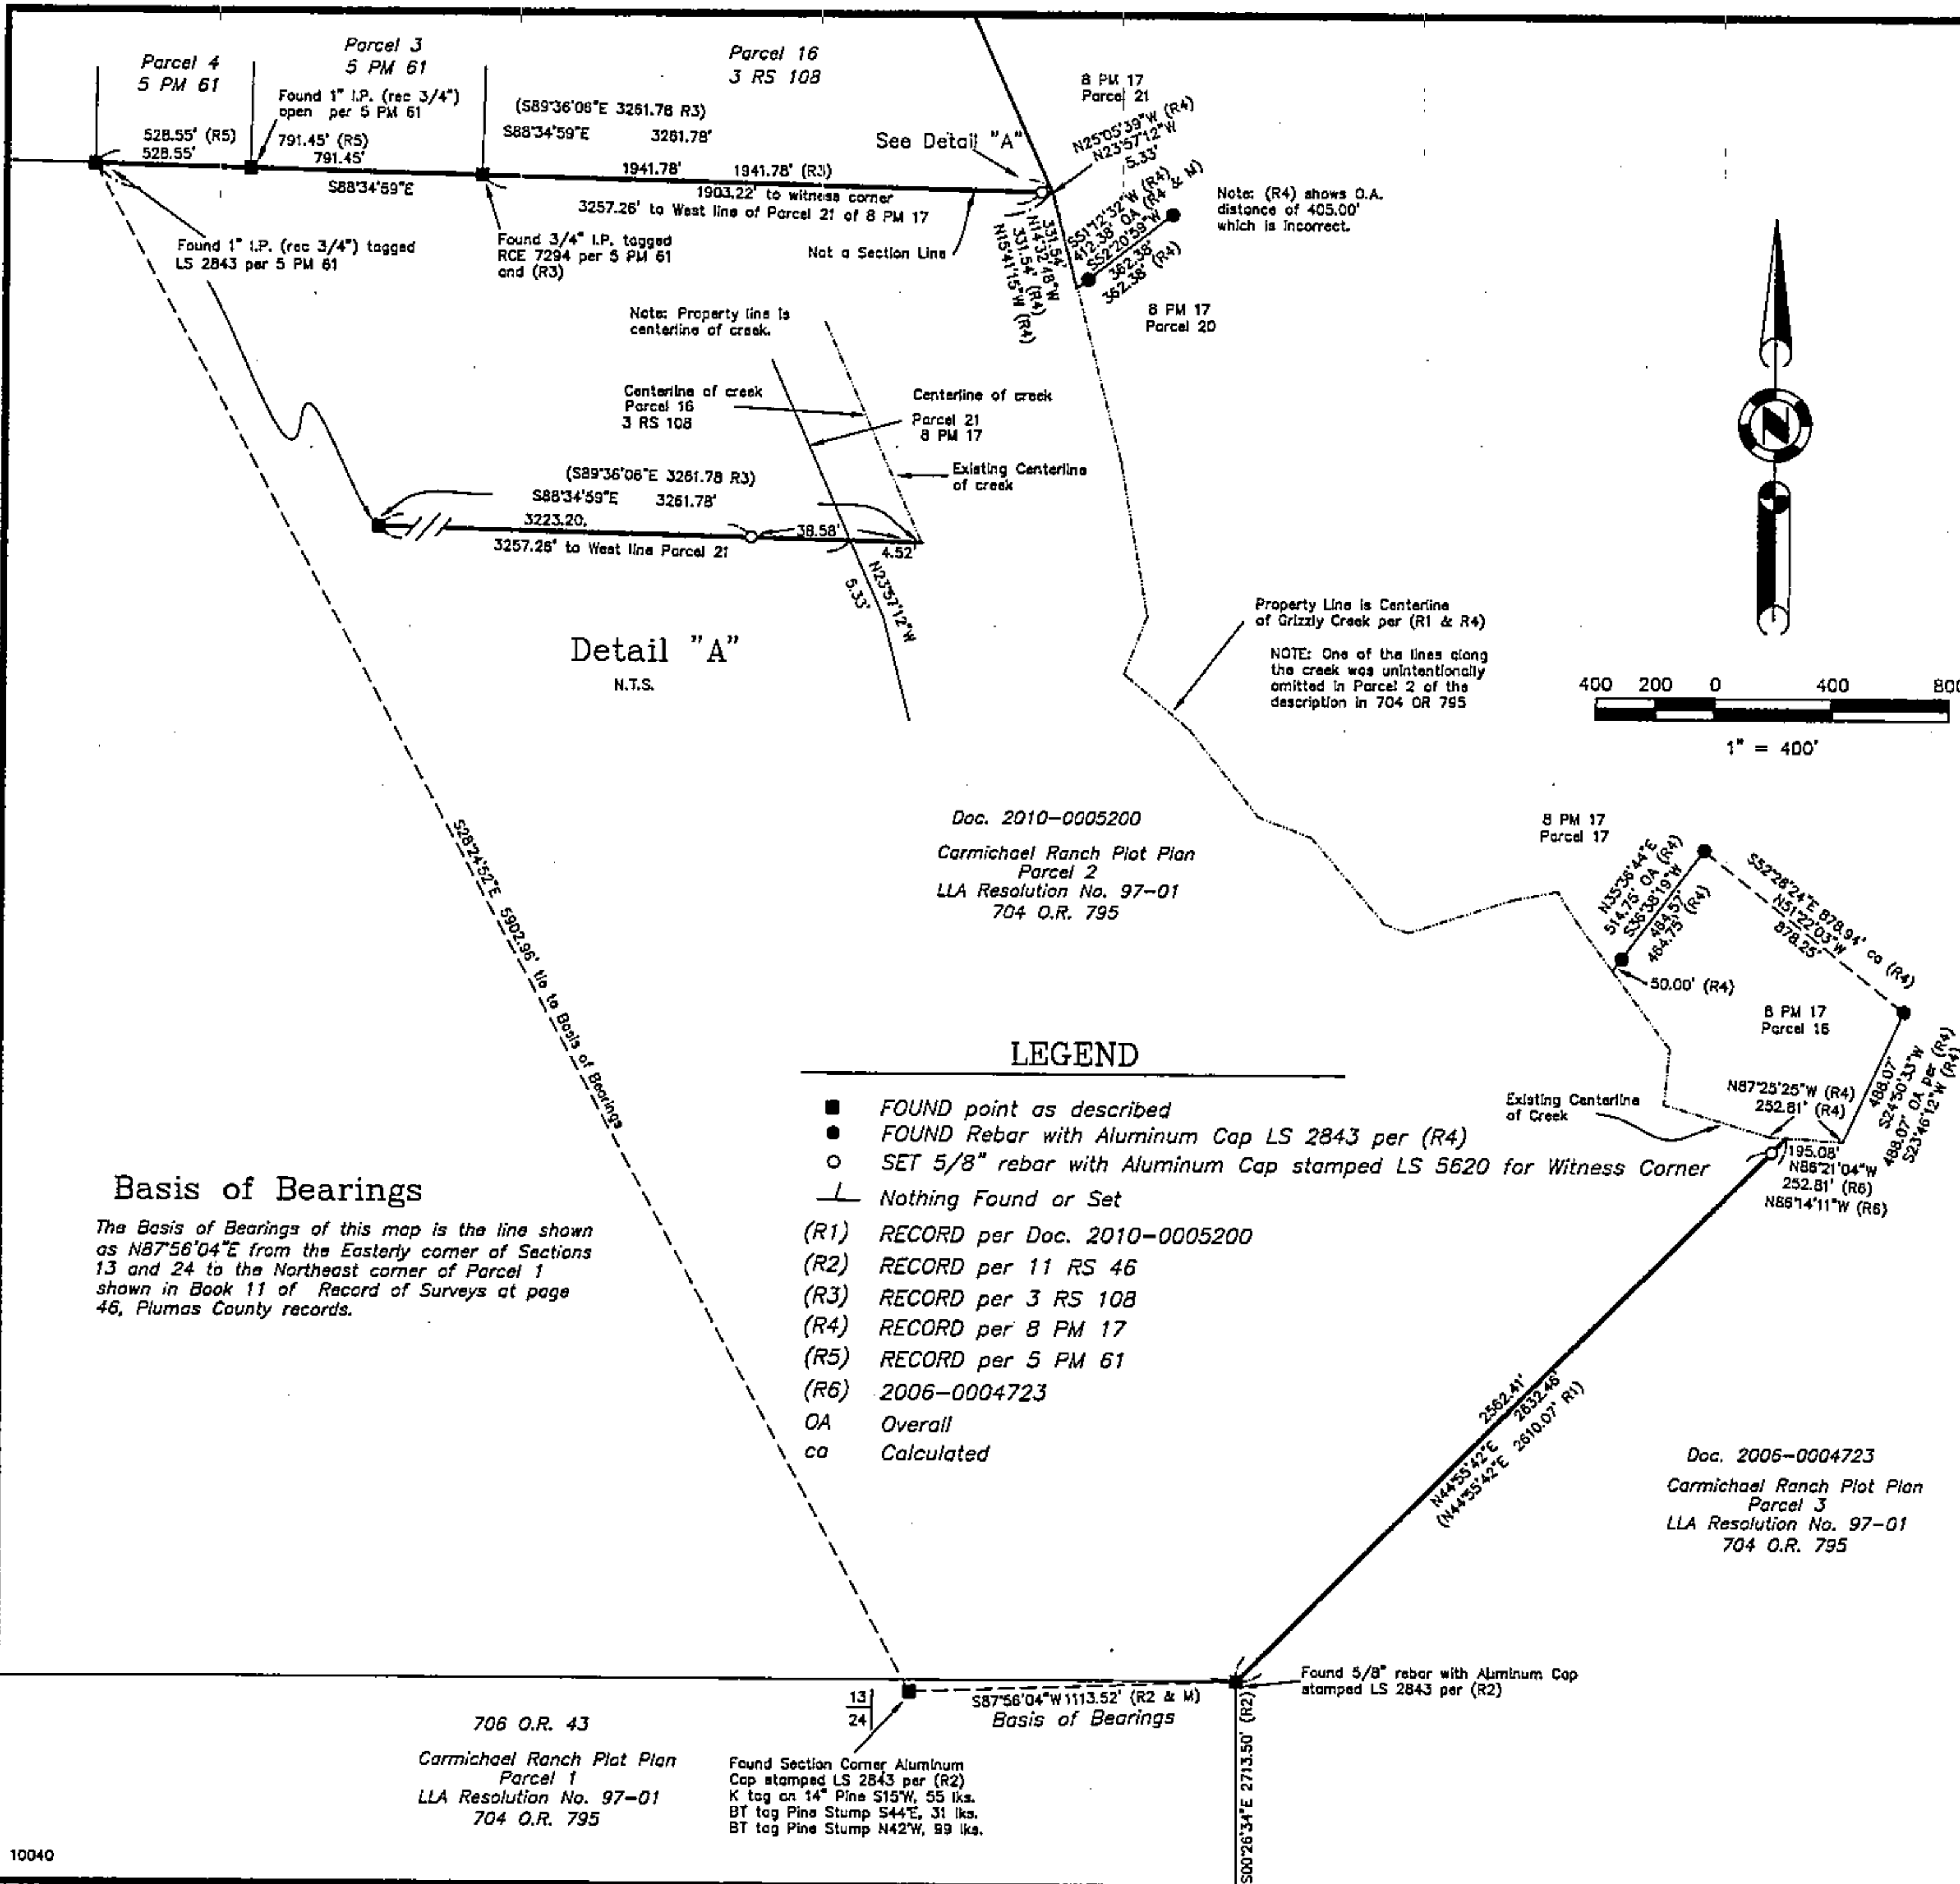

SURVEYOR'S STATEMENT


This map correctly represents a survey made by me or under my direction in conformance with the requirements of the Professional Land Surveyors' Act at the request of Jeff Carmichael in September, 2010.

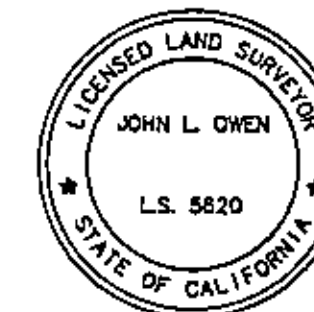

John L. Owen LS 5620

COUNTY SURVEYOR'S STATEMENT

This map has been examined in accordance with Section 8766 of the Professional Land Surveyors' Act this 27th day of December, 2010.

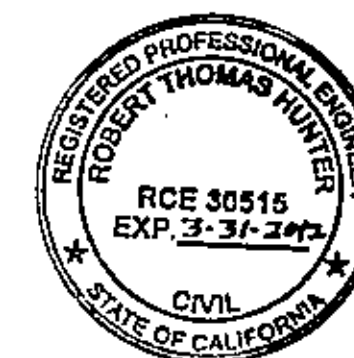

Robert Thomas Hunter RCE 30515
PLUMAS COUNTY SURVEYOR

RECORDER'S STATEMENT

Filed this 30 day of December, 2010 at 8:55 A.m. in
Book 15 of Record of Surveys, at page 67, at the request
of the County Surveyor.

Fee: \$8.00

Kathleen Williams
County Recorder

Document No. 2010-0008329

By: Laura L. Foster
Deputy

RECORD OF SURVEY
for
Jeff Carmichael

A portion of Section 13
T. 23 N., R. 13 E., M.D.M.
A portion of Section 18
T. 23 N., R. 14 E., M.D.M.

Plumas County ~ California
Scale 1" = 400' September, 2010

Hamby Surveying Inc.
P.O. Box 1209
Portola, CA 96122
(916) 832-5571

SHEET 1 OF 1