



SADDLE SURVEY

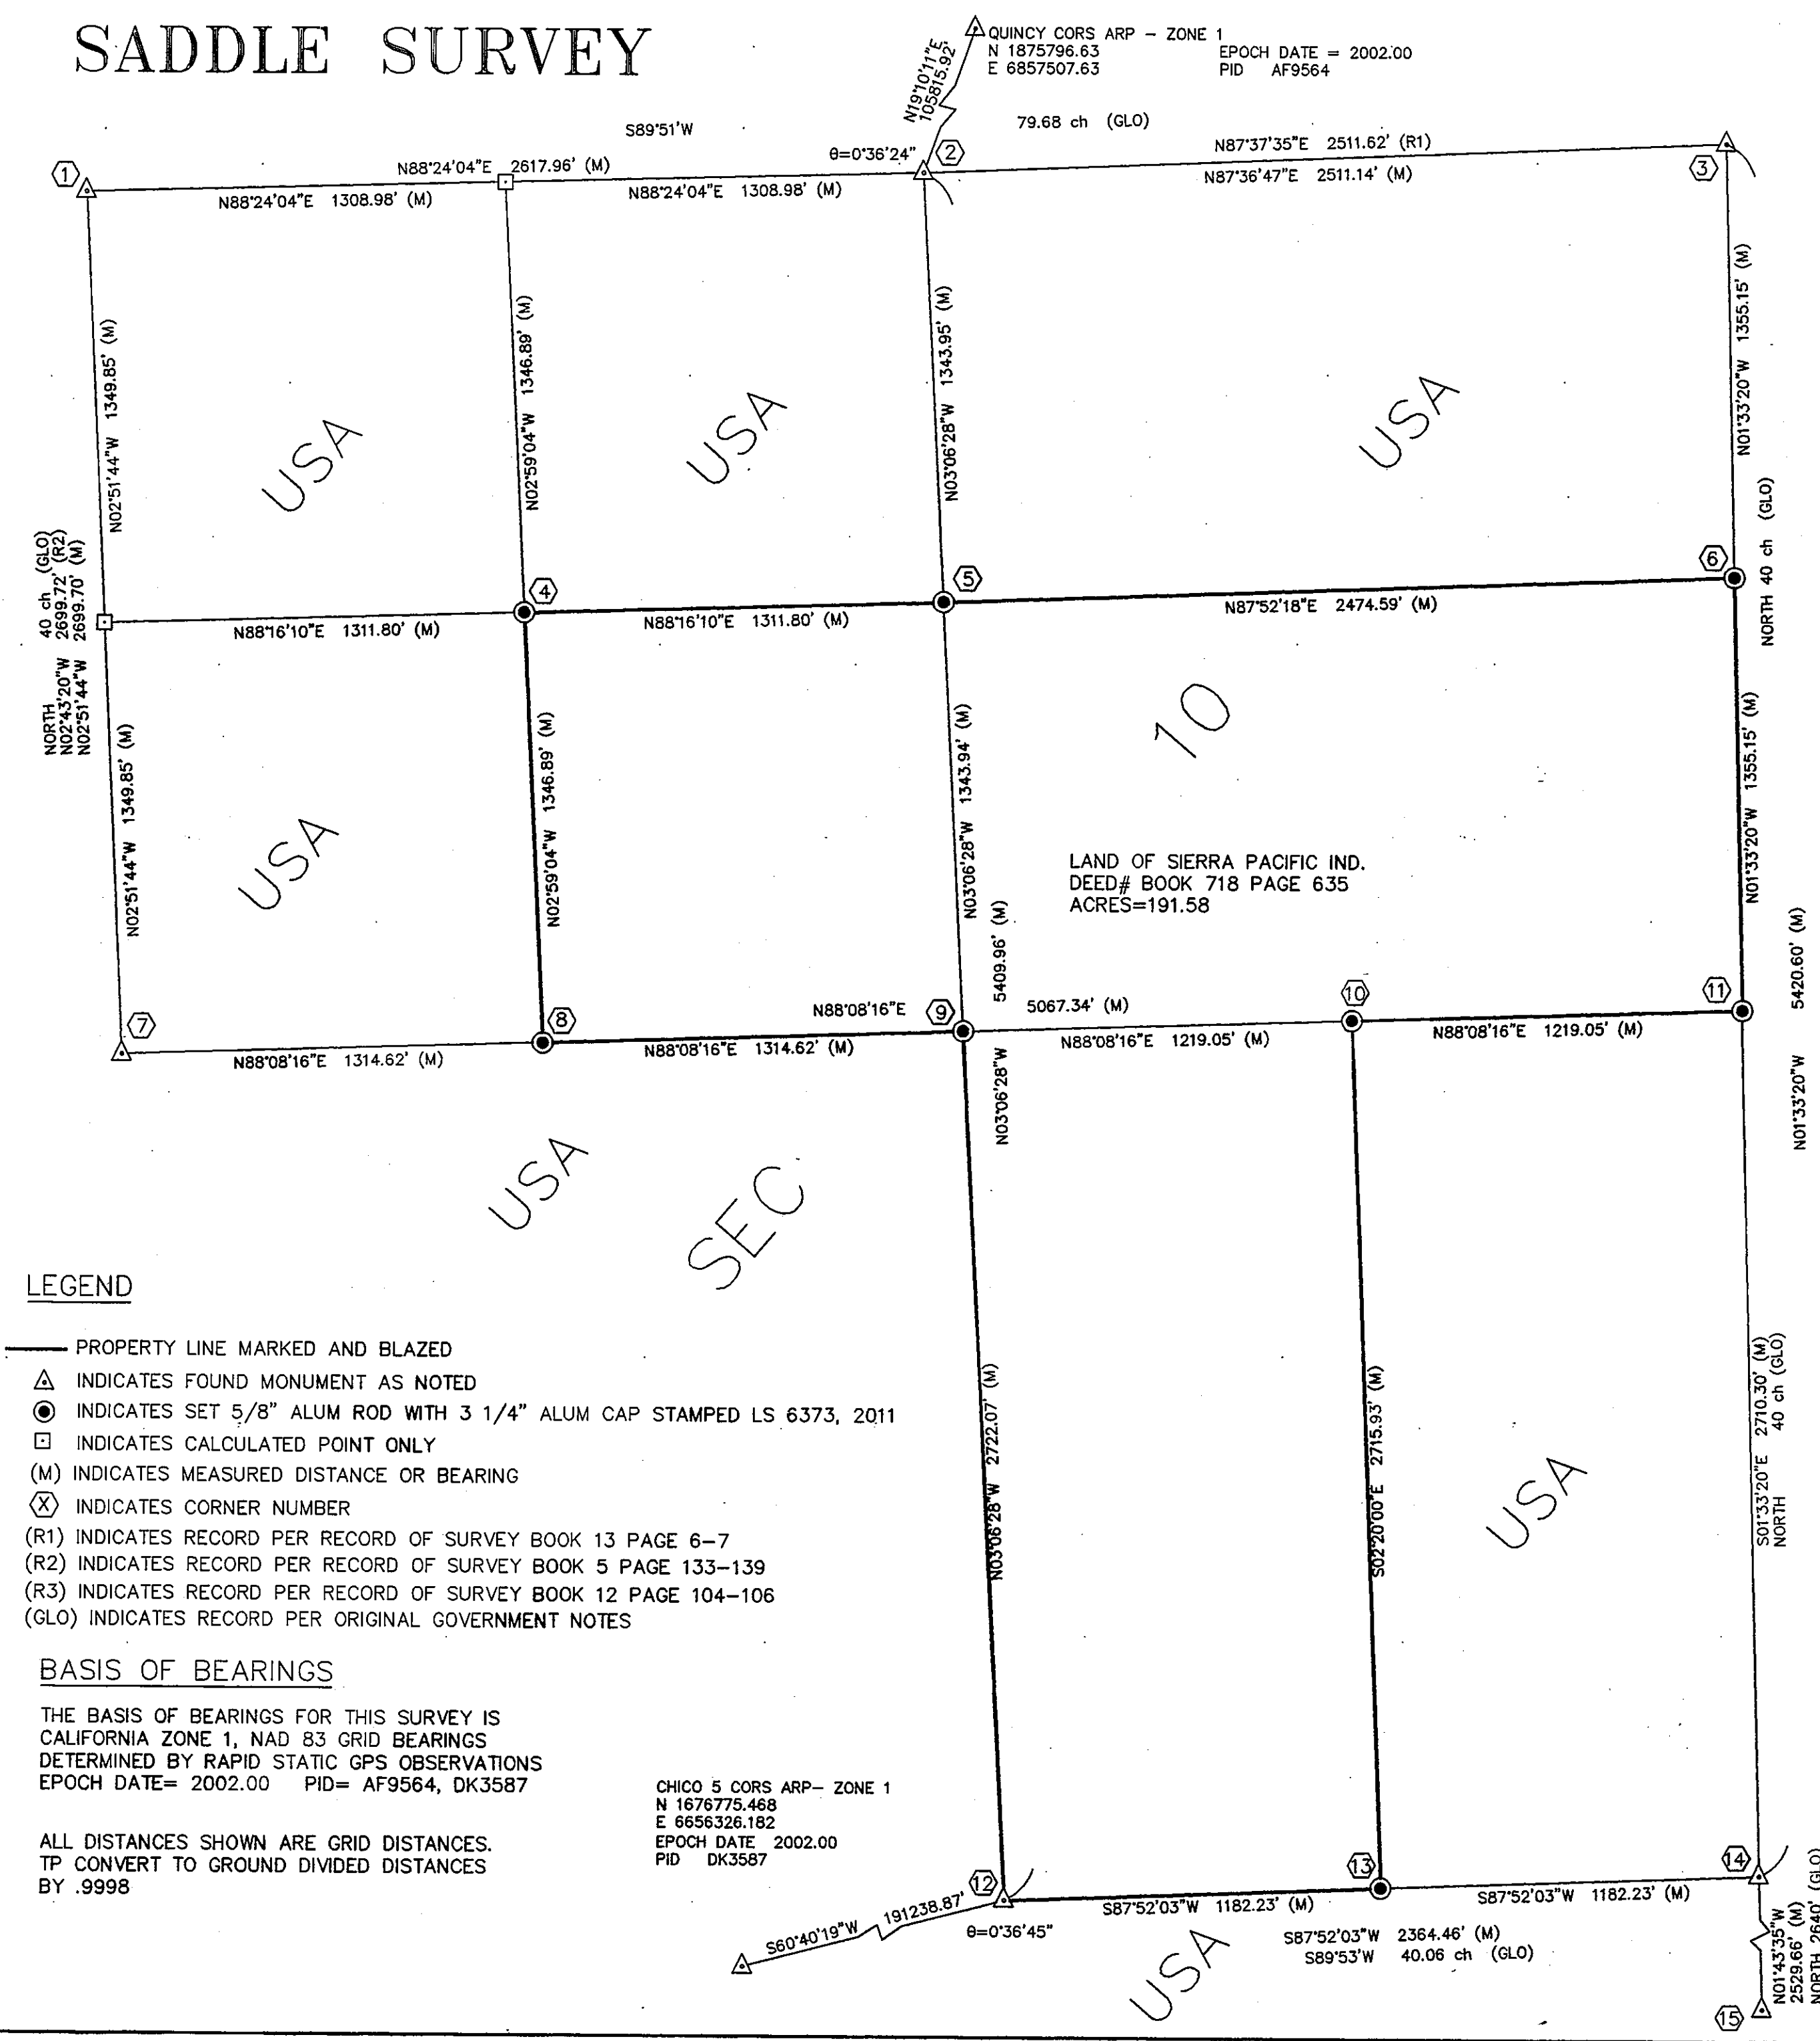

1"=400'

SURVEYOR'S STATEMENT


THIS MAP CORRECTLY REPRESENTS A SURVEY MADE BY ME OR UNDER MY DIRECTION IN CONFORMANCE WITH THE REQUIREMENTS OF THE PROFESSIONAL LAND SURVEYOR'S ACT AT THE REQUEST OF SIERRA PACIFIC INDUSTRIES DURING SEPTEMBER 2011.

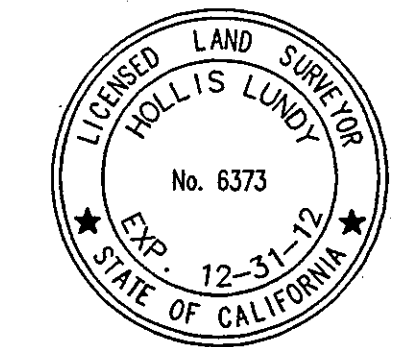

Hollis Lundy
HOLLIS LUNDY, L.S. 6373
11-17-11
DATE

COUNTY SURVEYOR'S STATEMENT

THIS MAP HAS BEEN EXAMINED IN ACCORDANCE WITH SECTION 8766 OF THE PROFESSIONAL LAND SURVEYOR'S ACT THIS 2nd DAY OF December 2011.

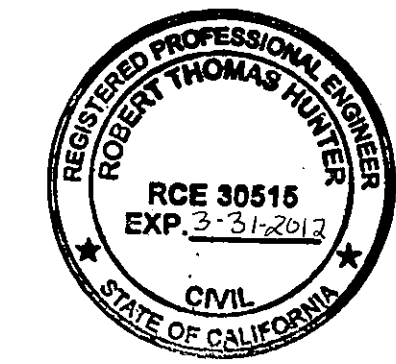

R Tom Hunter
TOM HUNTER RCE 30515
PLUMAS COUNTY SURVEYOR
LICENSE EXPIRATION DATE: 3/31/2012

RECORDER'S STATEMENT

FILED THIS 6th DAY OF December, 2011
AT 2:40 P.M. IN BOOK 15 AT PAGES 78-79
RECORD OF SURVYS AT THE REQUEST OF PLUMAS COUNTY SURVEYOR.

KATHLEEN WILLIAMS
COUNTY CLERK-RECORDER

FEE: \$10.00


DOCUMENT NO: 2011-0007996 BY: *Laura L. Foster*
DEPUTY

RECORD OF SURVEY FOR SIERRA PACIFIC IND.

BEING A PORTION OF SECTION 10
T 21 N, R 8 E, MDM.
PLUMAS COUNTY, CALIFORNIA

11-08-045

SEPTEMBER 2011

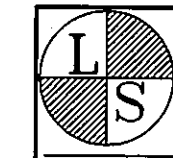

L & L SURVEYING

1007 BILLE ROAD PO BOX 671 PARADISE, CA 95967 (530)877-4300

SHEET 1 OF 2