


T. 25 N., R. 7 E., M.D.M.
SECTION 17


BASIS OF BEARING

PER SURVEYOR NOTE 2-3 AND 3-3 ON SHEET 2 AND ON SHEET 3 OF THIS MAP, THE BEARINGS SHOWN ARE BASED UPON THE CALIFORNIA COORDINATE SYSTEM OF 1983 FOR ZONE 1, 2004.69 EPOCH. THE "BASIS OF BEARING" BEING S85°36'48"E, 5874.34' BETWEEN CALTRANS GPS POINTS 9-70-16.54 AND 9-70-18.16 AS SHOWN ON 15 ROS 80

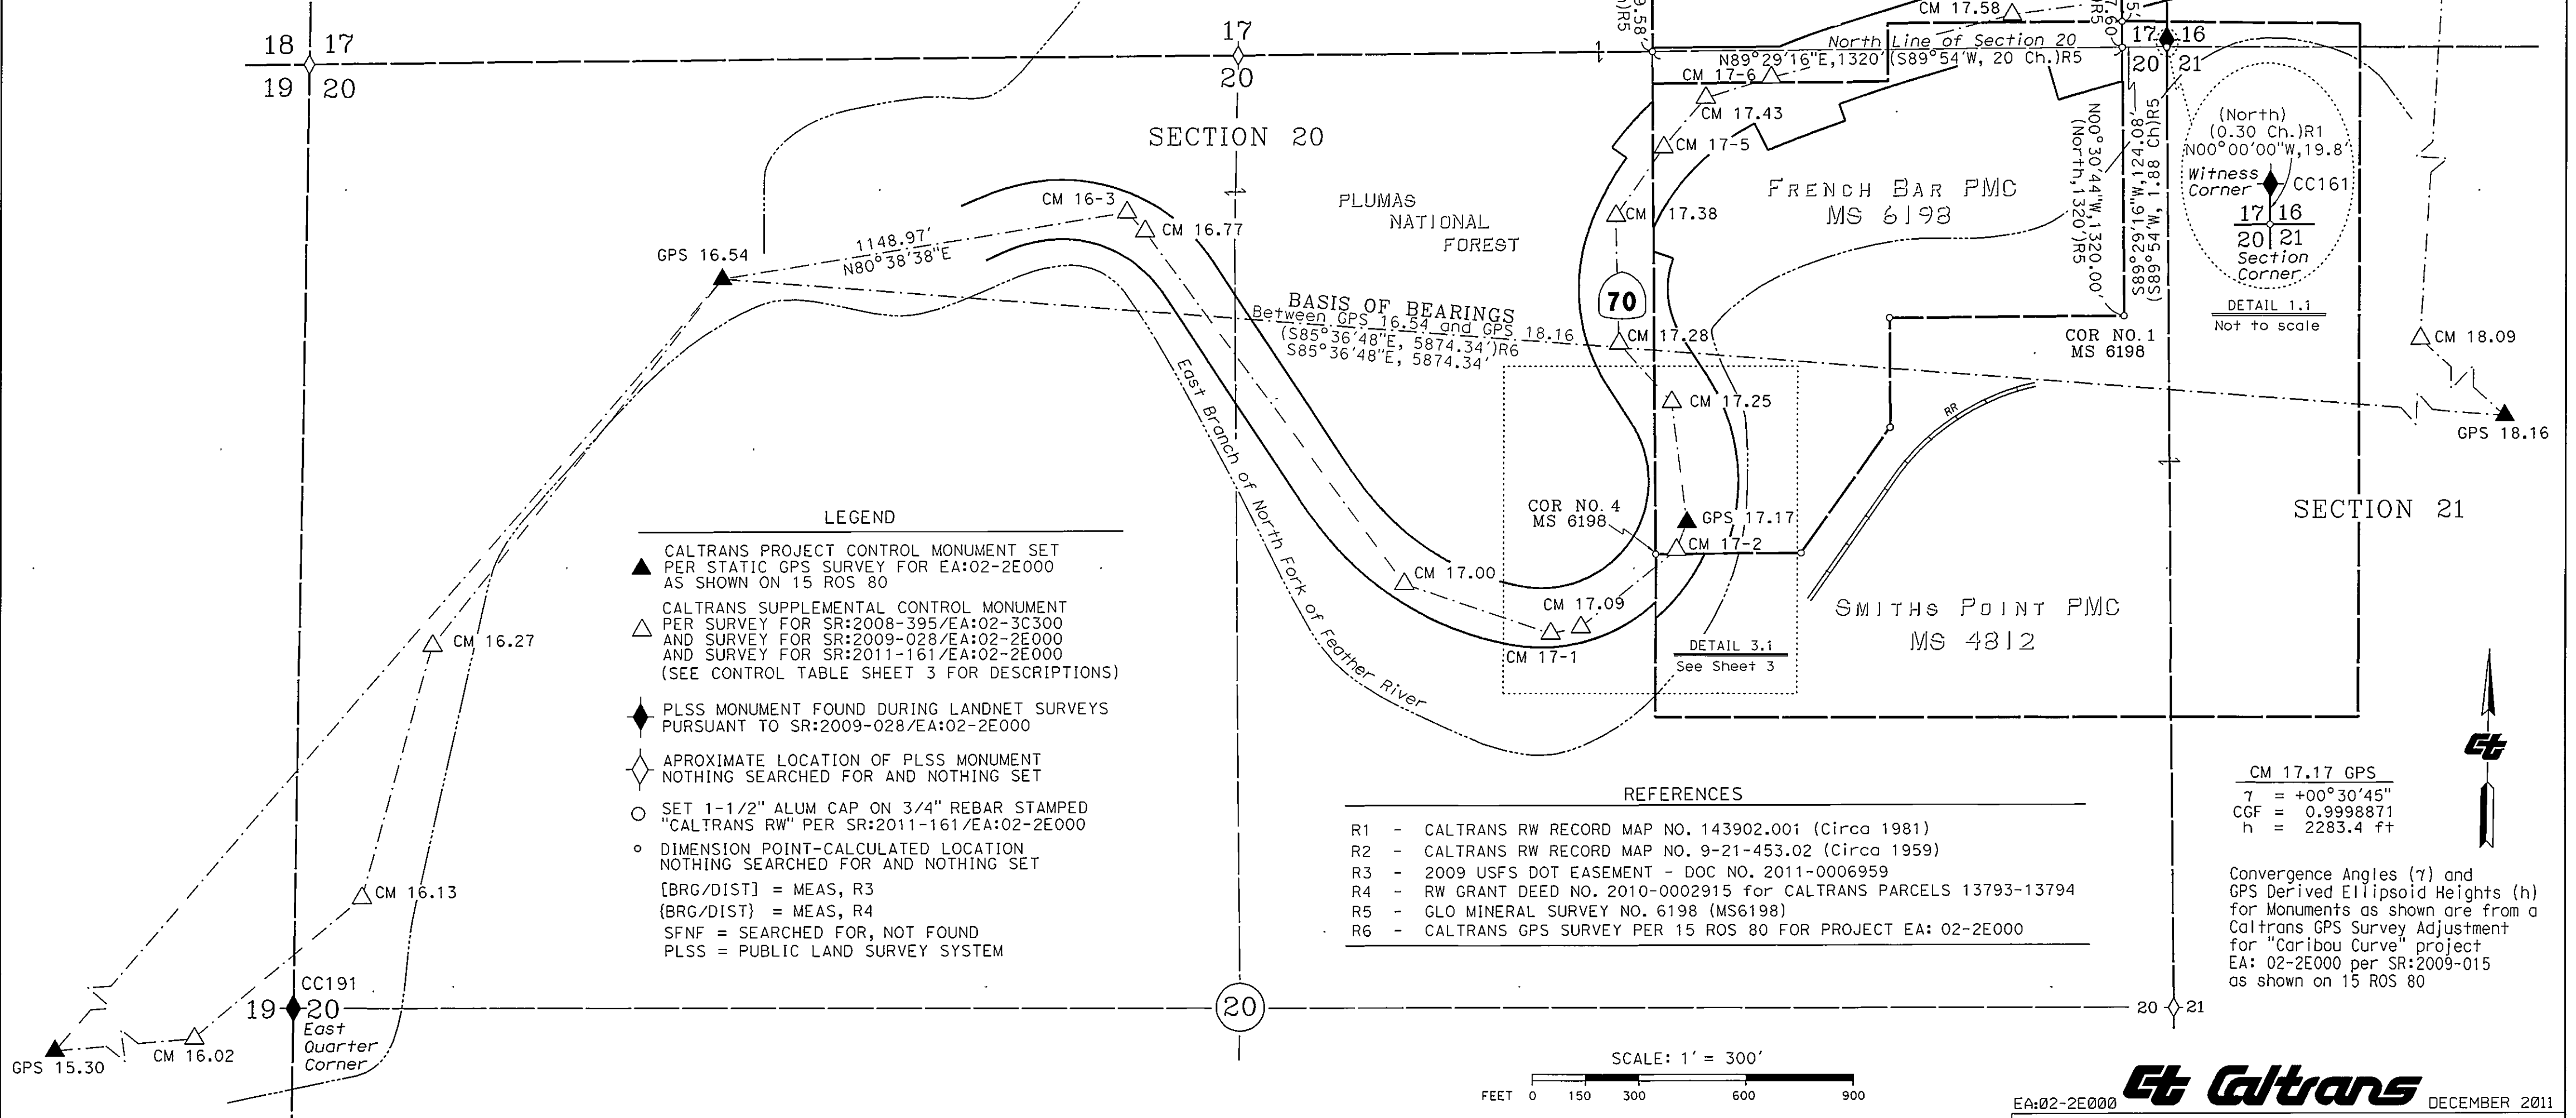

SURVEYOR'S STATEMENT


THIS MAP CORRECTLY REPRESENTS A SURVEY MADE BY ME OR UNDER MY DIRECTION IN CONFORMANCE WITH THE REQUIREMENTS OF THE PROFESSIONAL LAND SURVEYORS' ACT AT THE REQUEST OF THE STATE OF CALIFORNIA, DEPARTMENT OF TRANSPORTATION (CALTRANS) IN APRIL 2010.

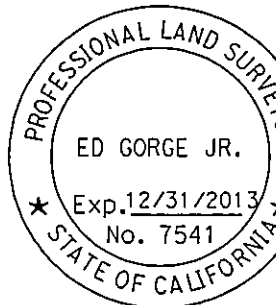

ED GORGE JR., LS 7541
LICENSE EXPIRATION DATE: 12-31-2013
DATE: JANUARY 17, 2012

COUNTY SURVEYOR'S STATEMENT

THIS MAP HAS BEEN EXAMINED IN ACCORDANCE WITH SECTION 8766 OF THE PROFESSIONAL LAND SURVEYORS' ACT THIS 30th DAY OF JANUARY, 2012

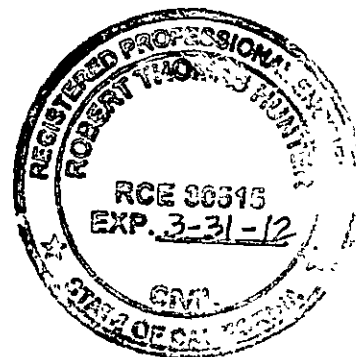

BY: R. Tom Shumate
COUNTY SURVEYOR

RECORDER'S STATEMENT

FILED THIS 1st DAY OF February, 2012 AT 2:14 p.m.
IN BOOK 15 RECORD OF SURVEYS AT PAGES 85-85 PLUMAS COUNTY RECORDS
AT THE REQUEST OF CALIFORNIA DEPARTMENT OF TRANSPORTATION (CALTRANS)

Document No. 2012-000669
Fee: N/A

COUNTY RECORDER - Deputy

BY: _____
DEPUTY COUNTY RECORDER

EA:02-2E000 **Caltrans** DECEMBER 2011

STATE OF CALIFORNIA
BUSINESS, TRANSPORTATION AND HOUSING AGENCY
DEPARTMENT OF TRANSPORTATION

**RECORD OF SURVEY
FOR PROJECT CONTROL
AND RIGHT-OF-WAY
MONUMENTATION**

LYING WITHIN SEC 17 AND 20, T25N, R7E, MDM
IN THE UNINCORPORATED TERRITORY OF THE
COUNTY OF PLUMAS, STATE OF CALIFORNIA ALONG
STATE HIGHWAY 70, POST MILES 17.0-17.5

CO.	RTE.	P.M.	SHEET NUMBER
PLU	70	17.0 - 17.5	1 of 3