

}}}

T22N		
T21N		
R7E 6	5	4
7	8	9
18	17	16
19	20	PLUMAS COUNTY

VICINITY MAP
NO SCALE

LEGEND

LINE BLAZED AND POSTED
SECTION LINES
INTERIOR LINES
ADJACENT SECTION LINES
MONUMENT NOTE-SEE SHEET 2

MONUMENTS

FD CORNER AS PER CORNER NUMBER
SET CORNER BY PROPORTION OR SECTIONAL
BREAKDOWN AS PER CORNER NUMBER
SEARCHED FOR, NOTHING FOUND, NOTHING SET
CALCULATED POINT ONLY

REFERENCES

(R1) RECORD OF SURVEY, BK 5 OF MAPS, PGS 133-139
(R2) RECORD OF SURVEY, BK 5 OF MAPS, PGS 37-39
(R3) GLO NOTES BY D.C HALL, JULY 5TH 1881
(M) MEASURED
(C) CALCULATED

BASIS OF BEARING

THE BASIS OF BEARING FOR THIS SURVEY IS TAKEN
AS NORTH 88°07'26" EAST ALONG THE NORTH LINE
OF SECTION 19, T.21N., R.8E., M.D.B.&M. BETWEEN
FOUND MONUMENTS PER (R1).

NOTE:

ALL DISTANCES SHOW ARE GRID DISTANCES.
TO OBTAIN GROUND DISTANCES MULTIPLY
BY 1.000118935863.

RECORD OF SURVEY

A PORTION OF SECTION 19 OF TOWNSHIP 21 NORTH,
RANGE 8 EAST, M.D.B.&M.
PLUMAS COUNTY, CALIFORNIA

FOR
SIERRA PACIFIC INDUSTRIES


BY
RENFRO CIVIL & SURVEYING

180 ERMA CT., #100
CHICO, CA 95928

PH: (530) 899-0409 FAX: (530) 899-0943


MARCH, 2012

SHEET 1 OF 2

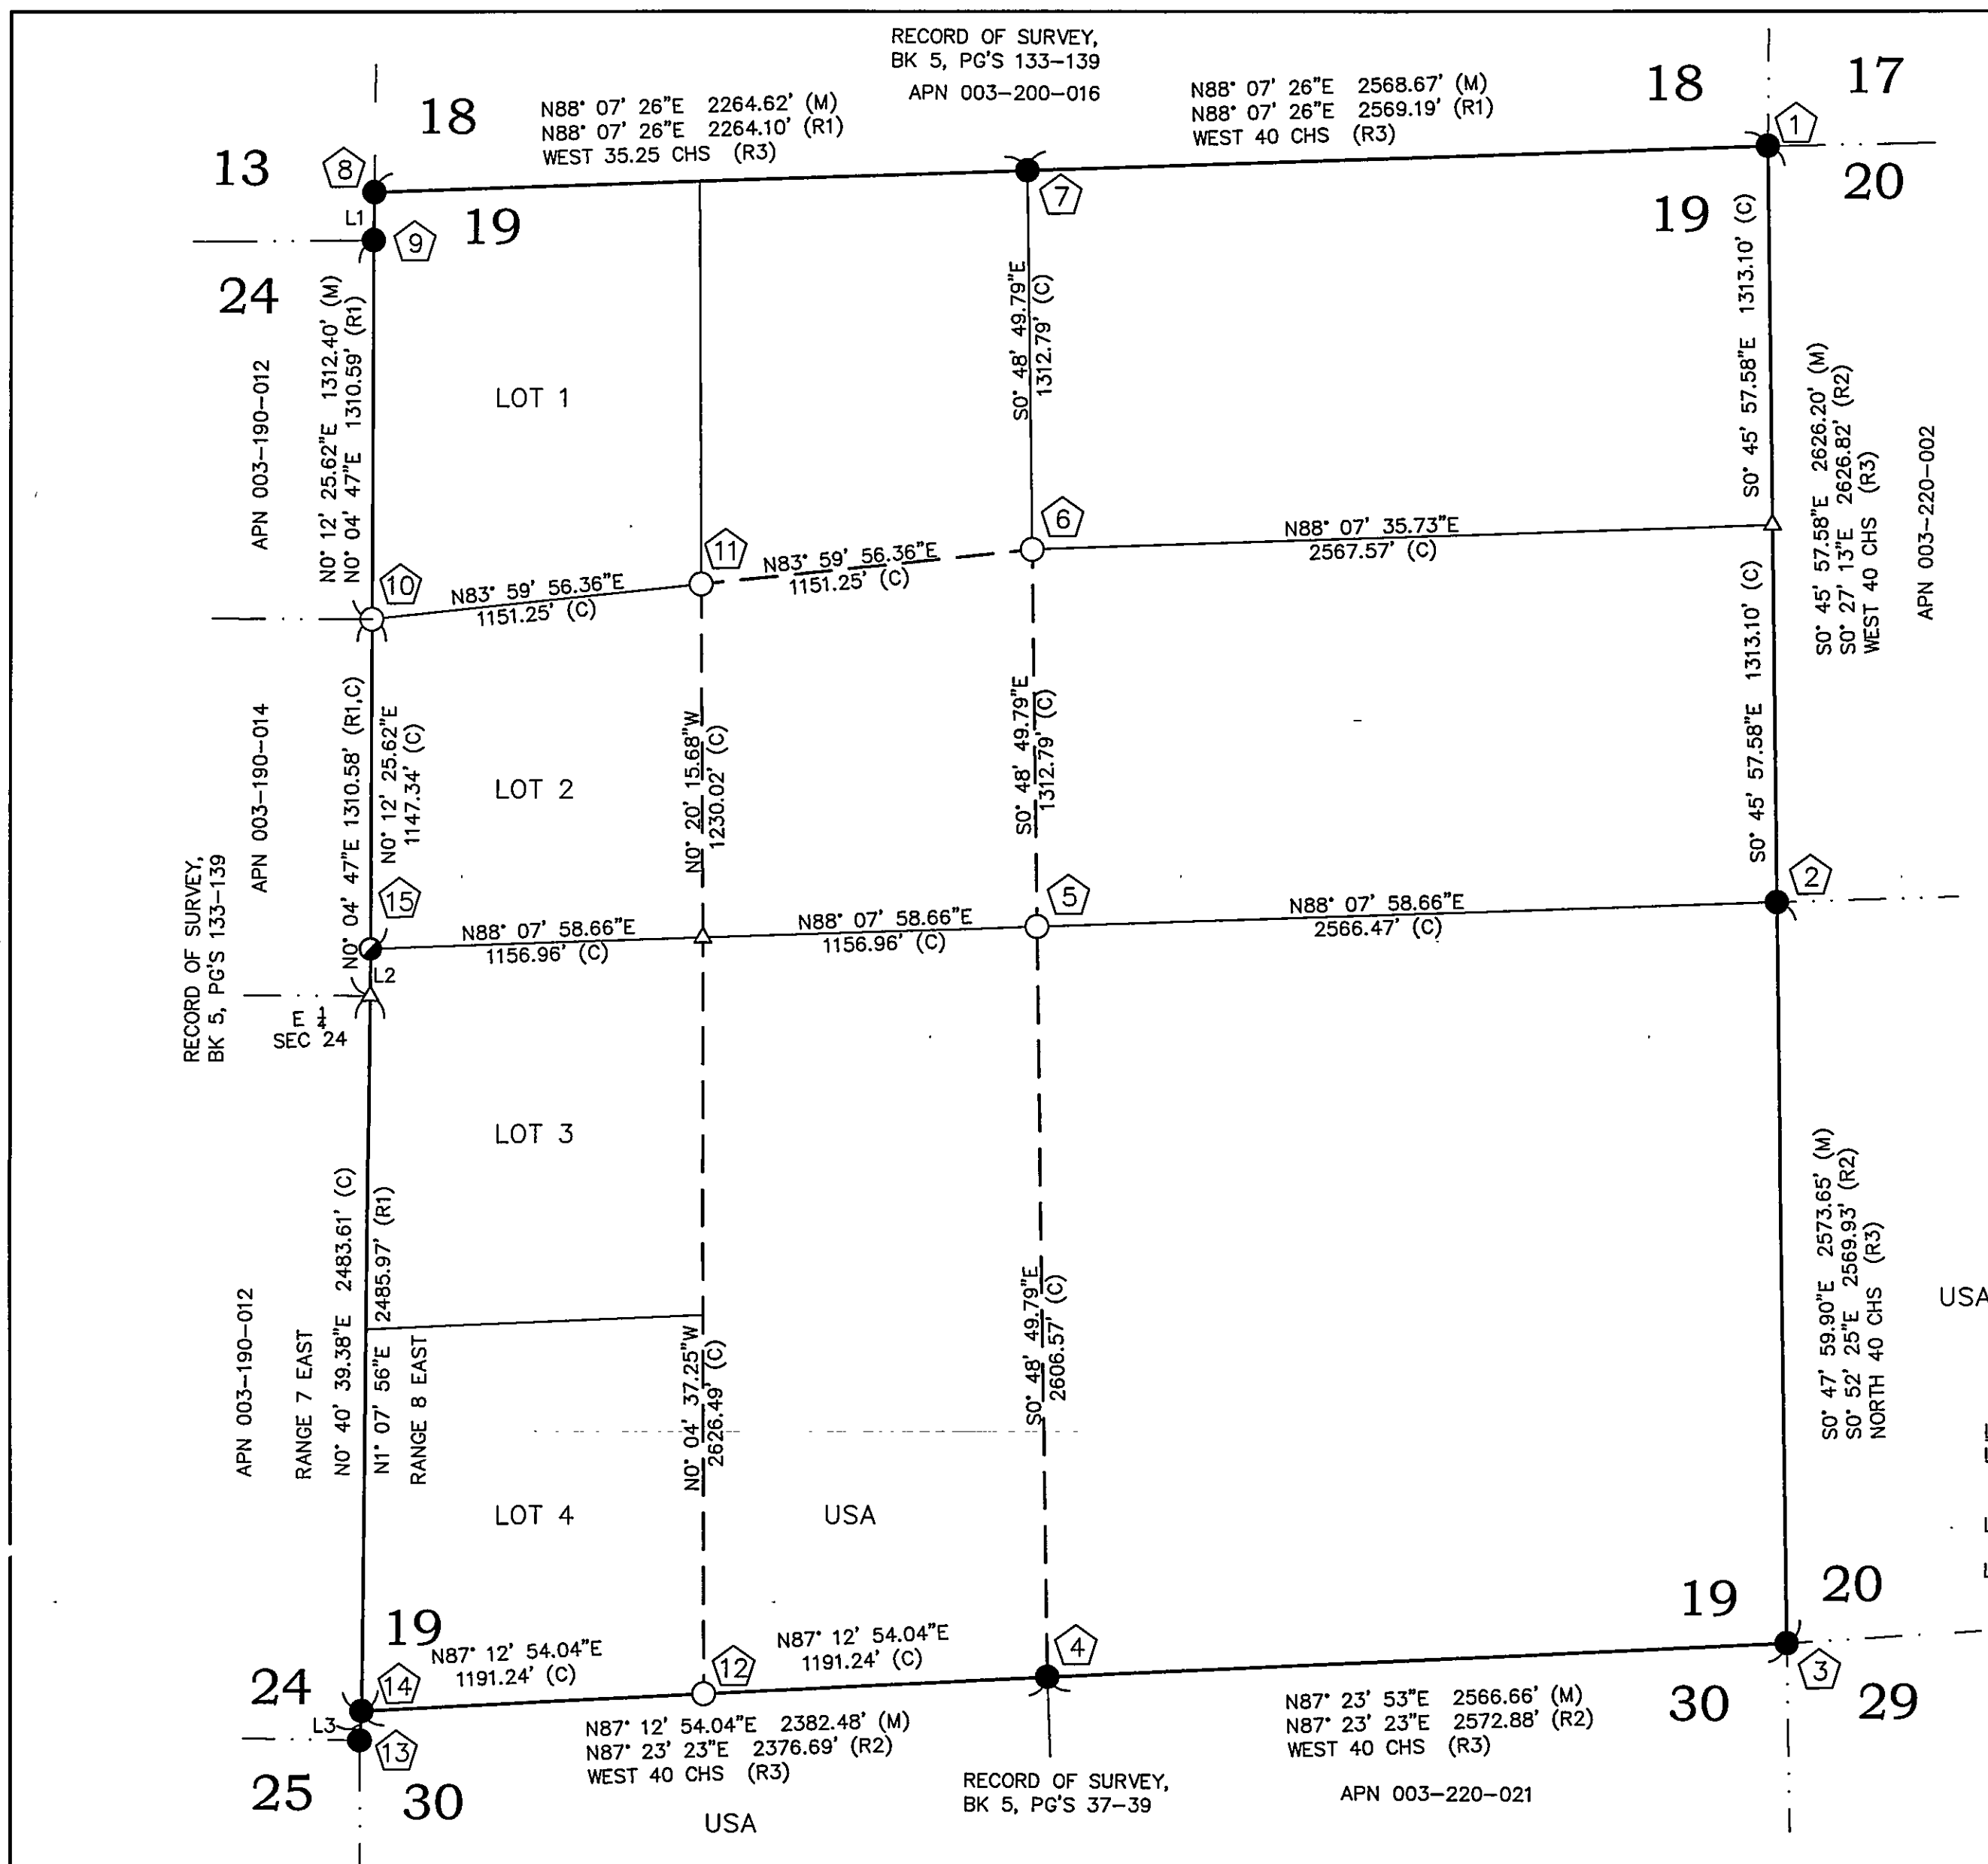

SURVEYOR'S STATEMENT


THIS MAP CORRECTLY REPRESENTS A SURVEY MADE BY ME OR UNDER MY DIRECTION
IN CONFORMANCE WITH THE REQUIREMENTS OF THE PROFESSIONAL LAND SURVEYORS'
ACT AT THE REQUEST OF SIERRA PACIFIC INDUSTRIES IN OCTOBER, 2011.

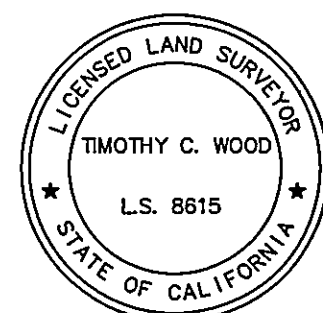

Timothy C. Wood 3/14/12
TIMOTHY C. WOOD, L.S. 8615 DATE

COUNTY SURVEYOR'S STATEMENT

THIS MAP HAS BEEN EXAMINED IN ACCORDANCE WITH SECTION 8766 OF THE
PROFESSIONAL LAND SURVEYORS' ACT THIS 30th DAY OF March
2012

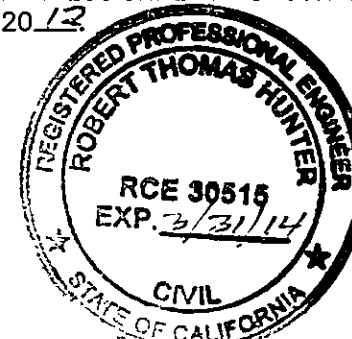

BY: *Robert T. Hunter*
ROBERT T. HUNTER, RCE 30515
PLUMAS COUNTY SURVEYOR

RECORDER'S STATEMENT

FILED THIS 5th DAY OF April, 2012, AT 2:13 P.M. IN BOOK 15 OF
RECORD OF SURVEYS, AT PAGE 2289, AT THE REQUEST OF THE COUNTY SURVEYOR.

DOCUMENT NO.: 2012.0002134

FEE: 10.00

KATHY WILLIAMS
PLUMAS COUNTY RECORDER

BY: *Sue Clift*
DEPUTY

15125}}}