


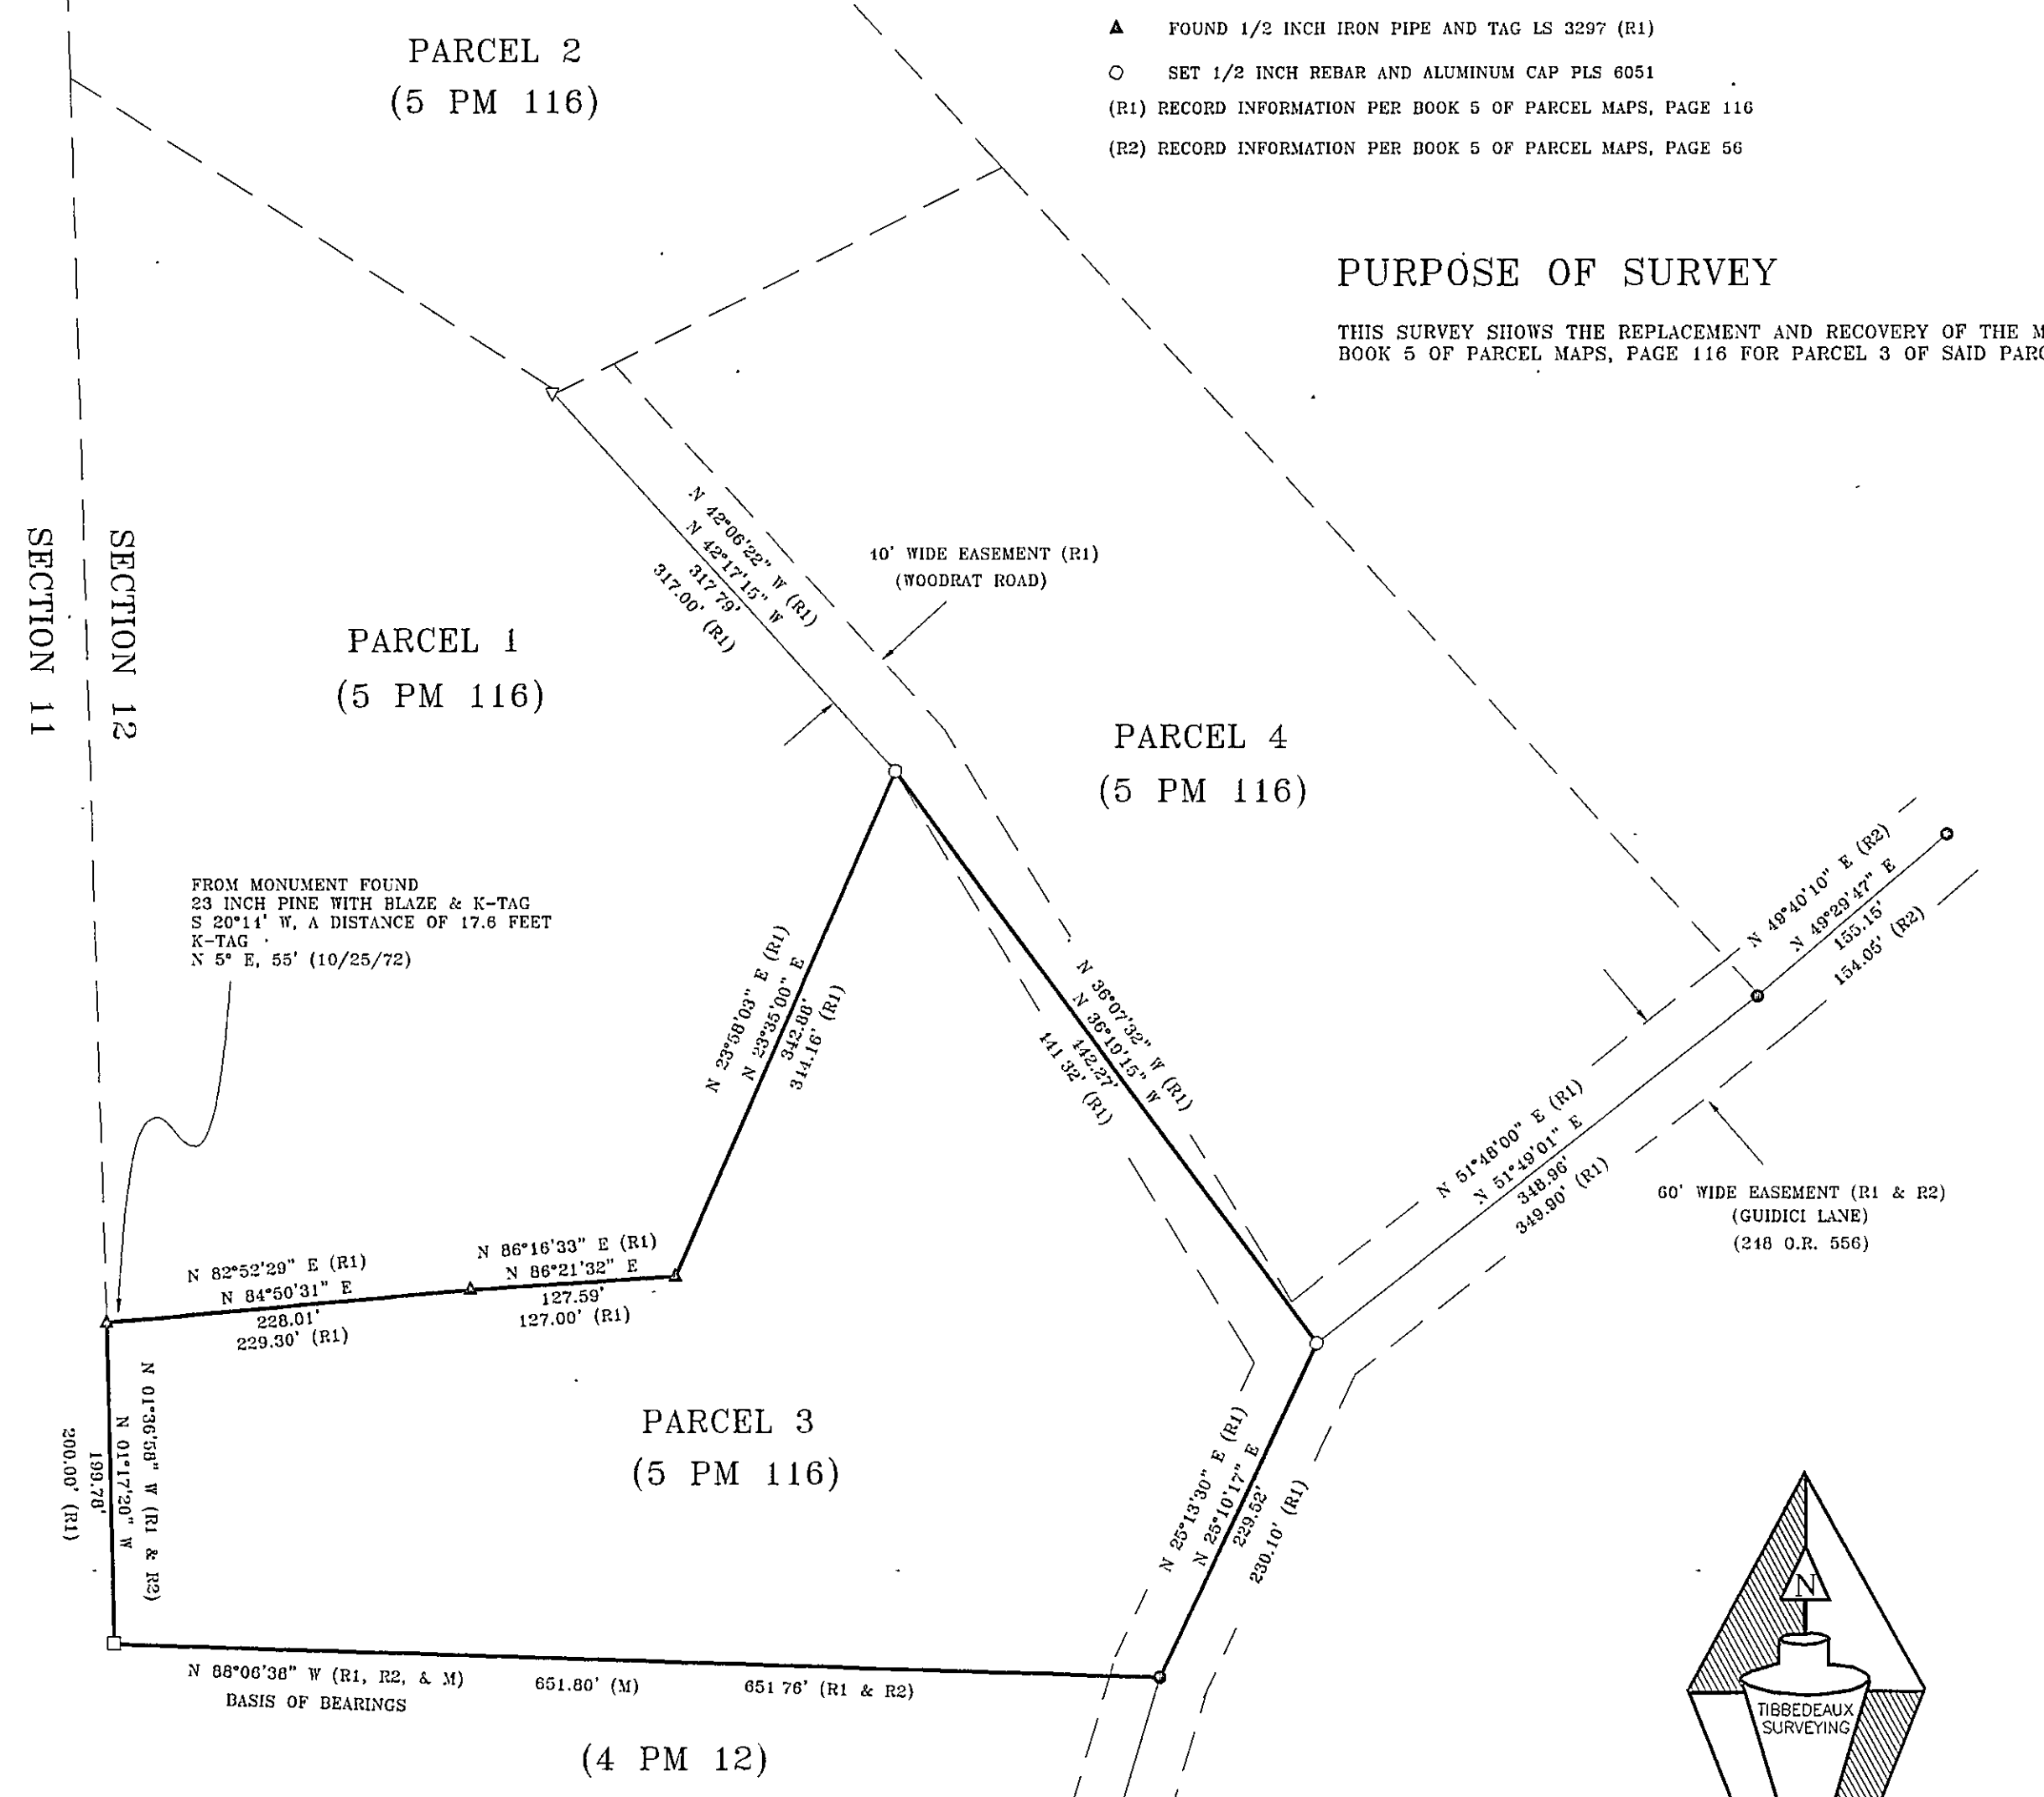

- LEGEND:
- FOUND 1/2 INCH REBAR IN ROCK MOUND, SET ALUMINUM CAP PLS 6051 (R1 & R2)
 - FOUND 3/4 INCH IRON PIPE, SET TAG PLS 6051 (R1 & R2)
 - ▽ FOUND 1/2 INCH IRON PIPE, SET TAG PLS 6051 (R1)
 - ▲ FOUND 1/2 INCH IRON PIPE AND TAG LS 3297 (R1)
 - SET 1/2 INCH REBAR AND ALUMINUM CAP PLS 6051
- (R1) RECORD INFORMATION PER BOOK 5 OF PARCEL MAPS, PAGE 116
(R2) RECORD INFORMATION PER BOOK 5 OF PARCEL MAPS, PAGE 56

PURPOSE OF SURVEY

THIS SURVEY SHOWS THE REPLACEMENT AND RECOVERY OF THE MONUMENTS SHOWN IN BOOK 5 OF PARCEL MAPS, PAGE 116 FOR PARCEL 3 OF SAID PARCEL MAP.

SURVEYOR'S STATEMENT

THIS MAP REPRESENTS A SURVEY MADE BY ME OR UNDER MY DIRECTION IN CONFORMANCE WITH THE REQUIREMENTS OF THE PROFESSIONAL LAND SURVEYORS' ACT AT THE REQUEST OF SCOTT F. CUNNINGHAM IN MAY, 2016.


Gerald J. Tibbodeaux
GERALD JOSEPH TIBBEDEAUX PLS 6051



COUNTY SURVEYOR'S STATEMENT

THIS MAP HAS BEEN EXAMINED IN ACCORDANCE WITH SECTION 8766 OF THE PROFESSIONAL LAND SURVEYORS' ACT THIS 21st DAY OF June, 2016.

R. Tom Hunter
R. TOM HUNTER
PLUMAS COUNTY SURVEYOR
LICENSE EXPIRES 3-31-2018

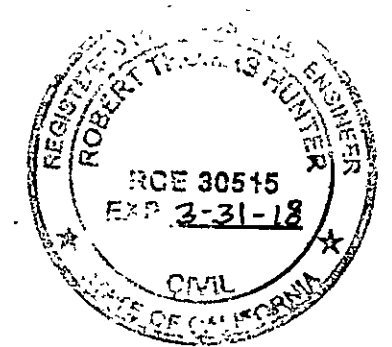

RECORDER'S STATEMENT

FILED THIS 26th DAY OF July, 2016, AT 2:34 P.M. IN BOOK 116 OF RECORDS OF SURVEYS, AT PAGE 12, AT THE REQUEST OF THE COUNTY SURVEYOR.

FEE: \$800
DOCUMENT No. 2016-0003864

KATHLEEN WILLIAMS
COUNTY RECORDER
BY: *Julia Wigg*
DEPUTY

RECORD OF SURVEY
FOR
SCOTT F. CUNNINGHAM

PARCEL 3
BOOK 5 OF PARCEL MAPS, PAGE 116

A PORTION OF SECTION 12, TOWNSHIP 22 NORTH, RANGE 12 EAST, MOUNT DIABLO MERIDIAN

PLUMAS COUNTY

CALIFORNIA

SCALE 1 INCH = 100 FEET MAY 2016

Tibbodeaux Surveying
P.O. Box 1960
Portola, CA 96122
(530) 832-5772
2016-08

SHEET 1 OF 1

16 RS 12