

SURVEYOR'S CERTIFICATE

THIS MAP WAS PREPARED BY ME OR UNDER MY DIRECTION (AND IS BASED UPON A FIELD SURVEY) IN CONFORMANCE WITH THE REQUIREMENTS OF THE SUBDIVISION MAP ACT AT THE REQUEST OF James Beal JULY 1967. I HEREBY CERTIFY THAT IT CONFORMS TO THE APPROVED TENTATIVE MAP AND THE CONDITIONS OF APPROVAL THERE OF; THAT ALL PROVISIONS OF APPLICABLE STATE LAW AND LOCAL ORDINANCES HAVE BEEN COMPLIED WITH.

Marcus J. McBeen
MARCUS J. MCBEEN L.S. NO. 2702

COUNTY SURVEYOR'S CERTIFICATE

THIS MAP HAS BEEN EXAMINED THIS 29th DAY OF Sept. 1967 FOR CONFORMANCE WITH THE REQUIREMENTS OF SEC. 11575 OF THE SUBDIVISION MAP ACT.

Lawrence J. Brock
LAWRENCE J. BROCK
PLUMAS COUNTY SURVEYOR


RECORDER'S CERTIFICATE

FILED FOR RECORD THIS 3rd DAY OF Oct. 1967 AT 3:35 P. M. PAGE 94
BOOK 1 OF PARCEL MAPS AT THE REQUEST OF MARCUS J. MCBEEN.

Ida Hogan Gronvold
IDA HOGAN GRONVOLD
PLUMAS COUNTY RECORDER

● = 1/2" x 18" l. pipe set tag L.S. 2702
○ = 3/4" Iron pipe tag L.S. 2702 Fnd.

Fd. 10"x10" post with aluminum tag
marked 1/4 cor. NW cor. of NE 1/4 of SE 1/4
Sec. 30 T26N R10E

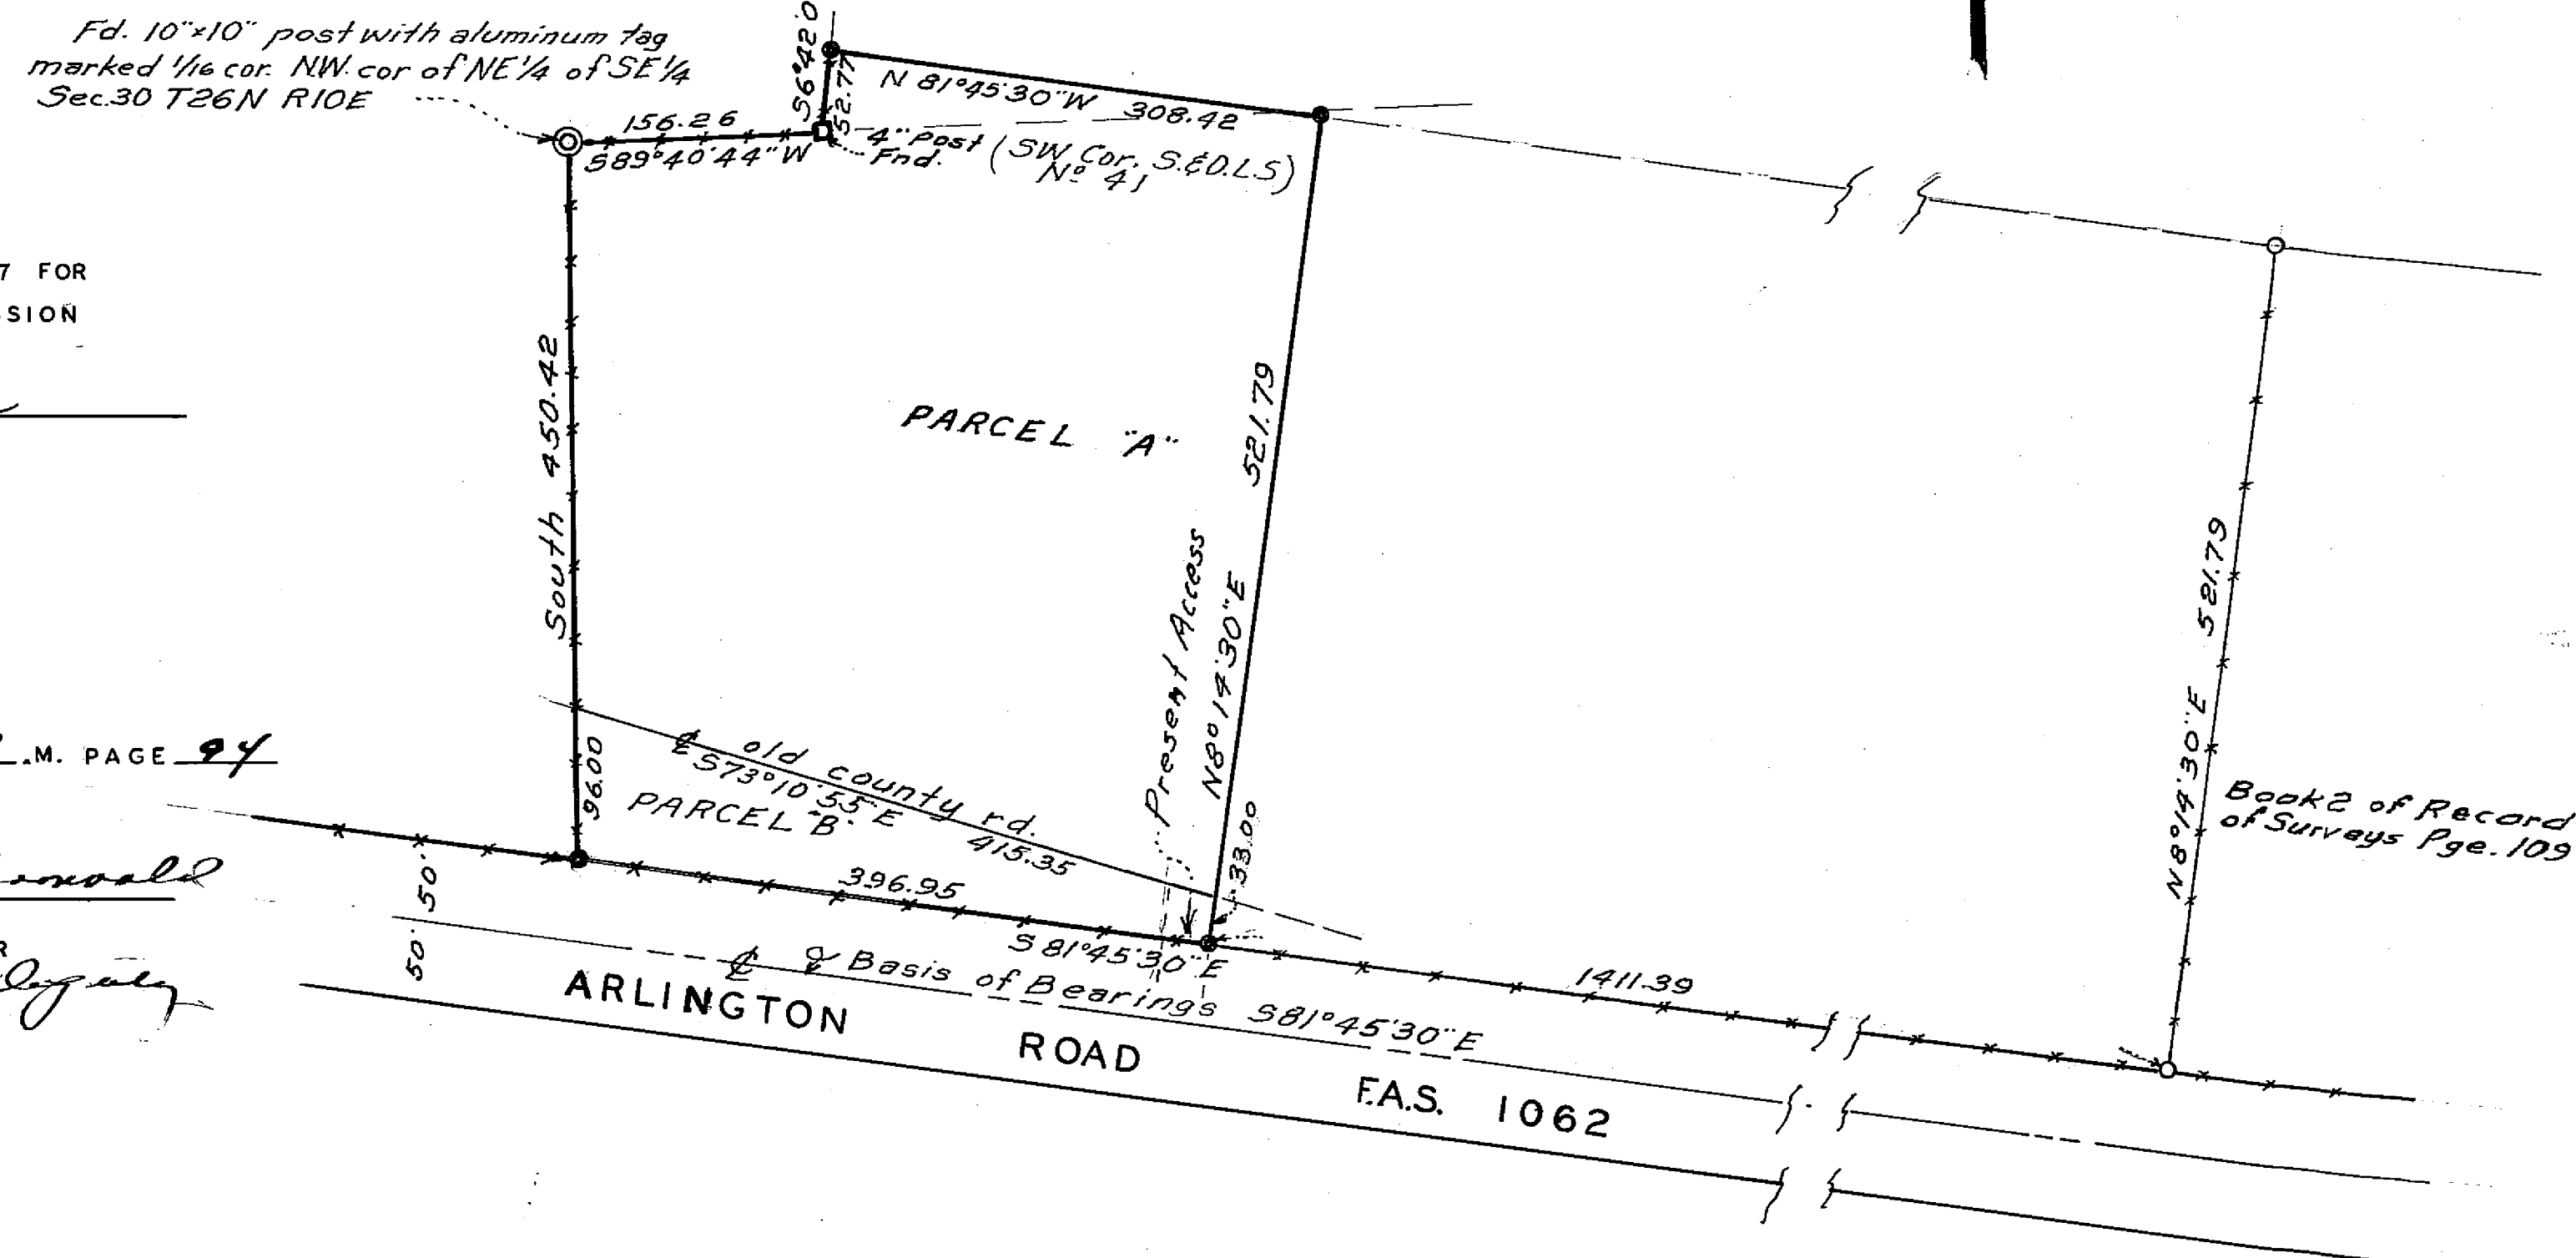

PARCEL MAP

A PORTION OF THE NE 1/4 OF THE SE 1/4 OF SEC. 30
T26N R10E M.D.M.
Scale 1"=100'