


CRESCENT STREET

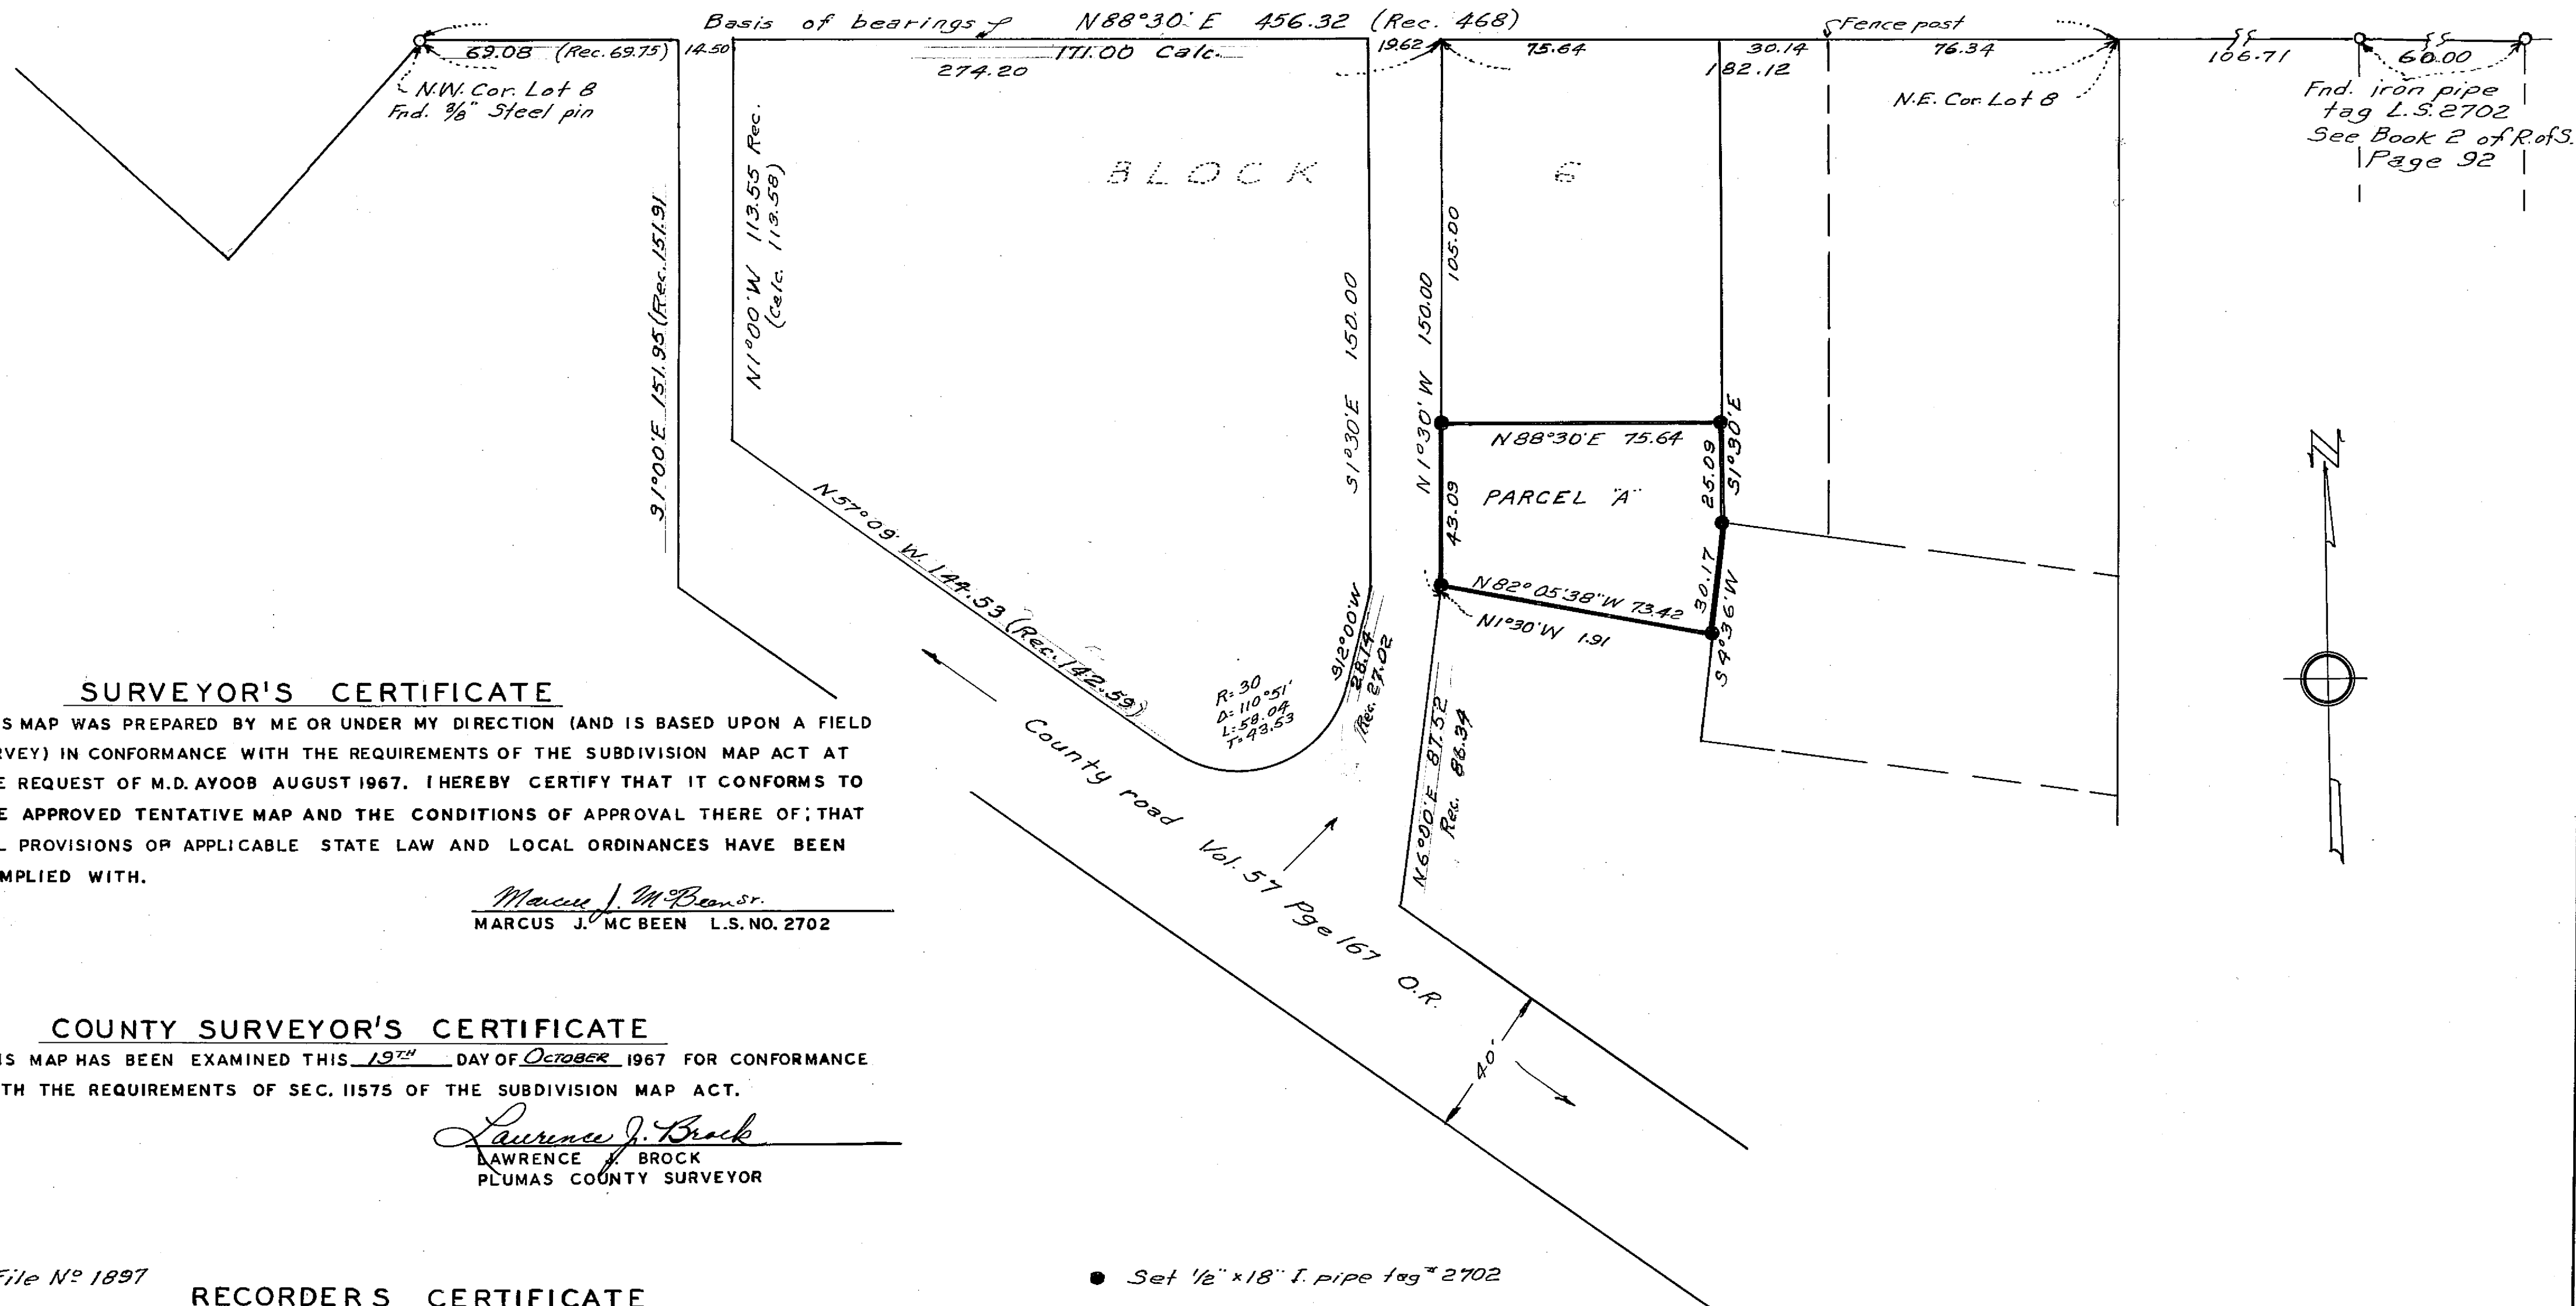

SURVEYOR'S CERTIFICATE

THIS MAP WAS PREPARED BY ME OR UNDER MY DIRECTION (AND IS BASED UPON A FIELD SURVEY) IN CONFORMANCE WITH THE REQUIREMENTS OF THE SUBDIVISION MAP ACT AT THE REQUEST OF M.D. AYOOB AUGUST 1967. I HEREBY CERTIFY THAT IT CONFORMS TO THE APPROVED TENTATIVE MAP AND THE CONDITIONS OF APPROVAL THERE OF; THAT ALL PROVISIONS OF APPLICABLE STATE LAW AND LOCAL ORDINANCES HAVE BEEN COMPLIED WITH.

Marcus J. McBeensr.
MARCUS J. MCBEEN L.S. NO. 2702

COUNTY SURVEYOR'S CERTIFICATE

THIS MAP HAS BEEN EXAMINED THIS 19th DAY OF OCTOBER 1967 FOR CONFORMANCE WITH THE REQUIREMENTS OF SEC. 11575 OF THE SUBDIVISION MAP ACT.

Lawrence J. Brock
LAWRENCE J. BROCK
PLUMAS COUNTY SURVEYOR

File No 1897

RECORDERS CERTIFICATE

FILED FOR RECORD THIS 19th DAY OF October 1967 AT 2:10 P.M. IN BOOK 1 OF PARCEL MAPS AT PAGE 96 AT THE REQUEST OF MARCUS J. MCBEEN.

50

Ida Hogan Gronvold
IDA HOGAN GRONVOLD
PLUMAS COUNTY RECORDER

PARCEL MAP
PORTION OF LOT 8 BLOCK 6
TOWN OF GREENVILLE
PLUMAS COUNTY CALIF.
SCALE 1"=30'