


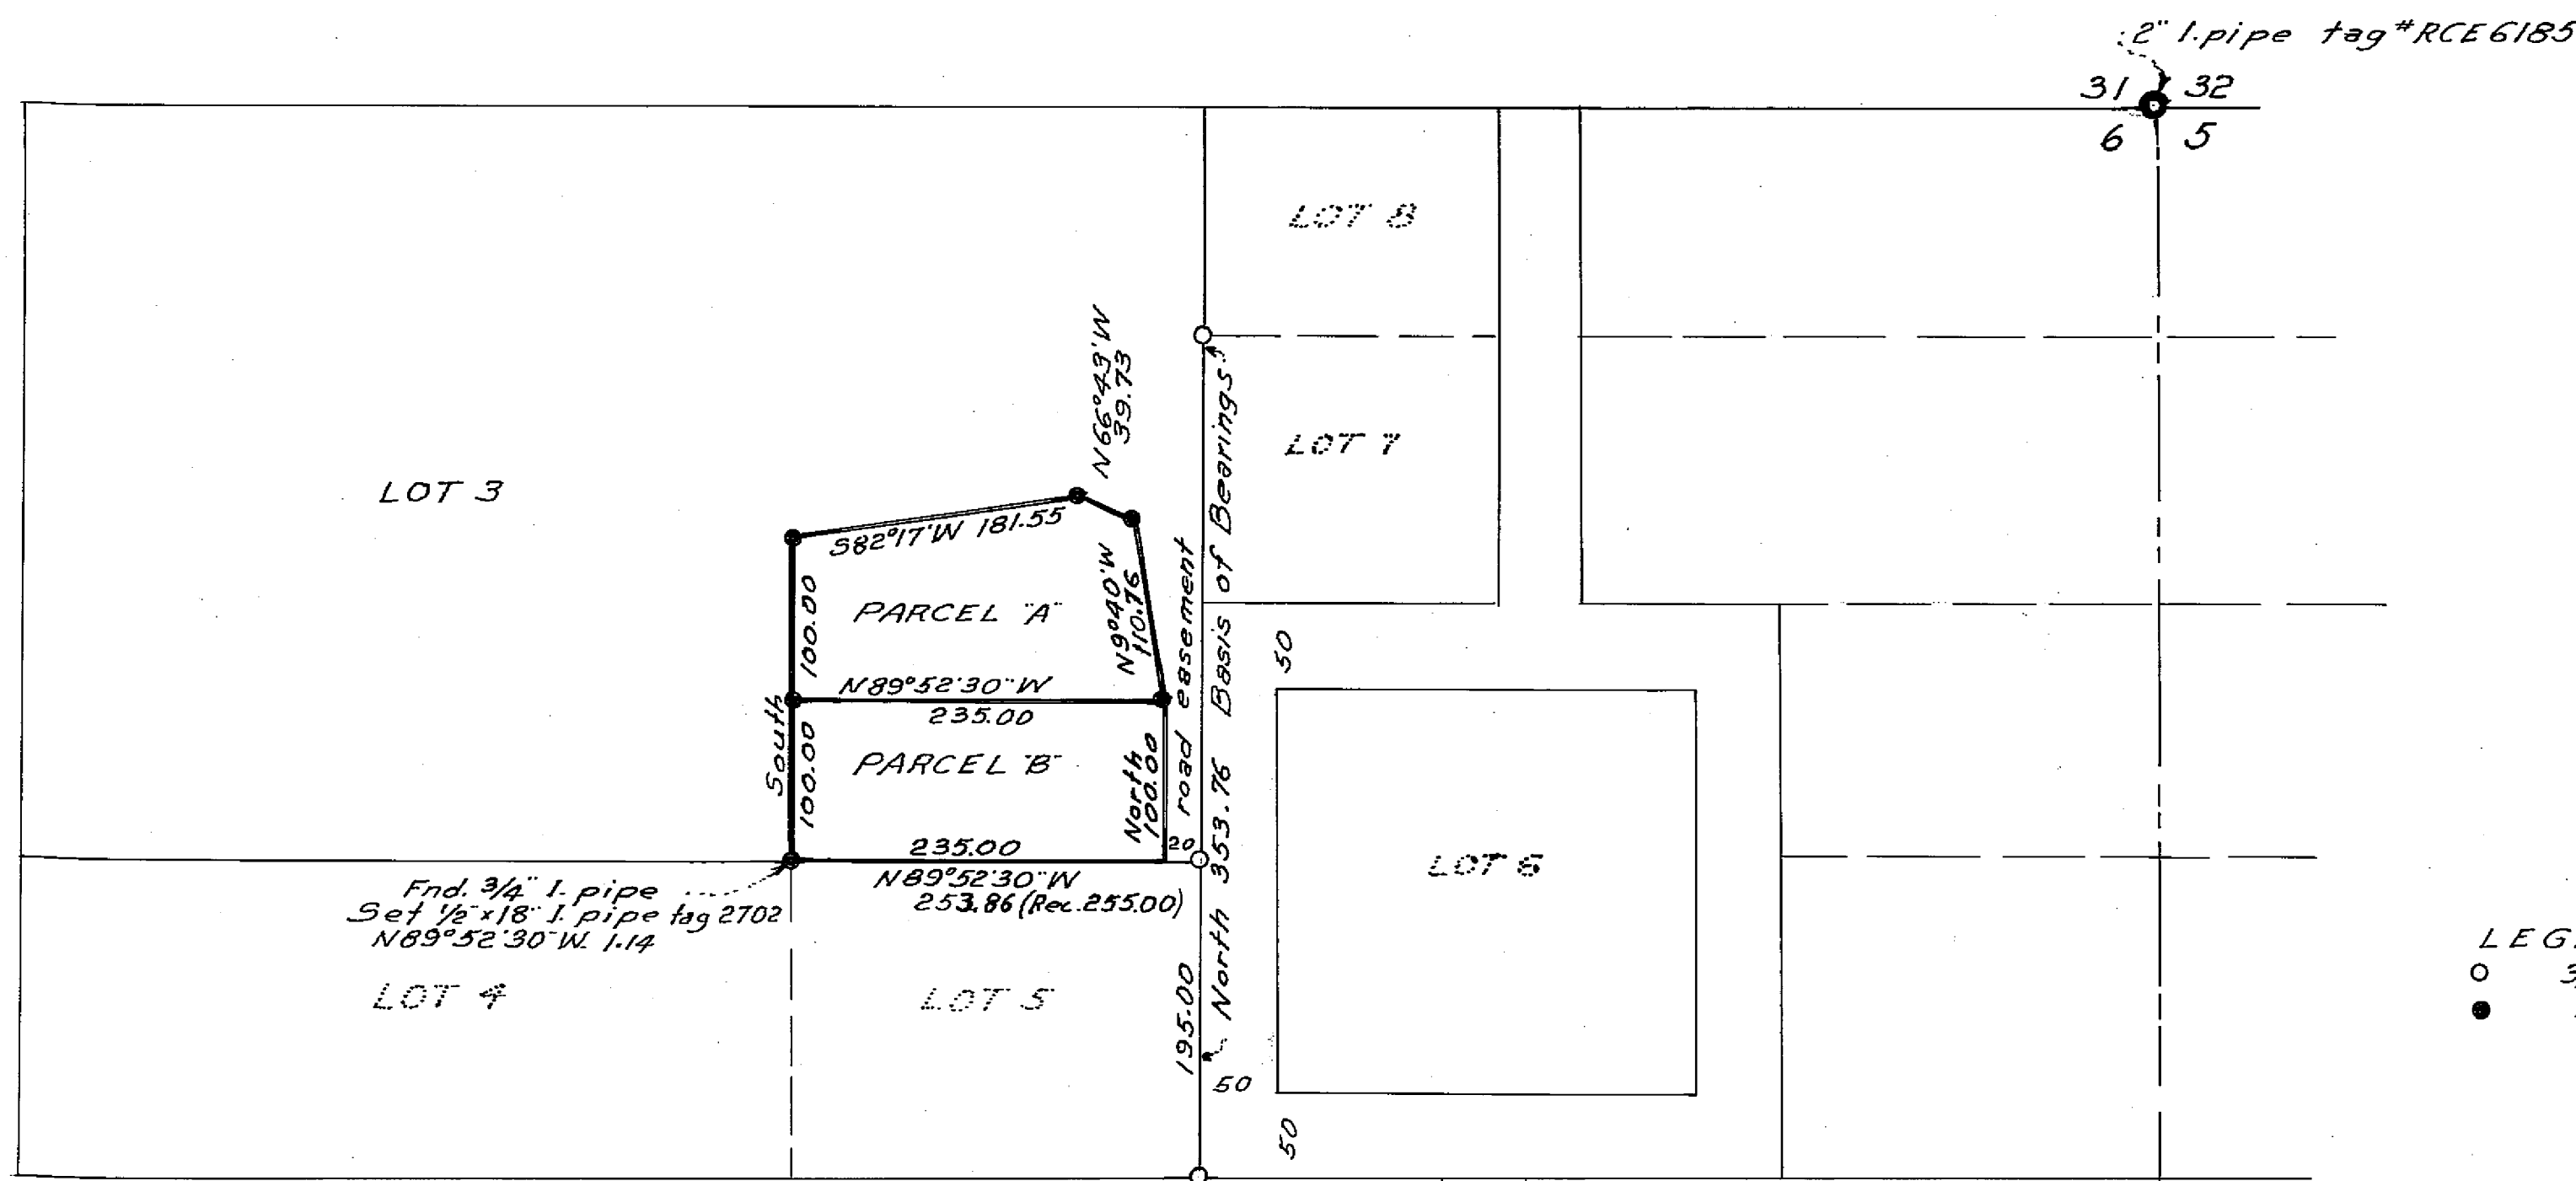

SURVEYOR'S CERTIFICATE

This map was prepared by me or under my direction (and is based upon a field survey) in conformance with the requirements of the Subdivision Map Act at the request of Frank Timmons September 1967. I hereby certify that it conforms to the approved tentative map and the conditions of approval thereof; that all provisions of applicable State law and local ordinances have been complied with.

Marcus J. McBeen sr.
Marcus J. McBeen sr. L.S. #2702

File No 1898

RECORDER'S CERTIFICATE

Filed for Record this 19th day of October 1967 at 2:10 P. M. in Book 1 of Parcel Maps at page 97 at the request of Marcus J. McBeen sr

500
Ida Hogan Gronvold
Ida Hogan Gronvold
Plumas County Recorder

COUNTY SURVEYOR'S CERTIFICATE

This map has been examined this 19th day of October 1967 for conformance with the requirements of Sect. 11575 of the Subdivision Map Act.

Lawrence J. Brock
Lawrence J. Brock
Plumas County Surveyor

PARCEL MAP

LOCATED IN SEC 6 T26N R10E MDM
PORTION OF LOT 3 GREENVILLE INDIAN
RANCHERIA SHOWN IN BOOK 2 OF
RECORD OF SURVEYS AT PAGE 36
SCALE 1" = 100'