


SCALE: 1"=50'

Basis of Bearings is the
recorded map of Dimick Subdivision
Unit No. 1.

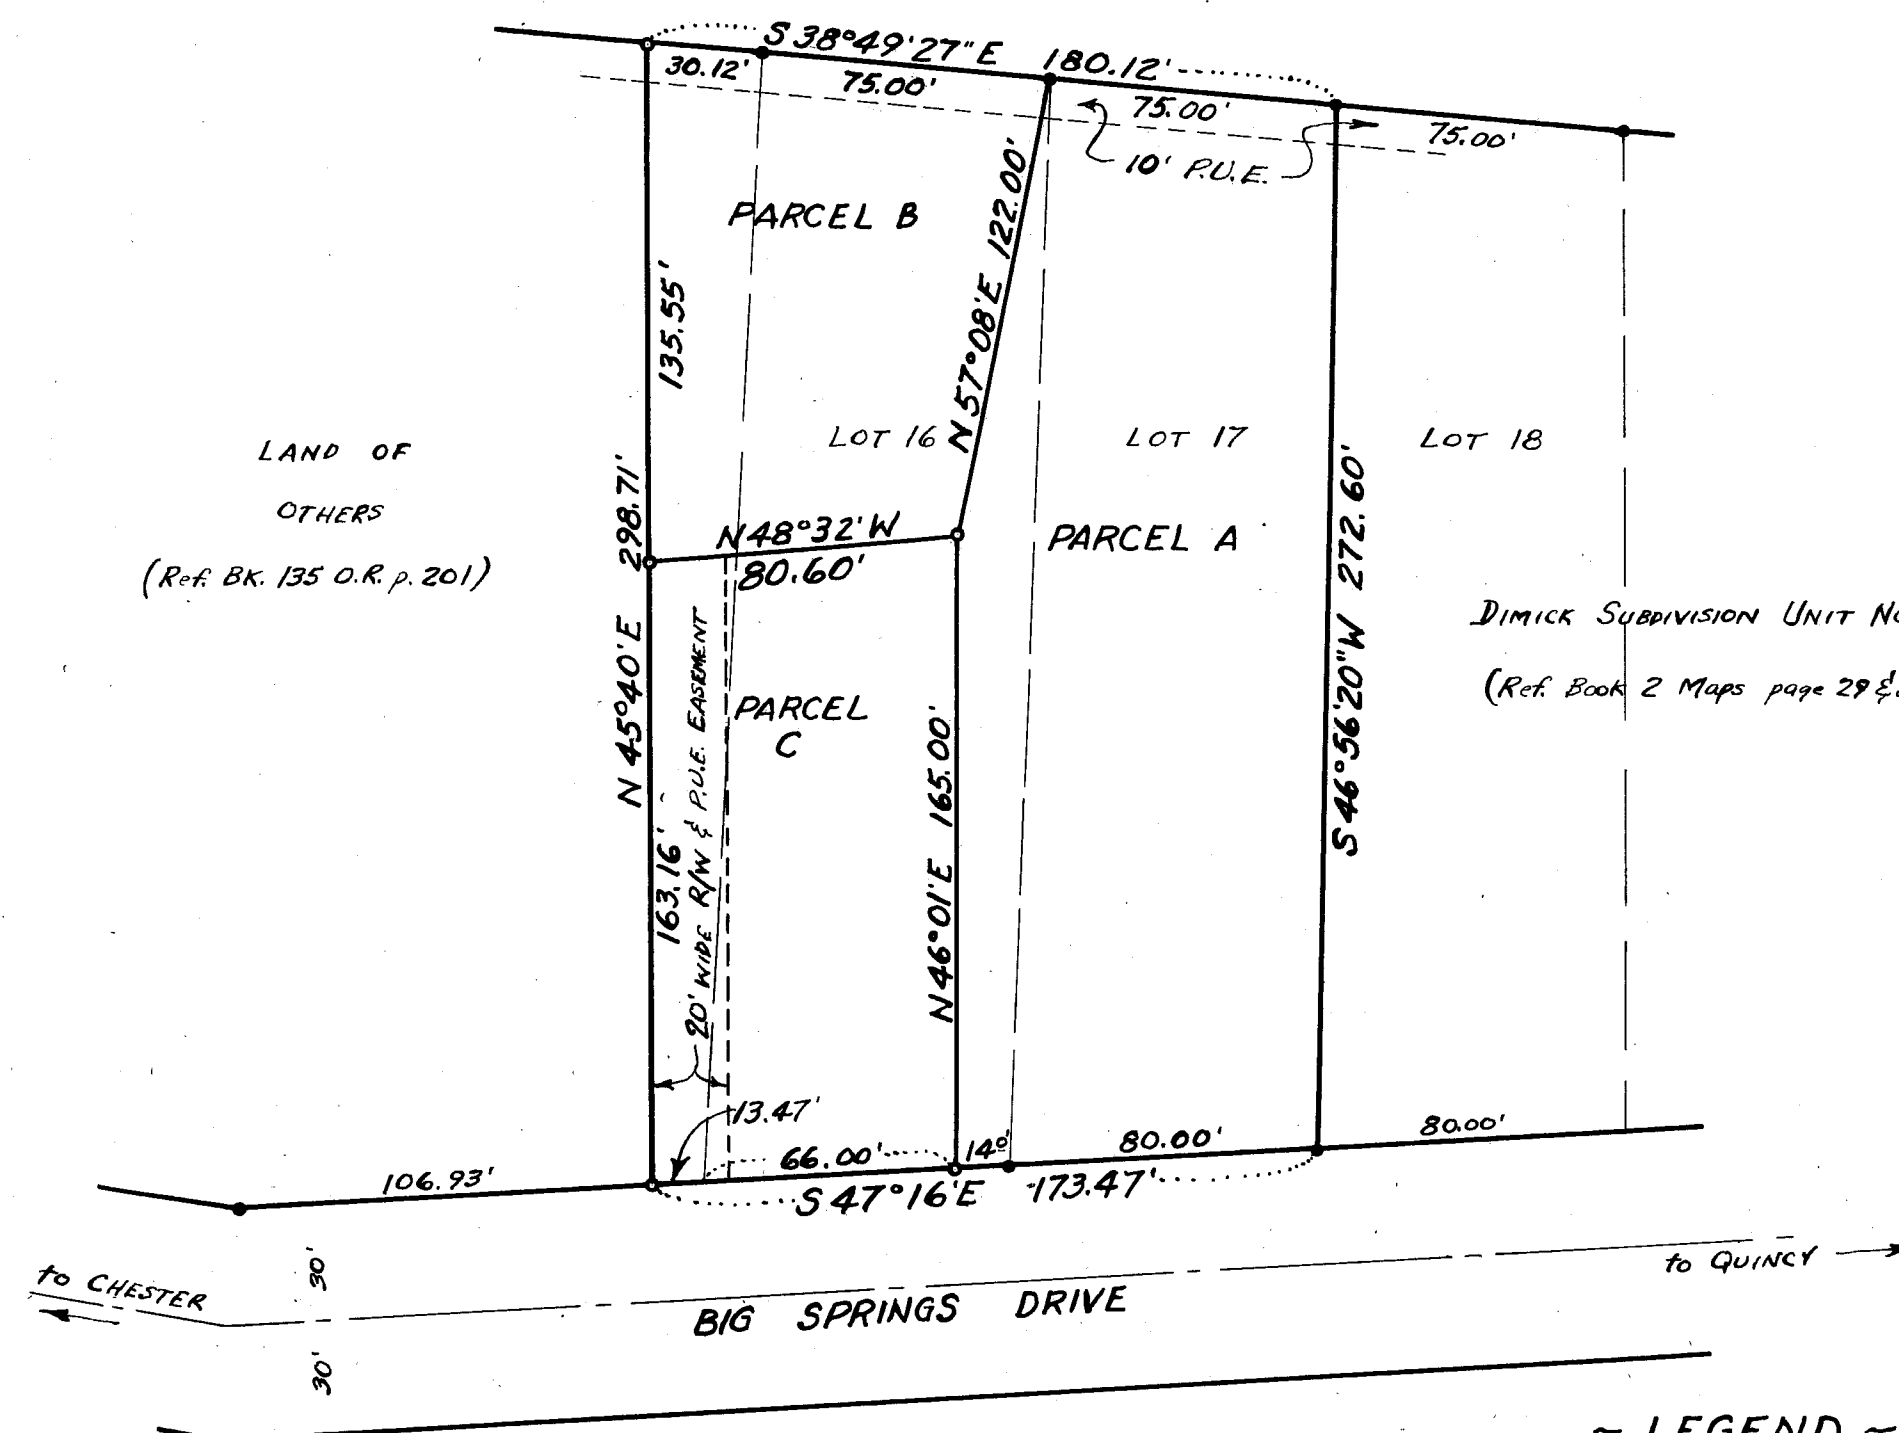

SURVEYOR'S CERTIFICATE:

This map was prepared by me or under my direction and is based upon a field survey in conformance with the requirements of the Subdivision Map Act at the request of Mr. JOHN R. BEADLEY in September, 1965.

I hereby certify that it conforms to the approved tentative map and the conditions of approval thereof; that all provisions of applicable State law and local ordinances have been complied with.

Paul E. Simpson
Paul E. Simpson
Licensed Land Surveyor No. 3202

COUNTY SURVEYOR'S CERTIFICATE:

This map has been examined this 12th day of January, 1966, for conformance with the requirements of Section 11575 of the Subdivision Map Act.

James F. Flanagan
James F. Flanagan, R.C.E. 292
Plumas County Surveyor

RECORDER'S CERTIFICATE:

Filed for record this 12th day of January, 1966, at 2:48 P.M. in Book 1, of Parcel Map page 8 at the request of Paul Simpson

Fee \$5.00
File No. 3168
Ida Hogan Gronold
Ida Hogan Gronold
Plumas County Recorder

PARCEL MAP FOR
W. F. CROWDER

LOTS 16 & 17, DIMICK SUBDIVISION UNIT No. 1
AND A PORTION OF N 1/2, NE 1/4, SECT. 20, T.28N, R.8E., M.D.M.
PLUMAS COUNTY, CALIFORNIA

SCALE: 1"=50'

VANDENBERG & SIMPSON - ENGINEERS & SURVEYORS
SUSANVILLE, CALIFORNIA