

SURVEYOR'S CERTIFICATE:

This map was prepared by me or under my direction and is based upon a field survey in conformance with the requirements of the Subdivision Map Act at the request of C. L. Little in November, 1965. I hereby certify that it conforms to the approved tentative map and the conditions of approval thereof; that all provisions of applicable State law and local ordinances have been complied with.

A. J. Vandenberg
A. J. Vandenberg
Reg. Civil Engineer No. 7567

COUNTY SURVEYOR'S CERTIFICATE:

This map has been examined this 12th day of January, 1966, for conformance with the requirements of Section 11575 of the Subdivision Map Act.


James F. Flanagan
James F. Flanagan, R.C.E. 292
Plumas County Surveyor

COUNTY RECORDER'S CERTIFICATE:

Filed for Record this 12th day of January, 1966, at 2:44 P.M. in Book 1 of PARCEL MAPS at Page 9 at the request of Paul Simpson

Fee: \$5.00
File No. 3169

Ida Hogan Gronwald
Ida Hogan Gronwald
Plumas County Recorder.

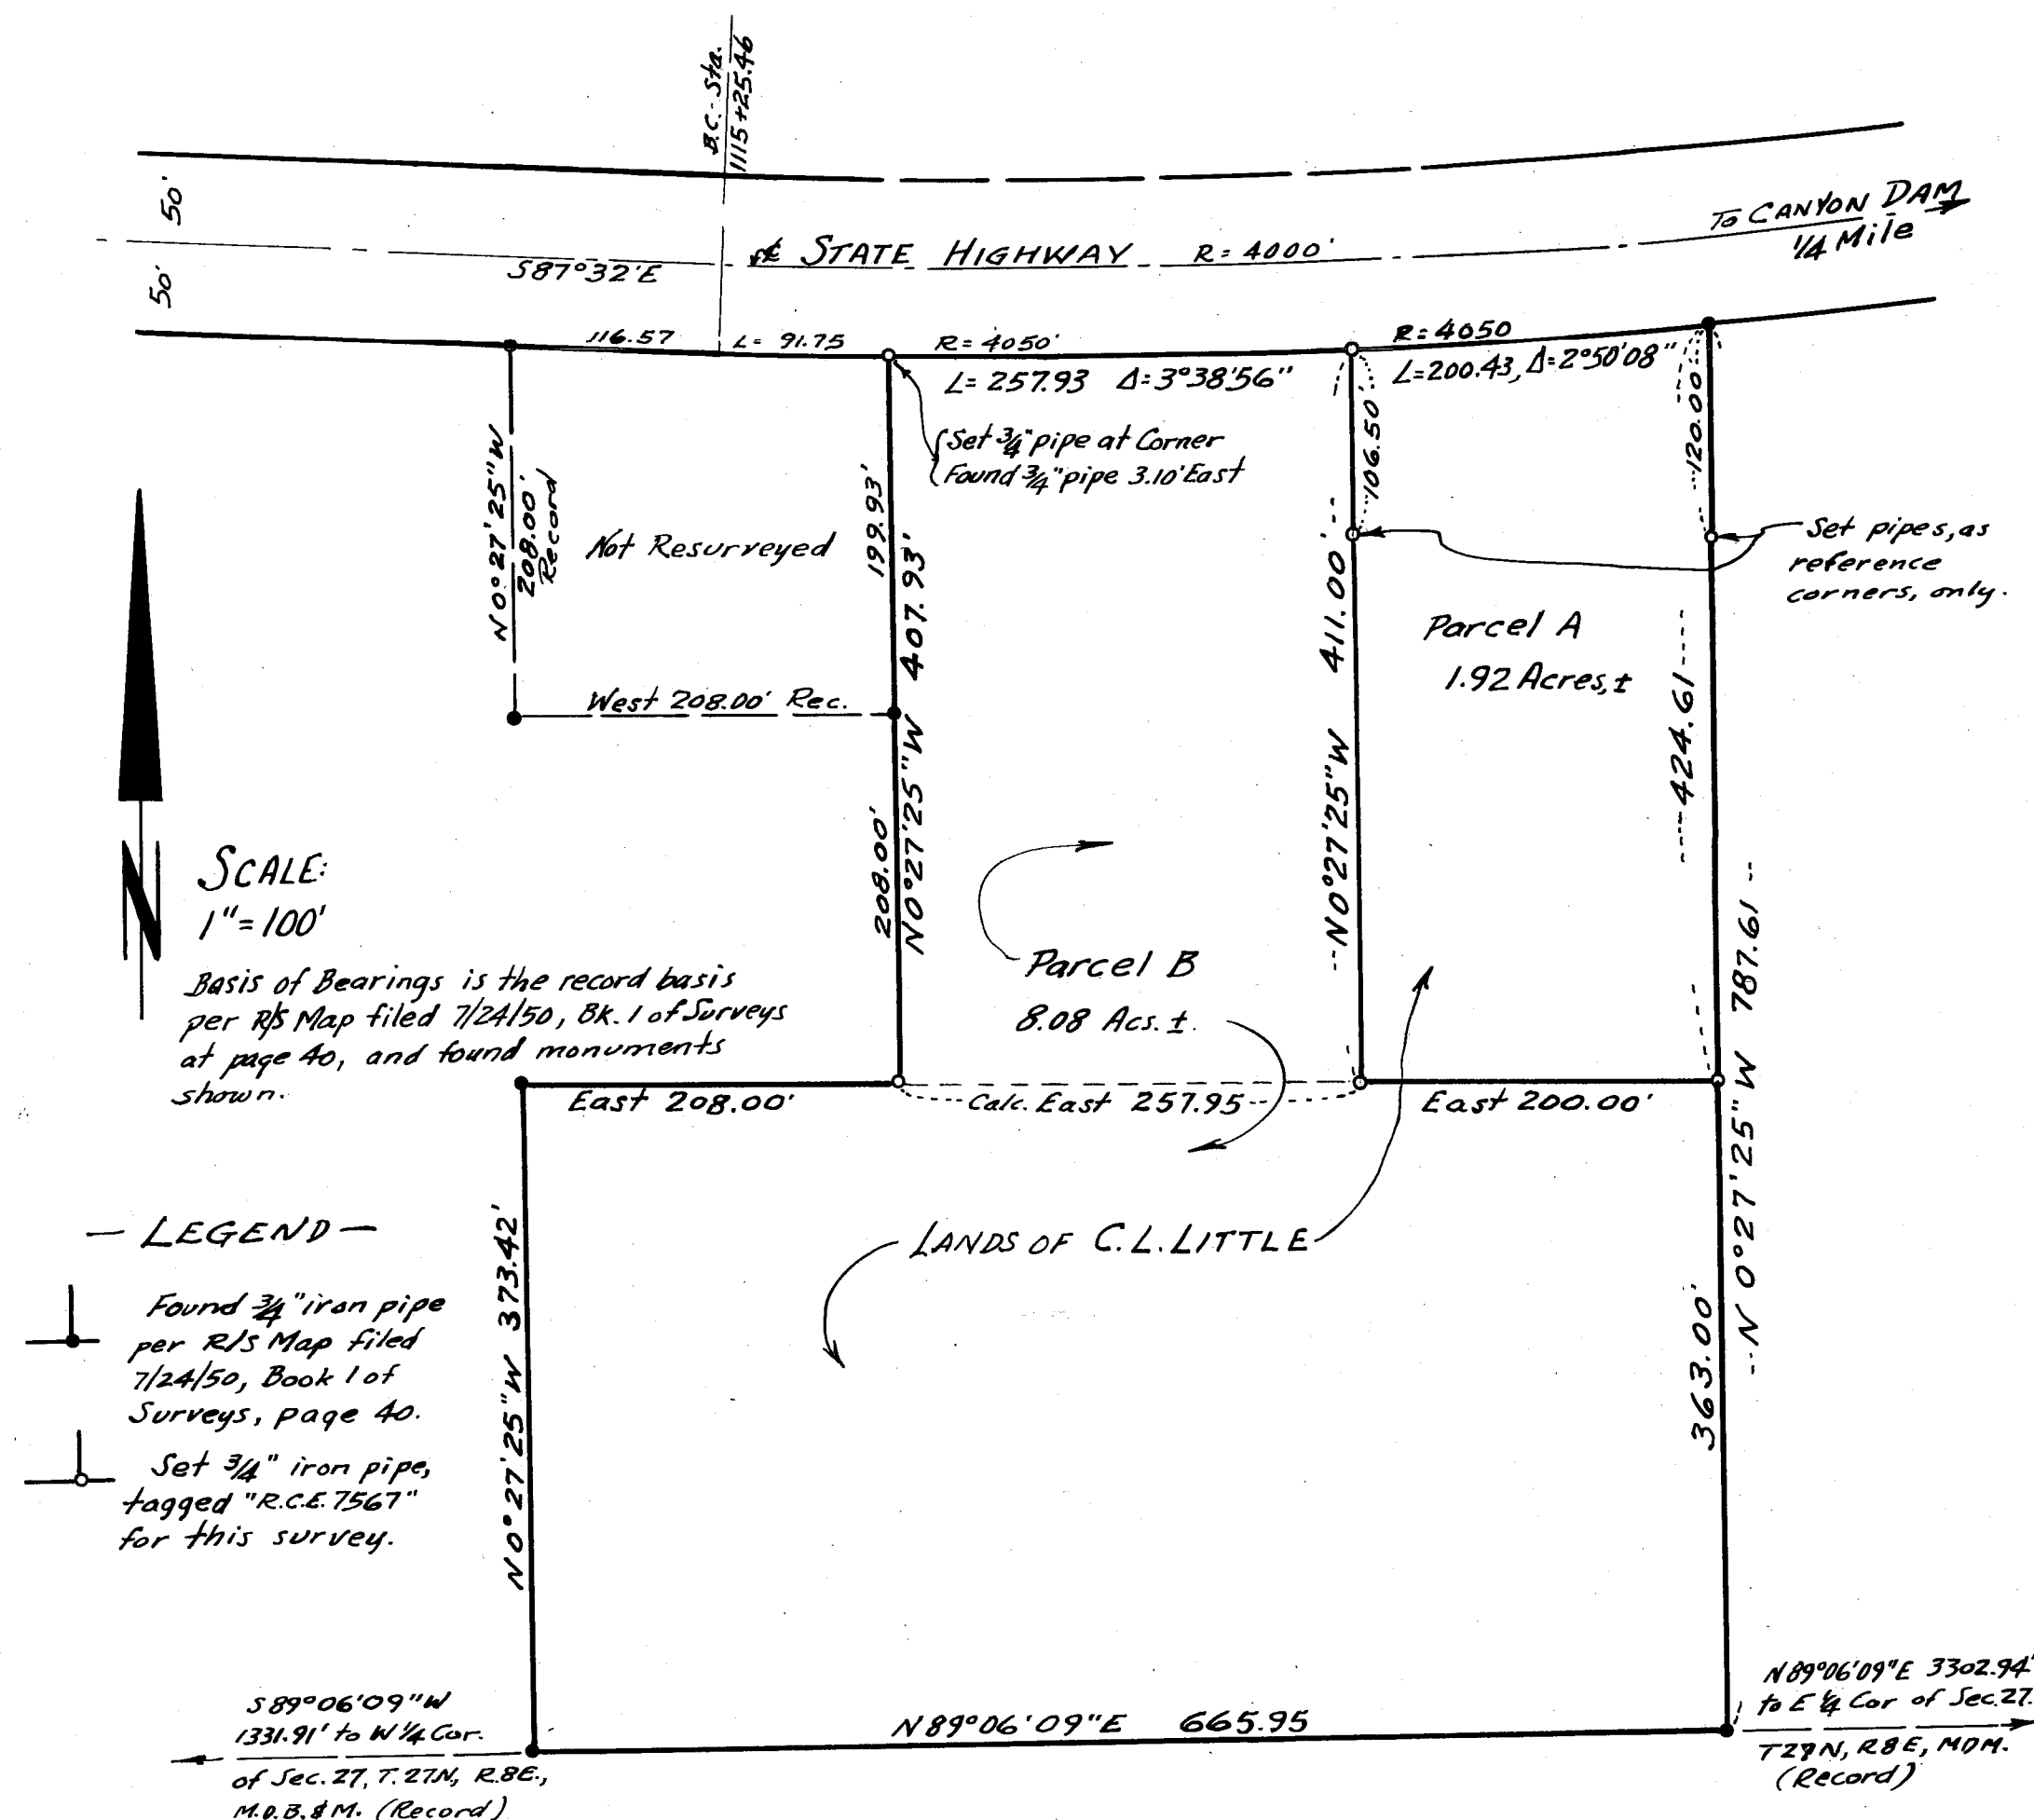

PARCEL MAP FOR
C. L. LITTLE
BEING A PORTION OF THE $W\frac{1}{2}$, $SE\frac{1}{4}$, $NW\frac{1}{4}$ OF
SECTION 27, T. 27N., R. 8E., M. D. B. & M.
PLUMAS COUNTY, CALIFORNIA
Scale: 1" = 100'

By: VANDENBERG & SIMPSON - ENGINEERS & SURVEYORS