

SURVEYOR'S CERTIFICATE:

This map was prepared by me or under my direction and is based upon a field survey in conformance with the requirements of the Subdivision Map Act at the request of W. E. Ball in November, 1965.
I hereby certify that it conforms to the approved tentative map and the conditions of approval thereof; that all provisions of applicable State law and local ordinances have been complied with.

A. J. Vandenberg
A. J. Vandenberg
Reg. Civil Engineer No. 7567

COUNTY SURVEYOR'S CERTIFICATE:

This map has been examined this 12th day of January 1966, for conformance with the requirements of Section 11575 of the Subdivision Map Act.

James F. Flanagan
James F. Flanagan, R.C.E. 292
Plumas County Surveyor

COUNTY RECORDER'S CERTIFICATE:

Filed for Record this 12 day of January 1966, at 2:50 P.m. in Book 1 of PARCEL MAPS at Page 10 at the request of Paul Simpson

Fee: \$5.00
File No. 3170


Ida Hogan Gronwald
Ida Hogan Gronwald
Plumas County Recorder.

LEGEND

- Found 3/4" iron pipe, original subn. corner.
- Set 3/4" iron pipe, tagged "RCE 7567", except as noted

SCALE:
1" = 50'

Bearings are based on official Subn. map of Lake Almanor Peninsula Unit 1.

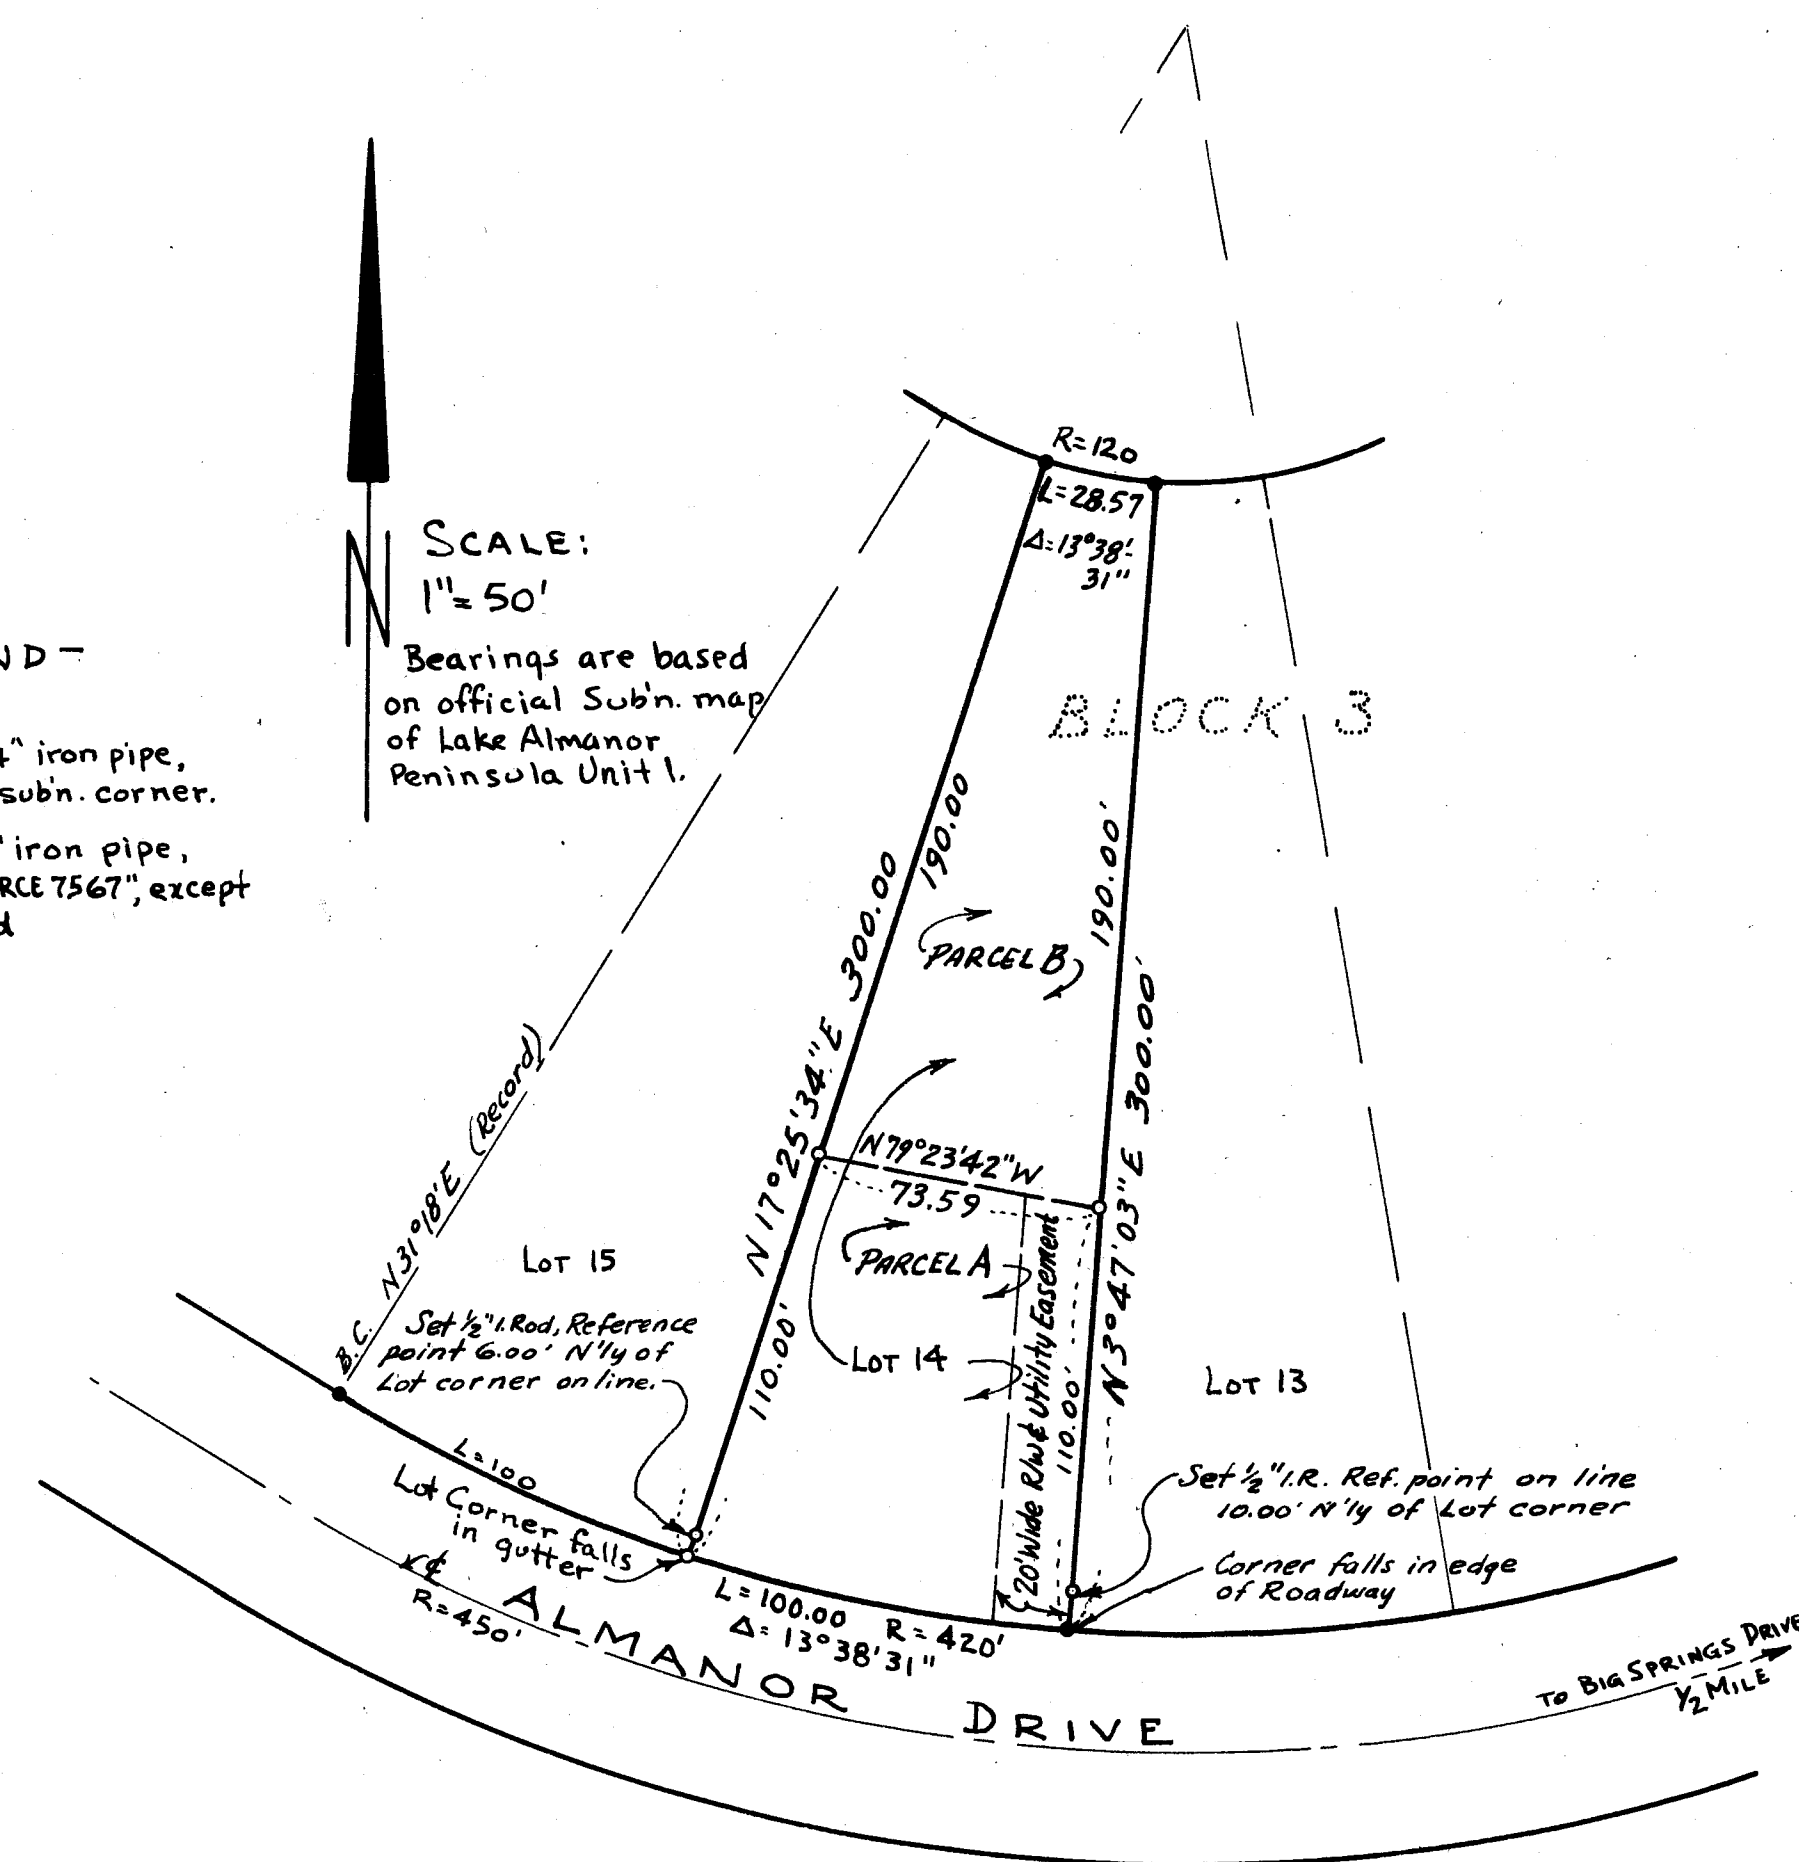

PARCEL MAP FOR
WESLEY E. BALL
LOT No. 14, BLOCK 3
LAKE ALMANOR PENINSULA UNIT No. 1
Plumas County, California
Scale: 1" = 50'

By: VANDENBERG & SIMPSON - ENGINEERS & SURVEYORS