


NOTE

See Records of Survey Book 3, page 1
and Parcel Maps, Book 1, page 73
(This is a subdivision of Parcel 12 on
said Parcel Map)

S.W. 1/4, SEC. 12, T. 22 N., R. 12 E.

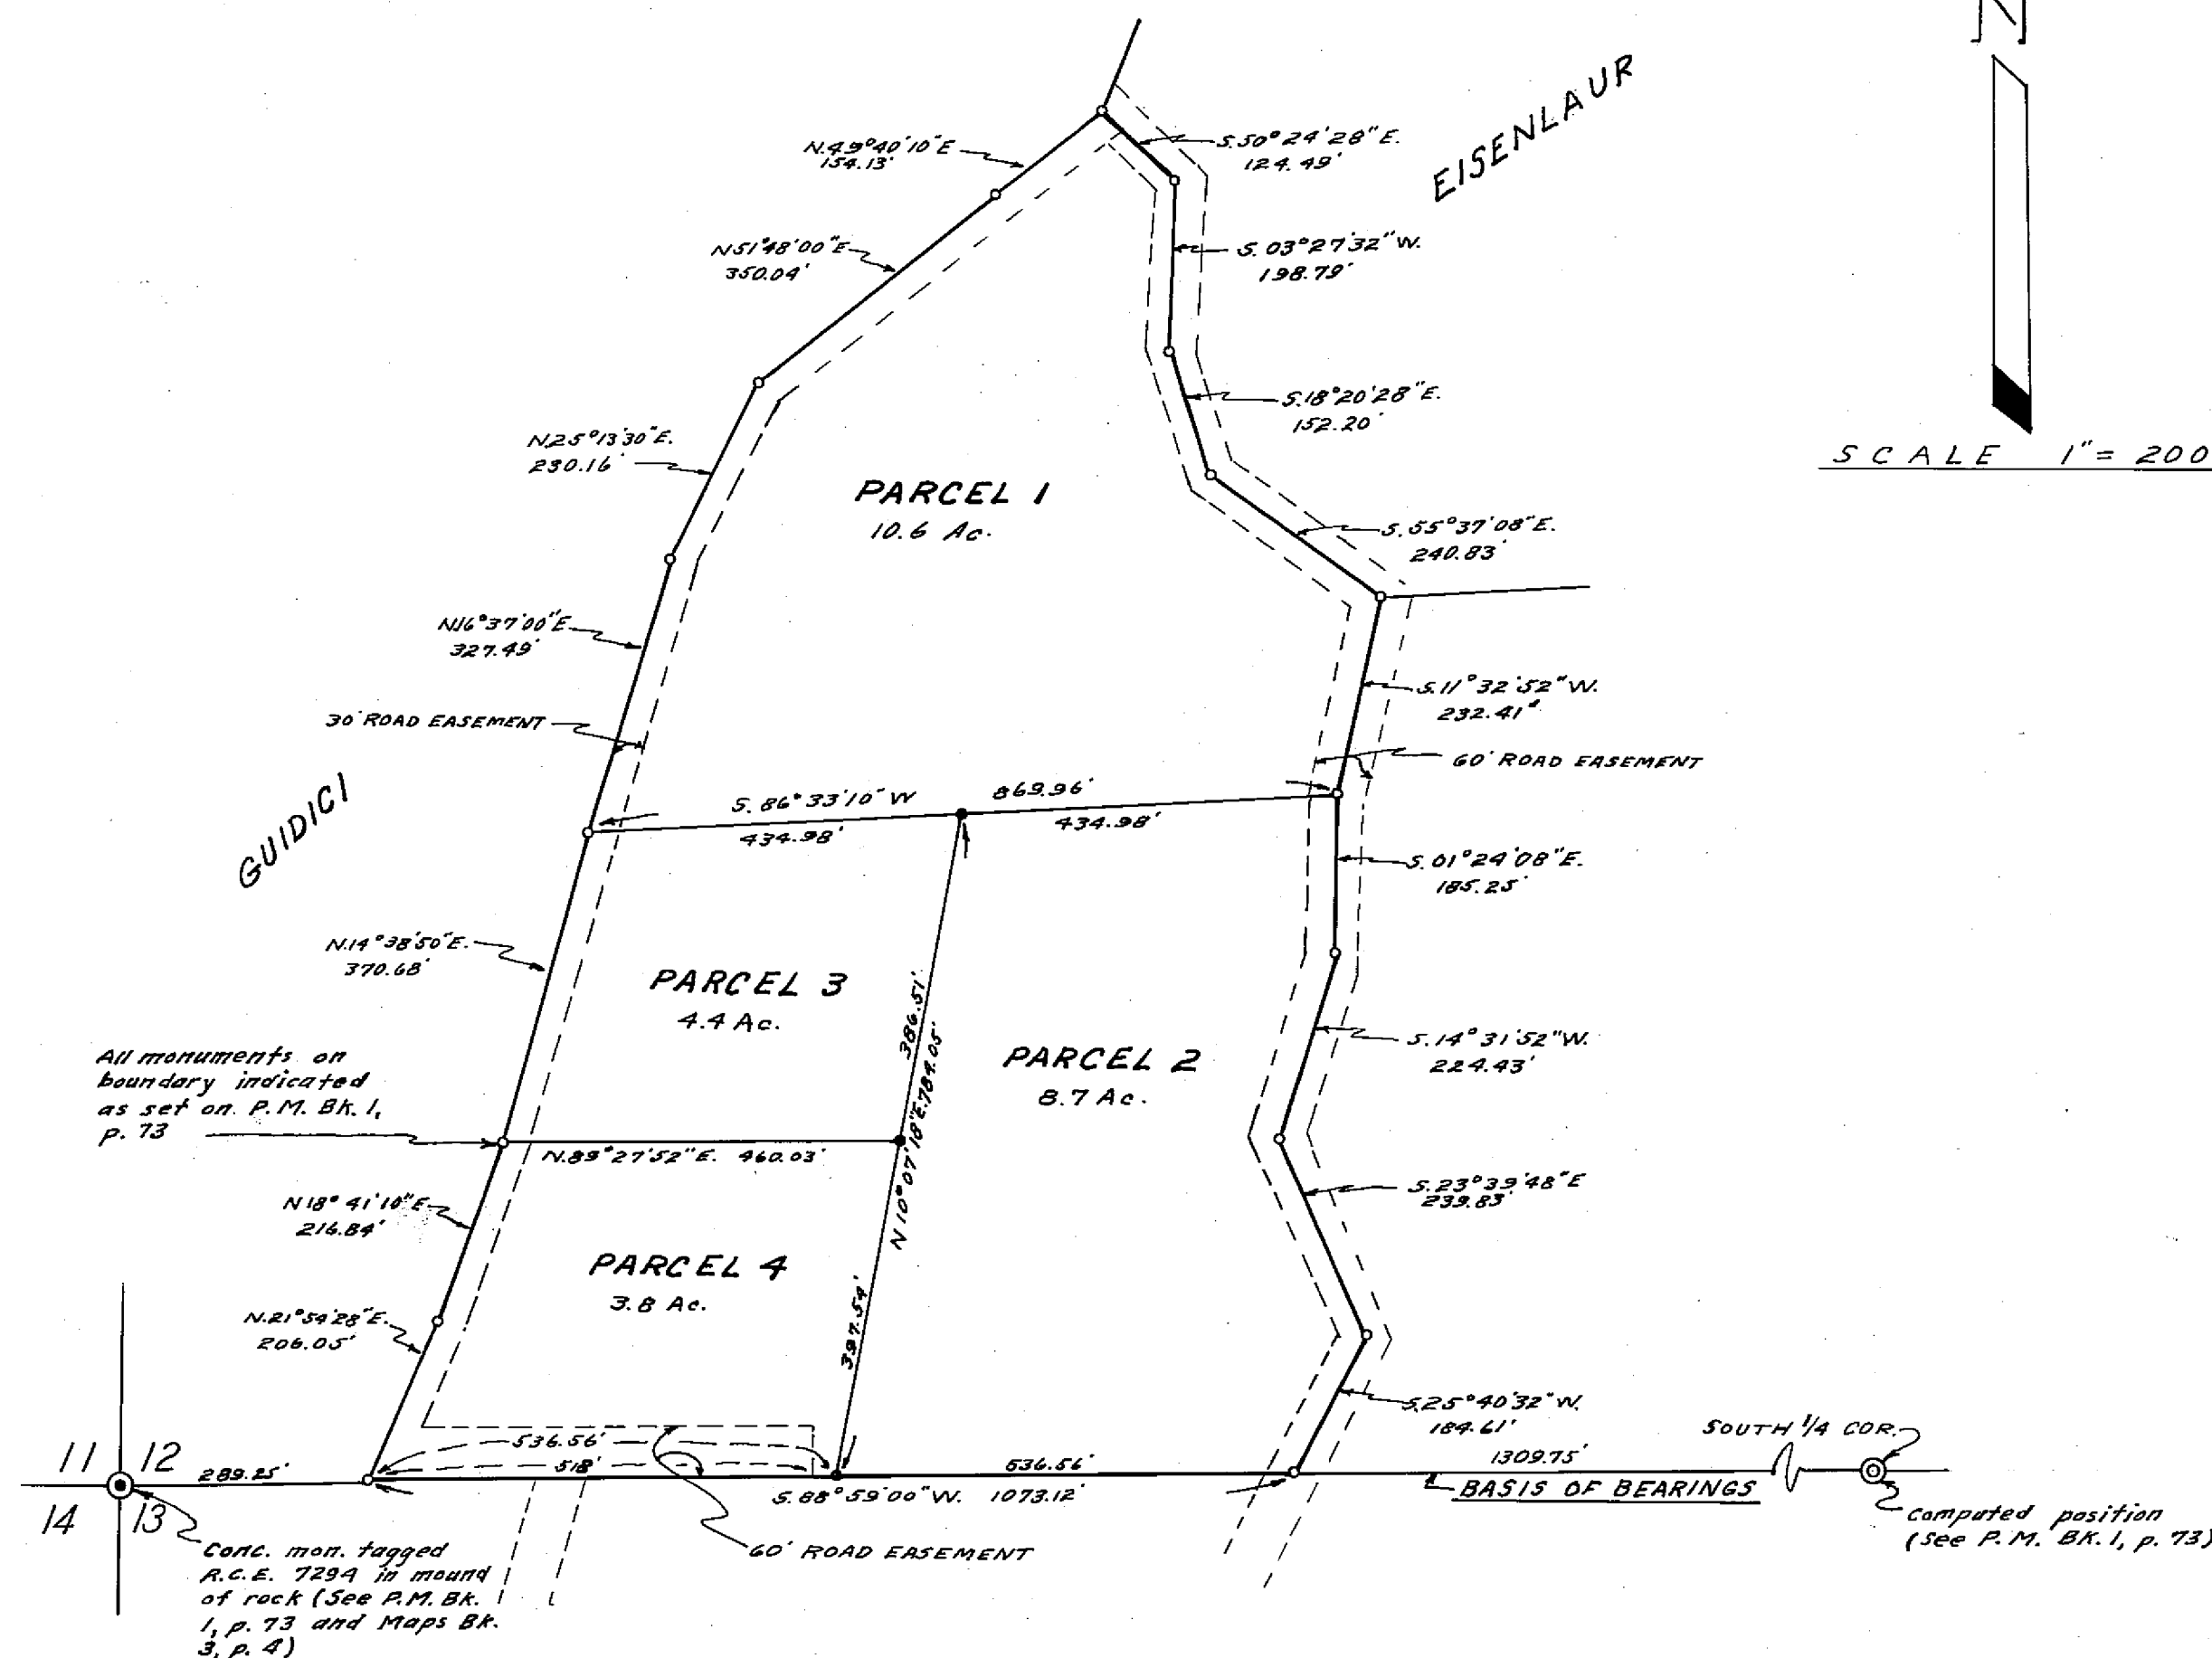

LEGEND

- 3/4" Iron Pipe tagged R.C.E. 7294
- Monuments to be set (within 1 yr.)

SURVEYOR'S CERTIFICATE

This map was prepared by me or under my direction (and was compiled from record data) in conformance with the requirements of the Subdivision Map Act at the request of James T. McClaskey, April 28, 1967. I hereby certify that it conforms to the approved tentative map and the conditions of approval thereof; that all provisions of applicable state law and local ordinances have been complied with.

John C. Simpson
John C. Simpson
R.C.E. No. 11173



COUNTY SURVEYOR'S CERTIFICATE

This map has been examined this 3rd day of May, 1967, for conformance with the requirements of Section 11575 of the Subdivision Map Act.

Lawrence J. Brock
Lawrence J. Brock
Plumas County Surveyor
R.C.E. No. 13528

PARCEL MAP OF SUBDIVISION INTO FOUR PARCELS WITHIN

S.W. 1/4, SEC. 12, T. 22 N., R. 12 E. (MDM)
PLUMAS COUNTY, CALIFORNIA
FOR
JAMES T. MCCLASKEY
MAY 1967

RECORDER'S CERTIFICATE

Filed for record this 3rd day of May, 1967,
at 2:40 P.M. in Book 1 of Parcel Maps at
Page 74 at the request of John C. Simpson.

Ida Hogan Gronvold
Ida Hogan Gronvold
Plumas County Recorder

Fee \$5.00
File No.

JOHN C. SIMPSON, P.E.
CIVIL ENGINEER
QUINCY - CALIFORNIA

(Pm 74)