


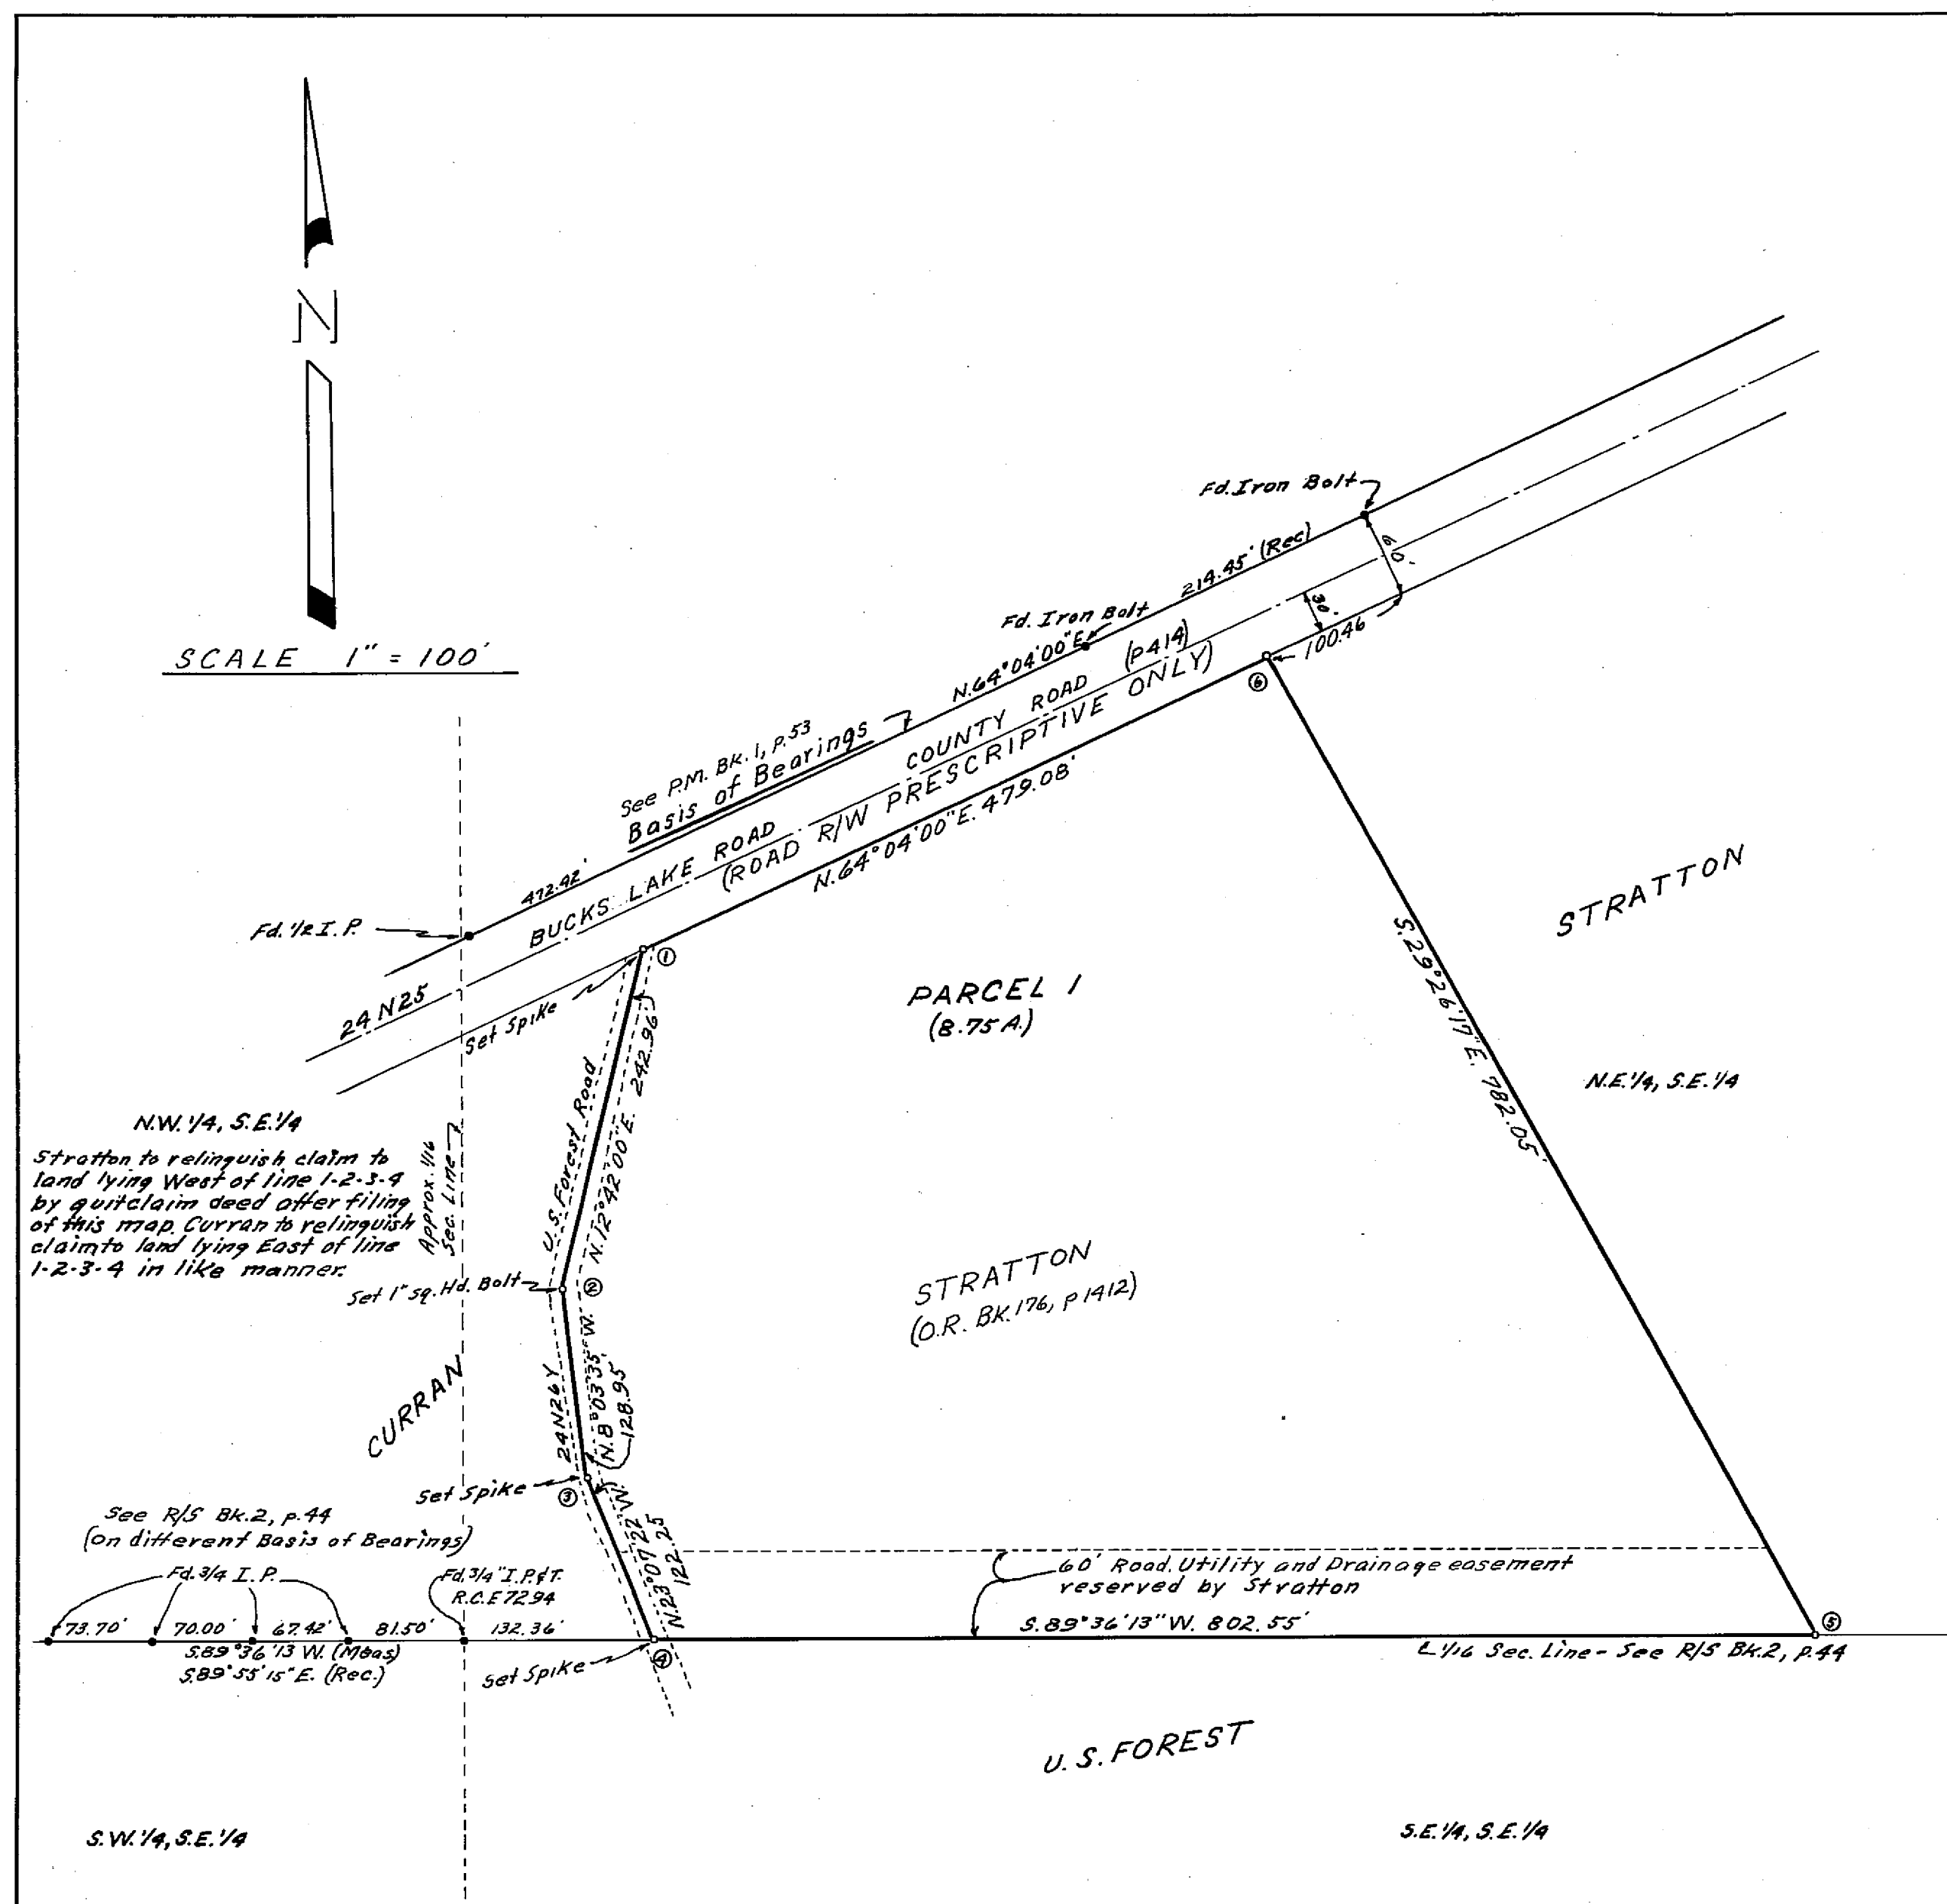

LEGEND

I.P.	Iron Pipe
I.P.&T.	Iron Pipe and Tag
Fd.	Found
o	Set 1/2" I.P.&T. "John C. Simpson, R.C.E. 11173"
Rec.	Record (Deed, Record of Survey, Parcel Map, etc.)
Meas.	Measured
R/W	Right-of-Way
Sec.	Section
O.R.	Official Records, Plumas County records
P.	Page
R/S	Record of Survey
P.M.	Parcel Map
R.C.E.	Registered Civil Engineer

SURVEYOR'S CERTIFICATE

This map was prepared by me or under my direction (and is based upon a field survey) in conformance with the requirements of the Subdivision Map Act at the request of Trevor Stratton, August 24, 1967. I hereby certify that it conforms to the approved tentative map and the conditions of approval thereof; that all provisions of applicable state law and local ordinances have been complied with.



John C. Simpson
John C. Simpson
R.C.E. No. 11173

NOTE

Tentative Map approved by Plumas County Planning Commission August 28, 1967 (County Surveyor's Plat No. 51)

RECORDER'S CERTIFICATE

Filed for record this 31st day of August, 1967, at 2:55 P.M. in Book 1 of Parcel Maps at Page 91 at the request of John C. Simpson.

Ida Hogan Cronvold
Ida Hogan Cronvold
Plumas County Recorder

COUNTY SURVEYOR'S CERTIFICATE

This map has been examined this 31st day of August, 1967, for conformance with the requirements of Section 11575 of the Subdivision Map Act.

Lawrence J. Brock
Lawrence J. Brock
Plumas County Surveyor
R.C.E. No. 13528

PARCEL MAP

SUBDIVISION OF ONE PARCEL

A PORTION OF THE LANDS OF
TREVOR STRATTON
WITHIN
SEC. 22 T. 24 N., R. 8 E. (M.D.M.)
PLUMAS COUNTY CALIFORNIA

Fee \$5.00
File No. 1124

JOHN C. SIMPSON P.E.
CIVIL ENGINEER
QUINCY CALIFORNIA