



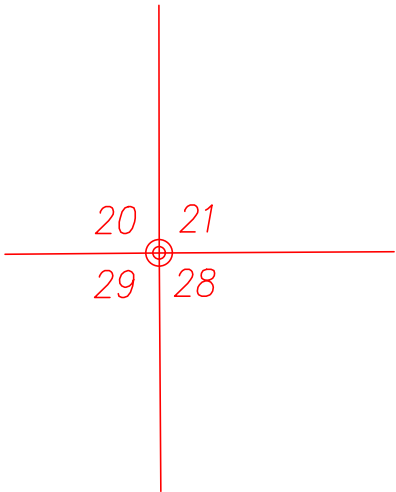

ASSESSOR MAP LEGEND	
COLOR	LAYER
160	SECTIONS AND BLOCKS
20	UTILITIES
240	AIRPORT
272	STRUCTURE, "HOUSE"
270	RAILROADS, GLO TRAVERSE
200	ASSESSOR'S PARCEL NUMBER, TOWNSITE, CITY LIMITS, COUNTY LINES
180	FLOOD SURVEY
162	SUBDIVISIONAL TRACT LINES
140	WATER
120	ASSESSOR'S PARCEL PROPERTY LINES
151	ADJACENT PARCEL, PAGE OR BOOK REFERENCE
16	HIWAYS, STREETS, ROADS AND TEXT
150	GOLF COURSE
60	MINERAL SURVEYS, PATENTS, RIGHTS
100	LOT & PARCEL DESIGNATORS, TICK MARKS AND TEXT
40	ALTERED PARCEL LINES AND BRIDGES
12	MOUNTAIN LOCATION
34	FENCE LINE
3	TAX RATE AREA
100	DIMENSIONAL TEXT

DRAWN BY GREGORY WITHROW

NOTE: ALL INFORMATION SHOWN ON ASSESSOR
PARCEL MAPS ARE FOR ASSESSOR'S OFFICE USE
AND DO NOT NECESSARILY CONSTITUTE LEGAL
LOTS. NO LIABILITY IS ASSUMED FOR THE
ACCURACY OF THE DATA SHOWN.

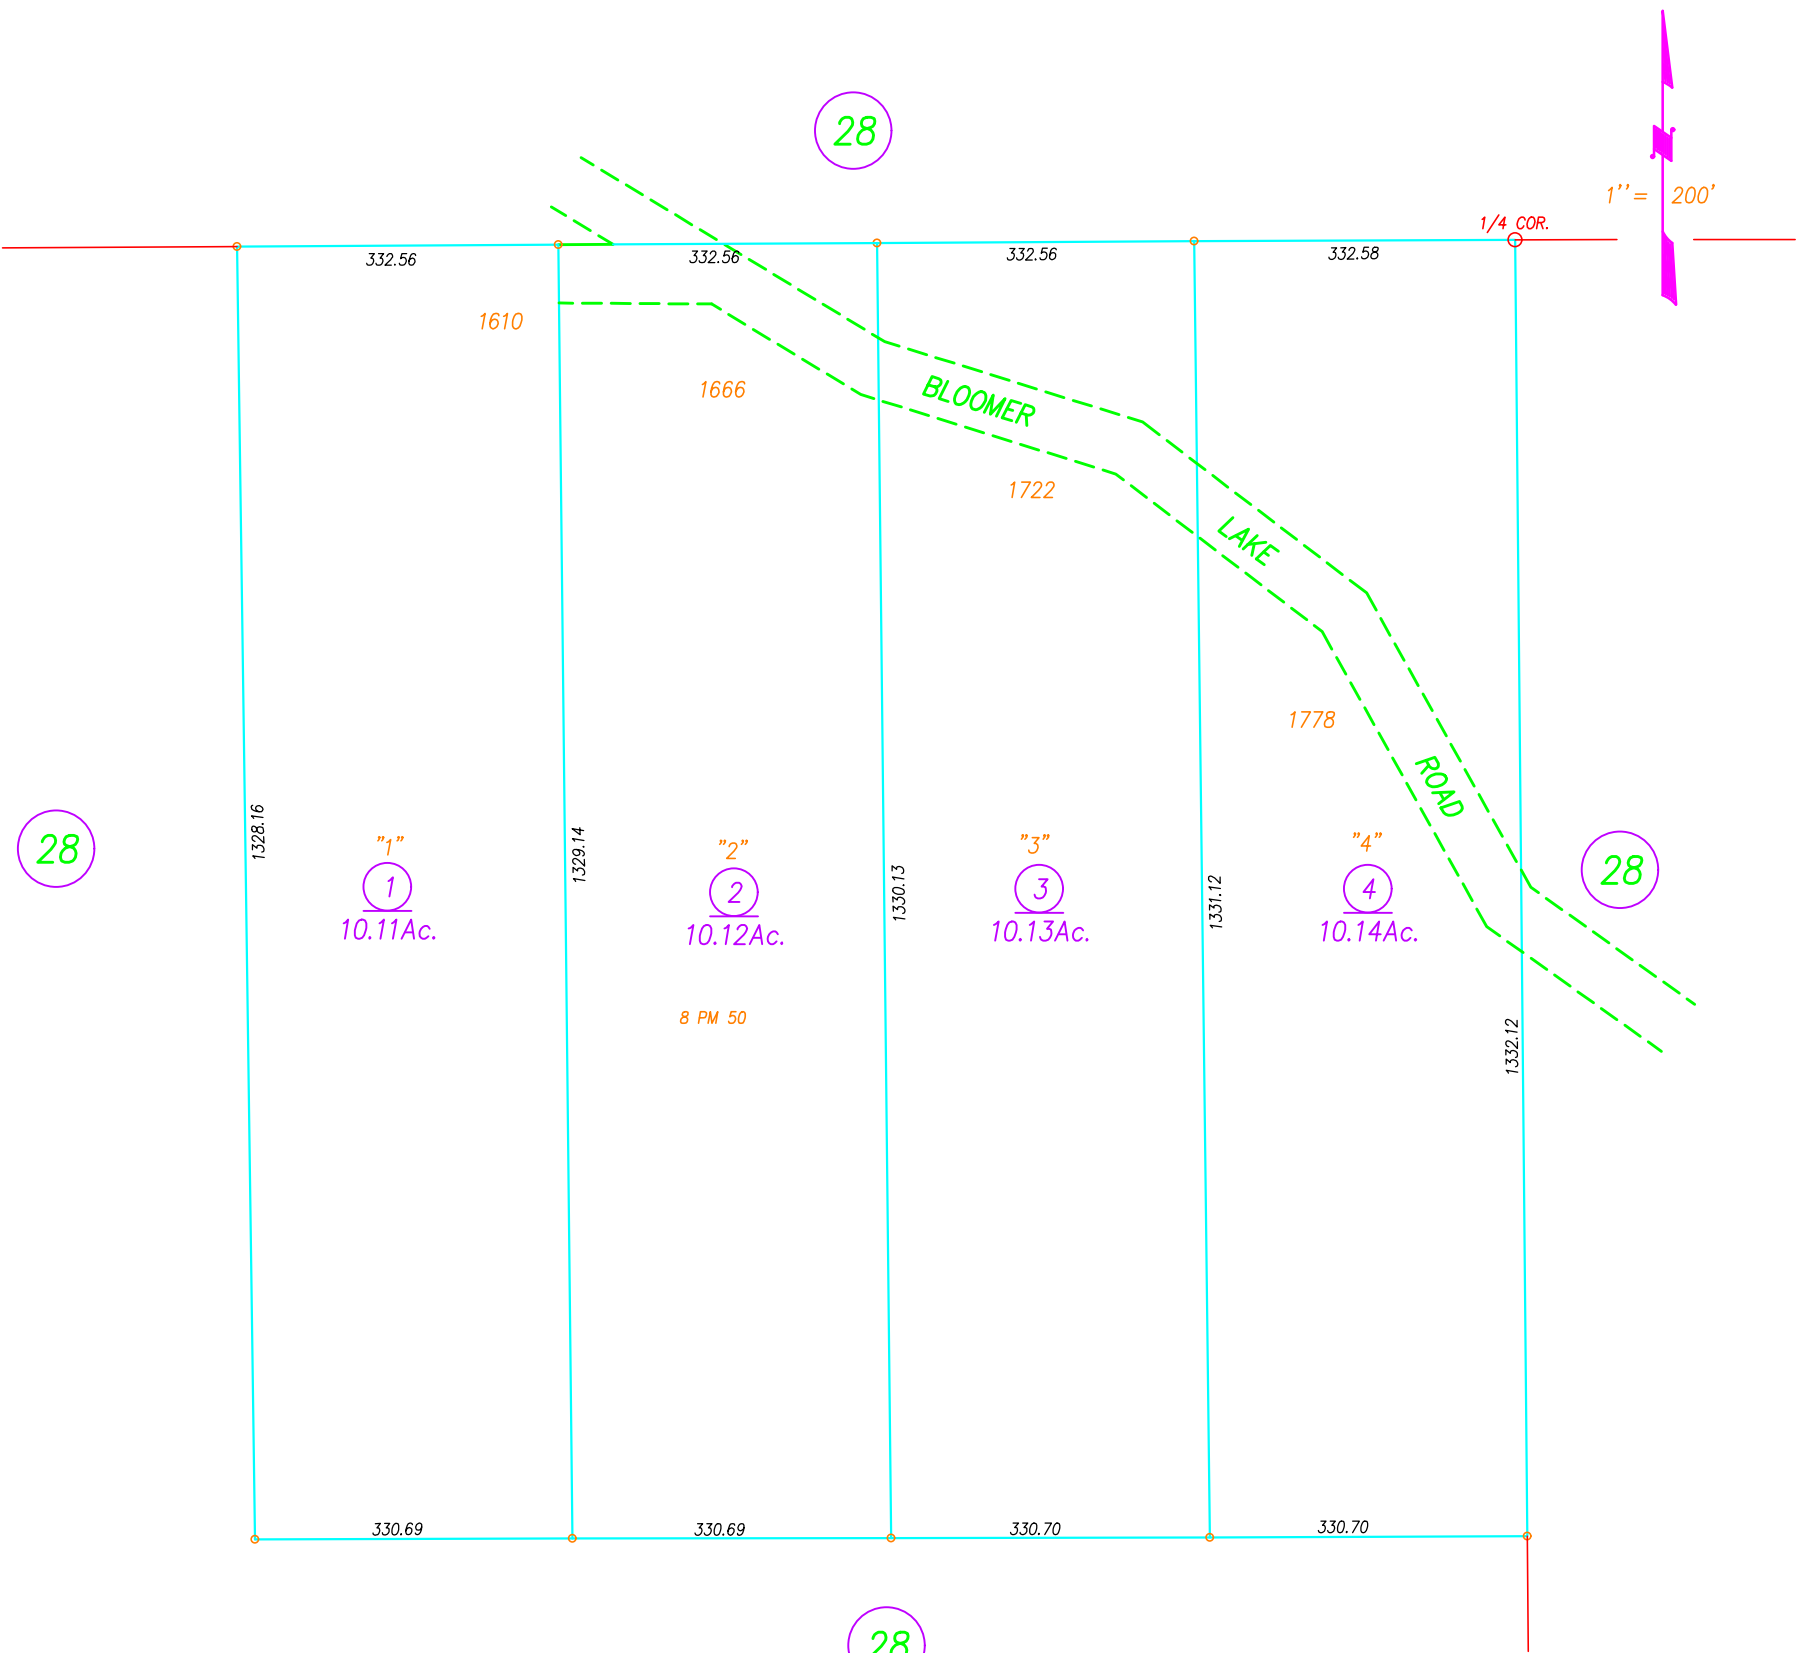

Assessor's Parcel Numbers Shown in Circles.
Assessor's Block Numbers Shown in Ellipses.