

NOTE: ALL INFORMATION SHOWN ON ASSESSOR
PARCEL MAPS ARE FOR ASSESSOR'S OFFICE USE
AND DO NOT NECESSARILY CONSTITUTE LEGAL
LOTS. NO LIABILITY IS ASSUMED FOR THE
ACCURACY OF THE DATA SHOWN.

1" = 800'


ASSESSOR MAP LEGEND

COLOR	LAYER
RED	SECTIONS AND BLOCKS
PINK	UTILITIES
PURPLE	AIRPORT
TEAL	STRUCTURE, "HOUSE"
ORANGE	RAILROADS, GLO TRAVERSE
GREEN	ASSESSOR'S PARCEL NUMBER, TOWNSHIP, CITY LIMITS, COUNTY LINES
BLUE	FLOOD SURVEY
YELLOW	SUBDIVISIONAL TRACT LINES
CYAN	WATER
MAGENTA	ASSESSOR'S PARCEL PROPERTY LINES
WHITE	ADJACENT PARCEL, PAGE OR BOOK REFERENCE
BLACK	HIWAYS, STREETS, ROADS AND TEXT
GREY	GOLF COURSE
BROWN	MINERAL SURVEYS, PATENTS, RIGHTS
BLACK	LOT & PARCEL DESIGNATORS, TICK MARKS AND TEXT
BLACK	ALTERED PARCEL LINES AND BRIDGES
BLACK	MOUNTAIN LOCATION
BLACK	FENCE LINE
BLACK	TAX RATE AREA
BLACK	DIMENSIONAL TEXT



DRAWN BY GREGORY WITHROW

DRAWN BY GREGORY WITHROW
7/30/2003
10/5/2010
12/20/2010

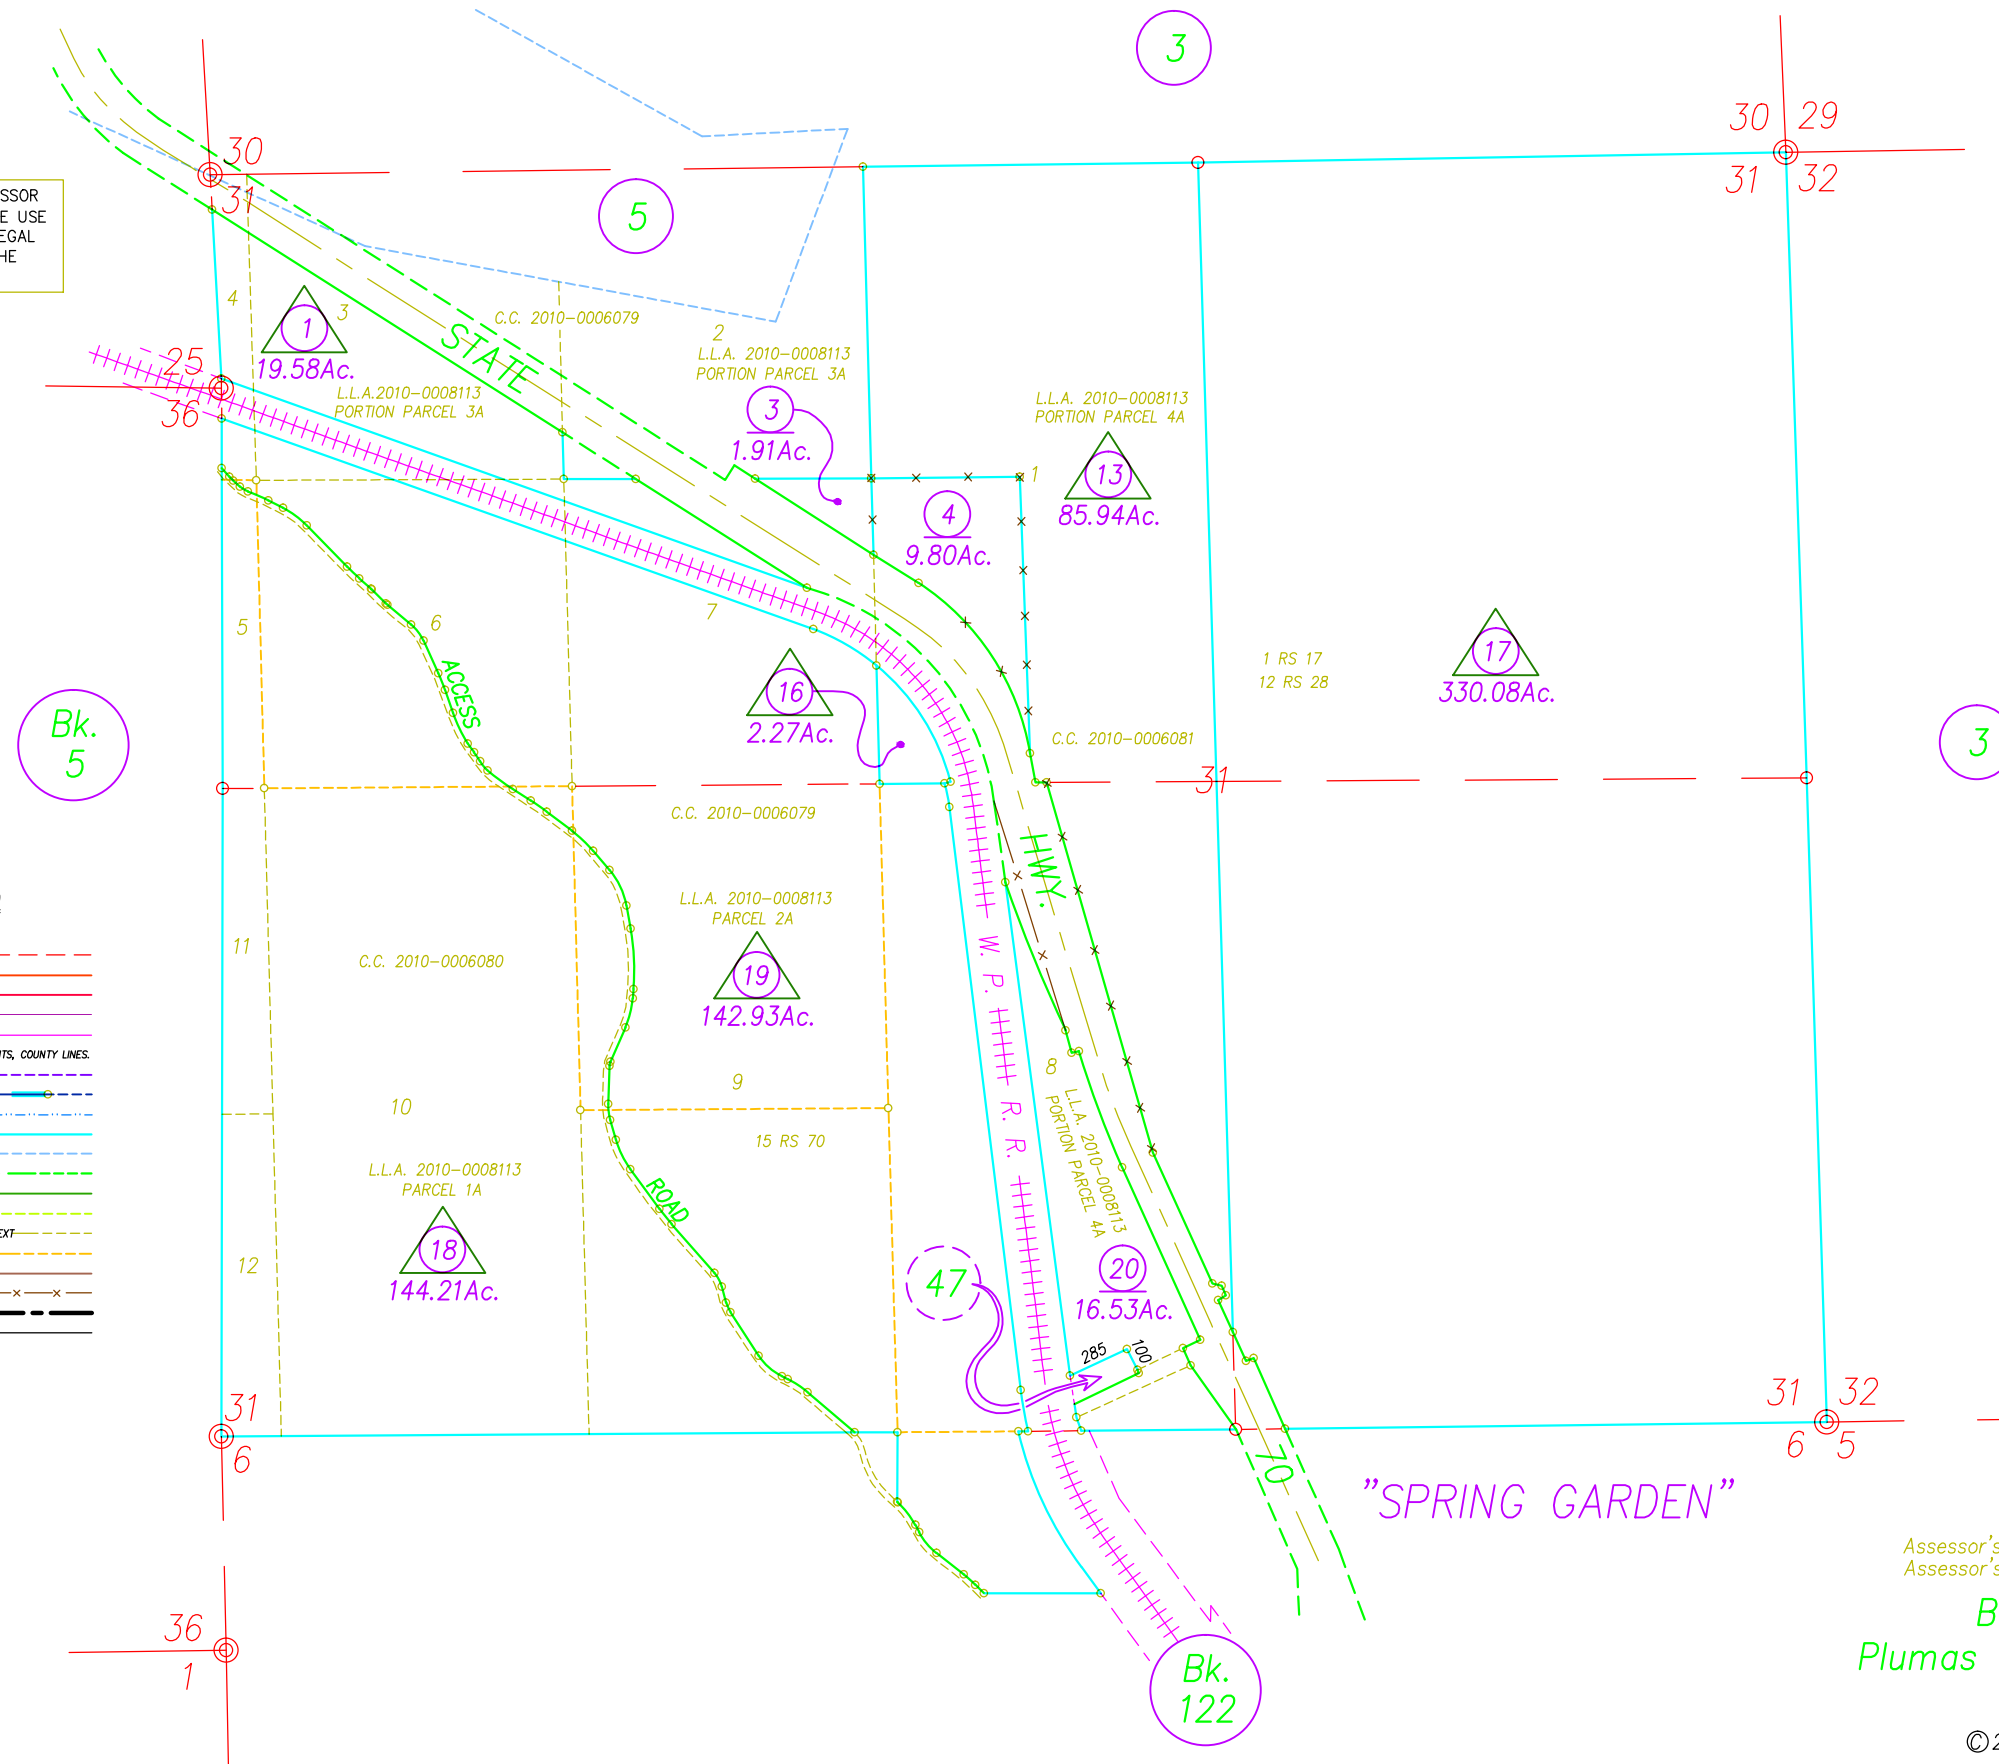

Assessor's Parcel Numbers Shown in Circles.
Assessor's Block Numbers Shown in Ellipses.

Book 9, Page 06
Plumas County Assessor's Map

2003

©2001 CHARLES W. LEONHARDT