

ASSESSOR MAP LEGEND


COLOR	LAYER
Red	SECTIONS AND BLOCKS
Blue	UTILITIES
Black	AIRPORT
Black	STRUCTURE, "HOUSE"
Black	RAILROADS, GLO TRAVERSE
Black	ASSESSOR'S PARCEL NUMBER, TOWNSITE, CITY LIMITS, COUNTY LINES
Blue	FLOOD SURVEY
Blue	SUBDIVISIONAL TRACT LINES
Blue	WATER
Blue	ASSESSOR'S PARCEL PROPERTY LINES
Blue	ADJACENT PARCEL, PAGE OR BOOK REFERENCE
Blue	HIWAYS, STREETS, ROADS AND TEXT
Blue	GOLF COURSE
Blue	MINERAL SURVEYS, PATENTS, RIGHTS
Blue	LOT & PARCEL DESIGNATORS, TICK MARKS AND TEXT
Blue	ALTERED PARCEL LINES AND BRIDGES
Blue	MOUNTAIN LOCATION
Blue	FENCE LINE
Blue	TAX RATE AREA
Blue	DIMENSIONAL TEXT

S 1/2 T. 24 N., R. 16 E., & POR. T. 24 N., R. 17 E., M.D.B.&M.

Tax Rate Area
55-019

9-21

1" = 2640'

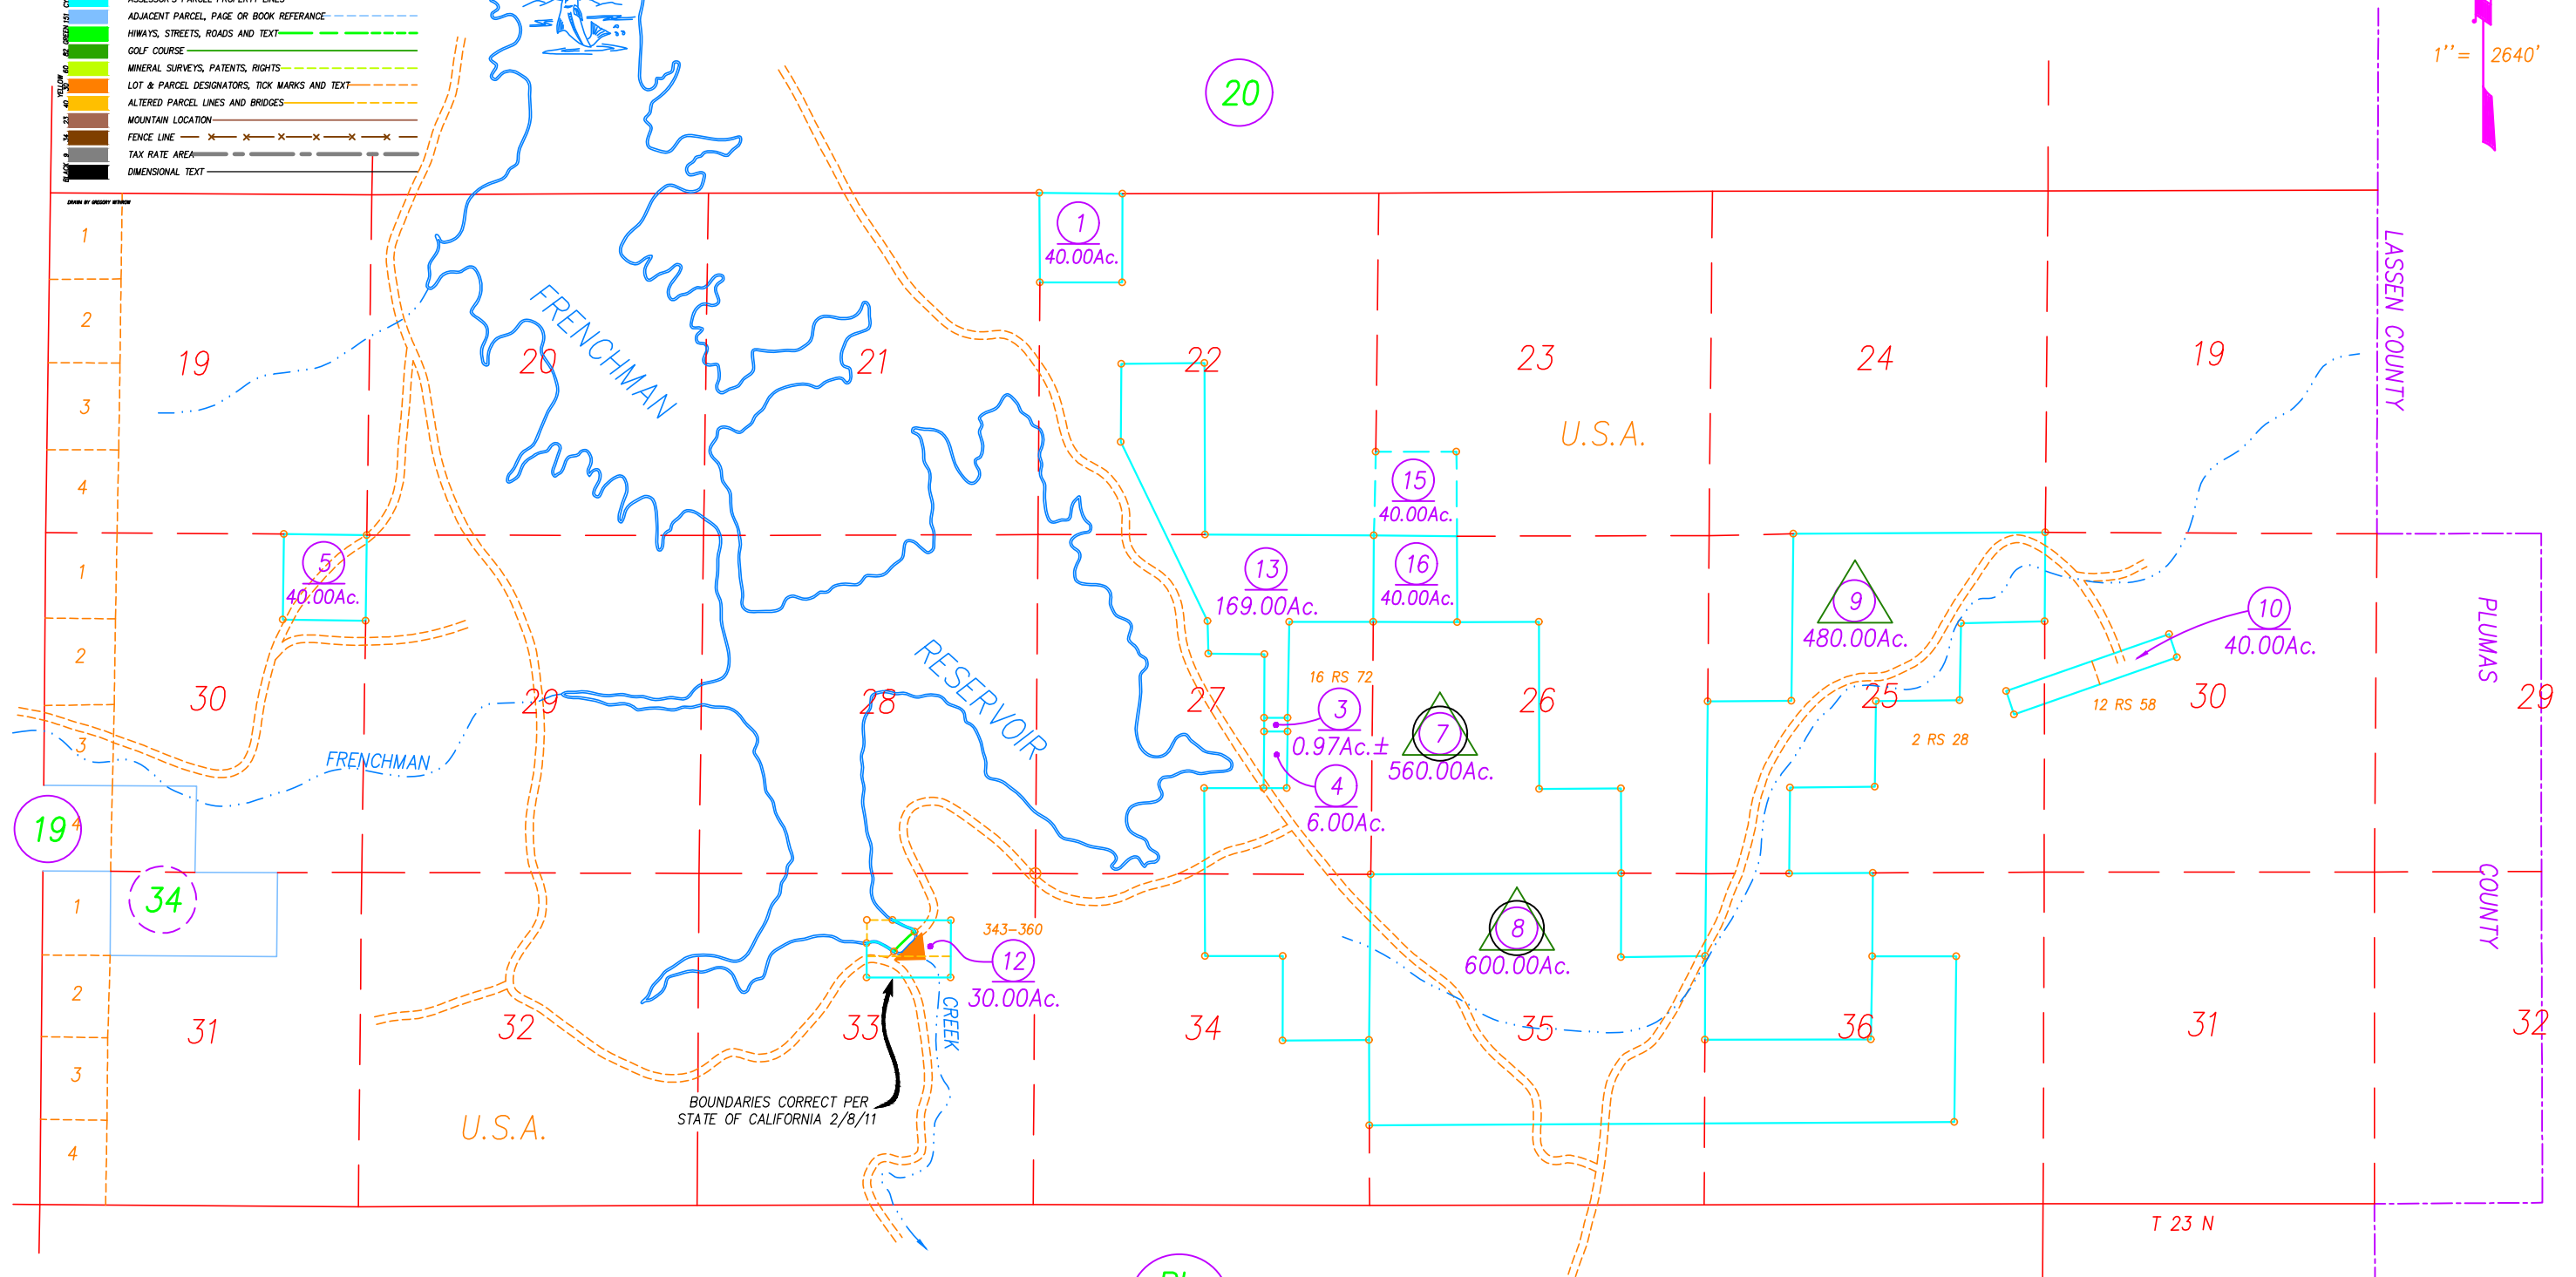

NOTE: ALL INFORMATION SHOWN ON ASSESSOR
PARCEL MAPS ARE FOR ASSESSOR'S OFFICE USE
AND DO NOT NECESSARILY CONSTITUTE LEGAL
LOTS. NO LIABILITY IS ASSUMED FOR THE
ACCURACY OF THE DATA SHOWN.



DRAWN BY GREGORY WITHROW
3/11/2010
2/8/2011

Assessor's Parcel Numbers Shown in Circles.
Assessor's Block Numbers Shown in Ellipses.

Book 9, Page 21
Plumas County Assessor's Map

2003
©2001 CHARLES W. LEONHARDT