


LEGEND

- Corner note N2-see sheets 6&7
- Fd. monument per cor. notes.
- Set ACAP per corner notes.
- Line marked & posted to USFS spec's.
- Dimension line.
- () Data per 4 RS 6&7.
- [] Orig. GLO data.
- [] 1940 GLO resurvey data.
- CPC Collins Pine Co.
- PG&E Pacific Gas & Electric
- PVT Other Private

SEE SHEET 2

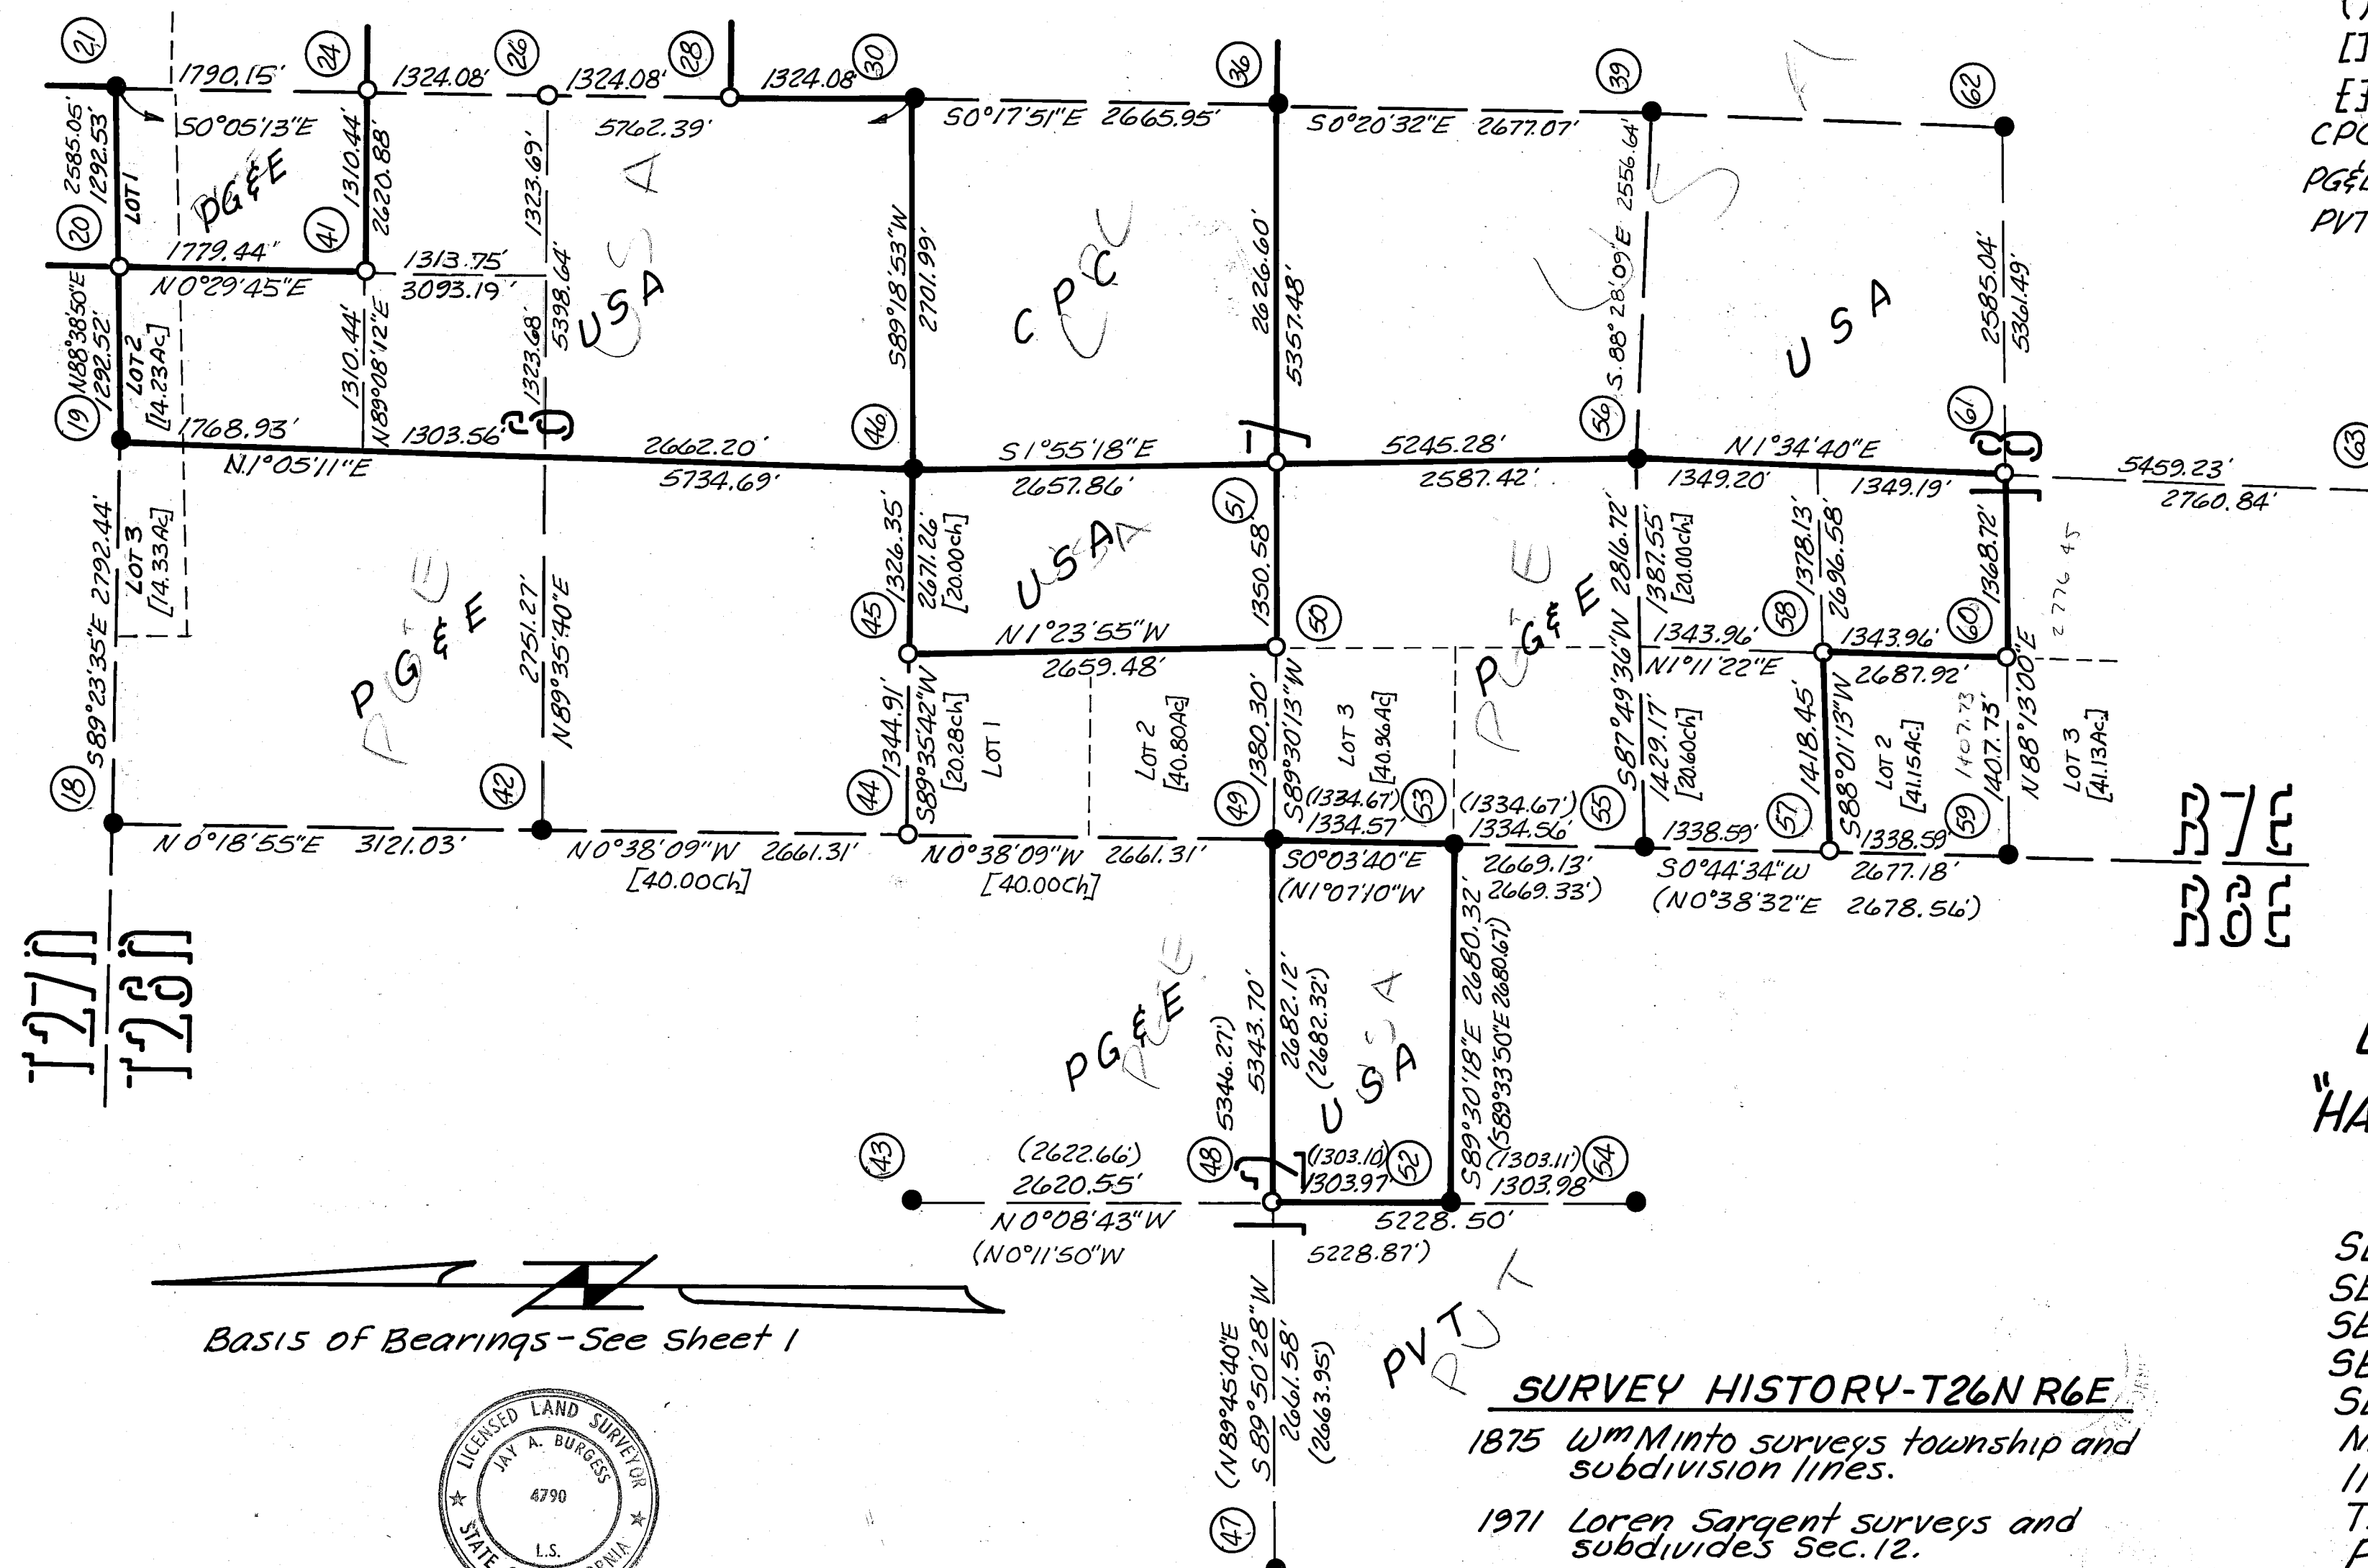

RECORD OF SURVEY FOR LASSEN NATIONAL FOREST "HAMHUM CADASTRAL SURVEY" 'PLUMAS'

SECTIONS 2 & 12, T.26N, R.6E.,
SECTIONS 4, 5, 6, 7, 8 & 18, T.26N, R.7E.,
SECTIONS 5, 8, 17, 26, 27 & 35, T.27N, R.6E.,
SECTIONS 30 & 31, T.27N, R.7E.,
SECTION 31, T.28N, R.6E., ALL IN
MOUNT DIABLO MERIDIAN &
IN THE UNINCORPORATED
TERRITORY OF THE COUNTY OF
PLUMAS, STATE OF CALIFORNIA

SURVEY HISTORY-T26N R6E

- 1875 Wm Minto surveys township and subdivision lines.
- 1971 Loren Sargent surveys and subdivides Sec. 12.
- 1950-87 Corner recovery made by local surveyors and government employees.



SCALE: 1"=1000'
JIM FOSTER SR.
OCTOBER, 1987
SHEET 3 OF 7