


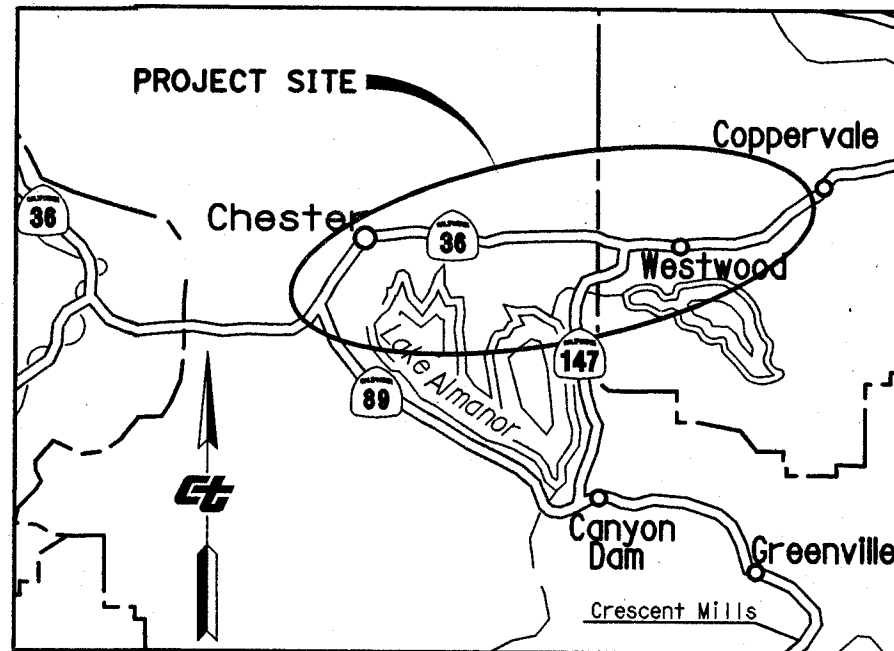


VICINITY MAP
NO SCALE

SURVEYOR'S STATEMENT

THIS MAP CORRECTLY REPRESENTS A SURVEY MADE BY ME OR UNDER MY DIRECTION IN CONFORMANCE WITH THE REQUIREMENTS OF THE PROFESSIONAL LAND SURVEYORS' ACT AT THE REQUEST OF THE STATE OF CALIFORNIA, DEPARTMENT OF TRANSPORTATION IN JULY OF 2020.


Jack J. Hubbard
JACK J. HUBBARD, PLS 7366
DATE 6/13/2022

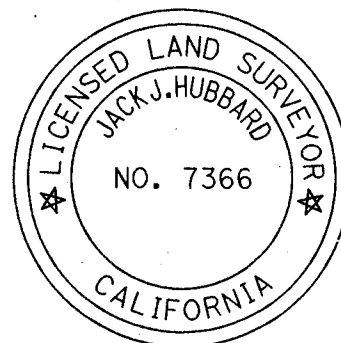

COUNTY SURVEYOR'S STATEMENT

THIS MAP HAS BEEN EXAMINED IN ACCORDANCE WITH SECTION 8766 OF THE PROFESSIONAL LAND SURVEYORS' ACT THIS 24 DAY OF JUNE, 2022.

R. Tom Shurt
ROBERT HUNTER, RE 30515
PLUMAS COUNTY SURVEYOR
DATE JUNE 24, 2022

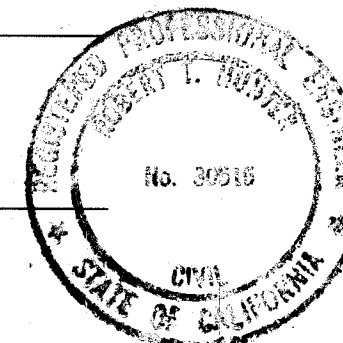


RECORDER'S STATEMENT

FILED THIS 24th DAY OF JUNE, 2022 AT 3:31 P.M. IN BOOK 16 OF RECORD OF SURVEYS AT PAGES 166-191, AT THE REQUEST OF THE STATE OF CALIFORNIA, DEPARTMENT OF TRANSPORTATION.

Marcy Demartile
MARCY DEMARTILE
PLUMAS COUNTY RECORDER

2022-003859
DOCUMENT NUMBER

NO FEE PER GOVERNMENT
CODE SECTION 6103

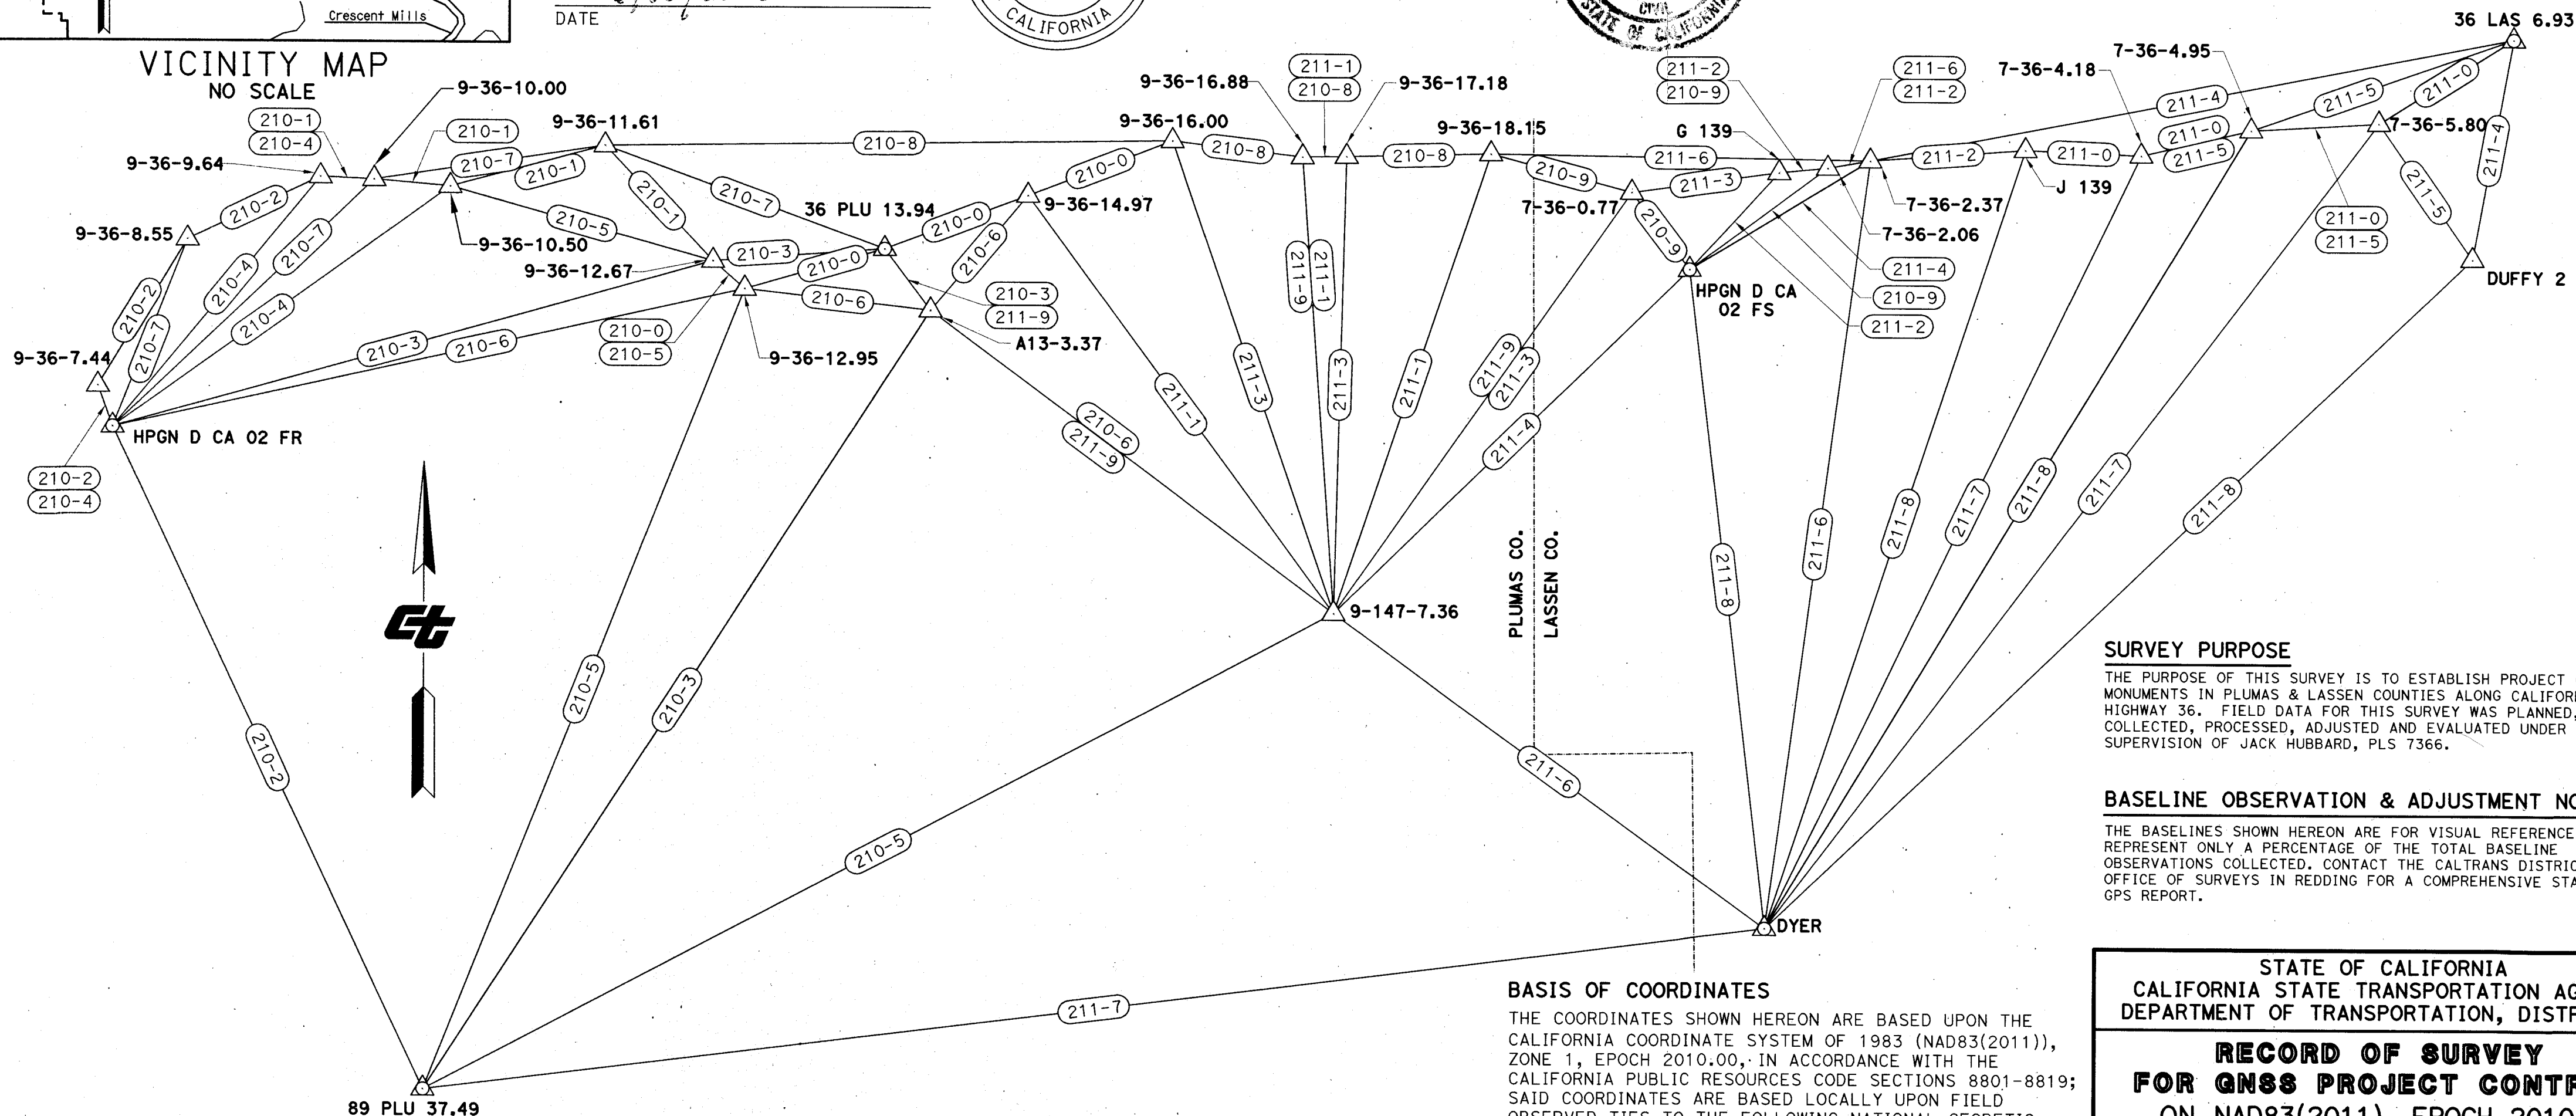

SURVEY PURPOSE

THE PURPOSE OF THIS SURVEY IS TO ESTABLISH PROJECT CONTROL MONUMENTS IN PLUMAS & LASSEN COUNTIES ALONG CALIFORNIA STATE HIGHWAY 36. FIELD DATA FOR THIS SURVEY WAS PLANNED, COLLECTED, PROCESSED, ADJUSTED AND EVALUATED UNDER THE SUPERVISION OF JACK HUBBARD, PLS 7366.

BASELINE OBSERVATION & ADJUSTMENT NOTES

THE BASELINES SHOWN HEREON ARE FOR VISUAL REFERENCE AND REPRESENT ONLY A PERCENTAGE OF THE TOTAL BASELINE OBSERVATIONS COLLECTED. CONTACT THE CALTRANS DISTRICT 2 OFFICE OF SURVEYS IN REDDING FOR A COMPREHENSIVE STATIC GPS REPORT.

BASIS OF COORDINATES

THE COORDINATES SHOWN HEREON ARE BASED UPON THE CALIFORNIA COORDINATE SYSTEM OF 1983 (NAD83(2011)), ZONE 1, EPOCH 2010.00. IN ACCORDANCE WITH THE CALIFORNIA PUBLIC RESOURCES CODE SECTIONS 8801-8819; SAID COORDINATES ARE BASED LOCALLY UPON FIELD OBSERVED TIES TO THE FOLLOWING NATIONAL GEODETIC SURVEY MONUMENTS:

POINT		PUBLISHED NETWORK ACCURACY (2σ)	
DESIGNATION	NGS PID	CIRCULAR ERROR	HEIGHT
HPGN D CA 02 FR	DF4391	0.45 CM	0.80 CM
HPGN D CA 02 FS	AE8716	0.39 CM	0.78 CM
36 PLU 13.94	DH6579	0.61 CM	0.98 CM
89 PLU 37.49	DH6607	0.52 CM	0.88 CM
DYER	LT0652	0.49 CM	0.90 CM
36 LAS 6.93	DH6578	0.54 CM	0.96 CM

LEGEND

- △ PRIMARY CONTROL MONUMENT, HELD AS CONTROLLING PER THIS SURVEY, SEE SHEET 2 FOR MONUMENT CHARACTER
- △ NETWORK MONUMENT, SEE SHEET 2 FOR MONUMENT TYPE AND CHARACTER
- ###-# OBSERVATION SESSION NUMBER

SCALE: 1"=4000'
FEET 0 2000 4000 8000 12000

BASELINE OBSERVATION INFORMATION

SESSION	DATE	DURATION	SESSION	DATE	DURATION
210-0	7/28/20	0700-0730	211-0	7/29/20	0700-0730
210-1	7/28/20	0800-0830	211-1	7/29/20	0800-0830
210-2	7/28/20	0900-0930	211-2	7/29/20	0900-0930
210-3	7/28/20	1000-1030	211-3	7/29/20	1010-1040
210-4	7/28/20	1100-1130	211-4	7/29/20	1100-1130
210-5	7/28/20	1200-1230	211-5	7/29/20	1200-1230
210-6	7/28/20	1310-1340	211-6	7/29/20	1315-1345
210-7	7/28/20	1400-1430	211-7	7/29/20	1415-1445
210-8	7/28/20	1500-1530	211-8	7/29/20	1515-1545
210-9	7/28/20	1605-1635	211-9	7/29/20	1630-1700

STATE OF CALIFORNIA
CALIFORNIA STATE TRANSPORTATION AGENCY
DEPARTMENT OF TRANSPORTATION, DISTRICT 2

RECORD OF SURVEY FOR GNSS PROJECT CONTROL ON NAD83(2011), EPOCH 2010.00

IN THE UNINCORPORATED TERRITORIES OF THE COUNTIES OF PLUMAS & LASSEN, STATE OF CALIFORNIA, ALONG STATE ROUTE 36, FROM POSTMILE PLU7.44 TO LAS6.93 SITUATED IN SECTIONS 3,4,5,7,11,12 T28N R7E; 1,2,3,4,5,6 T28N R8E; 3,4,5,6 T28N R9E; 35 T29N R9E; OF THE MOUNT DIABLO BASE AND MERIDIAN

EA:	4H060	EFIS:	0218000073
CO.	RTE.	P.M.	SHEET NO.
PLU	36	7.44 TO 18.15	1 OF 2
LAS	36	0.77 TO 6.93	

16 RS 100