


SCALE : 1" = 20'

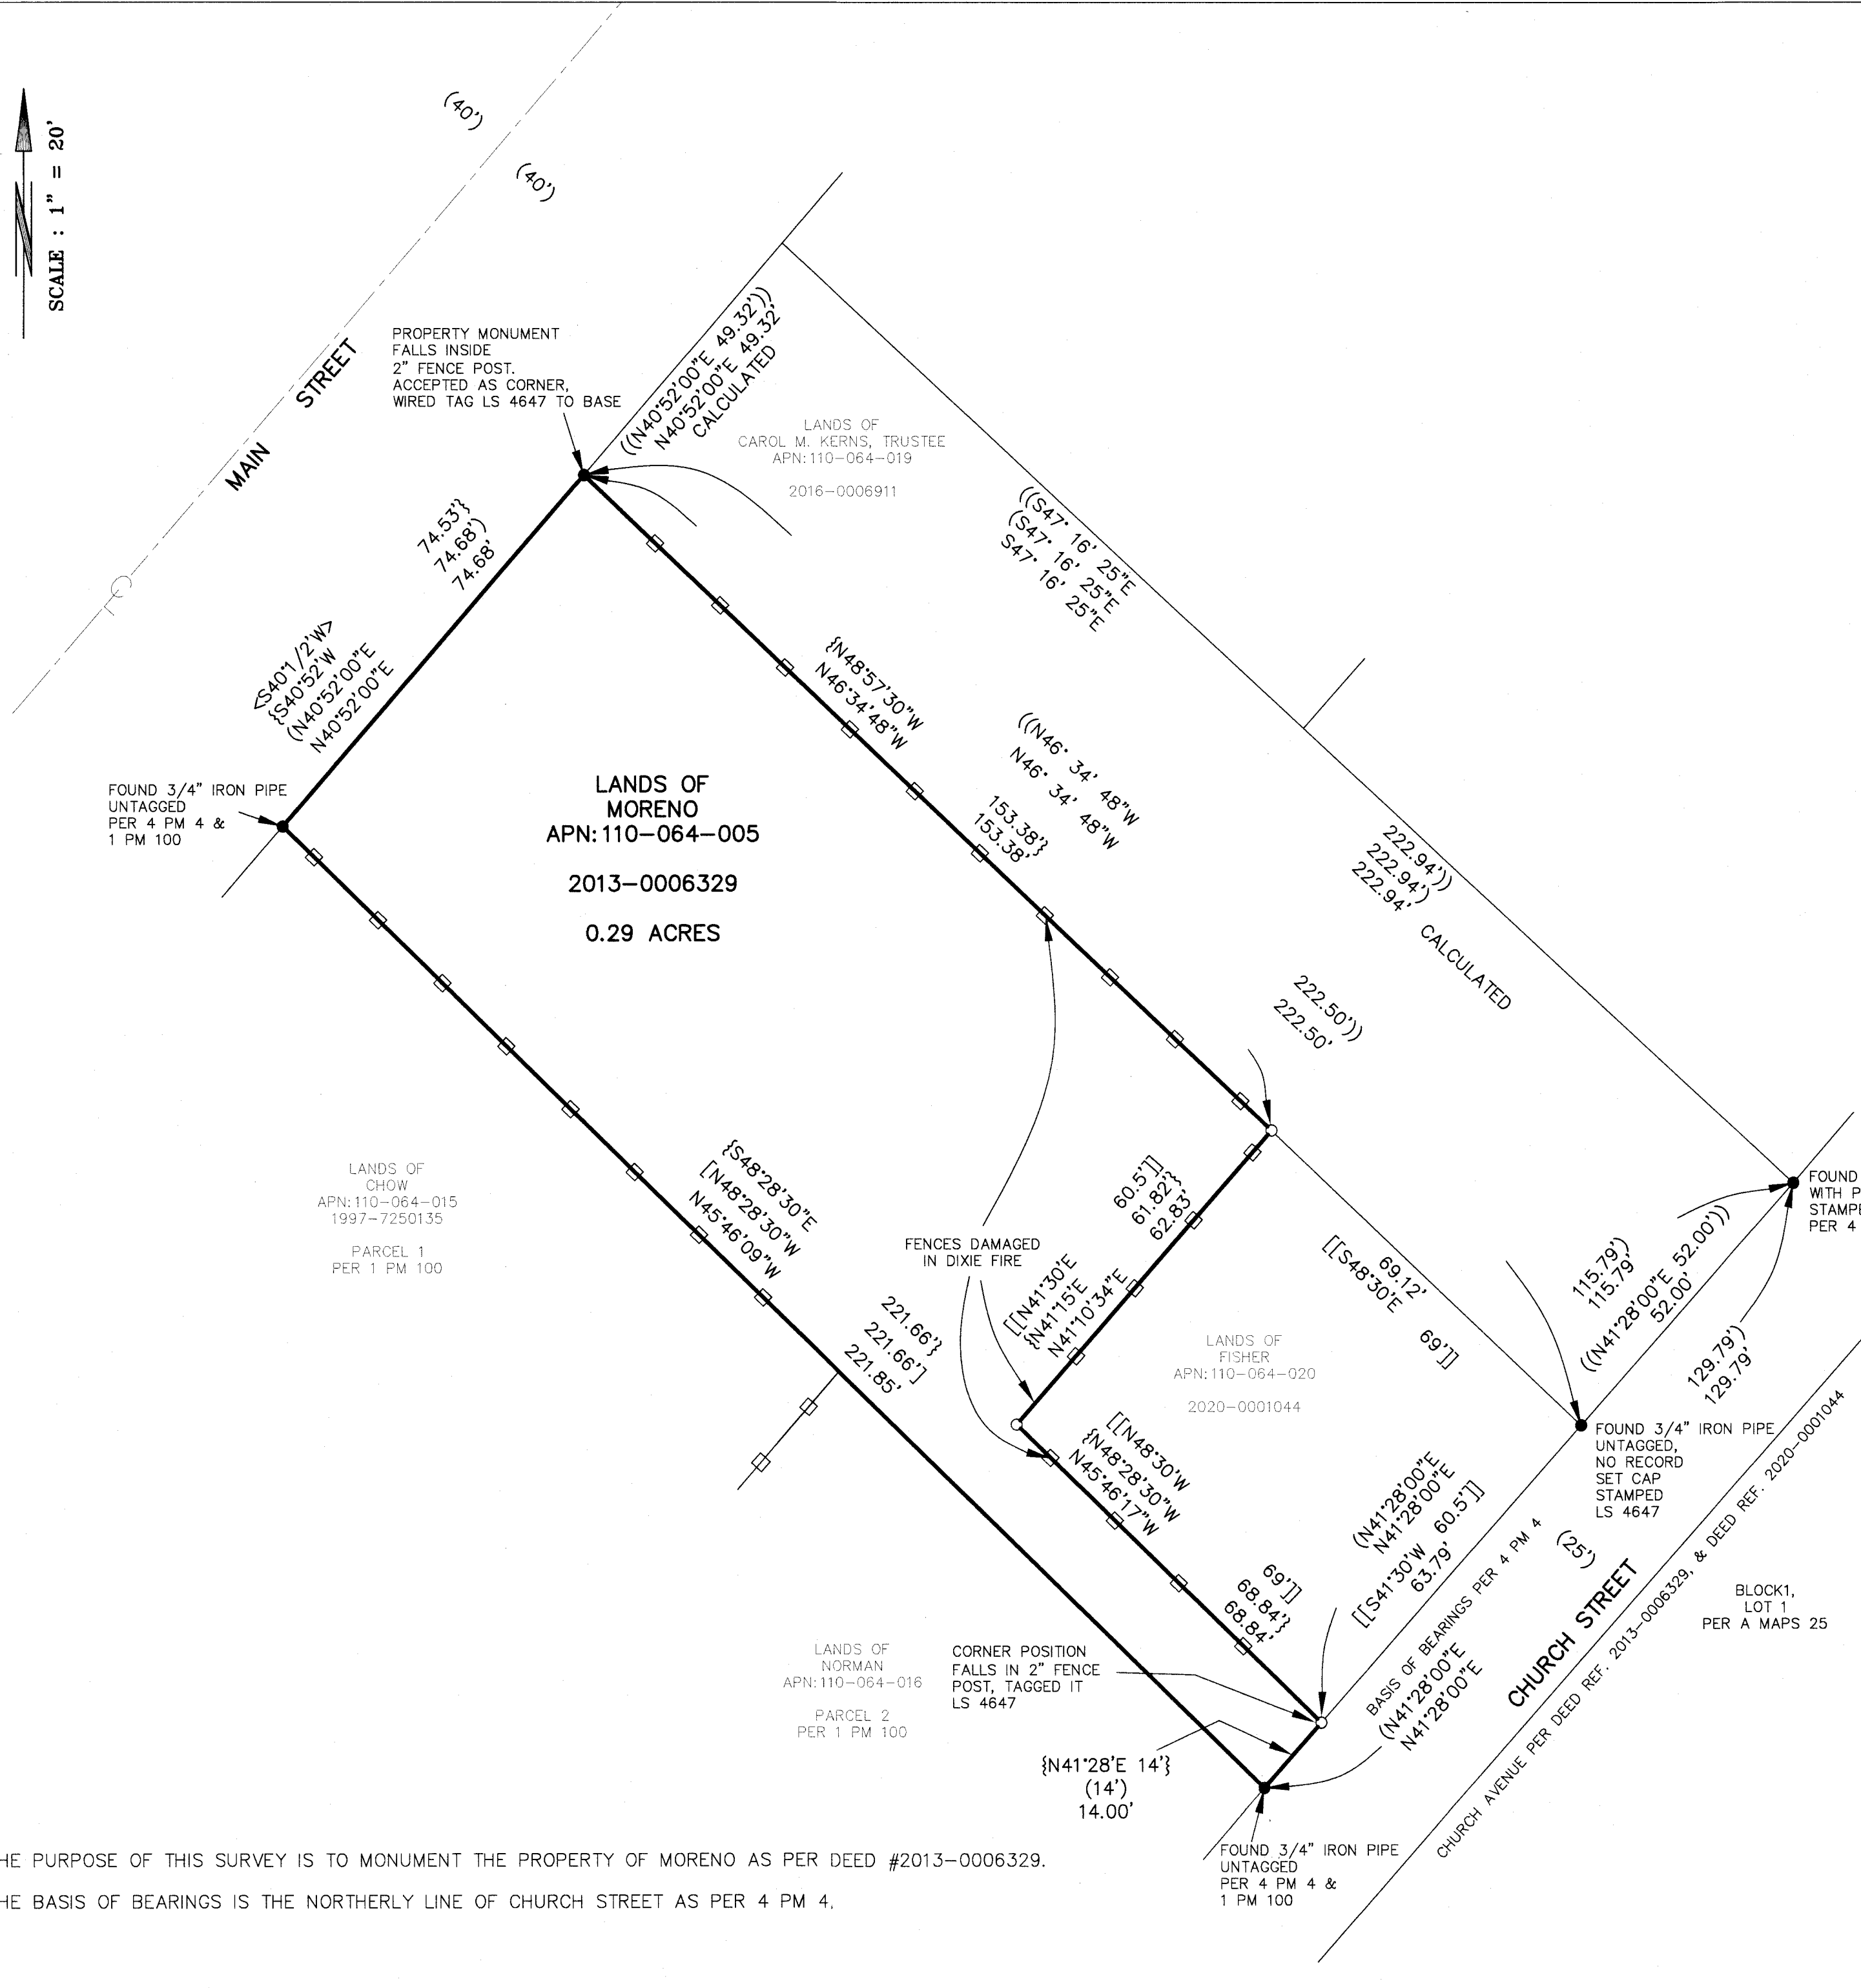

SURVEYOR'S STATEMENT

THIS MAP CORRECTLY REPRESENTS A SURVEY MADE BY ME OR UNDER MY DIRECTION IN CONFORMANCE WITH THE REQUIREMENTS OF THE PROFESSIONAL LAND SURVEYOR'S ACT AT THE REQUEST OF HENRY & DOROTHY MORENO IN MAY, 2022.

Vernon H. Templeton 7/7/22
VERNON H. TEMPLETON, L.S. 4647



COUNTY SURVEYOR'S STATEMENT

THIS MAP HAS BEEN EXAMINED IN ACCORDANCE WITH SECTION 8766 OF THE PROFESSIONAL LAND SURVEYOR'S ACT THIS 18th DAY OF July, 2022

R. Tom Hunter
ROBERT THOMAS HUNTER R.C.E. 30515, PLUMAS COUNTY SURVEYOR
EXP. 03/31/2024



RECORDER'S STATEMENT

FILED THIS 18th DAY OF July, 2022, AT 3:02 PM, IN BOOK 16 OF RECORD OF SURVEYS, AT PAGE 102, AT THE REQUEST OF THE PLUMAS COUNTY SURVEYOR.
FEE: \$ 83.00 DOCUMENT NO. 2022-0004263

Marcy Demartile
MARCY DEMARTILE, PLUMAS COUNTY RECORDER

LEGEND

- () RECORD PER 4 PM 4
- [] RECORD PER 1 PM 100
- < > RECORD PER A MAPS 25
- { } RECORD PER DEED 2013-0006329
- (()) RECORD PER DEED 2016-0006911
- [[]] RECORD PER DEED 2020-0001044
- FOUND MONUMENTS AS NOTED
- SET 1/2" REBAR W/ CAP STAMPED LS 4647
- INDICATES FENCE

R/S#
**RECORD OF SURVEY FOR
HENRY & DOROTHY
MORENO**

419 MAIN STREET
TOWNSITE OF GREENVILLE, PORT. LOT 1, BLOCK 1
IN SECTION 3, T.26N., R.9E., M.D.B. & M.
PLUMAS COUNTY, CALIFORNIA

SCALE : 1" = 20'

NST Engineering, Inc.
1495 Riverside Drive
Susanville, CA 96130
(530) 257-5173
2022-057

16 RS 102

THE PURPOSE OF THIS SURVEY IS TO MONUMENT THE PROPERTY OF MORENO AS PER DEED #2013-0006329.
THE BASIS OF BEARINGS IS THE NORTHERLY LINE OF CHURCH STREET AS PER 4 PM 4.