
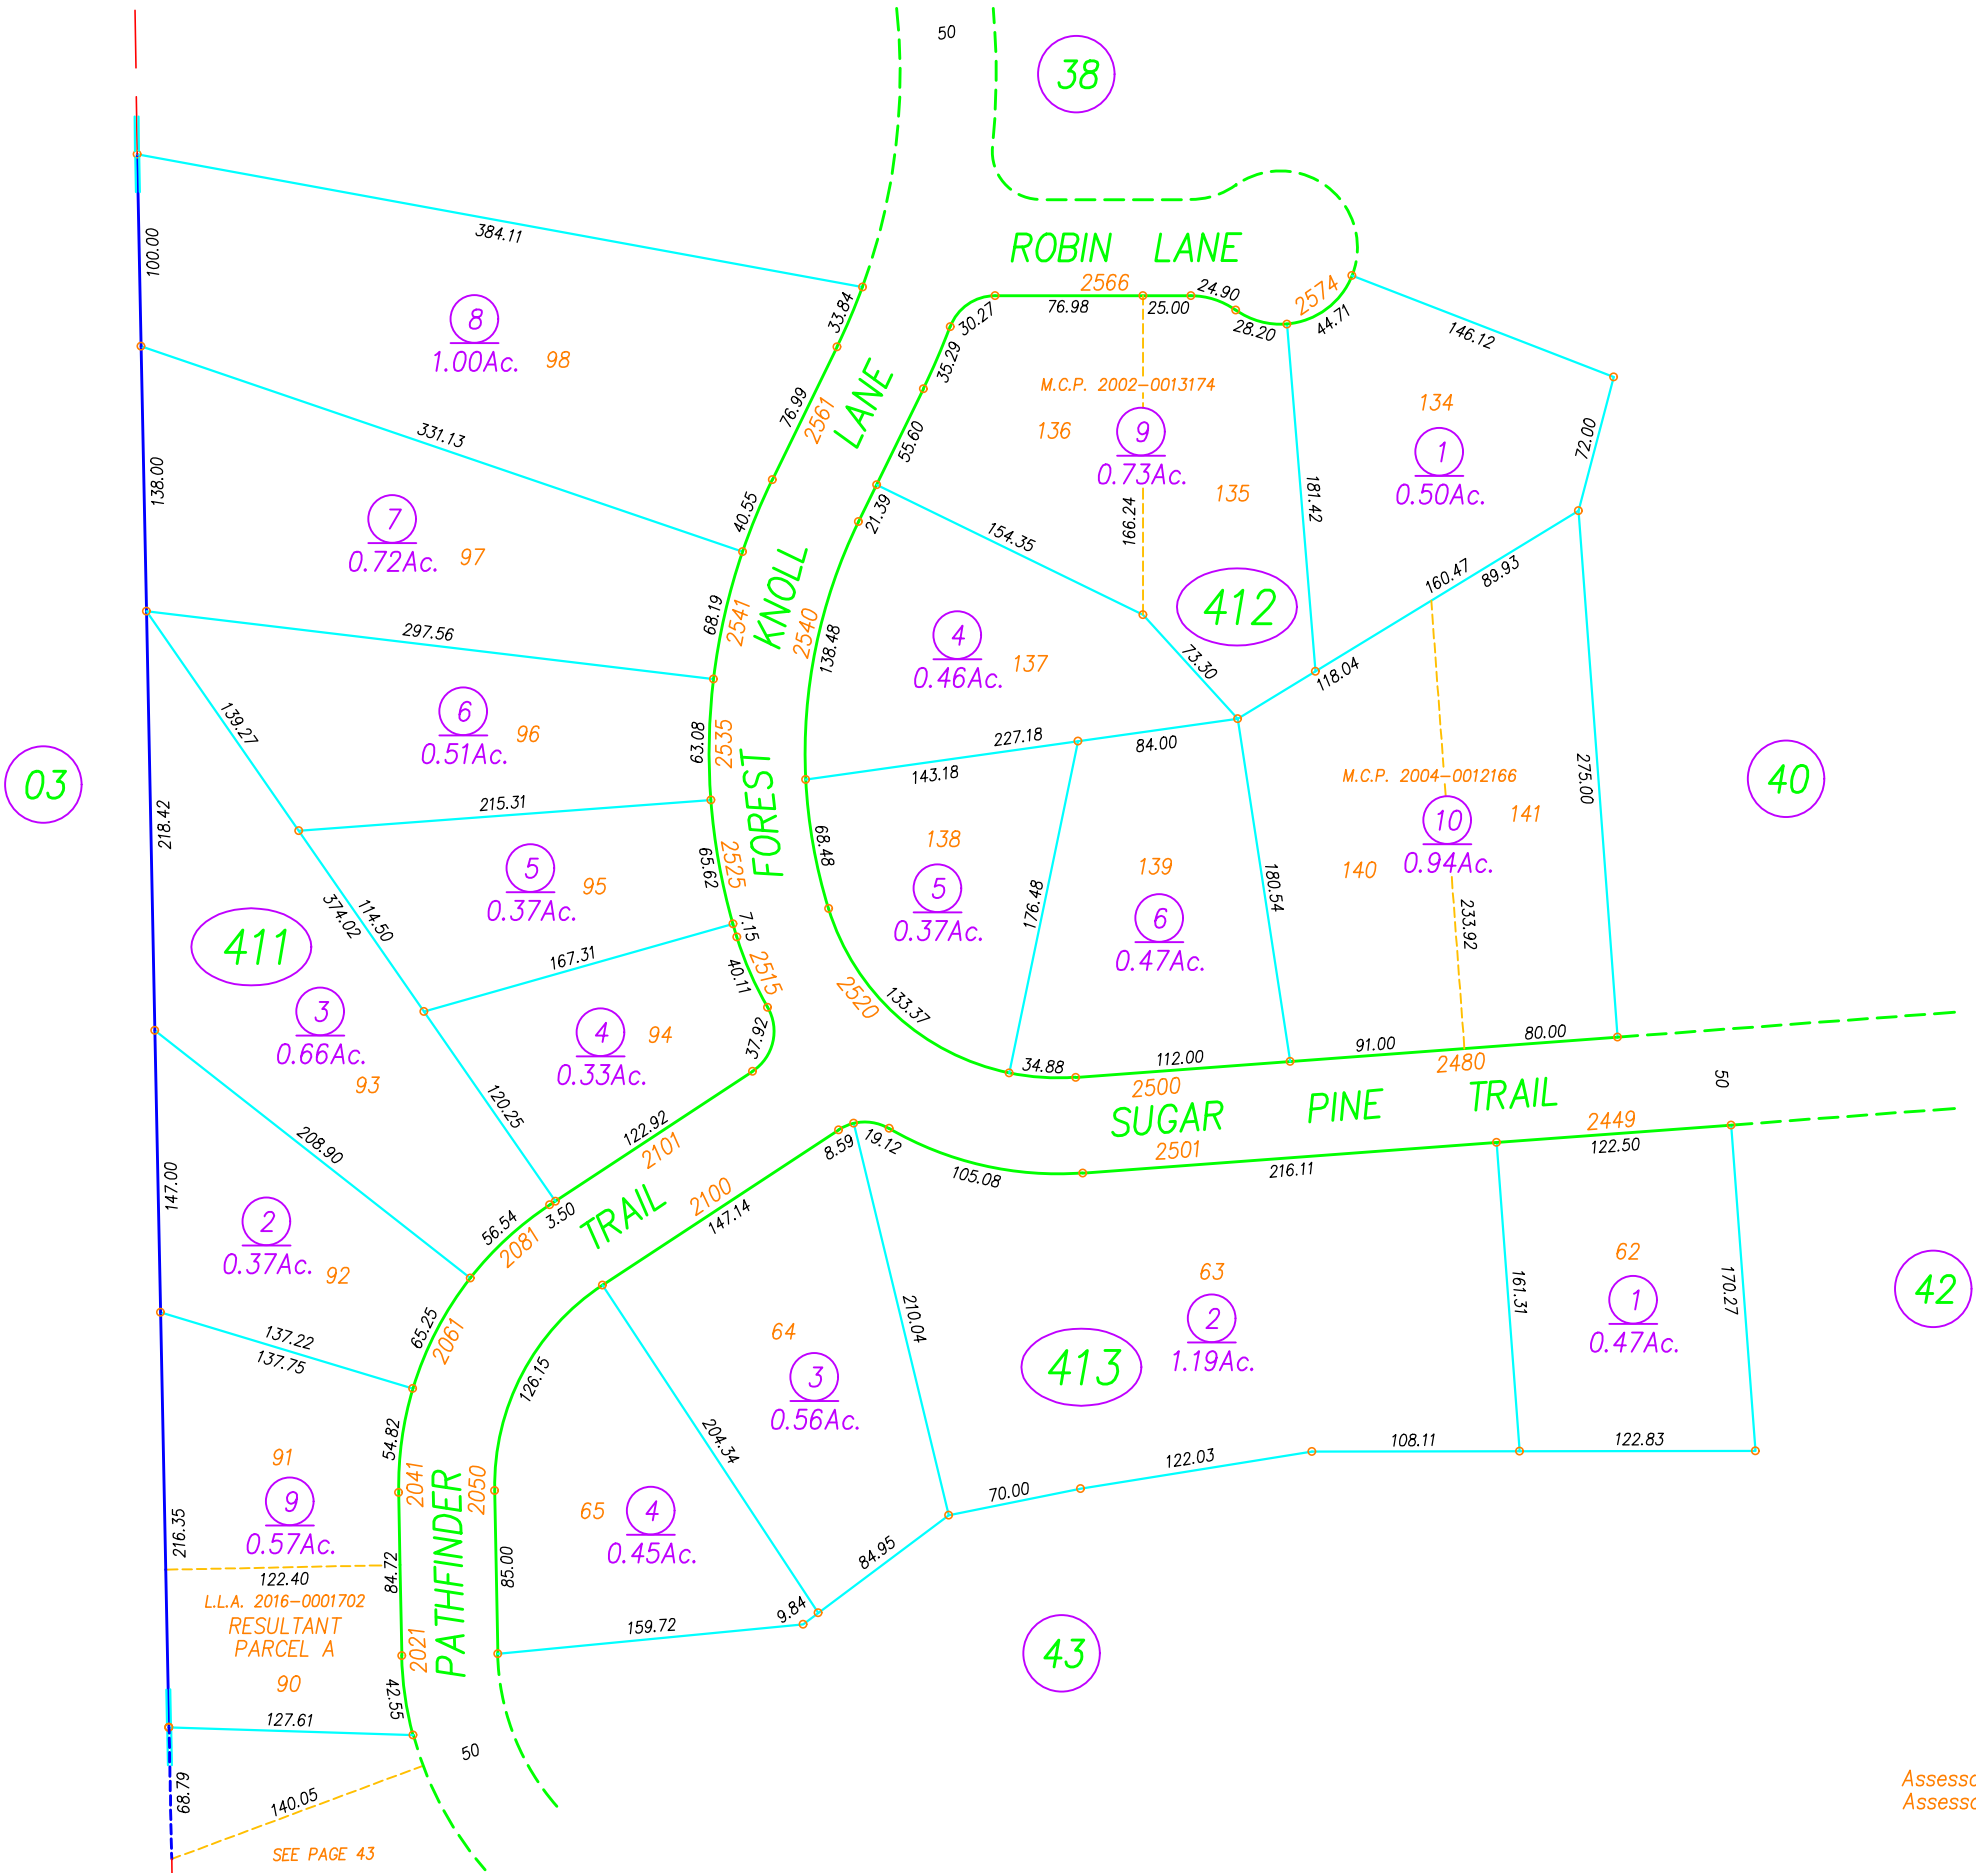


ASSESSOR MAP LEGEND	
COLOR	LAYER
RED	SECTIONS AND BLOCKS
ORANGE	UTILITIES
PURPLE	AIRPORT
PINK	STRUCTURE, "HOUSE"
PURPLE	RAILROADS, GLO TRAVERSE
PURPLE	ASSESSOR'S PARCEL NUMBER, TOWNSHIP, CITY LIMITS, COUNTY LINES
PURPLE	FLOOD SURVEY
PURPLE	SUBDIVISIONAL TRACT LINES
BLUE	WATER
BLUE	ASSESSOR'S PARCEL PROPERTY LINES
BLUE	ADJACENT PARCEL, PAGE OR BOOK REFERENCE
GREEN	HIWAYS, STREETS, ROADS AND TEXT
GREEN	GOLF COURSE
GREEN	MINERAL SURVEYS, PATENTS, RIGHTS
GREEN	LOT & PARCEL DESIGNATORS, TICK MARKS AND TEXT
GREEN	ALTERED PARCEL LINES AND BRIDGES
BROWN	MOUNTAIN LOCATION
BROWN	FENCE LINE
BLACK	TAX RATE AREA
BLACK	DIMENSIONAL TEXT

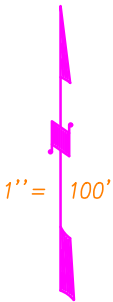

Assessor's Parcel Numbers Shown in Circles.
Assessor's Block Numbers Shown in Ellipses.