




MONUMENT SCHEDULE			
COR.	MONUMENT	MONUMENT NOTES	CORNER ACCESSORIES
①		FOUND 2-1/2" ALUMINUM PIPE WITH 3-1/4" ACAP PER (3) STAMPED:	• BT - FOUND 12" PINE (N76°W 13.4') • BT - FOUND 20" PINE PER (3) (S53°E 99.5') • BT - FOUND 12" PINE PER (3) (N47°E 115.0')
②		FOUND 2" IP WITH A 3-1/4" BRASS DISC PER (3) STAMPED: FOUND ADDITIONAL 3/4" IP WITH 2-1/2" ACAP CAF PER (3), NOT ACCEPTED	• BT - FOUND 18" FIR PER (3) (S08°E 14.5') • BT - FOUND 29" PINE PER (3) (N38°W 25.1')
③		FOUND 2" IP WITH A 3" BRASS DISC STAMPED: NOT OF RECORD. FOUND ADDITIONAL 3/4" IP WITH 2-1/2" ACAP CAF 1967 BEARS N65°W 0.3' NOT ACCEPTED.	• BT - FOUND 15" PINE (N67°W 33.0') • BT - FOUND 48" FIR (SOUTH 28.5') • BT - FOUND 18" FIR (N58°E 69.3') • BR - FOUND 14" FIR (S69°E 38.5')
④		FOUND 36" PINE ACCEPTED AS 1/4 CORNER SECTIONS 25 & 36 FOUND REFERENCE POINT 3/4" IP WITH 2-1/2" ACAP (N45°E 9.90') STAMPED:	• BT - FOUND 7" PINE N23°W 17.0' (N34°W 25LKS) • BT - FOUND 24" PINE S38°W 18.5' (S43°E 26LKS) PER FIELD NOTES BY WILLIAM MINTO, DEPUTY SURVEYOR
⑦		FOUND 2" IP WITH A 3-1/4" BRASS DISC IN A ROCK MOUND PER (3) STAMPED:	• BT - FOUND 16" PINE N40°W 8.0' • BT - FOUND 15" PINE S35°W 13.0' NOT OF RECORD
⑧		FOUND 2" IP WITH A 3-1/4" BRASS DISC IN A ROCK MOUND PER (3) STAMPED:	• BT - FOUND 19" PINE (N10°W 48.0') • BT - FOUND 28" PINE PER (3) (N71°E 66.7') • BT - FOUND 20" PINE PER (3) (N89°E 127.0')

RECORD OF SURVEY
HUMBUG VALLEY
 A PORTION OF
 SECTIONS 1, 2 & 12, T.26N., R.6E., SECTIONS 5, 6,
 7 & 18, T.26N., R.7E., SECTIONS 35 & 36, T.27N.,
 R.6E., SECTION 31 T.27N., R.7E., M.D., B.&M.
 UNINCORPORATED TERRITORY OF
 PLUMAS COUNTY, CALIFORNIA
 SEPTEMBER 2019

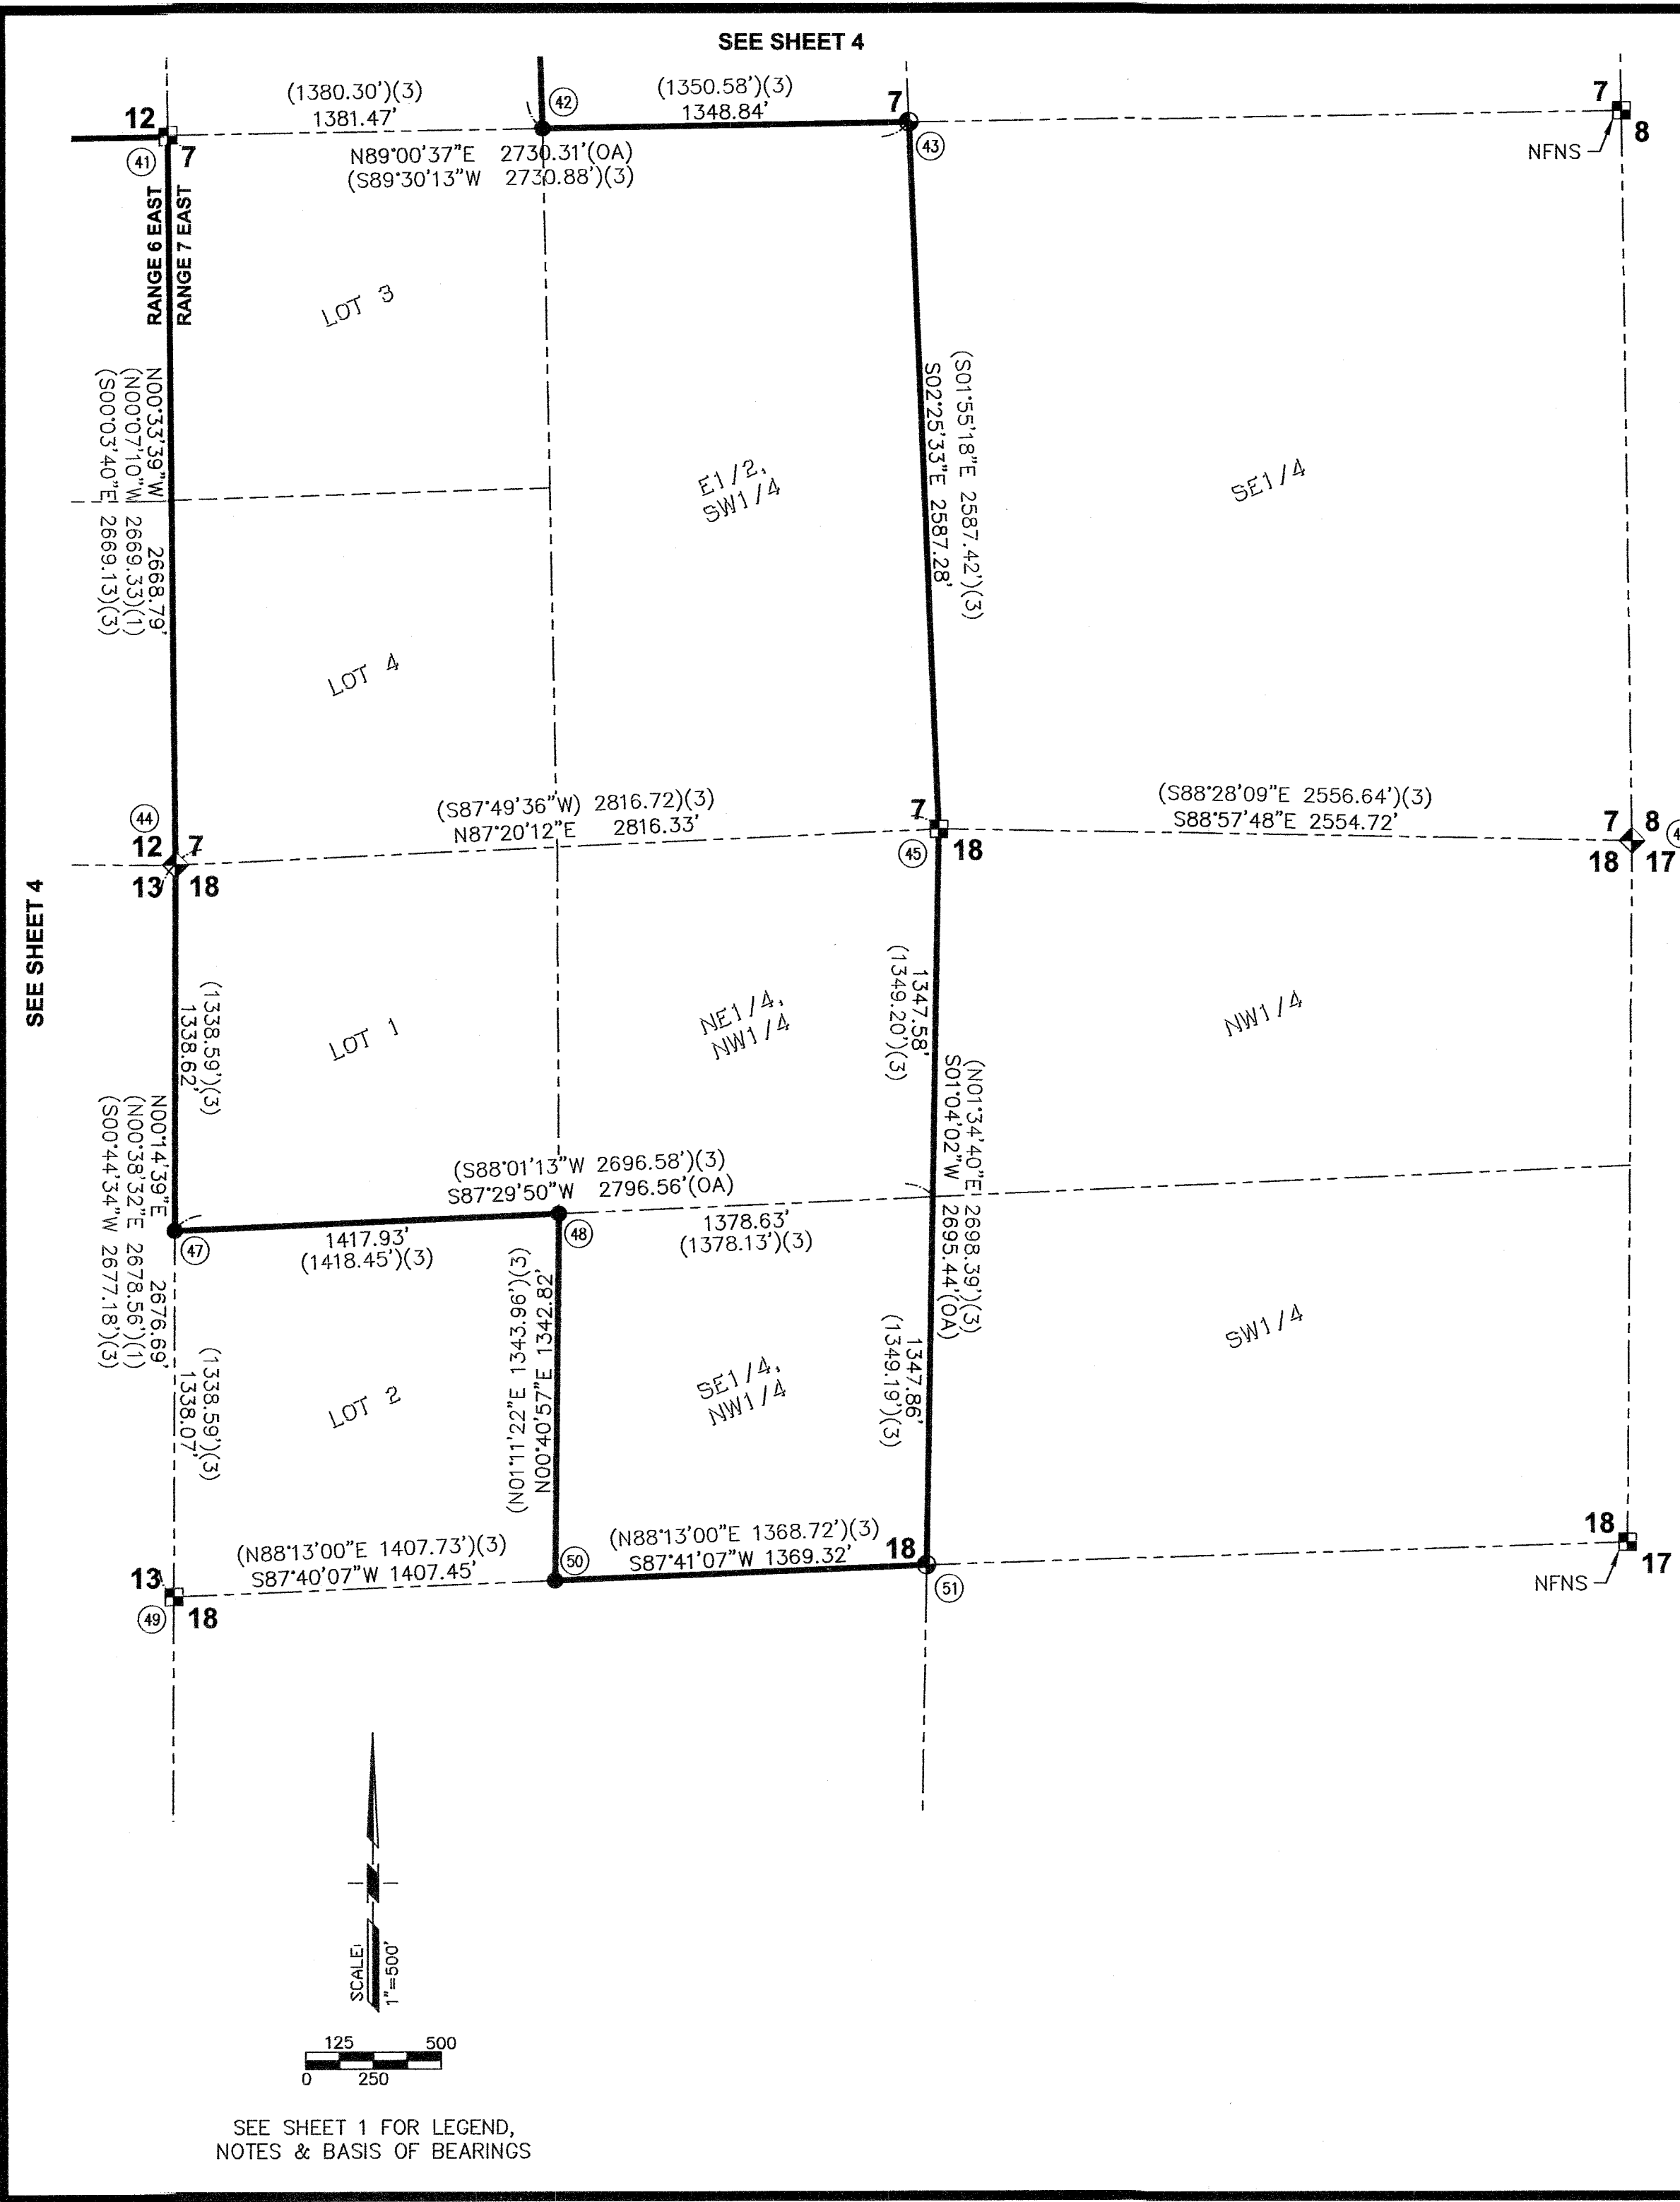

16RS59