


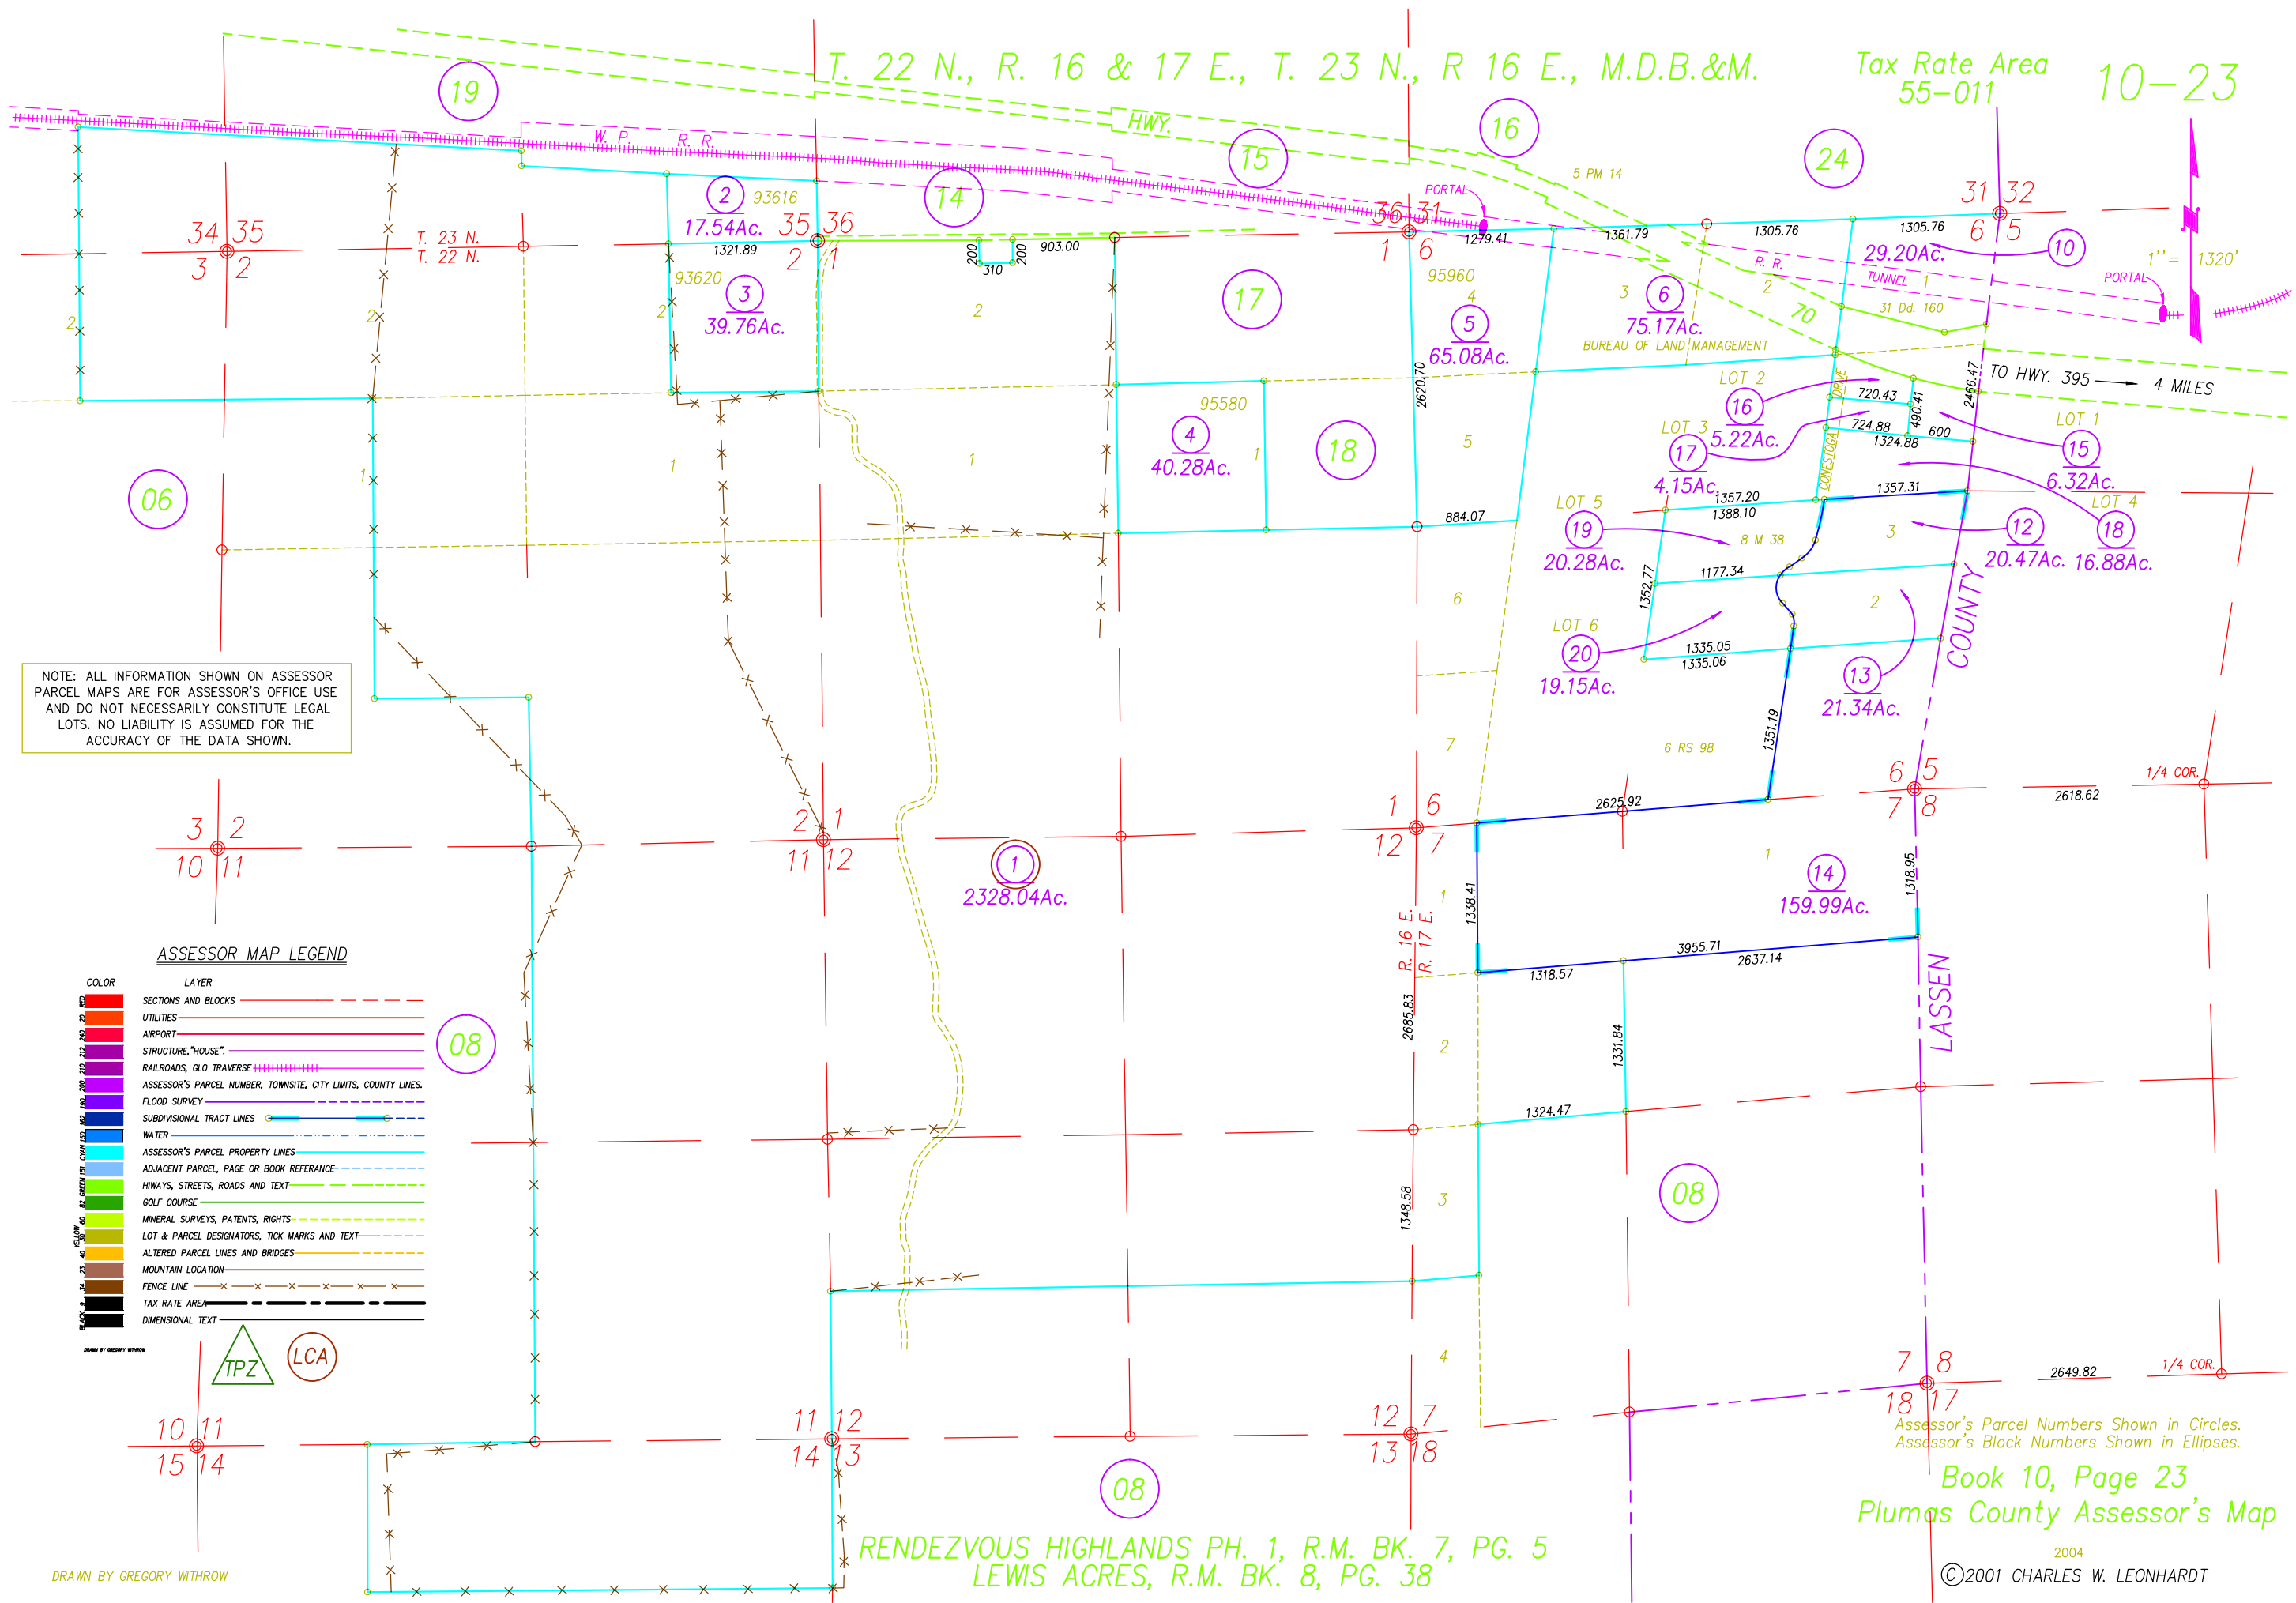

NOTE: ALL INFORMATION SHOWN ON ASSESSOR PARCEL MAPS ARE FOR ASSESSOR'S OFFICE USE AND DO NOT NECESSARILY CONSTITUTE LEGAL LOTS. NO LIABILITY IS ASSUMED FOR THE ACCURACY OF THE DATA SHOWN.

ASSESSOR MAP LEGEND

COLOR	LAYER
SECTION AND BLOCKS	
UTILITIES	
AIRPORT	
STRUCTURE, "HOUSE"	
RAILROADS, GLO TRAVERSE	
ASSESSOR'S PARCEL NUMBER, TOWNSHIP, CITY LIMITS, COUNTY LINES	
FLOOD SURVEY	
SUBDIVISIONAL TRACT LINES	
WATER	
ASSESSOR'S PARCEL PROPERTY LINES	
ADJACENT PARCEL, PAGE OR BOOK REFERENCE	
HIWAYS, STREETS, ROADS AND TEXT	
GOLF COURSE	
MINERAL SURVEYS, PATENTS, RIGHTS	
LOT & PARCEL DESIGNATORS, TICK MARKS AND TEXT	
ALTERED PARCEL LINES AND BRIDGES	
MOUNTAIN LOCATION	
FENCE LINE	
TAX RATE AREA	
DIMENSIONAL TEXT	

DRAWN BY GREGORY WITHROW



Assessor's Parcel Numbers Shown in Circles.
Assessor's Block Numbers Shown in Ellipses.

Book 10, Page 23
Plumas County Assessor's Map

2004
©2001 CHARLES W. LEONHARDT

RENDEZVOUS HIGHLANDS PH. 1, R.M. BK. 7, PG. 5
LEWIS ACRES, R.M. BK. 8, PG. 38