

POR. SEC. 25 T. 23 N., R. 16 E., M.D.B.&M.


Tax Rate Area
55-011

10-30

ASSESSOR MAP LEGEND	
COLOR	LAYER
01	SECTIONS AND BLOCKS
02	UTILITIES
03	AIRPORT
04	STRUCTURE, "HOUSE"
05	RAILROADS, GLO TRAVERSE
06	ASSESSOR'S PARCEL NUMBER, TOWNSHIP, CITY LIMITS, COUNTY LINES
07	FLOOD SURVEY
08	SUBDIVISIONAL TRACT LINES
09	WATER
10	ASSESSOR'S PARCEL PROPERTY LINES
11	ADJACENT PARCEL, PAGE OR BOOK REFERENCE
12	HIWAYS, STREETS, ROADS AND TEXT
13	GOLF COURSE
14	MINERAL SURVEYS, PATENTS, RIGHTS
15	LOT & PARCEL DESIGNATORS, TICK MARKS AND TEXT
16	ALTERED PARCEL LINES AND BRIDGES
17	MOUNTAIN LOCATION
18	FENCE LINE
19	TAX RATE AREA
20	DIMENSIONAL TEXT

DRAWN BY GREGORY WITHROW

6

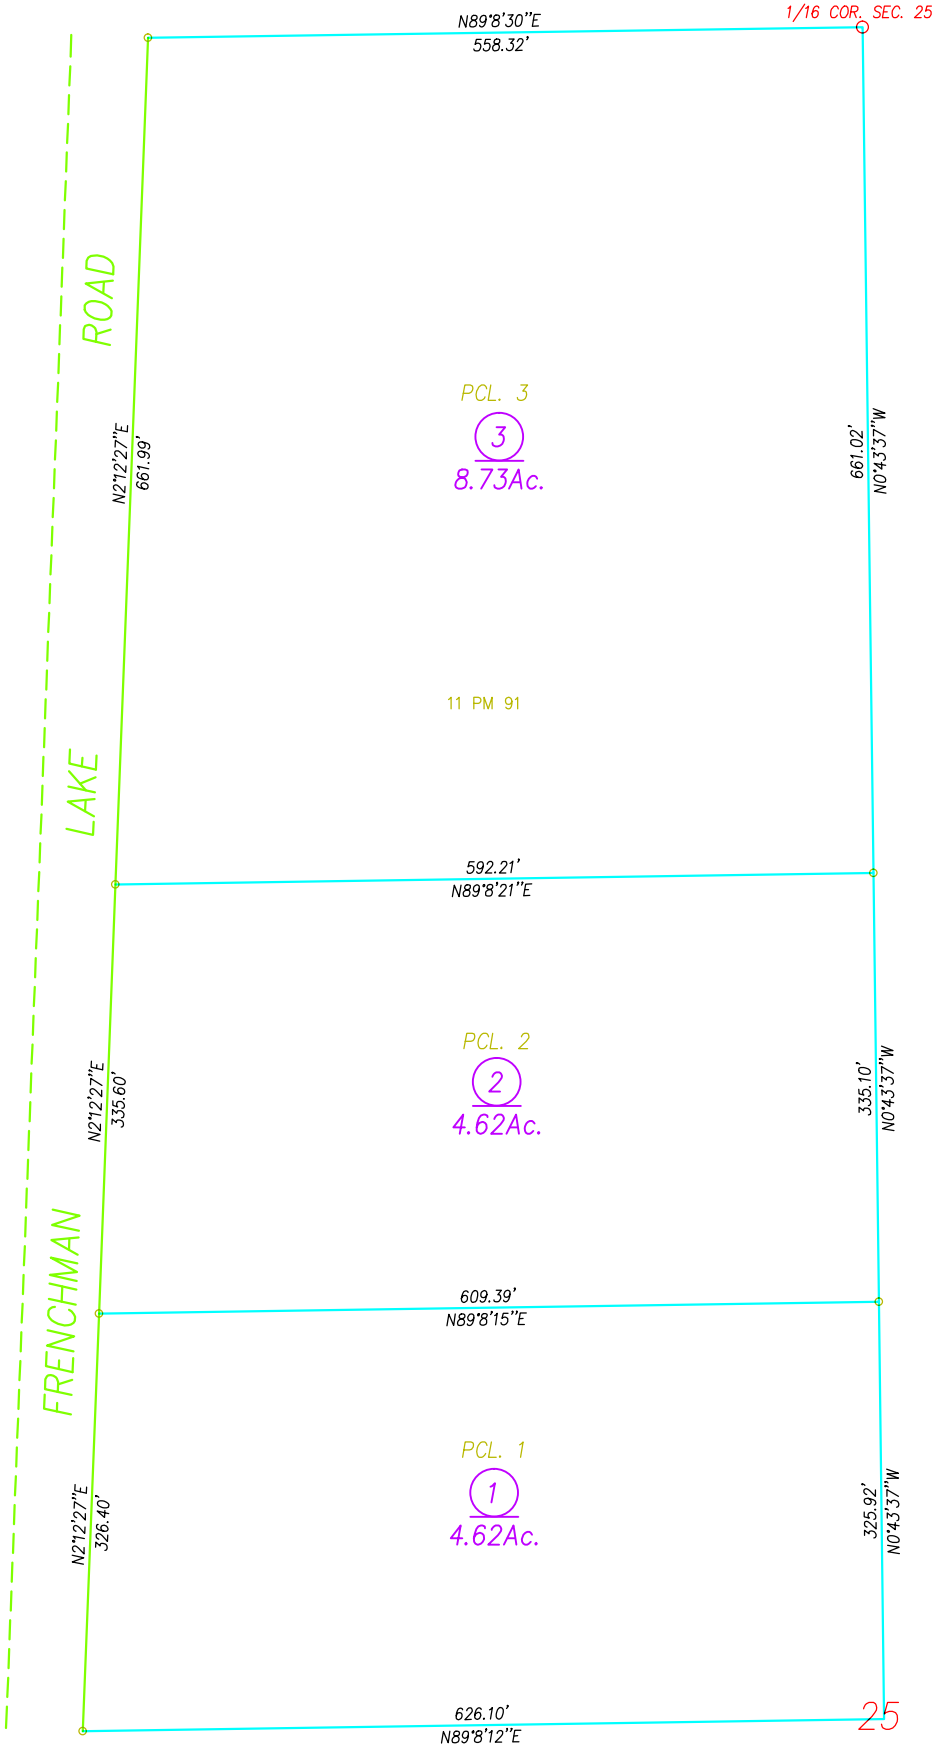

6

NOTE: ALL INFORMATION SHOWN ON ASSESSOR
PARCEL MAPS ARE FOR ASSESSOR'S OFFICE USE
AND DO NOT NECESSARILY CONSTITUTE LEGAL
LOTS. NO LIABILITY IS ASSUMED FOR THE
ACCURACY OF THE DATA SHOWN.

