


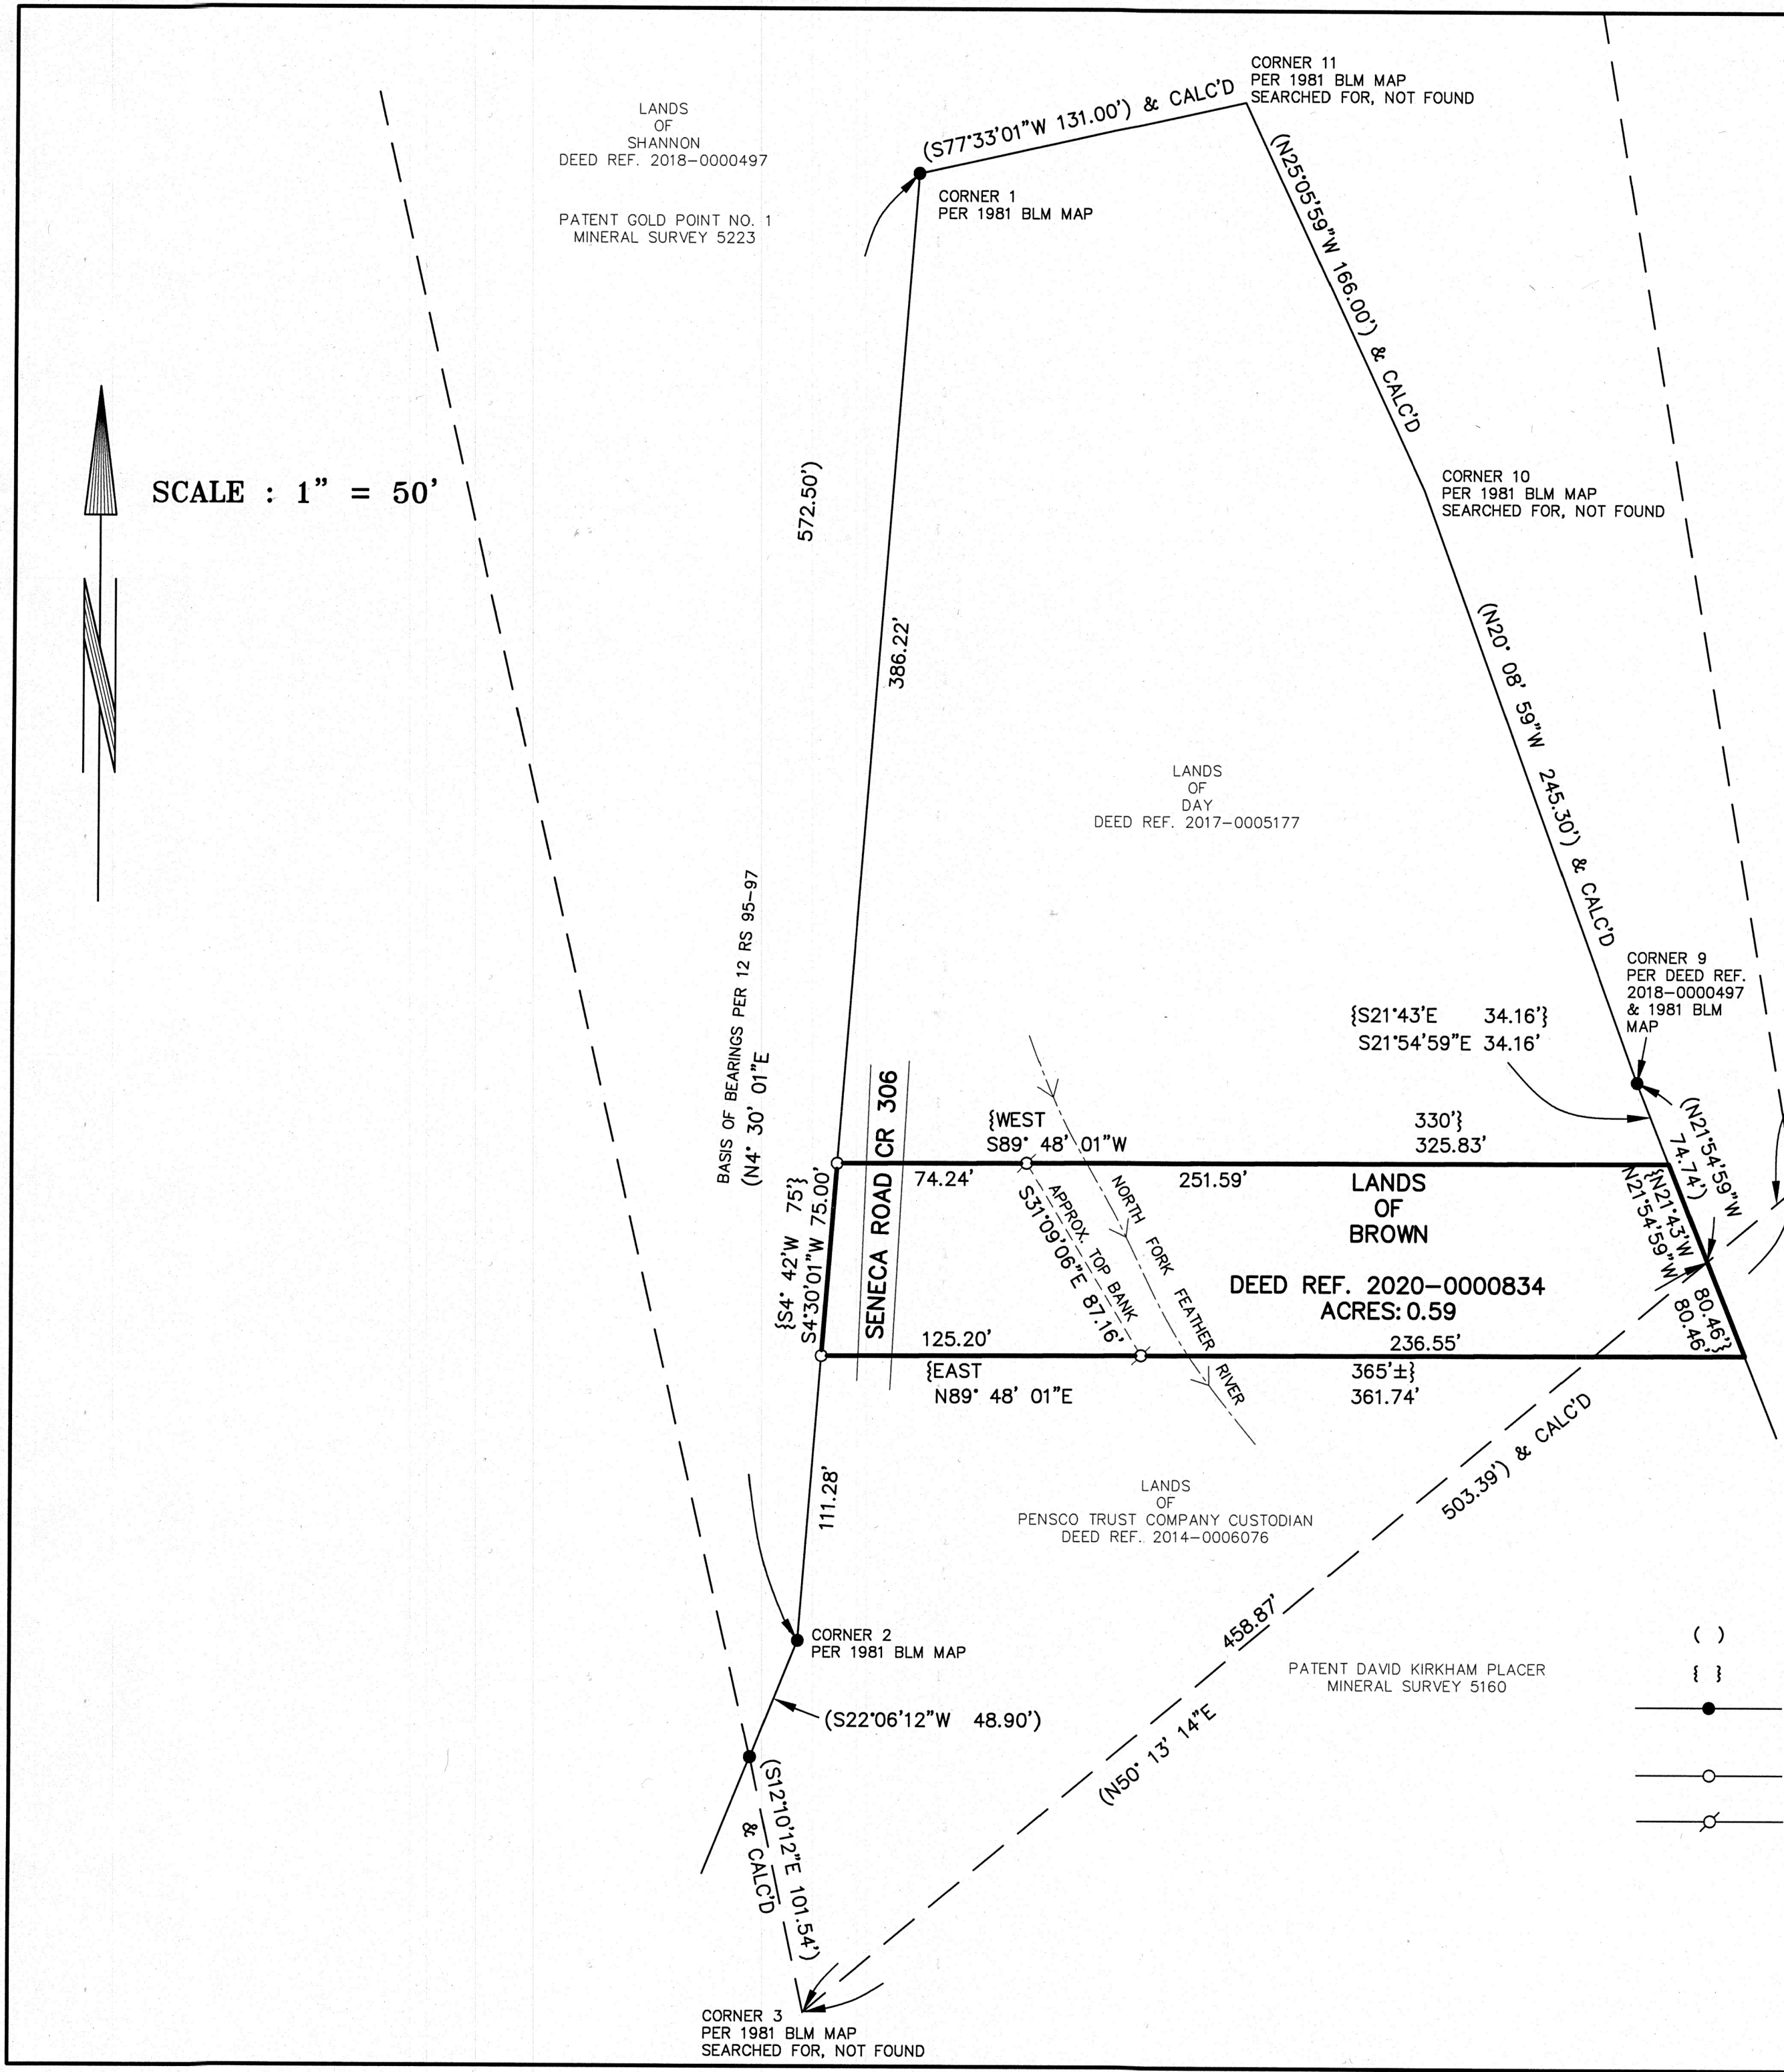

SURVEYOR'S STATEMENT

THIS MAP CORRECTLY REPRESENTS A SURVEY MADE BY ME OR UNDER MY DIRECTION IN CONFORMANCE WITH THE REQUIREMENTS OF THE PROFESSIONAL LAND SURVEYOR'S ACT AT THE REQUEST OF DANIEL BROWN IN AUGUST, 2023.


Vernon H. Templeton 9/27/23
VERNON H. TEMPLETON, L.S. 4647



COUNTY SURVEYOR'S STATEMENT

THIS MAP HAS BEEN EXAMINED IN ACCORDANCE WITH SECTION 8766 OF THE PROFESSIONAL LAND SURVEYOR'S ACT THIS 5th DAY OF October, 2023.

R. Tom Hunter
ROBERT THOMAS HUNTER R.C.E. 30515, PLUMAS COUNTY SURVEYOR
EXP. 03/31/2024

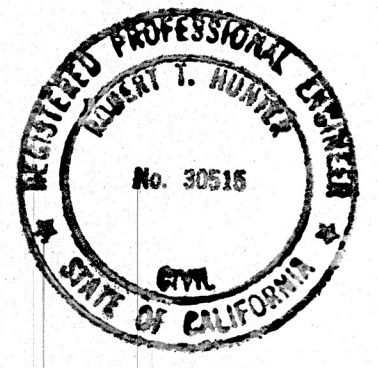

RECORDER'S STATEMENT

FILED THIS 10 DAY OF October, 2023, AT 8:43AM, IN BOOK 17 OF RECORD OF SURVEYS, AT PAGE 009, AT THE REQUEST OF THE PLUMAS COUNTY SURVEYOR.
FEE: \$ 83.00 DOCUMENT NO. 2023-0004242


Marcy DeMartile
MARCY DeMARTILE, PLUMAS COUNTY RECORDER

- 1.THE PURPOSE OF THIS SURVEY IS TO MONUMENT THE LANDS OF BROWN AS DESCRIBED IN DEED REFERENCE NO. 2020-0000834.
- 2.THE BASIS OF BEARINGS IS THE NORTH-WESTERLY LINE OF THE DAVID KIRKHAM PLACER, MINERAL SURVEY NO. 5160 SHOWN AS N4° 30' 01"E PER 12 RS 95-97.

LEGEND

- () RECORD & MEASURED PER 12 RS 95-97
- { } RECORD PER DEED REF. 2020-0000834
- FOUND 5/8" REBAR WITH CAP STAMPED LS 6373 PER 12 RS 95-97
- SET 1/2" REBAR W/ CAP STAMPED LS 4647
- ⊗ SET 1/2" REBAR W/ CAP STAMPED LS 4647 AS REFERENCE CORNERS

R/S#
RECORD OF SURVEY
FOR
DANIEL BROWN
IN SECTION 16, T.26N., R.8E., M.D.B. & M.
5720 SENECA ROAD
PLUMAS COUNTY, CALIFORNIA
SCALE : 1" = 50'

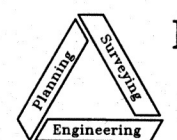

NST Engineering, Inc.
1495 Riverside Drive
Susanville, CA 96130
(530) 257-5173

17 RS 008