
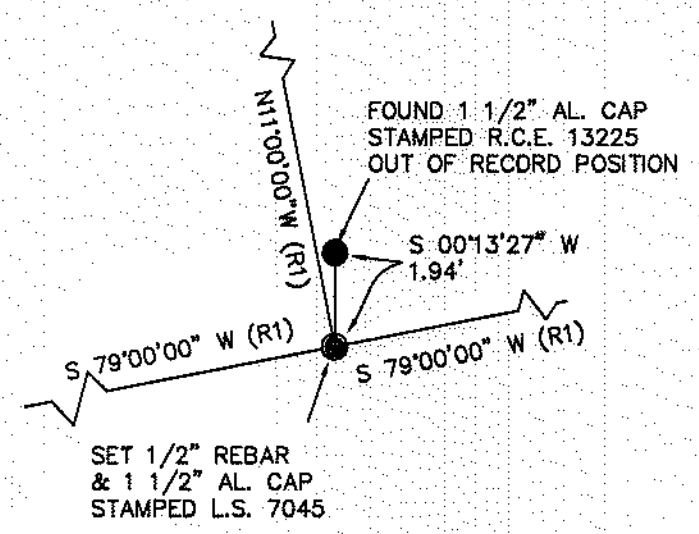


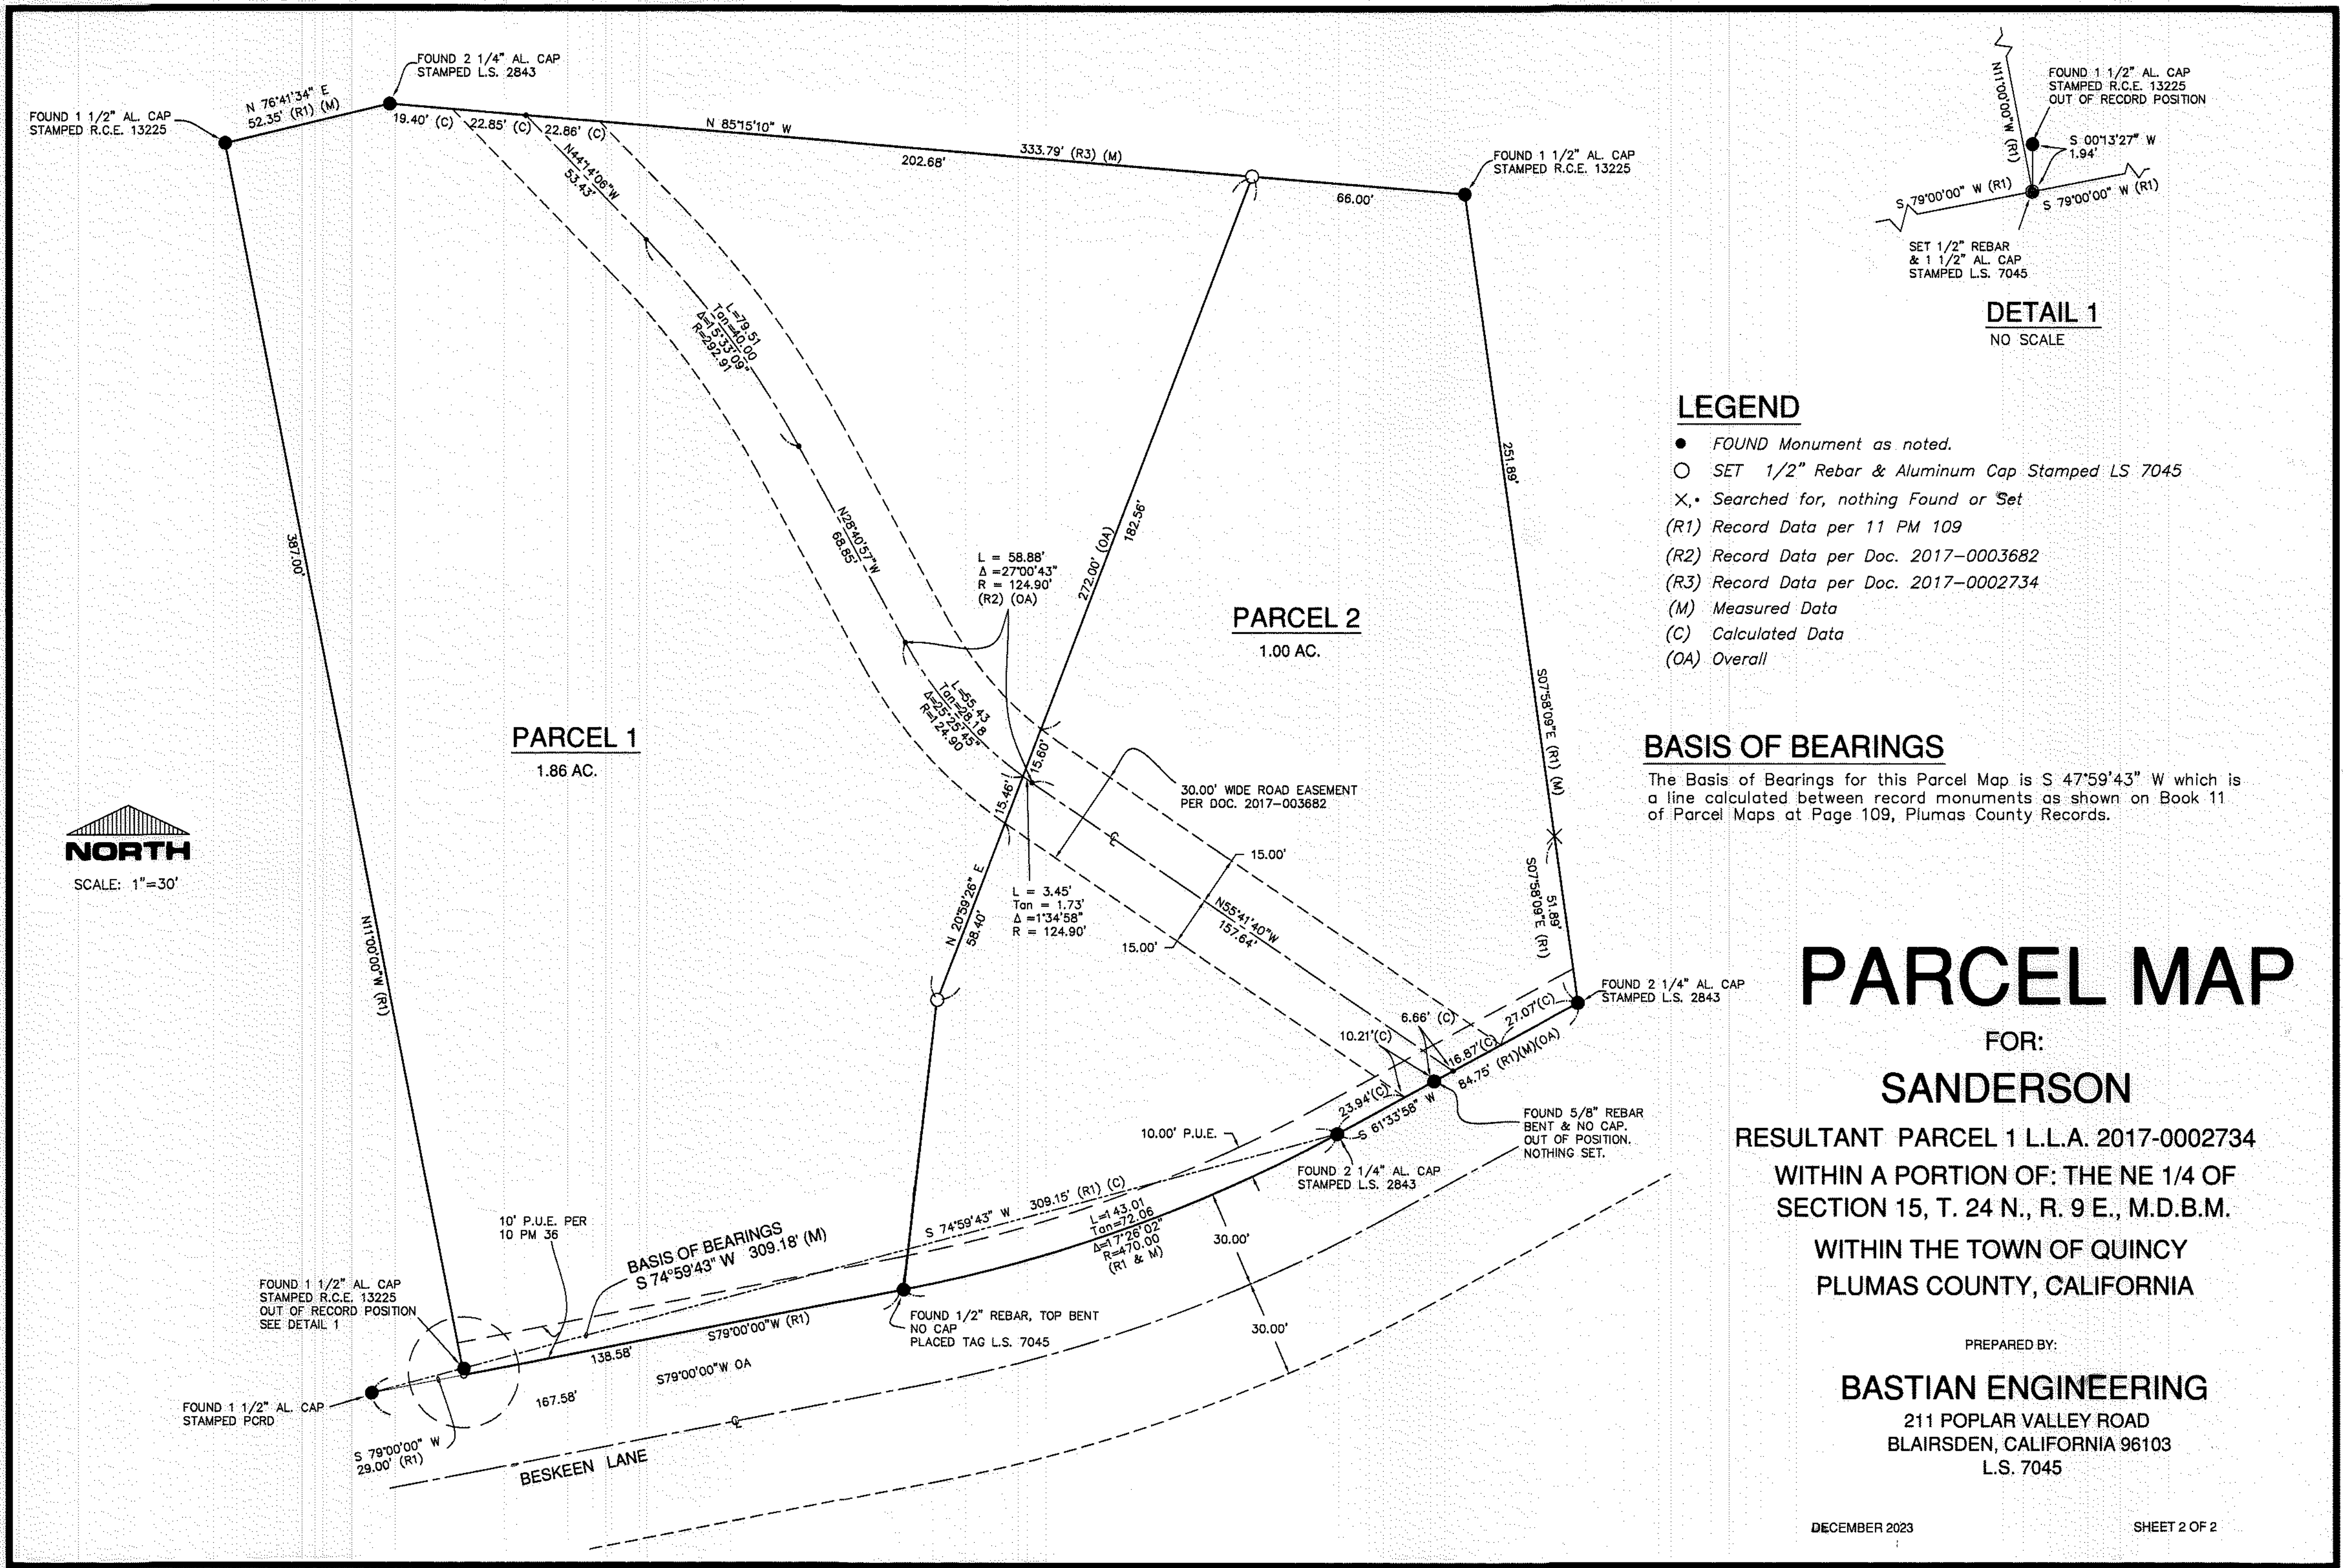

DETAIL 1
NO SCALE

LEGEND

- FOUND Monument as noted.
- SET 1/2" Rebar & Aluminum Cap Stamped LS 7045
- X, • Searched for, nothing Found or Set
- (R1) Record Data per 11 PM 109
- (R2) Record Data per Doc. 2017-0003682
- (R3) Record Data per Doc. 2017-0002734
- (M) Measured Data
- (C) Calculated Data
- (OA) Overall

BASIS OF BEARINGS

The Basis of Bearings for this Parcel Map is S 47°59'43" W which is a line calculated between record monuments as shown on Book 11 of Parcel Maps at Page 109, Plumas County Records.

PARCEL MAP

FOR:
SANDERSON
RESULTANT PARCEL 1 L.L.A. 2017-0002734
WITHIN A PORTION OF: THE NE 1/4 OF
SECTION 15, T. 24 N., R. 9 E., M.D.B.M.
WITHIN THE TOWN OF QUINCY
PLUMAS COUNTY, CALIFORNIA

PREPARED BY:
BASTIAN ENGINEERING
211 POPLAR VALLEY ROAD
BLAIRSDEN, CALIFORNIA 96103
L.S. 7045

13 pm 24