


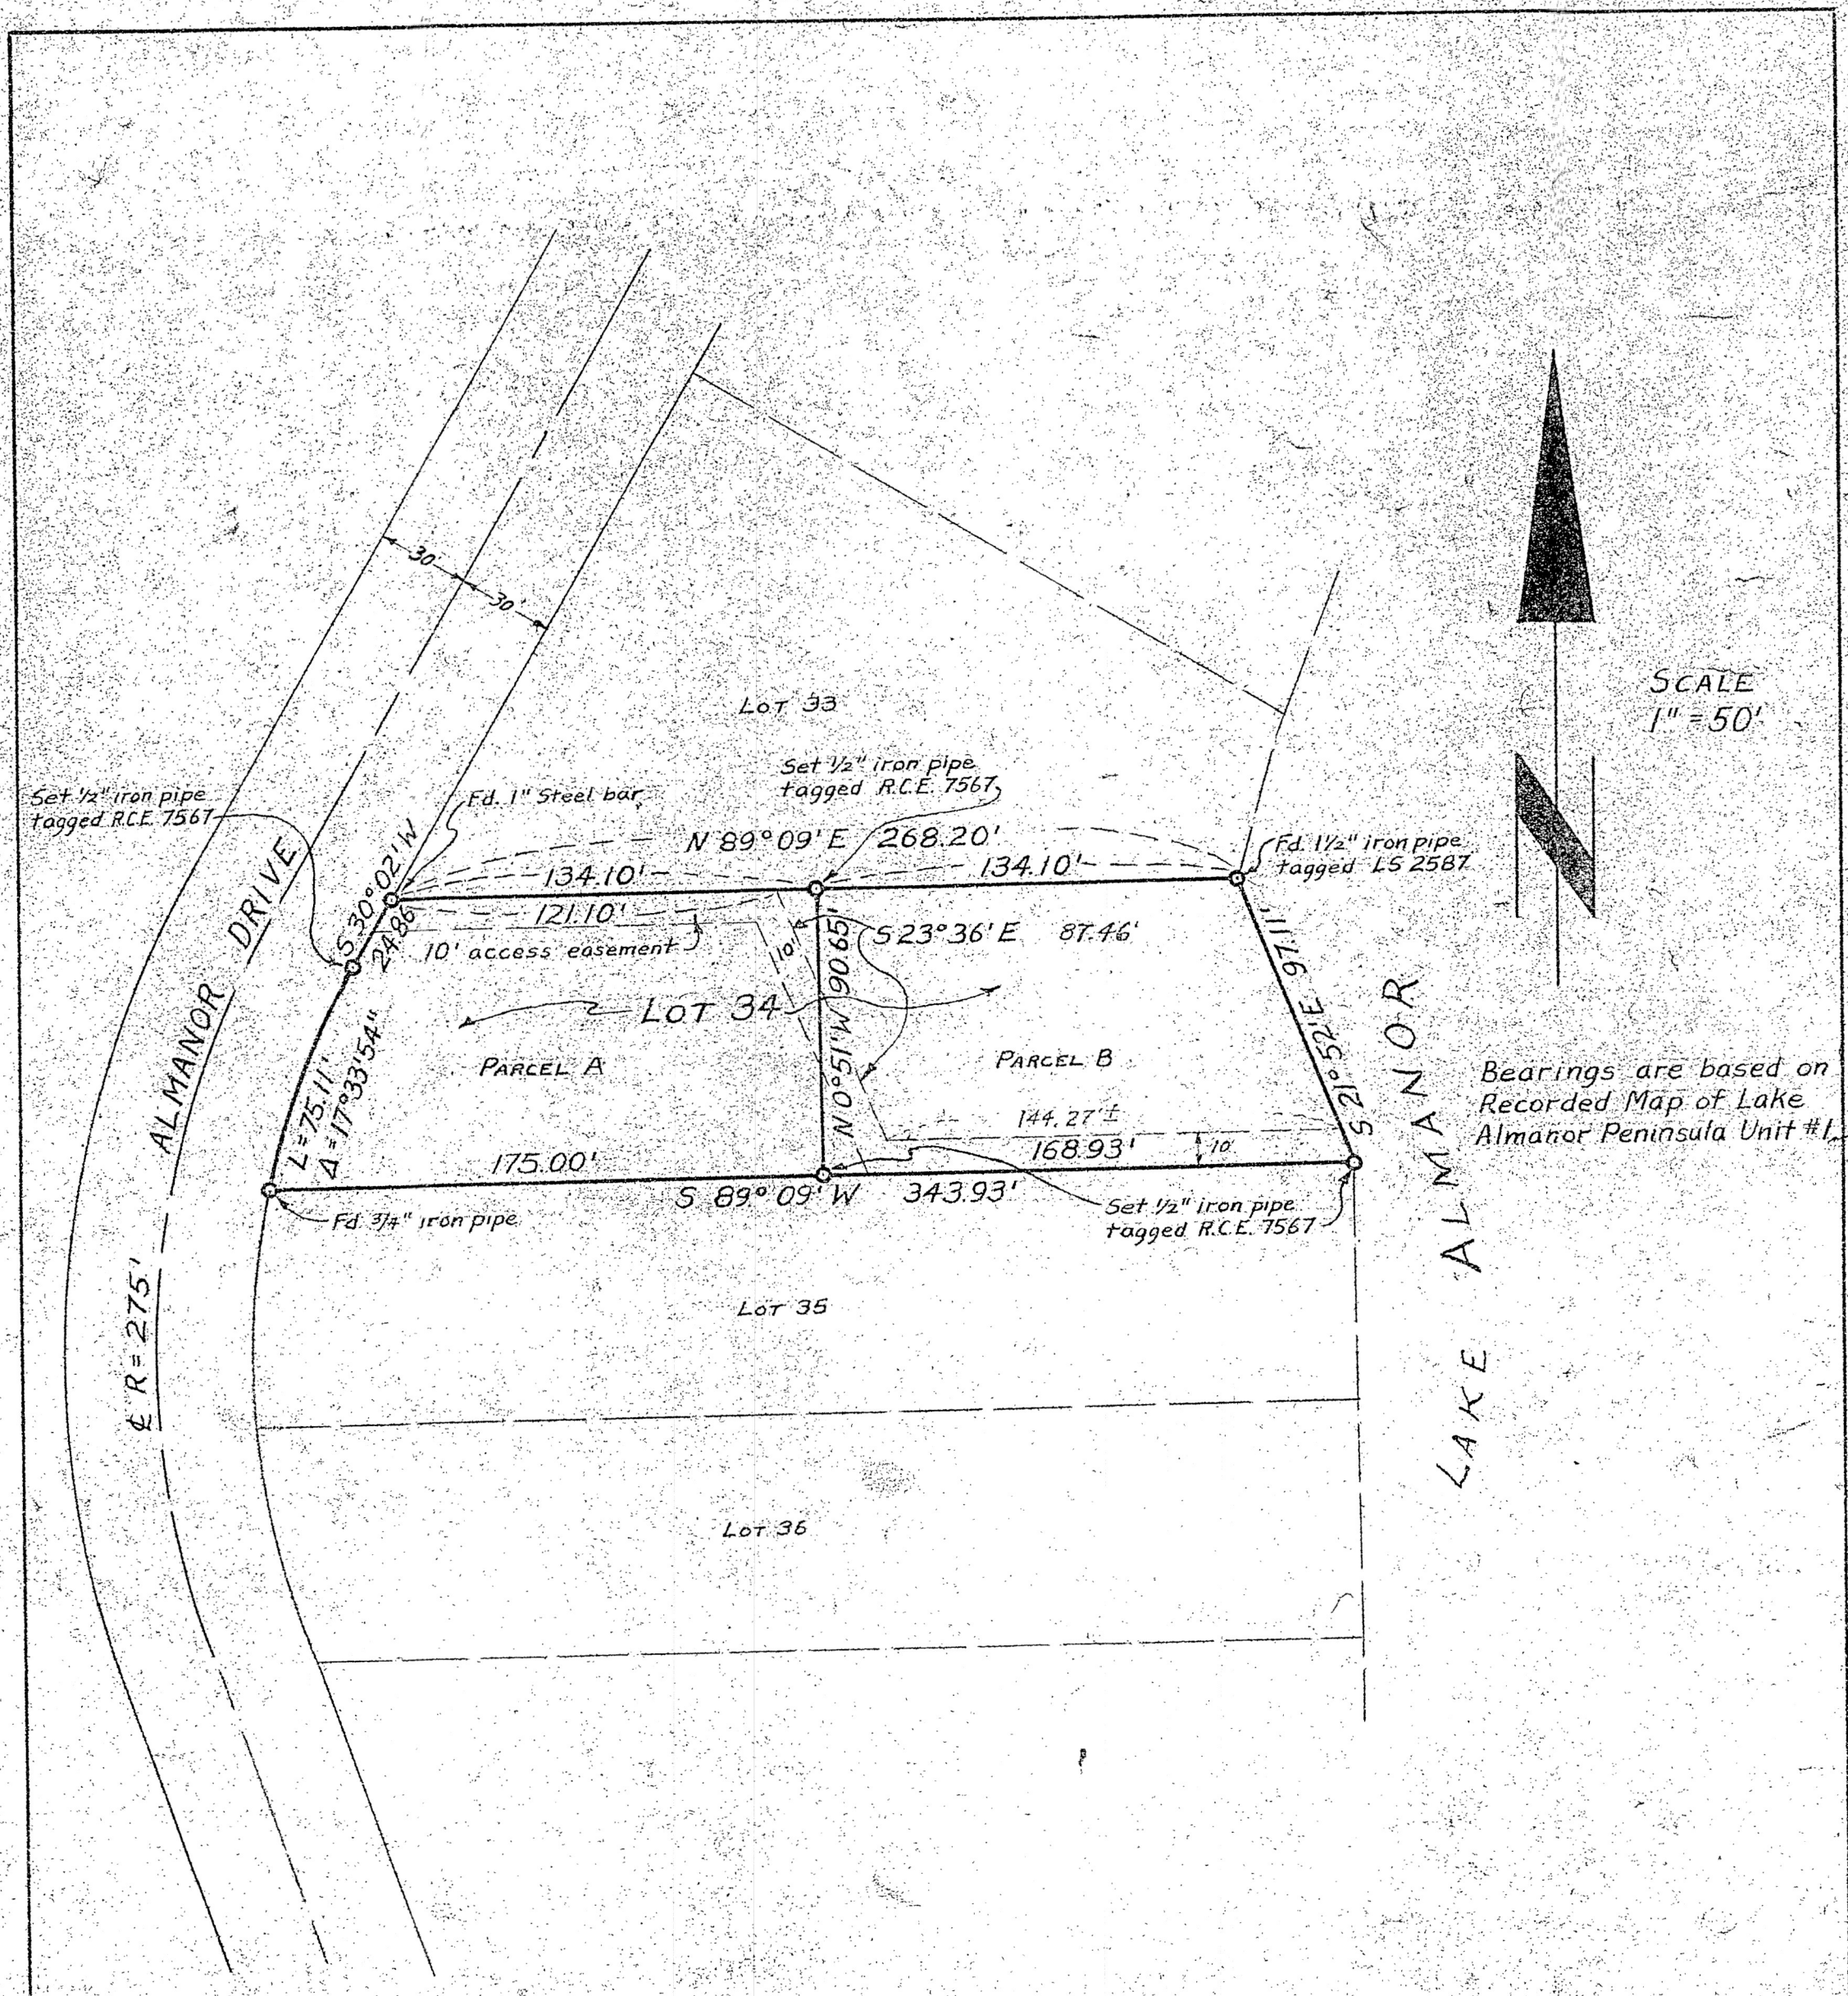

CERTIFICATES:

This map correctly represents a survey made by me or under my direction in conformance with the requirements of Ch. 15, Div. 3, Bus. & Prof. Code, at the request of John A. Peat in July, 1963.

A. J. Vandenberg
A. J. Vandenberg, R.C.E. 7567

This map has been examined for conformance with the requirements of Ch. 15, Div. 3, Bus. & Prof. Code, this day of 1963.

James F. Flanagan, R.C.E. 292
Plumas County Surveyor

Filed for Record this day of 1963, at M., in Book of Maps, at Page at the request of A. J. Vandenberg.

Fee: \$5.00
File No.

Ida Hogan Gronvald
Plumas County Recorder

RECORD OF SURVEY

LAND OF

JOHN A. PEAT

LOT 34, BLOCK 2


LAKE ALMANOR PENINSULA UNIT NO. 1

PLUMAS COUNTY, CALIFORNIA

A. J. VANDENBERG, REG. CIVIL ENGINEER NO. 7567

SCALE: 1" = 50'

9/18/63 Recorded
T28 R7 Sec 18

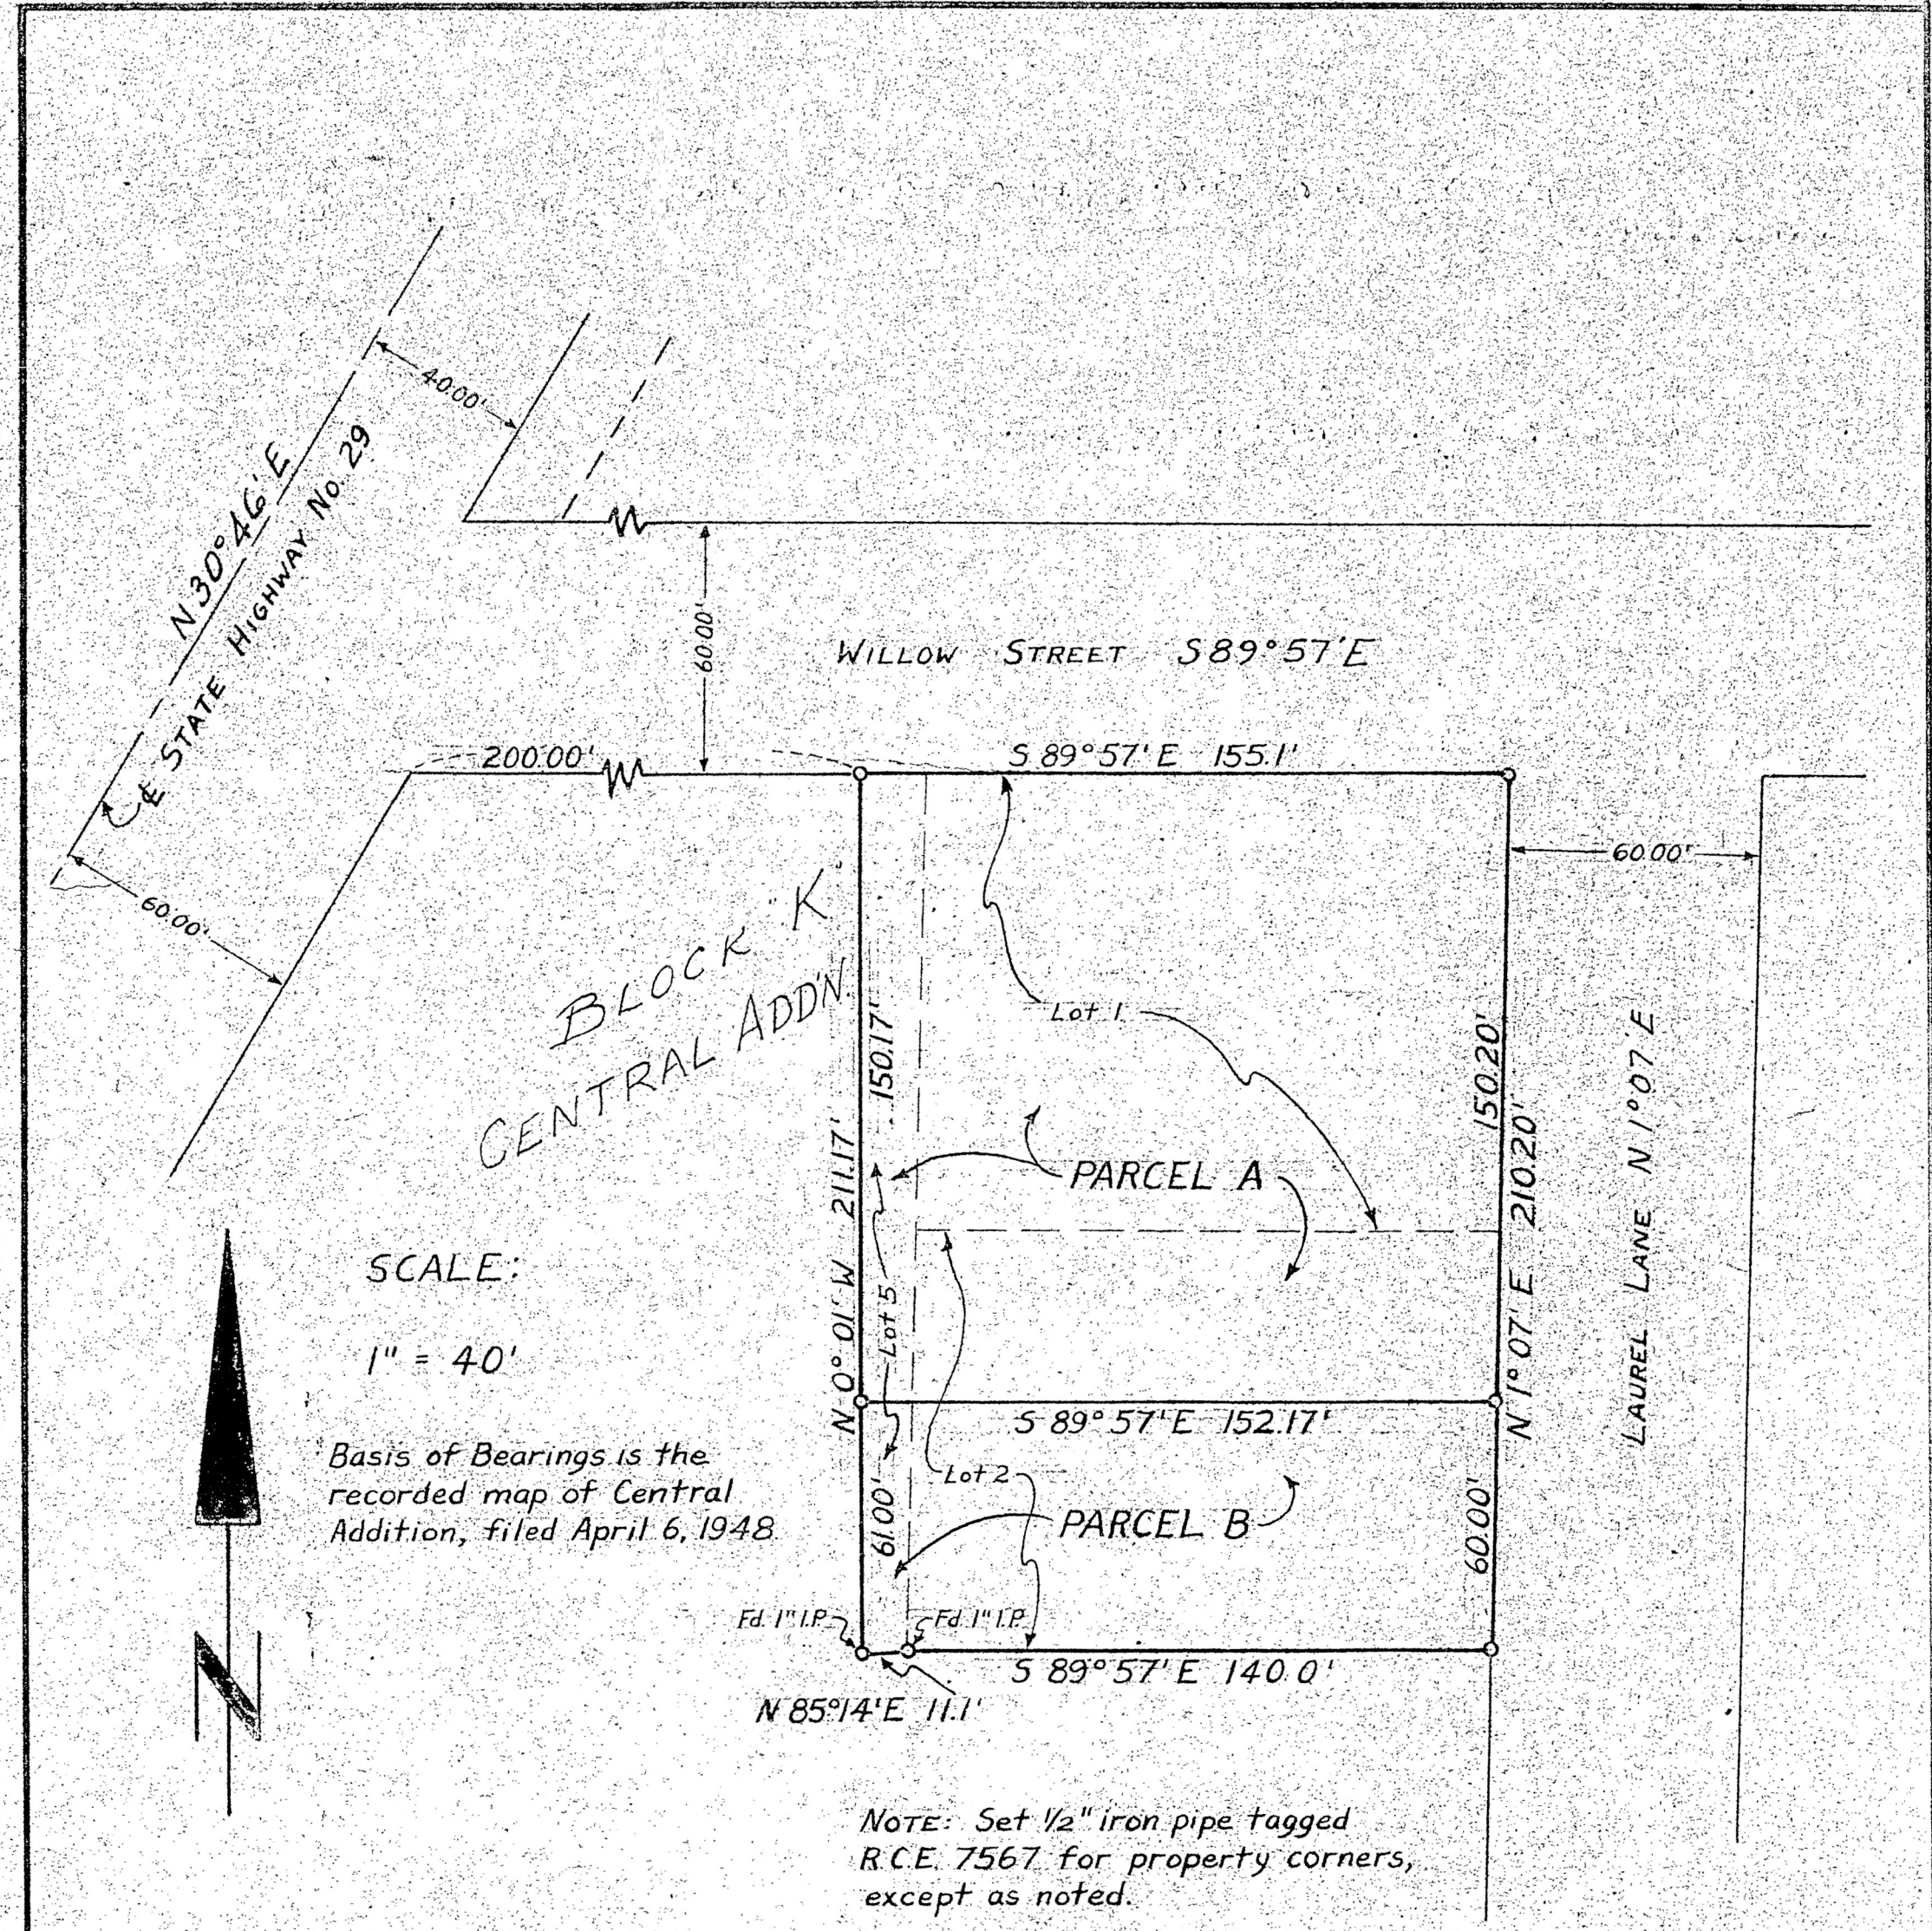

CERTIFICATES:

This map correctly represents a survey made by me or under my direction in conformance with the requirements of Ch. 15, Div. 3, Bus. & Prof. Code at the request of HARRY LOVE in MAY 1963.

A. J. Vandenberg
A. J. VANDENBERG, R.C.E. 7567

This map has been examined for conformance with the requirements of Ch. 15, Div. 3, Bus. & Prof. Code this day of 19.

James F. Flanagan, R.C.E. 292
Plumas County Surveyor

Filed for Record this day of 19 at M., in Book of Maps at Page at the request of A. J. Vandenberg.

Fee: \$5.00
File No.

Ida Hogan Gronvald
Plumas County Recorder

9-13-63 Recorded

RECORD OF SURVEY

LAND OF

HARRY LOVE

BEING LOTS 1, 2 & 5, BLOCK K

CENTRAL ADDITION, TOWN OF CHESTER
PLUMAS COUNTY, CALIFORNIA

SURVEY BY: A. J. VANDENBERG, REG. CIVIL ENGINEER NO. 7567

SCALE: 1" = 40'

T28 R7 Sec 18

2RS 110 B