


RECORD OF SURVEY

SHOWING MONUMENTS LOCATED IN THE UNINCORPORATED AREA OF GREENVILLE
AND SURROUNDING AREAS
COUNTY of PLUMAS, STATE of CALIFORNIA
MARCH, 2024

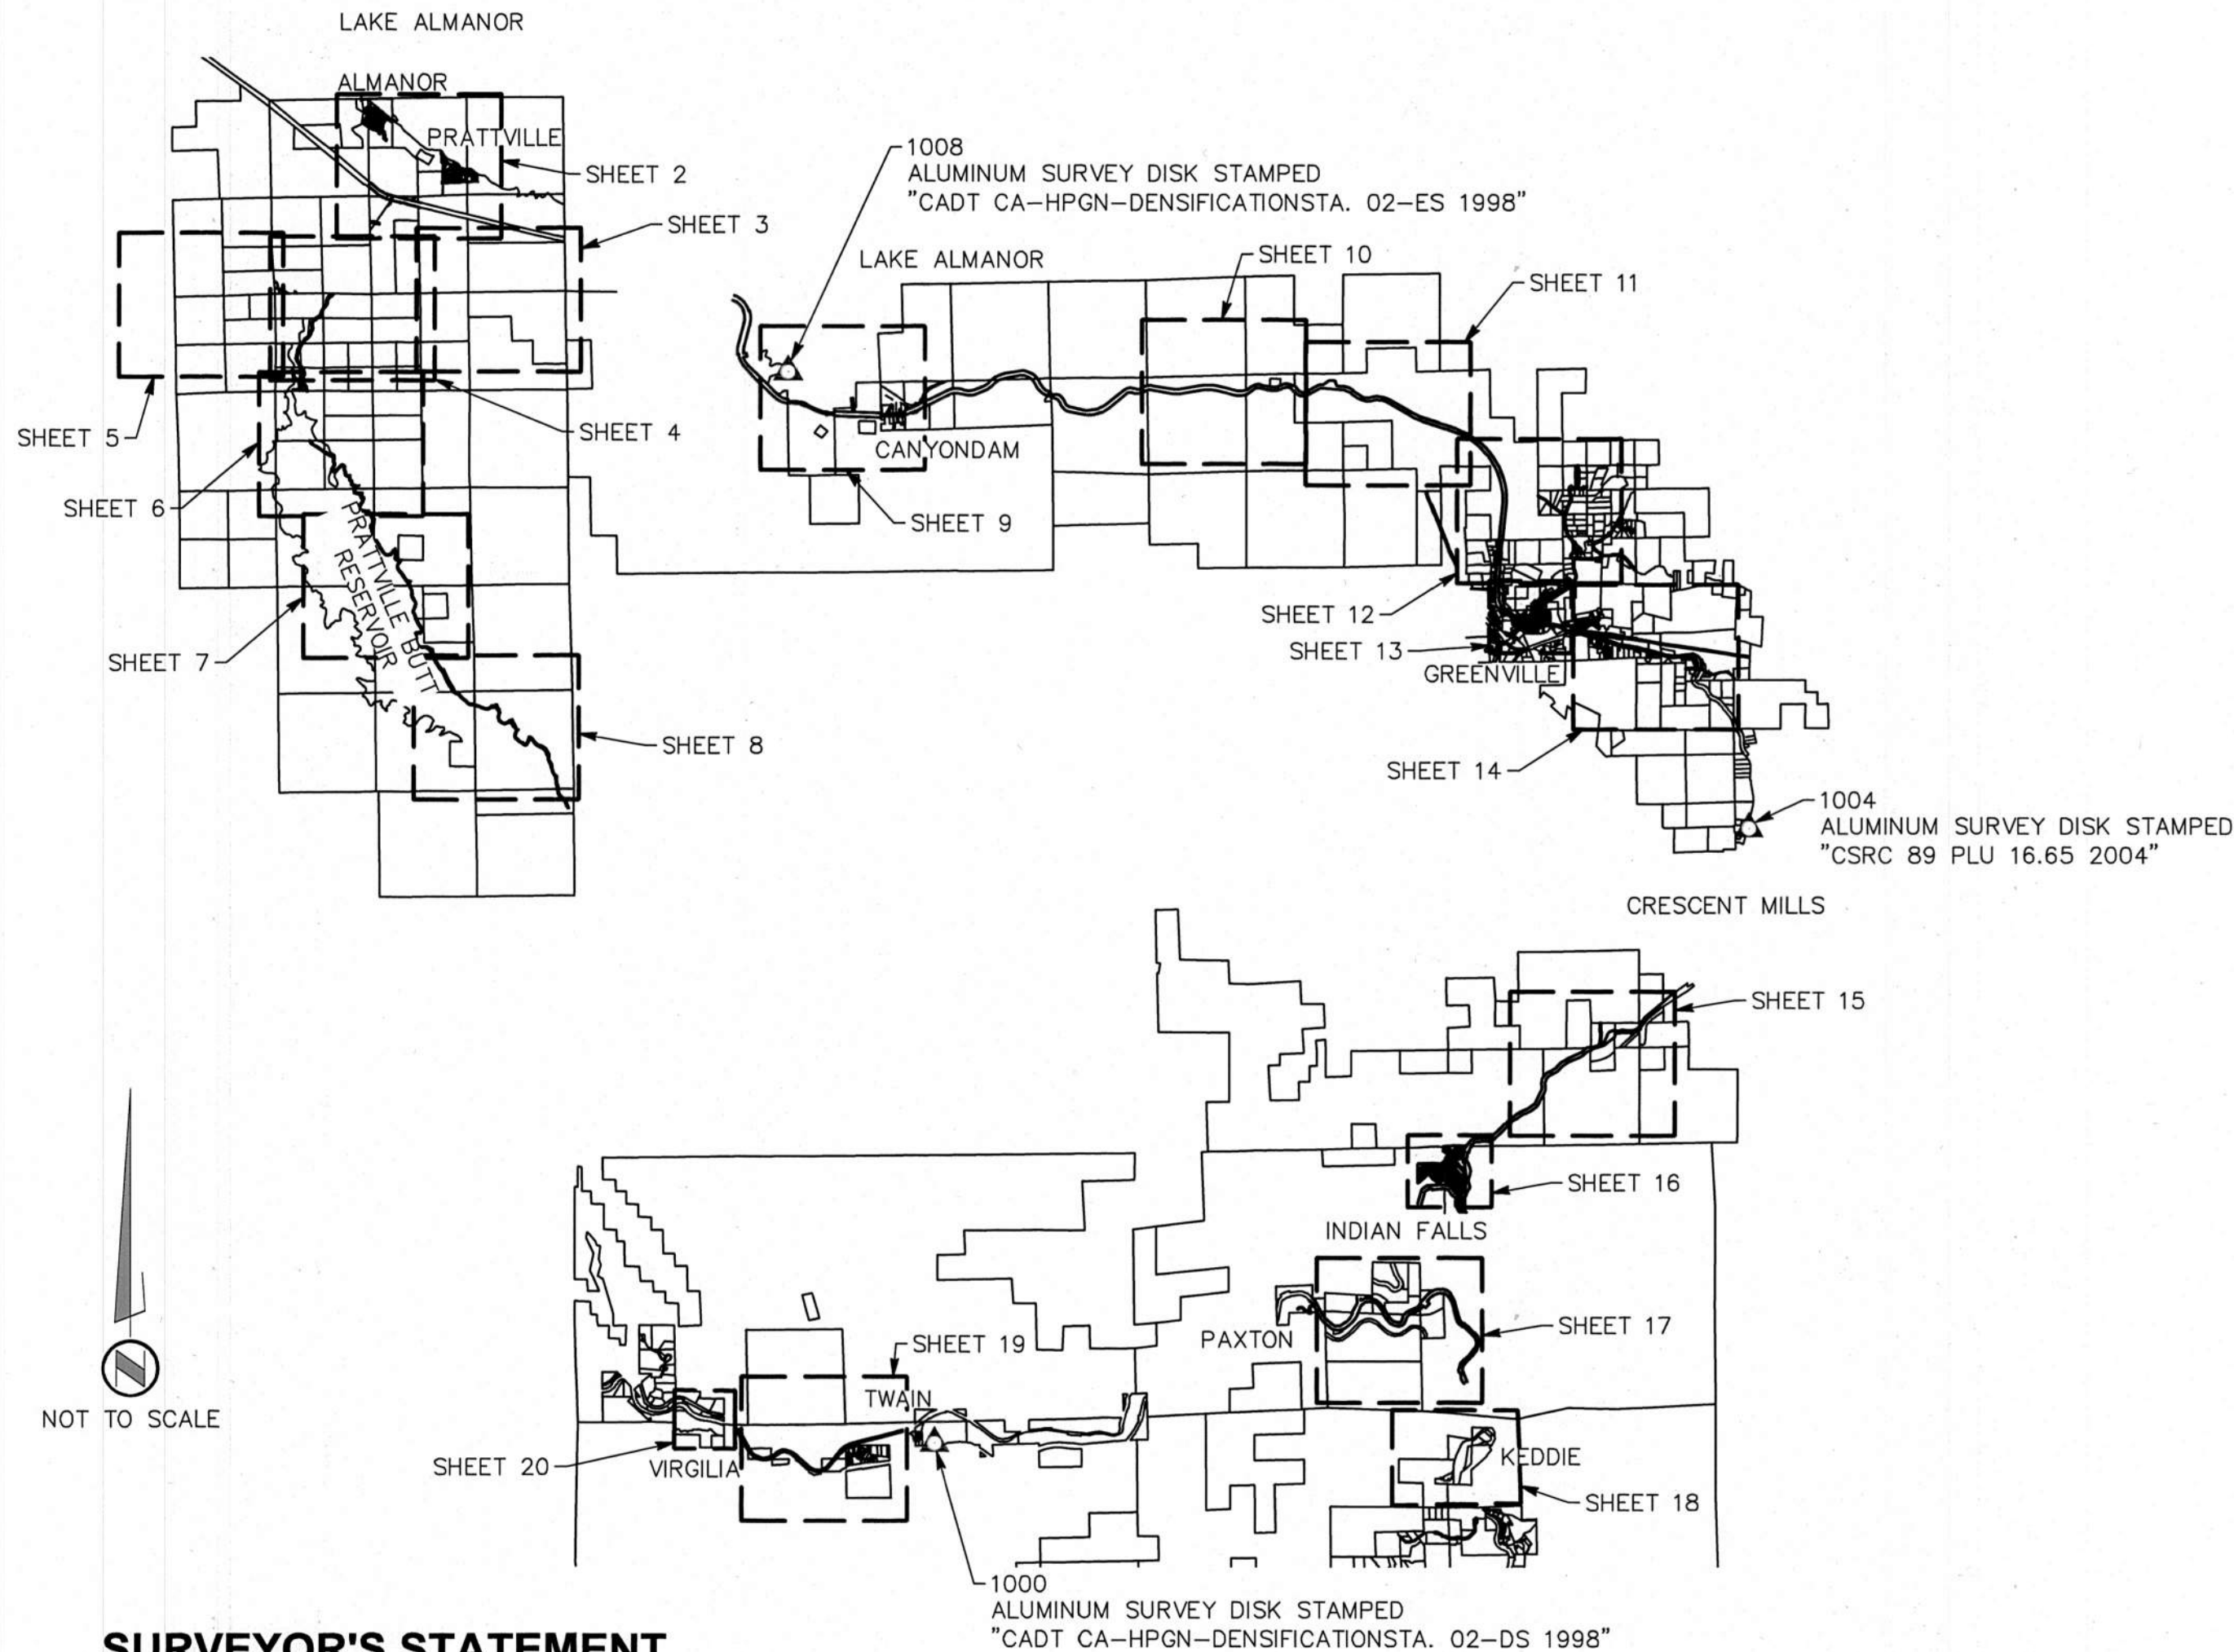

LEGEND

	MONUMENT FOUND AS NOTED
	NGS CONTROL AS NOTED
	APPROXIMATE STATE RIGHT-OF-WAY
	APPROXIMATE COUNTY RIGHT-OF-WAY
	APPROXIMATE PROPERTY LINE
	APPROXIMATE EASEMENT

BASIS OF BEARINGS

THE COORDINATES SHOWN HEREON ARE BASED ON THE CALIFORNIA STATE PLANE COORDINATE SYSTEM OF 1983 (CCS83) ZONE 1 (2011 REALIZATION OF THE 2010.00 EPOCH) BASED ON HPGN PASSIVE MONUMENTS D CA 02 DS (DF4389), 89 PLU 16.65 (DH6398), AND D CA 02 ES (DF4390) AS THE COORDINATES WERE PUBLISHED BY THE NATIONAL GEODETIC SURVEY (NGS). DATE OF SURVEY: SEPTEMBER-NOVEMBER, 2021.

POINT NUMBER	NORTHING	EASTING	DESCRIPTION
1000	1891373.28	6823021.44	ALUMINUM SURVEY DISK STAMPED "CADD CA-HPGN-DENSIFICATIONSTA. 02-DS 1998"
1004	1924777.49	6867230.33	ALUMINUM SURVEY DISK STAMPED "CSRC 89 PLU 16.65 2004"
1008	1949611.69	6815050.30	ALUMINUM SURVEY DISK STAMPED "CADD CA-HPGN-DENSIFICATIONSTA. 02-ES 1998"

PROJECT CONTROL

PROJECT CONTROL IS BASED ON THE CALIFORNIA COORDINATE COORDINATE SYSTEM OF 1983 (2011), ZONE 1, EPOCH 2010.00.

PURPOSE OF SURVEY

THIS EFFORT IS A MONUMENT INVENTORY SURVEY REFLECTING STATE, COUNTY, US FOREST SERVICE, BLM, AND PRIVATE SURVEY MONUMENTS FOUND DURING THE COURSE OF TOPOGRAPHIC SURVEYS CONDUCTED FOR THE DIXIE FIRE REBUILD BETWEEN 2021-2023. NO CLAIM IS MADE IF ANY FOUND MONUMENTS SHOWN HEREON ARE CORNERS OF RECORD AND NO EFFORT WAS MADE TO DETERMINE THE HISTORY OR HISTORICAL RECORD OF SAID MONUMENTS.

NOTES

1. STATE AND COUNTY RIGHT-OF-WAY LINES AND INTERIOR LOT LINES SHOWN HEREON ARE APPROXIMATE IN NATURES AND BASED ON A COMBINATION OF RECORD MAPPING ON FILE WITH THE COUNTY OF PLUMAS, BUREAU OF LAND MANAGEMENT, STATE OF CALIFORNIA, DEPARTMENT OF TRANSPORTATION, AND GIS LINES PUBLICLY AVAILABLE FROM THE PLUMAS COUNTY ASSESSOR'S OFFICE. NO CLAIM IS MADE TO ACCURACY OF THESE LINES AND THESE LINES DO NO REPRESENT ANY BOUNDARY ANALYSIS OR BOUNDARY DETERMINATION ON THE PART OF MARK THOMAS.

2. PLUMAS COUNTY ASSESSOR PARCELS WITHOUT ASSESSOR PARCEL NUMBERS (APNs) LISTED ARE FEDERAL LAND OR LANDS OWNED BY UTILITIES AND DO NOT HAVE AN APN ASSIGNED.

COUNTY RECORDER'S STATEMENT

FILED THIS 13 DAY OF August, 2024, AT 2:20 pm

IN BOOK 17 OF RECORD OF SURVEYS, AT PAGE 14-36

AT THE REQUEST OF THE PLUMAS COUNTY SURVEYOR.

FEE: \$156.00

DOCUMENT NO. 2024-0003626

MARCY DEMARTILE
COUNTY CLERK-RECORDER
COUNTY OF PLUMAS, CALIFORNIA

BY: [Signature]
DEPUTY

MARK THOMAS
SHEET 1 OF 23

SURVEYOR'S STATEMENT

THIS MAP CORRECTLY REPRESENTS A SURVEY MADE BY ME OR UNDER MY DIRECTION IN CONFORMANCE WITH THE REQUIREMENTS OF THE PROFESSIONAL LAND SURVEYORS ACT AT THE REQUEST OF PACIFIC GAS & ELECTRIC AND COUNTY OF PLUMAS, ON FEBRUARY 27, 2023.

MARK THOMAS
701 UNIVERSITY AVE, SUITE 200
SACRAMENTO, CA 95825

KC Offenberger
KC OFFENBERG, LS 8505
07/30/2024
DATE

COUNTY SURVEYOR'S STATEMENT

THIS MAP HAS BEEN EXAMINED IN ACCORDANCE WITH SECTION 8766 OF


THE PROFESSIONAL LAND SURVEYORS ACT THIS 12 DAY OF August 2024.



R Tom Hunter
TOM HUNTER, R.C.E. 30515
COUNTY SURVEYOR



17 RS 014

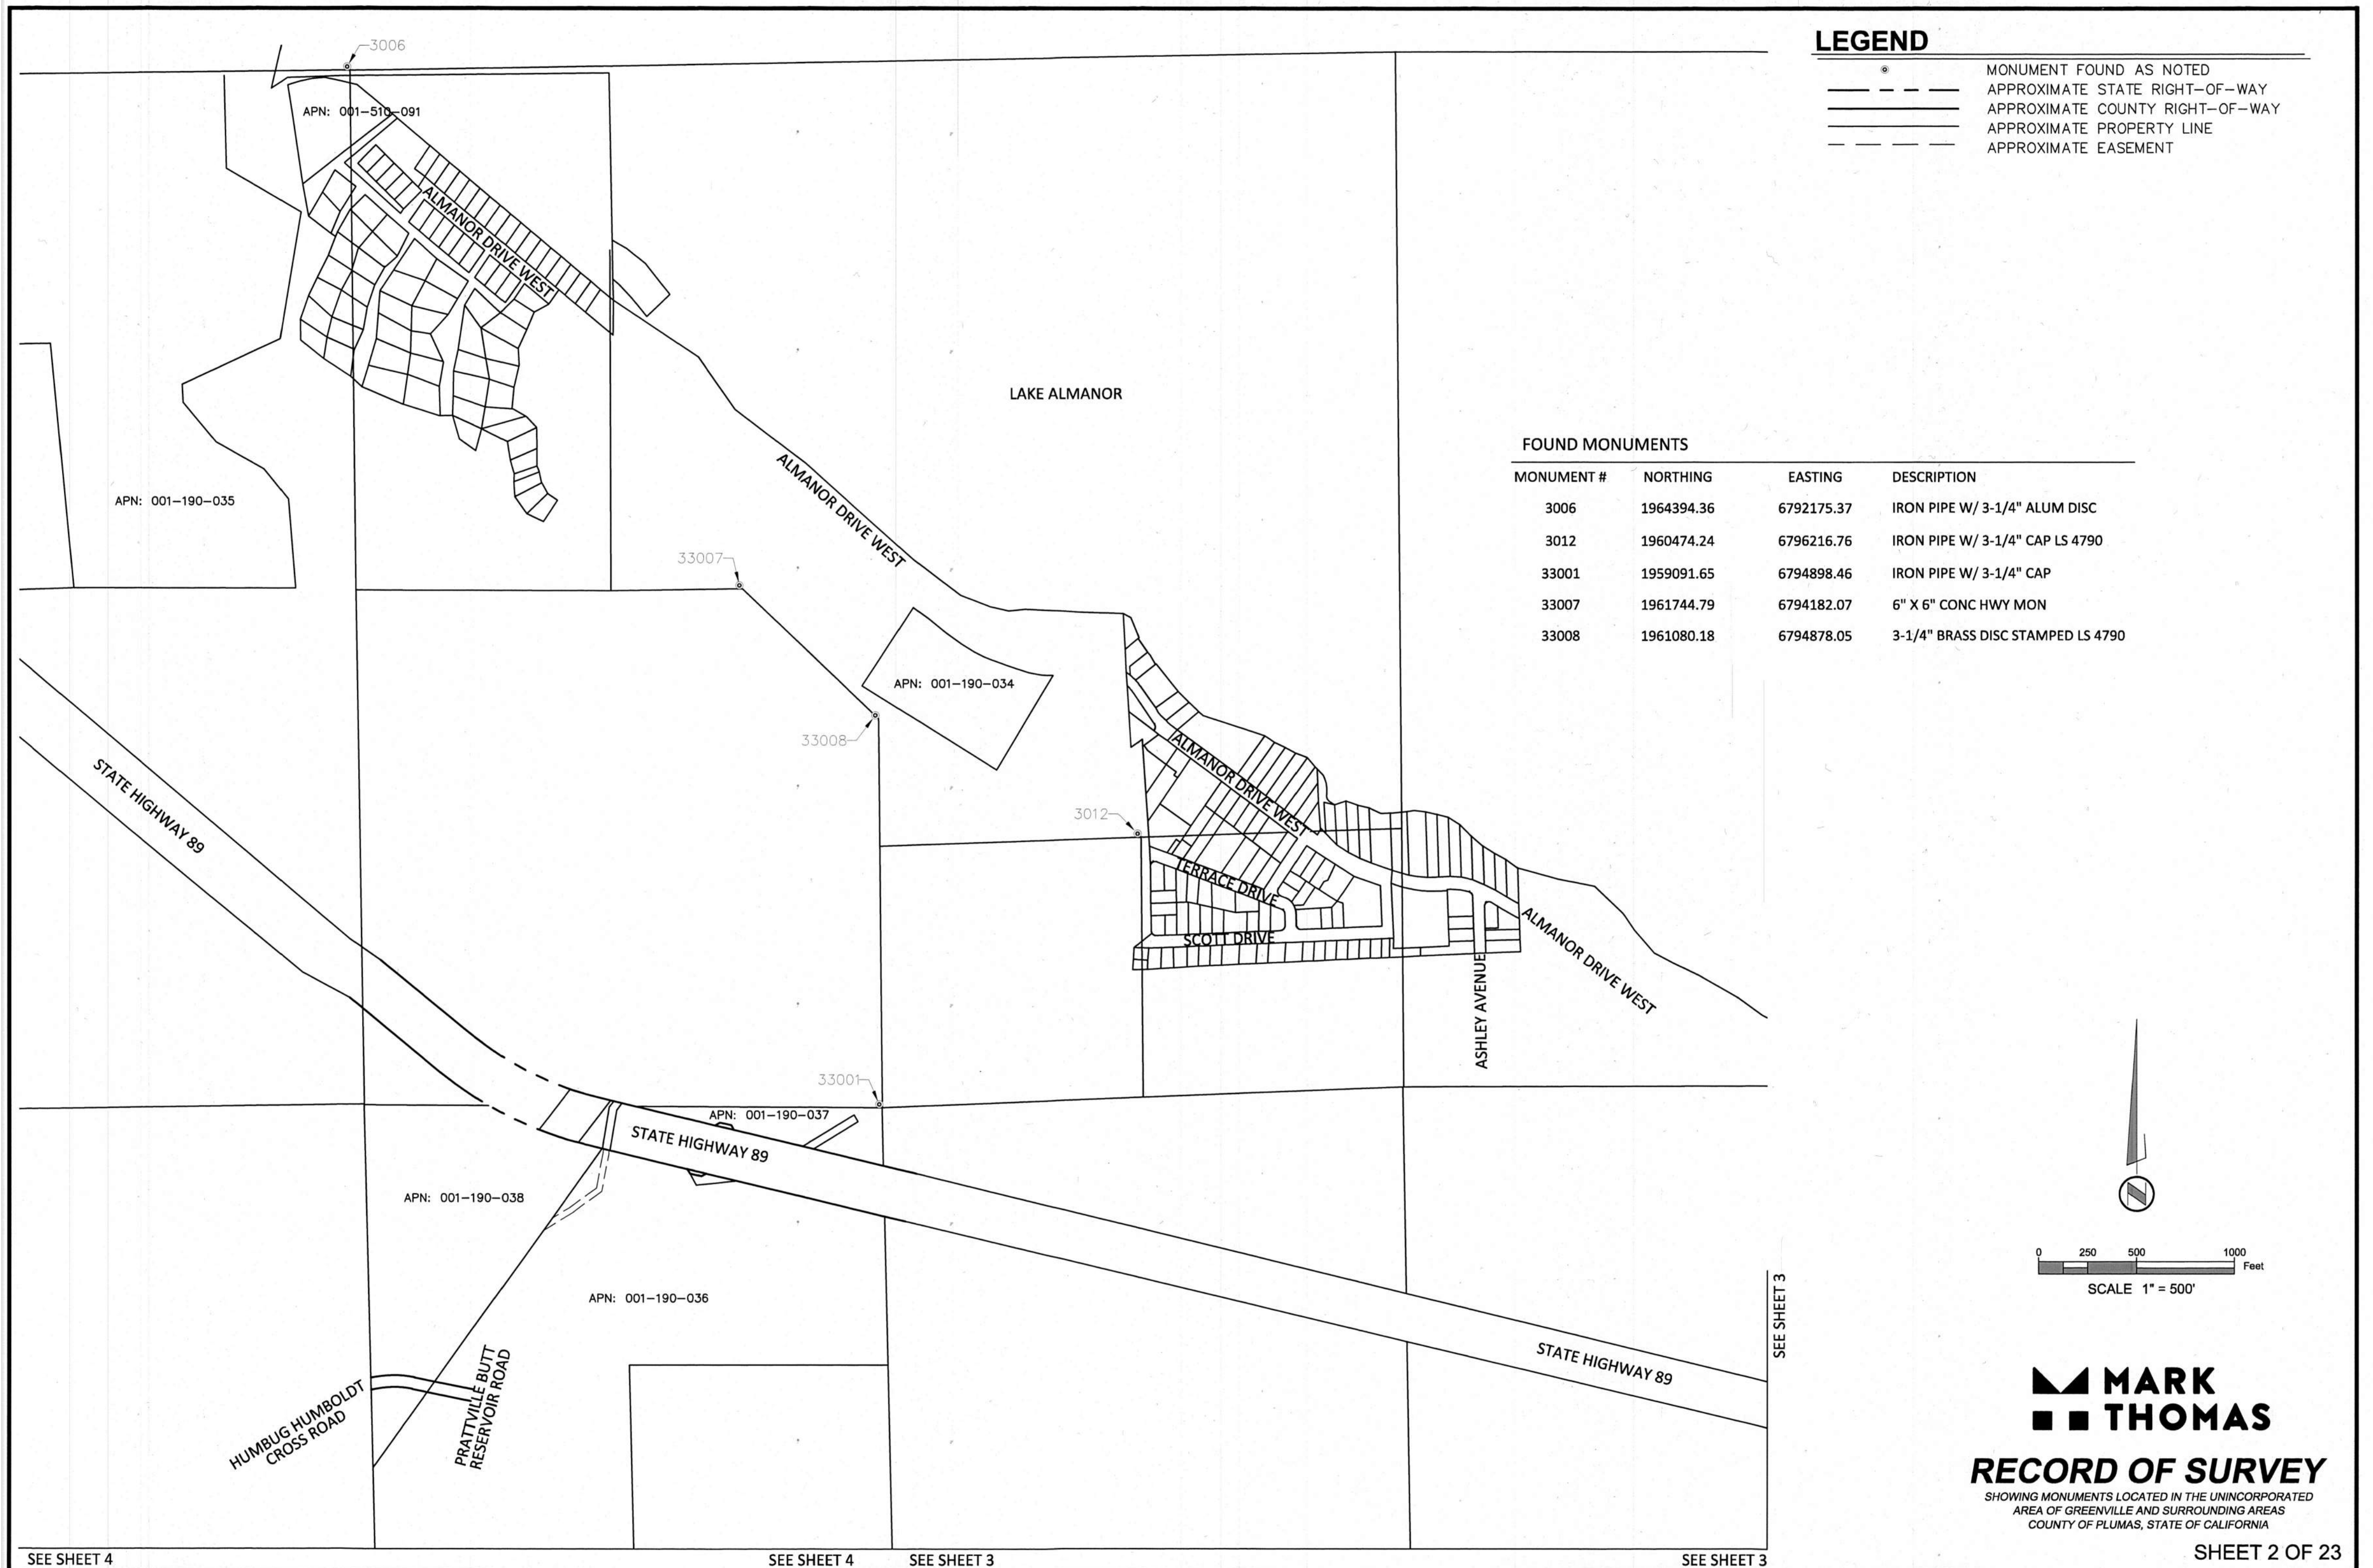

LEGEND

⊙	MONUMENT FOUND AS NOTED
---	APPROXIMATE STATE RIGHT-OF-WAY
---	APPROXIMATE COUNTY RIGHT-OF-WAY
---	APPROXIMATE PROPERTY LINE
---	APPROXIMATE EASEMENT

FOUND MONUMENTS

MONUMENT #	NORTHING	EASTING	DESCRIPTION
3006	1964394.36	6792175.37	IRON PIPE W/ 3-1/4" ALUM DISC
3012	1960474.24	6796216.76	IRON PIPE W/ 3-1/4" CAP LS 4790
33001	1959091.65	6794898.46	IRON PIPE W/ 3-1/4" CAP
33007	1961744.79	6794182.07	6" X 6" CONC HWY MON
33008	1961080.18	6794878.05	3-1/4" BRASS DISC STAMPED LS 4790



0 250 500 1000 Feet
SCALE 1" = 500'


MARK THOMAS

RECORD OF SURVEY

SHOWING MONUMENTS LOCATED IN THE UNINCORPORATED
AREA OF GREENVILLE AND SURROUNDING AREAS
COUNTY OF PLUMAS, STATE OF CALIFORNIA

SHEET 2 OF 23

17 RS 015

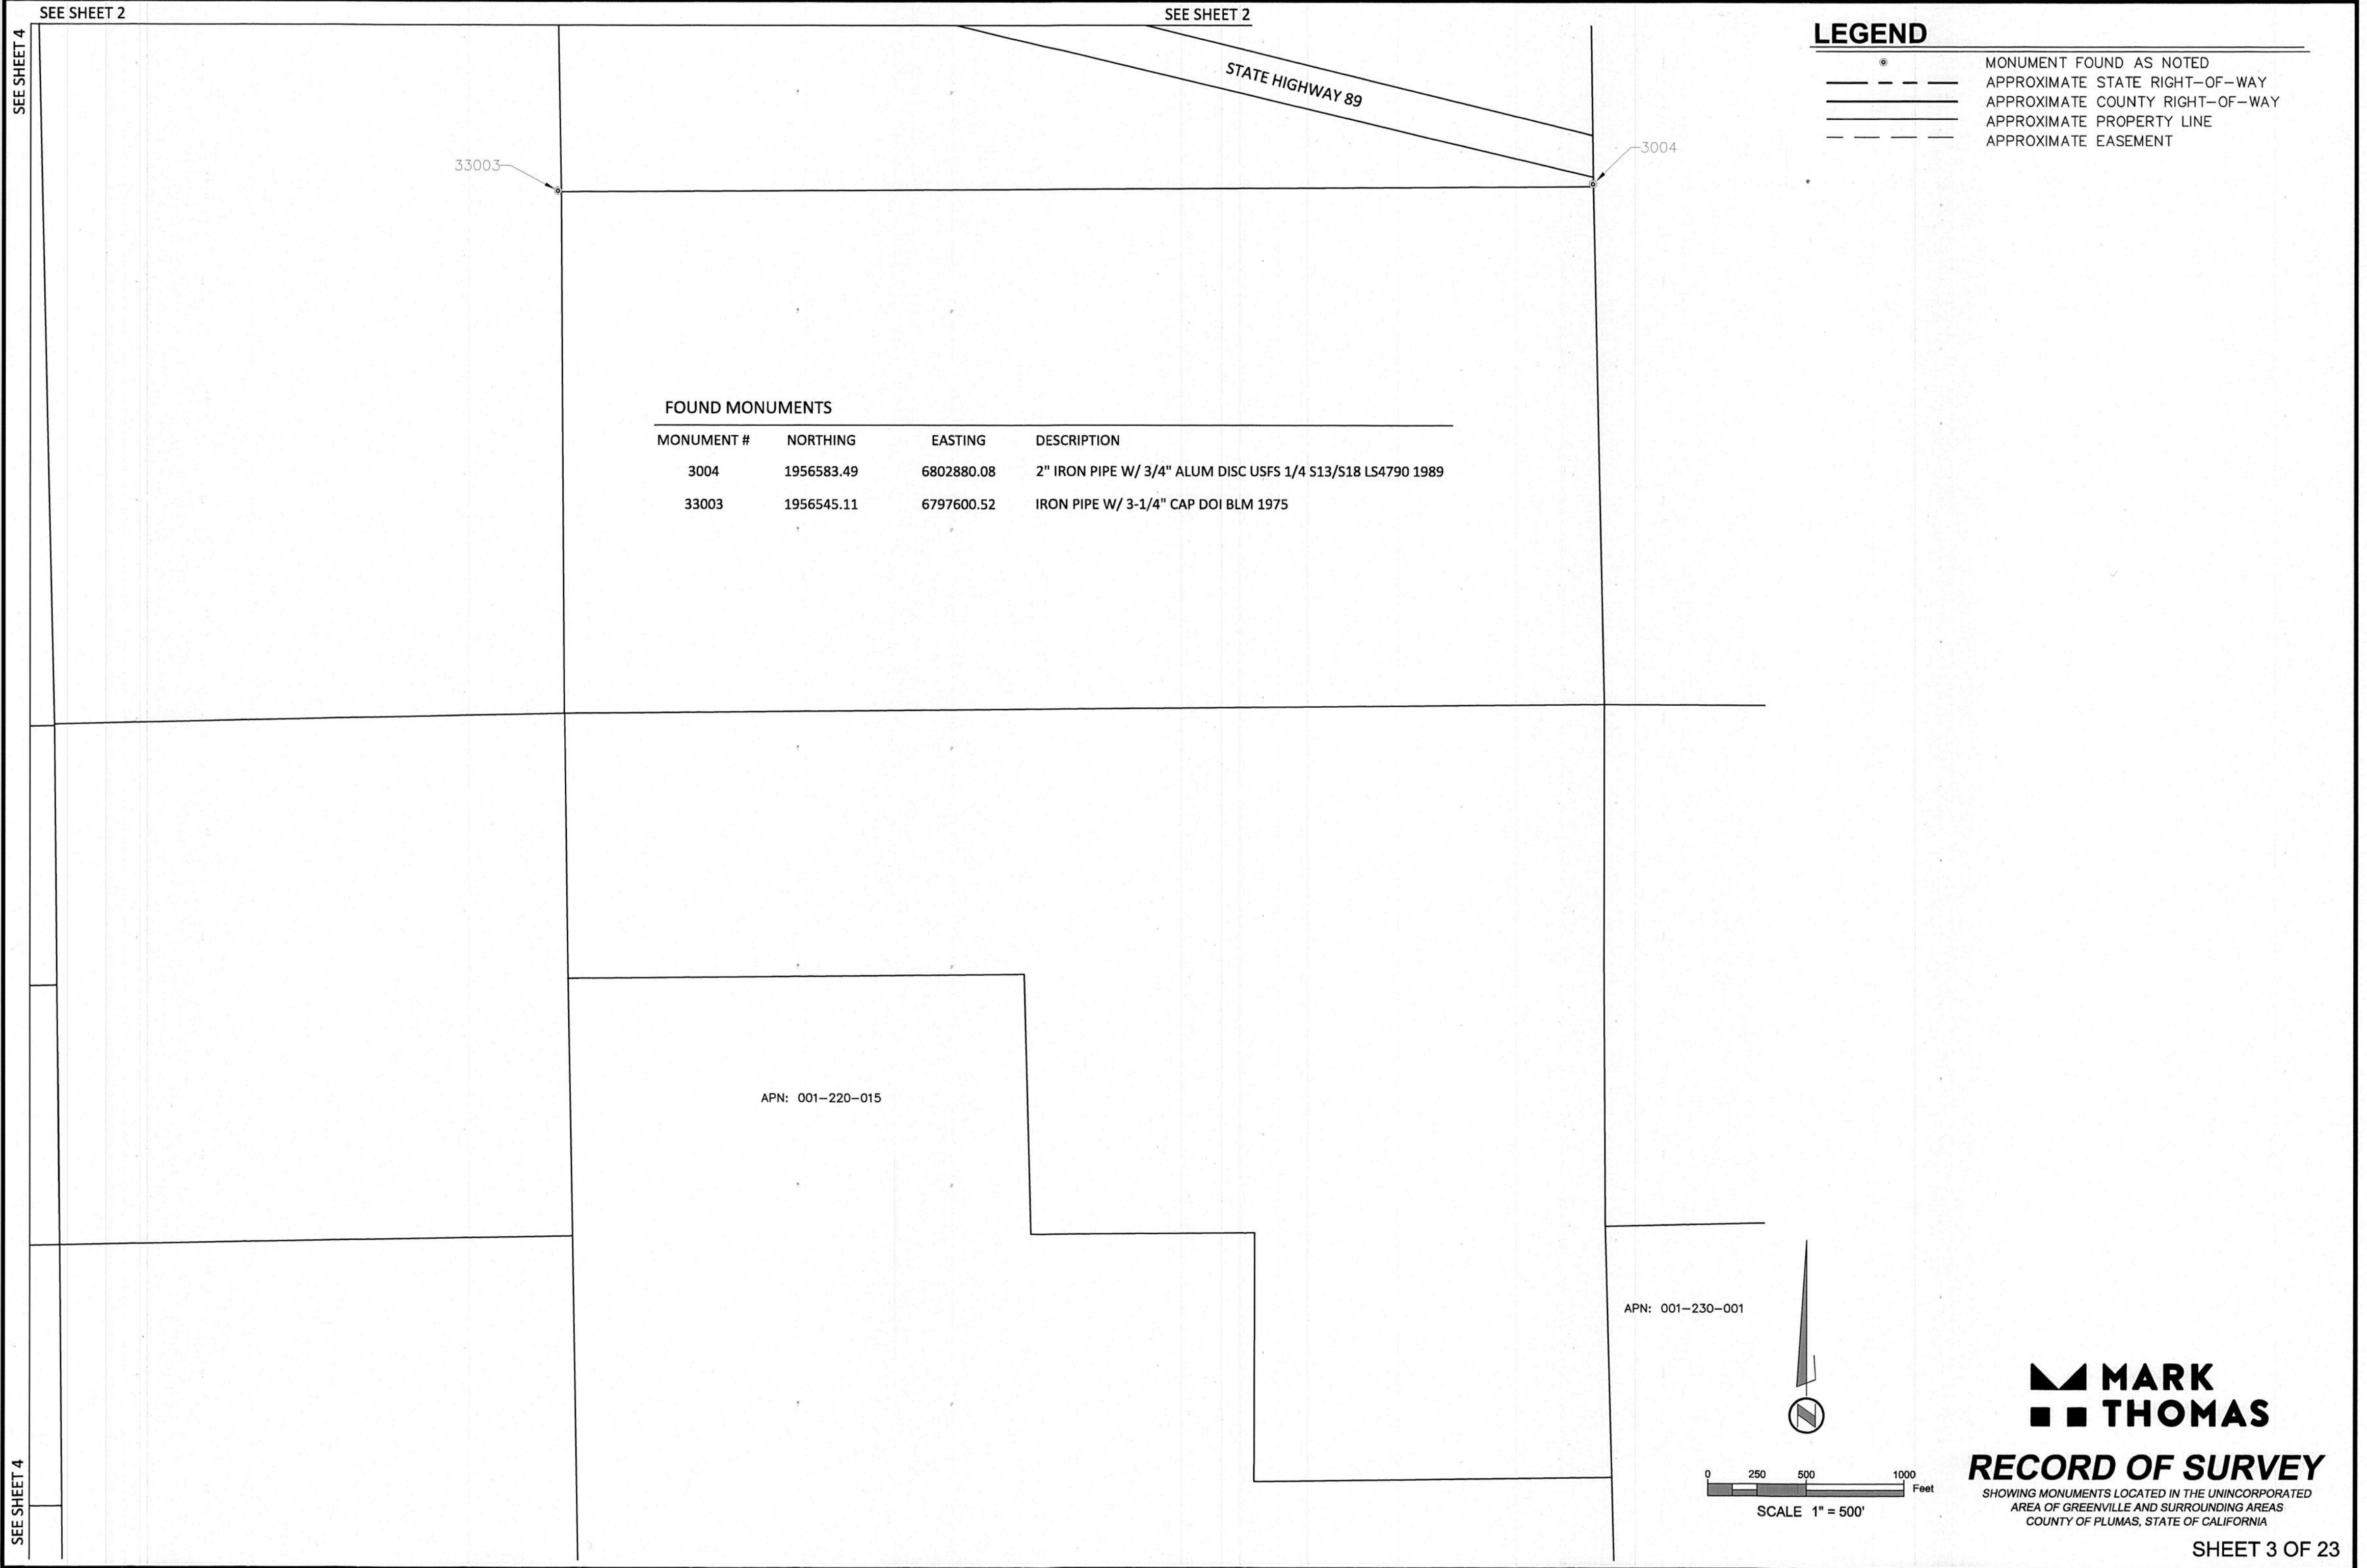

SEE SHEET 2

SEE SHEET 2

SEE SHEET 4

SEE SHEET 4

33003

3004

STATE HIGHWAY 89

FOUND MONUMENTS

MONUMENT #	NORTHING	EASTING	DESCRIPTION
3004	1956583.49	6802880.08	2" IRON PIPE W/ 3/4" ALUM DISC USFS 1/4 S13/S18 LS4790 1989
33003	1956545.11	6797600.52	IRON PIPE W/ 3-1/4" CAP DOI BLM 1975

APN: 001-220-015

APN: 001-230-001

LEGEND

- MONUMENT FOUND AS NOTED
- APPROXIMATE STATE RIGHT-OF-WAY
- APPROXIMATE COUNTY RIGHT-OF-WAY
- APPROXIMATE PROPERTY LINE
- APPROXIMATE EASEMENT



0 250 500 1000 Feet
SCALE 1" = 500'


MARK THOMAS

RECORD OF SURVEY

SHOWING MONUMENTS LOCATED IN THE UNINCORPORATED
AREA OF GREENVILLE AND SURROUNDING AREAS
COUNTY OF PLUMAS, STATE OF CALIFORNIA


SHEET 3 OF 23

17 RS 016

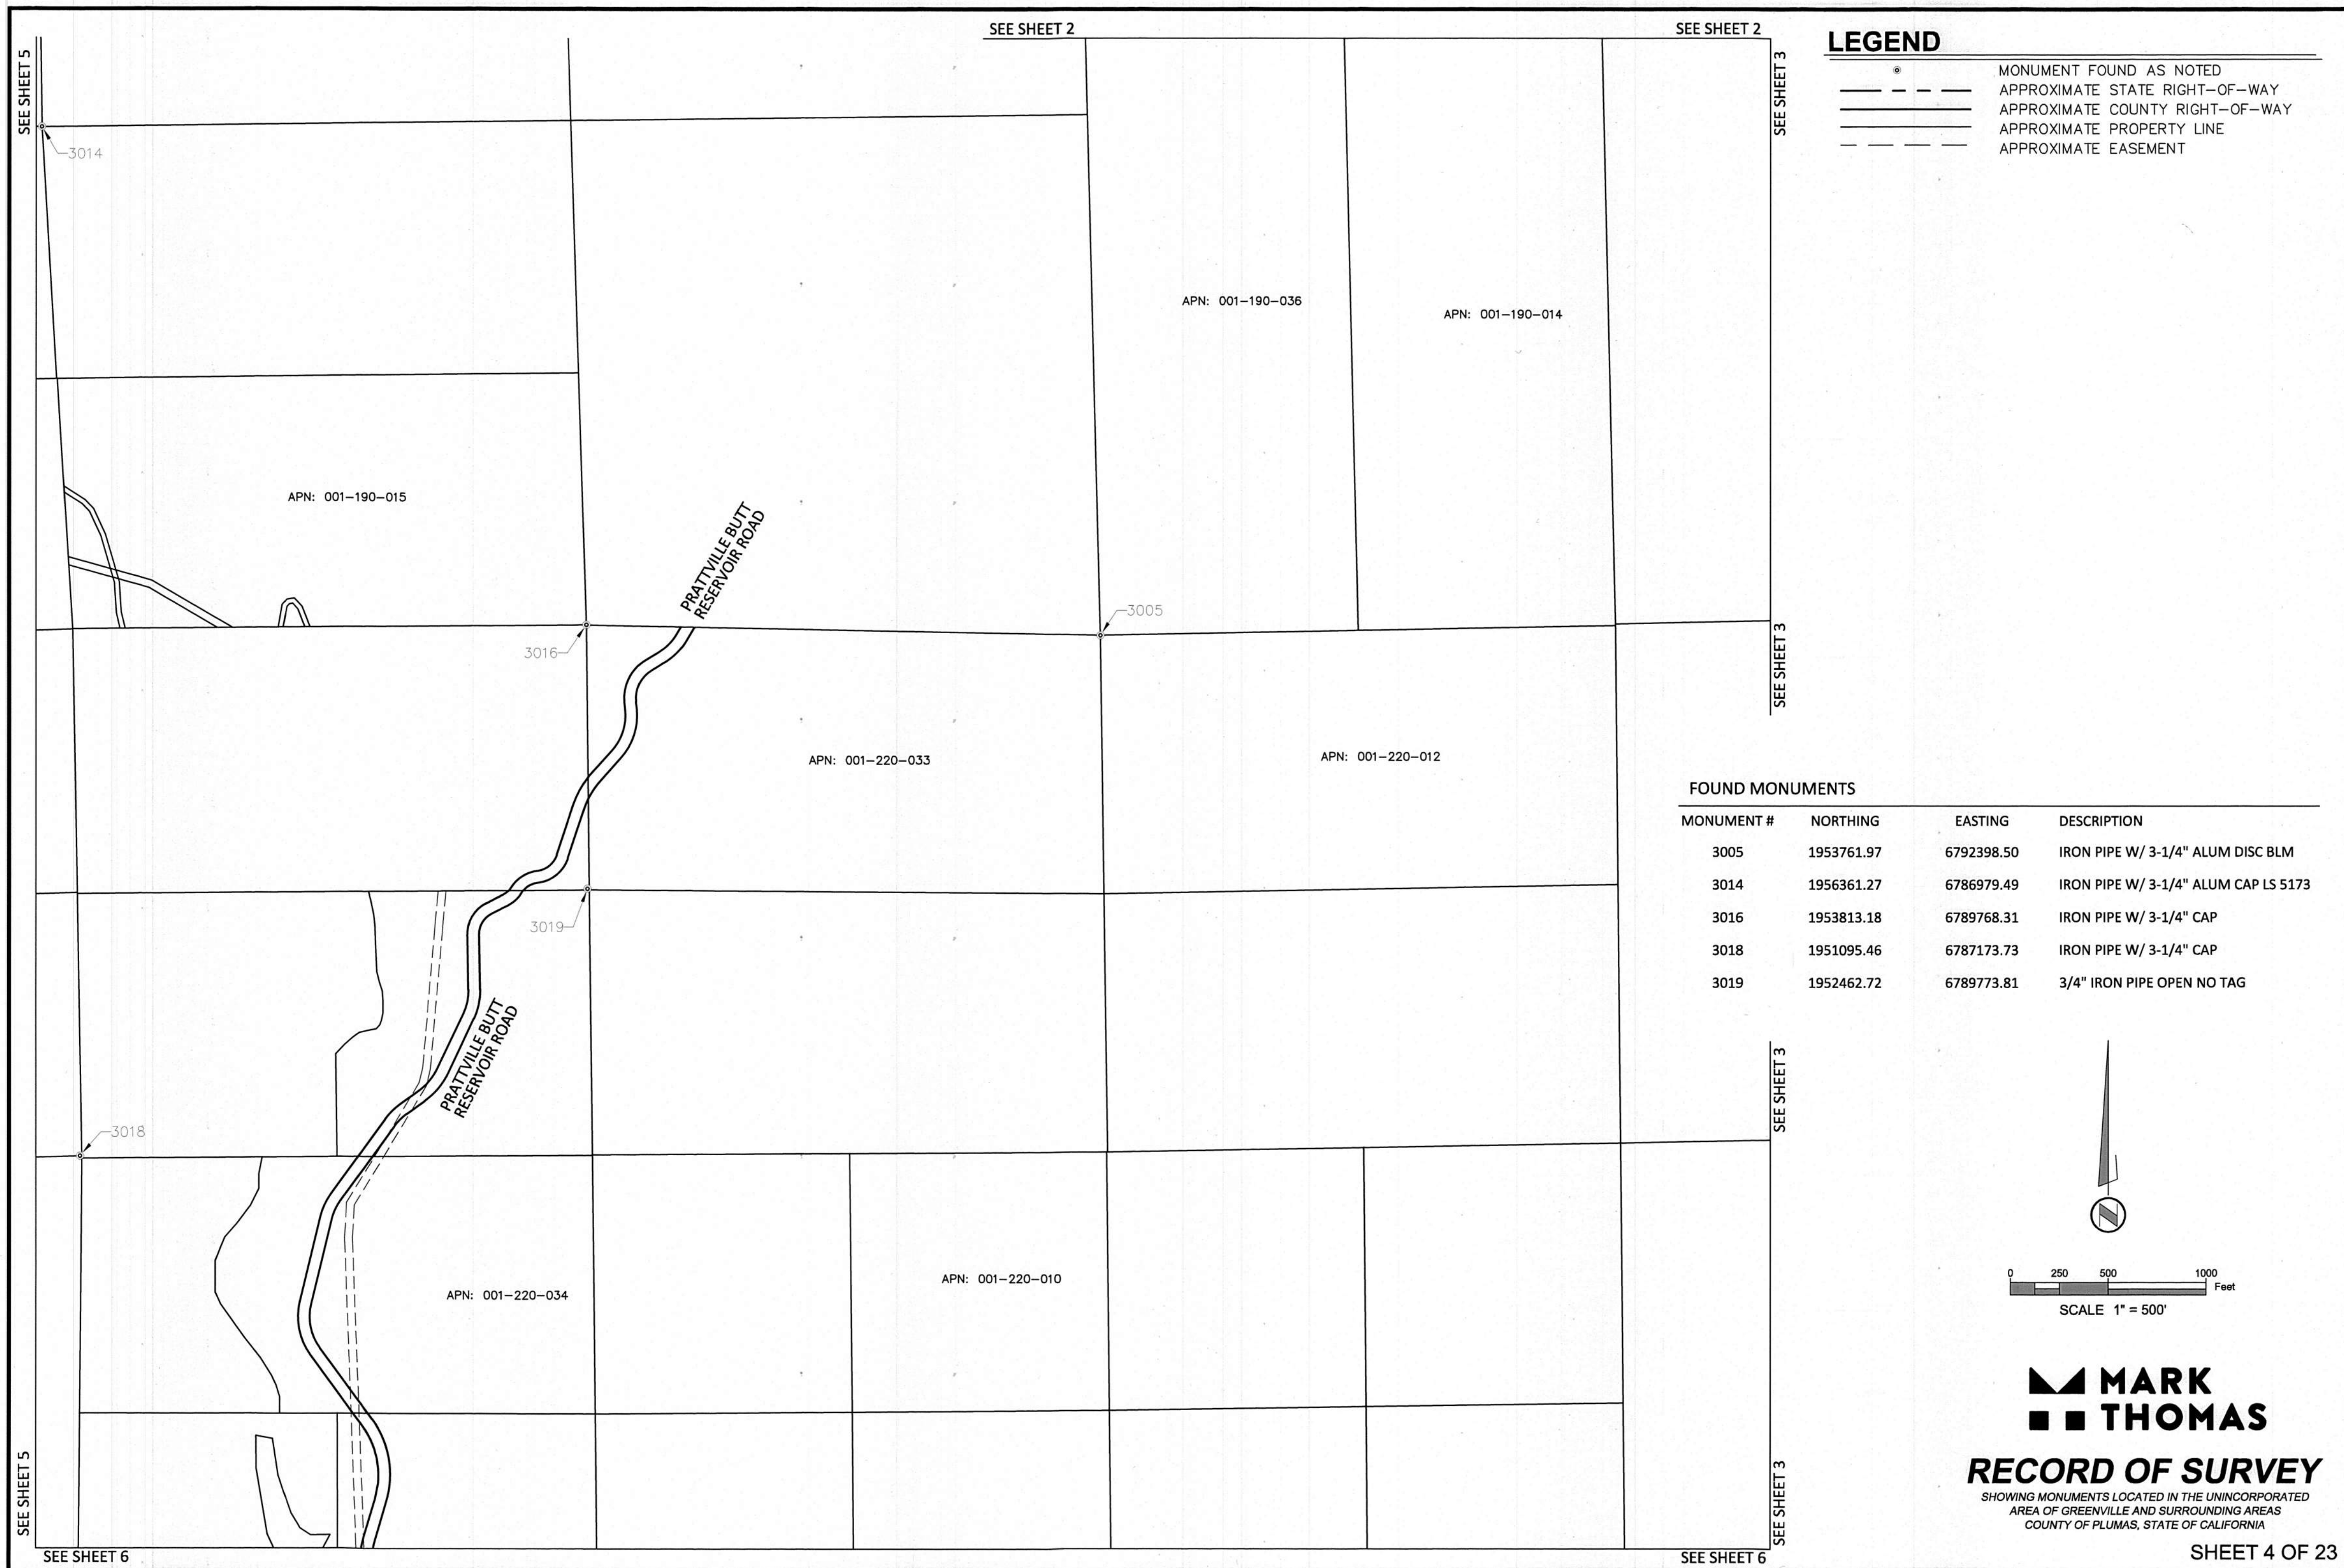


LEGEND	
	MONUMENT FOUND AS NOTED
	APPROXIMATE STATE RIGHT-OF-WAY
	APPROXIMATE COUNTY RIGHT-OF-WAY
	APPROXIMATE PROPERTY LINE
	APPROXIMATE EASEMENT

FOUND MONUMENTS			
MONUMENT #	NORTHING	EASTING	DESCRIPTION
3005	1953761.97	6792398.50	IRON PIPE W/ 3-1/4" ALUM DISC BLM
3014	1956361.27	6786979.49	IRON PIPE W/ 3-1/4" ALUM CAP LS 5173
3016	1953813.18	6789768.31	IRON PIPE W/ 3-1/4" CAP
3018	1951095.46	6787173.73	IRON PIPE W/ 3-1/4" CAP
3019	1952462.72	6789773.81	3/4" IRON PIPE OPEN NO TAG

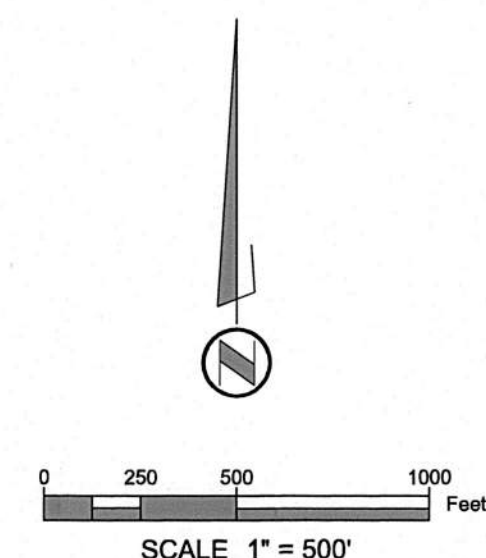


MARK THOMAS
RECORD OF SURVEY
 SHOWING MONUMENTS LOCATED IN THE UNINCORPORATED
 AREA OF GREENVILLE AND SURROUNDING AREAS
 COUNTY OF PLUMAS, STATE OF CALIFORNIA

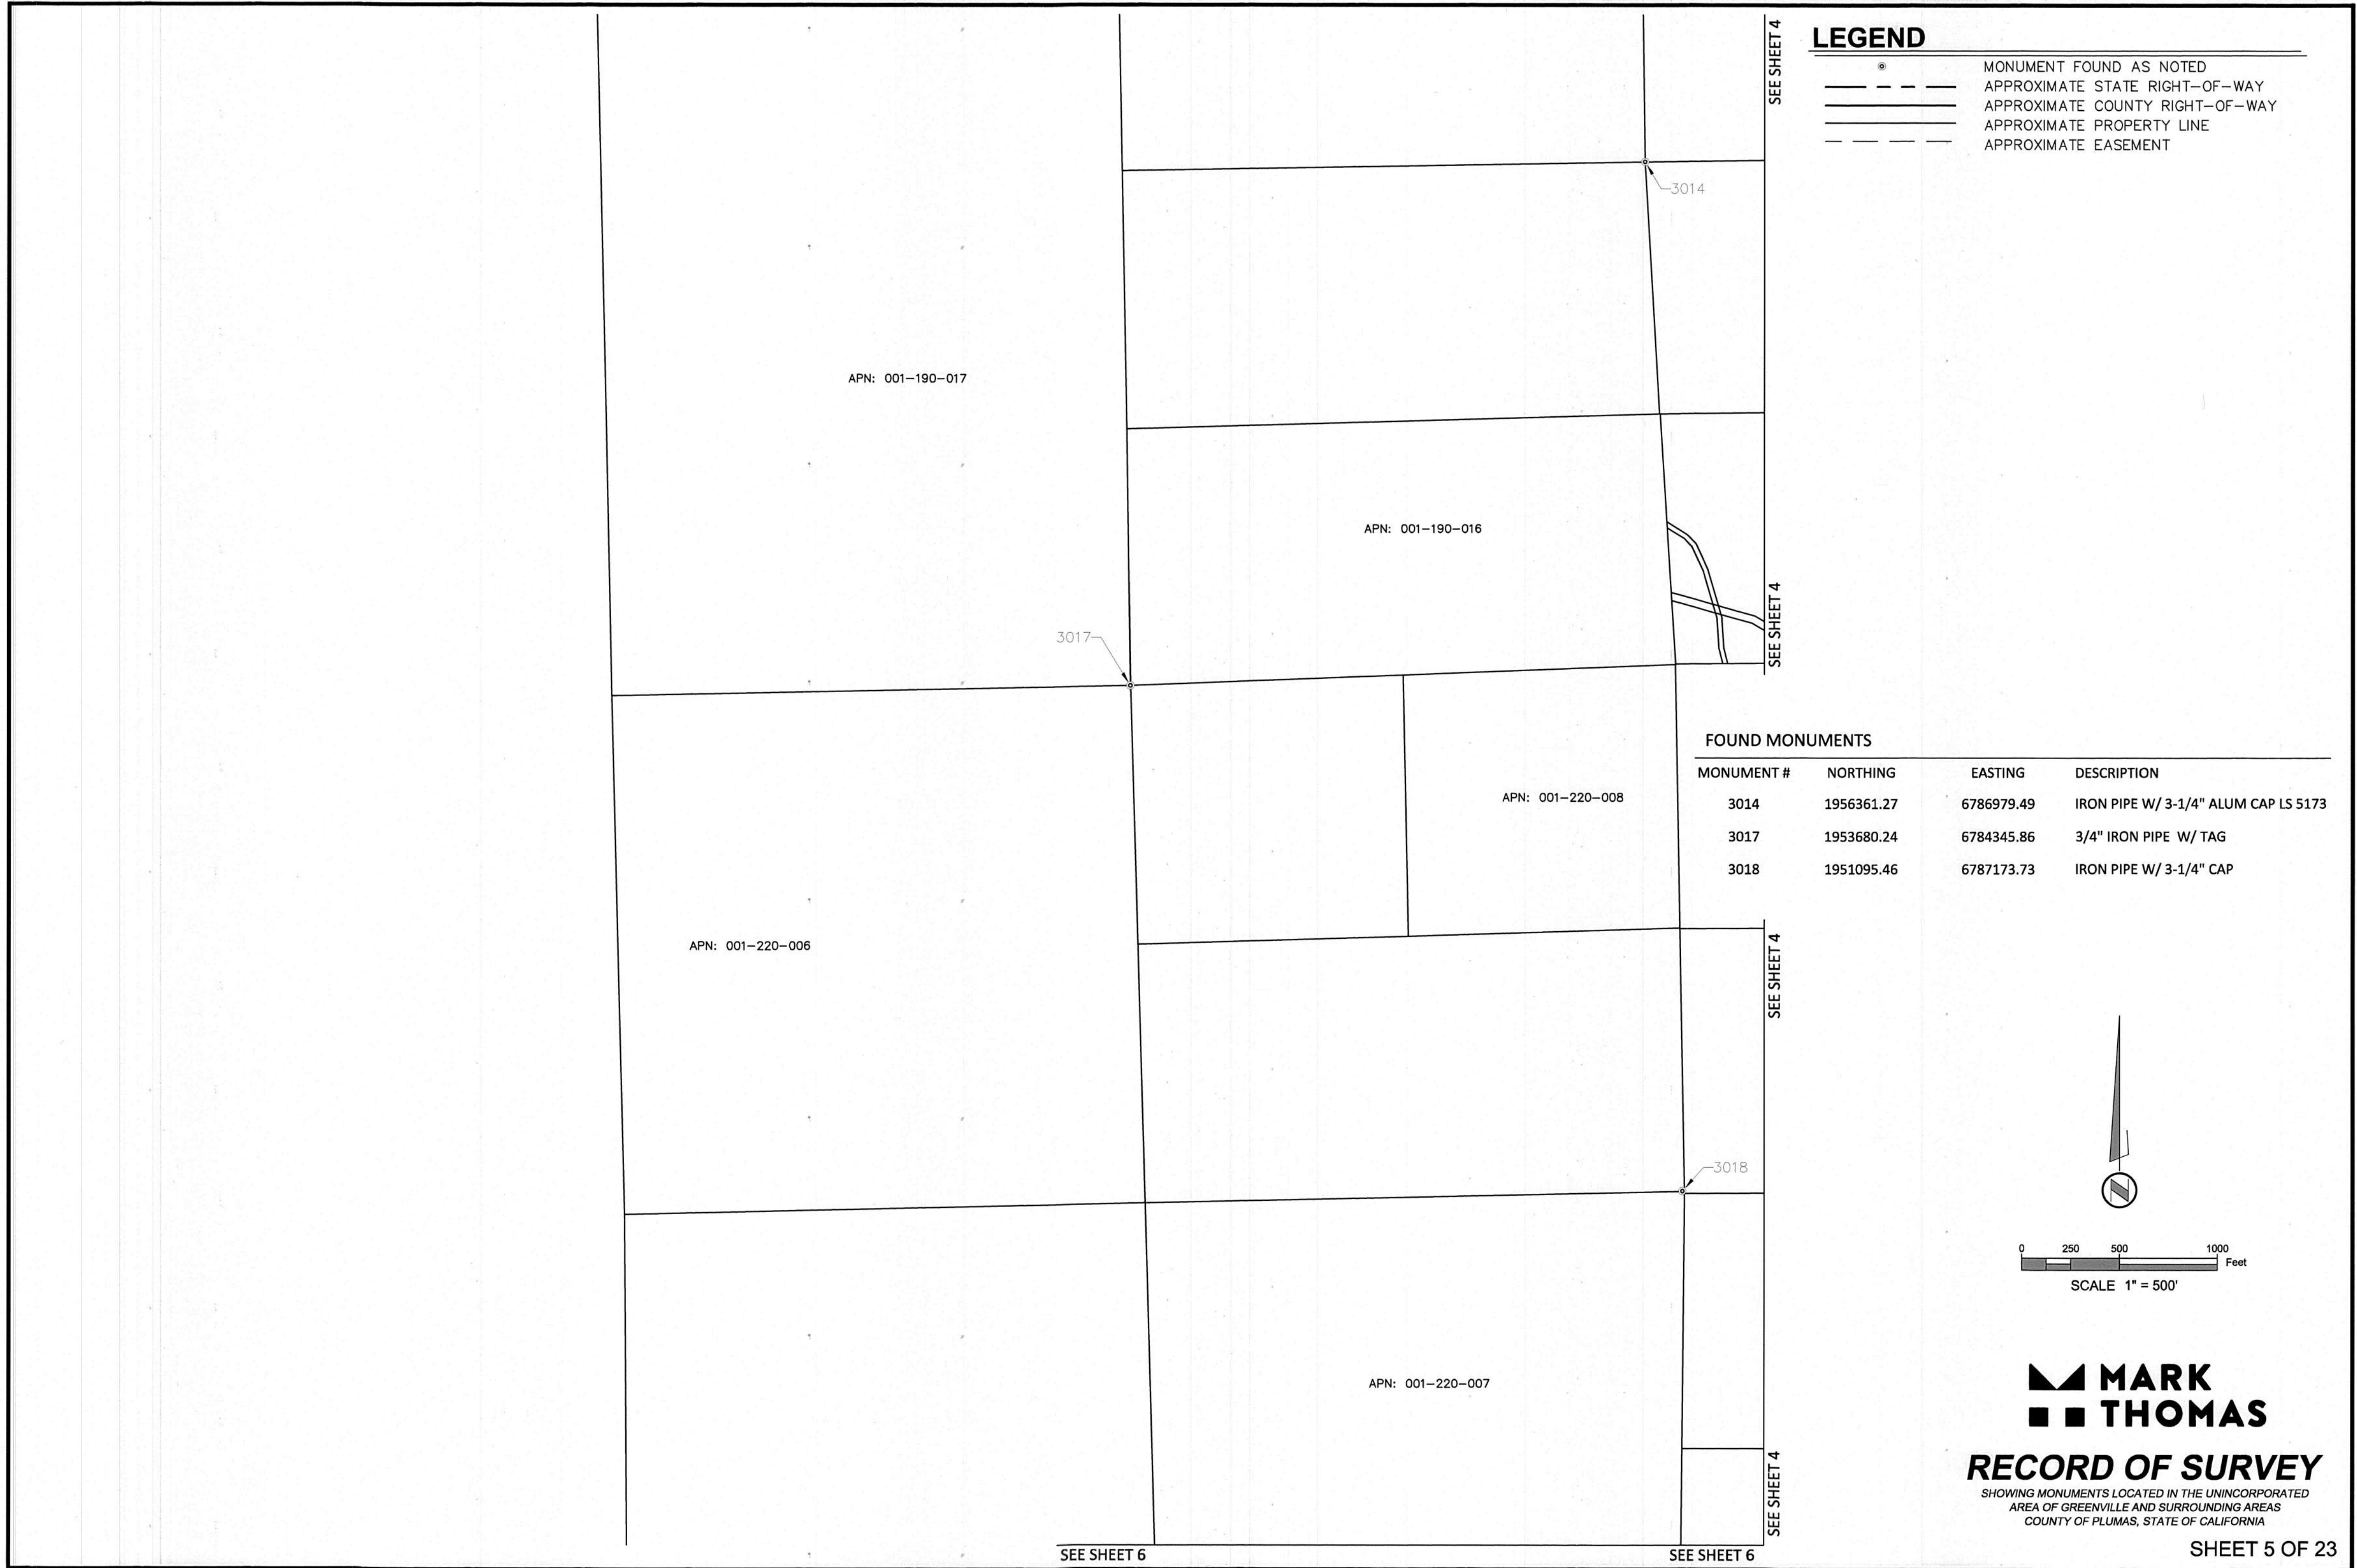

LEGEND

- MONUMENT FOUND AS NOTED
- APPROXIMATE STATE RIGHT-OF-WAY
- APPROXIMATE COUNTY RIGHT-OF-WAY
- APPROXIMATE PROPERTY LINE
- APPROXIMATE EASEMENT


FOUND MONUMENTS			
MONUMENT #	NORTHING	EASTING	DESCRIPTION
3014	1956361.27	6786979.49	IRON PIPE W/ 3-1/4" ALUM CAP LS 5173
3017	1953680.24	6784345.86	3/4" IRON PIPE W/ TAG
3018	1951095.46	6787173.73	IRON PIPE W/ 3-1/4" CAP

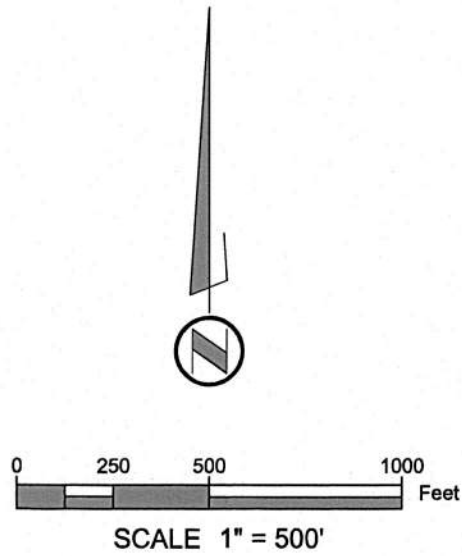

MARK THOMAS

RECORD OF SURVEY

SHOWING MONUMENTS LOCATED IN THE UNINCORPORATED
AREA OF GREENVILLE AND SURROUNDING AREAS
COUNTY OF PLUMAS, STATE OF CALIFORNIA

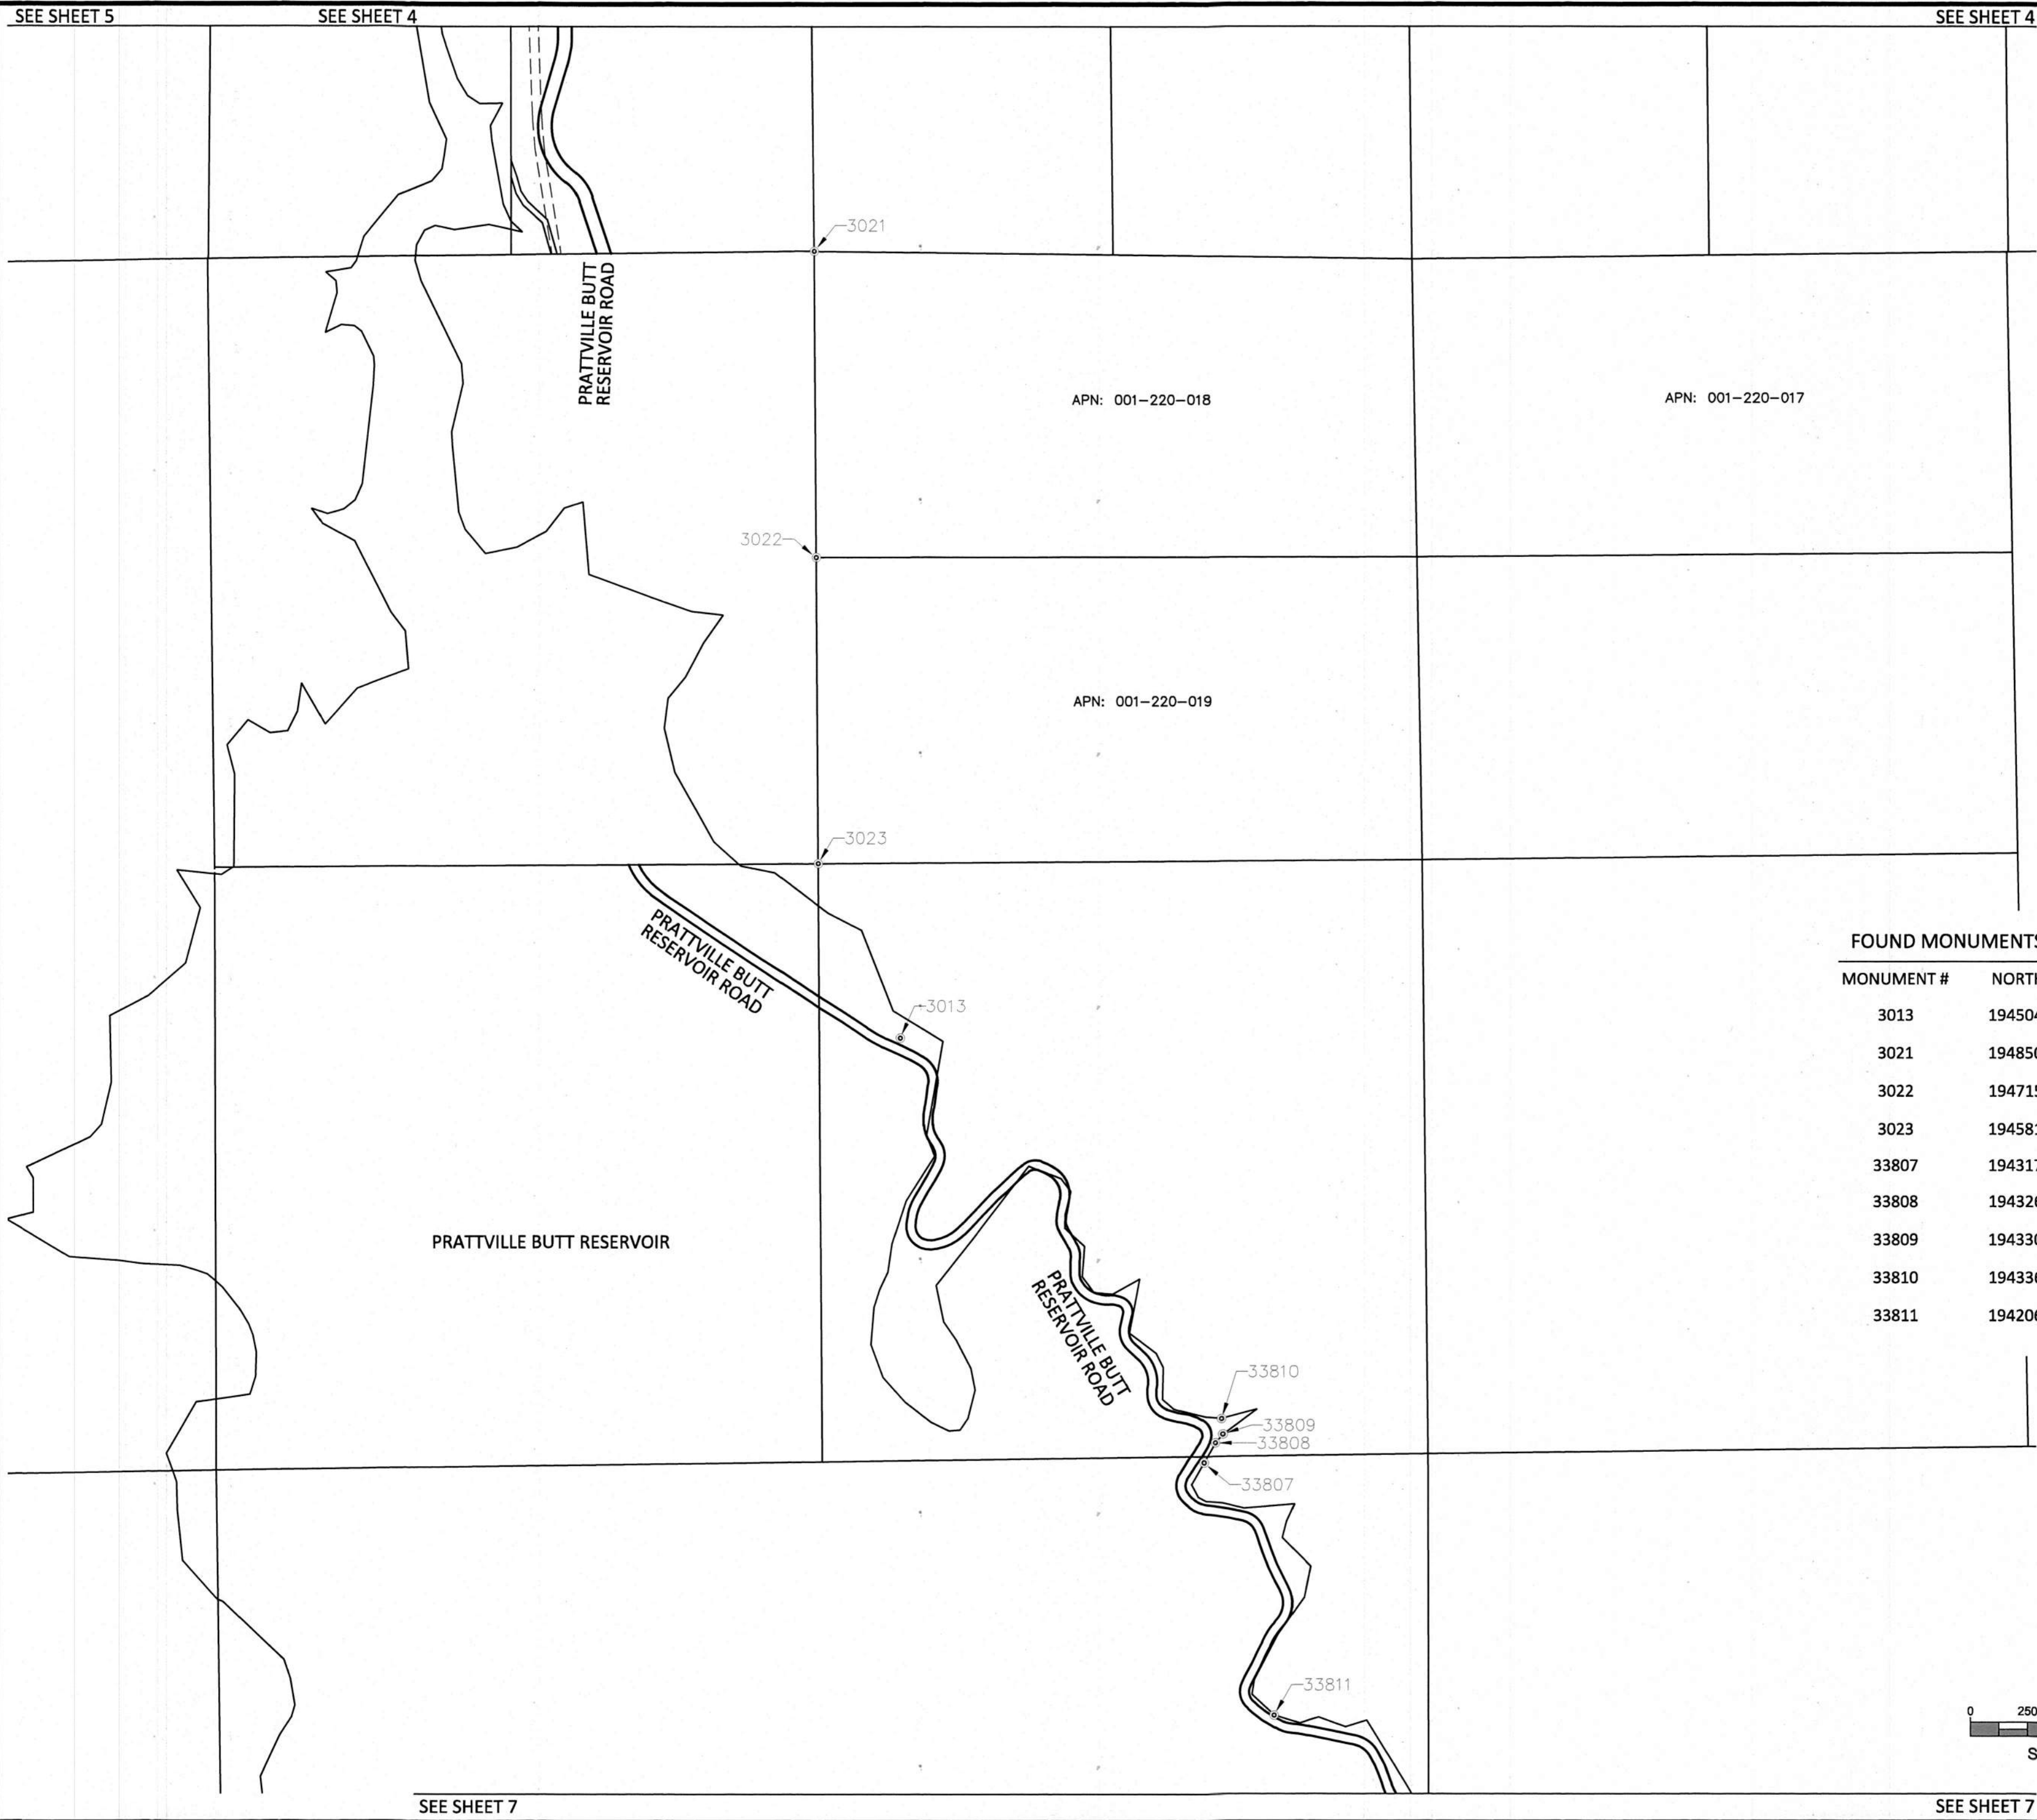

LEGEND

- — — — — MONUMENT FOUND AS NOTED
- — — — — APPROXIMATE STATE RIGHT-OF-WAY
- — — — — APPROXIMATE COUNTY RIGHT-OF-WAY
- — — — — APPROXIMATE PROPERTY LINE
- — — — — APPROXIMATE EASEMENT

FOUND MONUMENTS			
MONUMENT #	NORTHING	EASTING	DESCRIPTION
3013	1945044.30	6790209.57	IRON PIPE W/ 3-1/4" CAP
3021	1948507.54	6789829.73	3/4" IRON PIPE W/ 3-1/4" CAP BLM
3022	1947159.92	6789839.16	REBAR W/ 2" ALUM CAP LS 4753
3023	1945812.60	6789848.00	REBAR W/ 2" ALUM CAP LS 4753
33807	1943175.20	6791548.96	IRON PIPE
33808	1943262.93	6791598.31	1-1/2" IRON PIPE W/ CAP LS 349
33809	1943301.10	6791630.46	1-1/2" IRON PIPE W/ CAP LS 349
33810	1943369.62	6791625.08	1-1/2" IRON PIPE W/ CAP LS 349
33811	1942063.44	6791856.88	1-1/2" IRON PIPE W/ CAP

MARK THOMAS
RECORD OF SURVEY
SHOWING MONUMENTS LOCATED IN THE UNINCORPORATED
 AREA OF GREENVILLE AND SURROUNDING AREAS
 COUNTY OF PLUMAS, STATE OF CALIFORNIA

17 RS 019

LEGEND

●	MONUMENT FOUND AS NOTED
---	APPROXIMATE STATE RIGHT-OF-WAY
---	APPROXIMATE COUNTY RIGHT-OF-WAY
---	APPROXIMATE PROPERTY LINE
---	APPROXIMATE EASEMENT

FOUND MONUMENTS

MONUMENT #	NORTHING	EASTING	DESCRIPTION
3818	1934202.77	6795777.97	2-1/4" IRON PIPE W/ CAP
33812	1941613.66	6792532.14	1-1/2" IRON PIPE W/ CAP
33813	1940838.02	6792428.02	1-1/2" IRON PIPE W/ CAP
33814	1940370.48	6792568.91	1-1/2" IRON PIPE W/ CAP

PRATTVILLE BUTT RESERVOIR

APN: 002-060-020

PRATTVILLE BUTT
RESERVOIR ROAD

0 250 500 1000 Feet
SCALE 1" = 500'

**MARK
THOMAS**

RECORD OF SURVEY

SHOWING MONUMENTS LOCATED IN THE UNINCORPORATED
AREA OF GREENVILLE AND SURROUNDING AREAS
COUNTY OF PLUMAS, STATE OF CALIFORNIA

SEE SHEET 7


SEE SHEET 7

LEGEND

⊙	MONUMENT FOUND AS NOTED
---	APPROXIMATE STATE RIGHT-OF-WAY
---	APPROXIMATE COUNTY RIGHT-OF-WAY
---	APPROXIMATE PROPERTY LINE
---	APPROXIMATE EASEMENT

FOUND MONUMENTS

MONUMENT #	NORTHING	EASTING	DESCRIPTION
3816	1931547.50	6797731.81	2-1/4" IRON PIPE W/ CAP
33801	1928430.84	6802069.50	1-1/2" IRON PIPE
33802	1927349.82	6802461.28	1-1/2" IRON PIPE W/ CAP LS 351
33805	1930595.04	6799379.18	1-1/2" IRON PIPE W/ CAP
33806	1932438.51	6796809.25	1-1/2" IRON PIPE W/ CAP
33815	1931824.23	6797394.68	2-1/4" IRON PIPE W/ CAP
33817	1931266.68	6798617.47	2-1/4" IRON PIPE W/ CAP
33901	1927942.62	6802249.37	1-1/2" CORRUGATED IRON PIPE
33902	1928001.26	6802248.33	1-1/2" CORRUGATED IRON PIPE

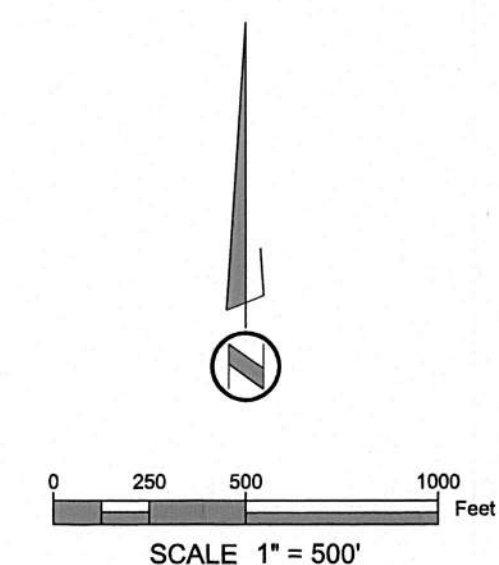

MARK THOMAS
RECORD OF SURVEY
SHOWING MONUMENTS LOCATED IN THE UNINCORPORATED
AREA OF GREENVILLE AND SURROUNDING AREAS
COUNTY OF PLUMAS, STATE OF CALIFORNIA

SHEET 8 OF 23


17125021

FOUND MONUMENTS

MONUMENT #	NORTHING	EASTING	DESCRIPTION
3000	1948733.73	6813720.59	3-1/4" ALUM DISC US DEPT OF AG FOREST SERVICE LS 5623 200/21 / 290/28 2005
3001	1948992.20	6818719.54	3-1/4" ALUM DISC US DEPT OF AG FOREST SERVICE LS 5623 21/22 / 28/27 1991
3002	1947184.84	6819708.56	6" X 6" CONC HWY MON
3003	1947284.56	6819711.97	6" X 6" CONC HWY MON
3007	1947420.28	6821396.37	5/8" REBAR W/ 2" ALUM CAP LS 4790
3008	1947363.41	6821173.93	5/8" REBAR W/ 3-1/4"ALUM CAP
3009	1947269.71	6821215.62	1/2" REBAR W/ PLASTIC CAP ILLEGIBLE
3010	1947582.89	6817527.75	1/4 CORNER W/ 2-1/2" BRASS DISC STAMPED LS 5623 1/10NE S28
3011	1947256.54	6817519.48	6" X 6" CONC HWY MON
3063	1947273.38	6820063.92	3/4" IRON PIPE OPEN
3064	1947167.16	6820273.83	3/4" IRON PIPE OPEN
3065	1947267.82	6820273.62	3/4" IRON PIPE W/ TAG
3066	1947171.91	6820531.68	3/4" IRON PIPE OPEN
3067	1947275.28	6820571.04	3/4" IRON PIPE OPEN
3069	1947289.79	6820723.22	3/4" IRON PIPE OPEN
3074	1947447.58	6821989.67	5/8" REBAR NO TAG
3075	1947355.68	6821769.70	3/4" IRON PIPE W/ MELTED CAP
3077	1947567.53	6822234.17	3/4" IRON PIPE OPEN
3079	1947317.76	6820423.45	3/4" IRON PIPE OPEN
3084	1946967.42	6820278.01	3/4" IRON PIPE OPEN

LEGEND

	MONUMENT FOUND AS NOTED
	NGS CONTROL AS NOTED
	APPROXIMATE STATE RIGHT-OF-WAY
	APPROXIMATE COUNTY RIGHT-OF-WAY
	APPROXIMATE PROPERTY LINE
	APPROXIMATE EASEMENT

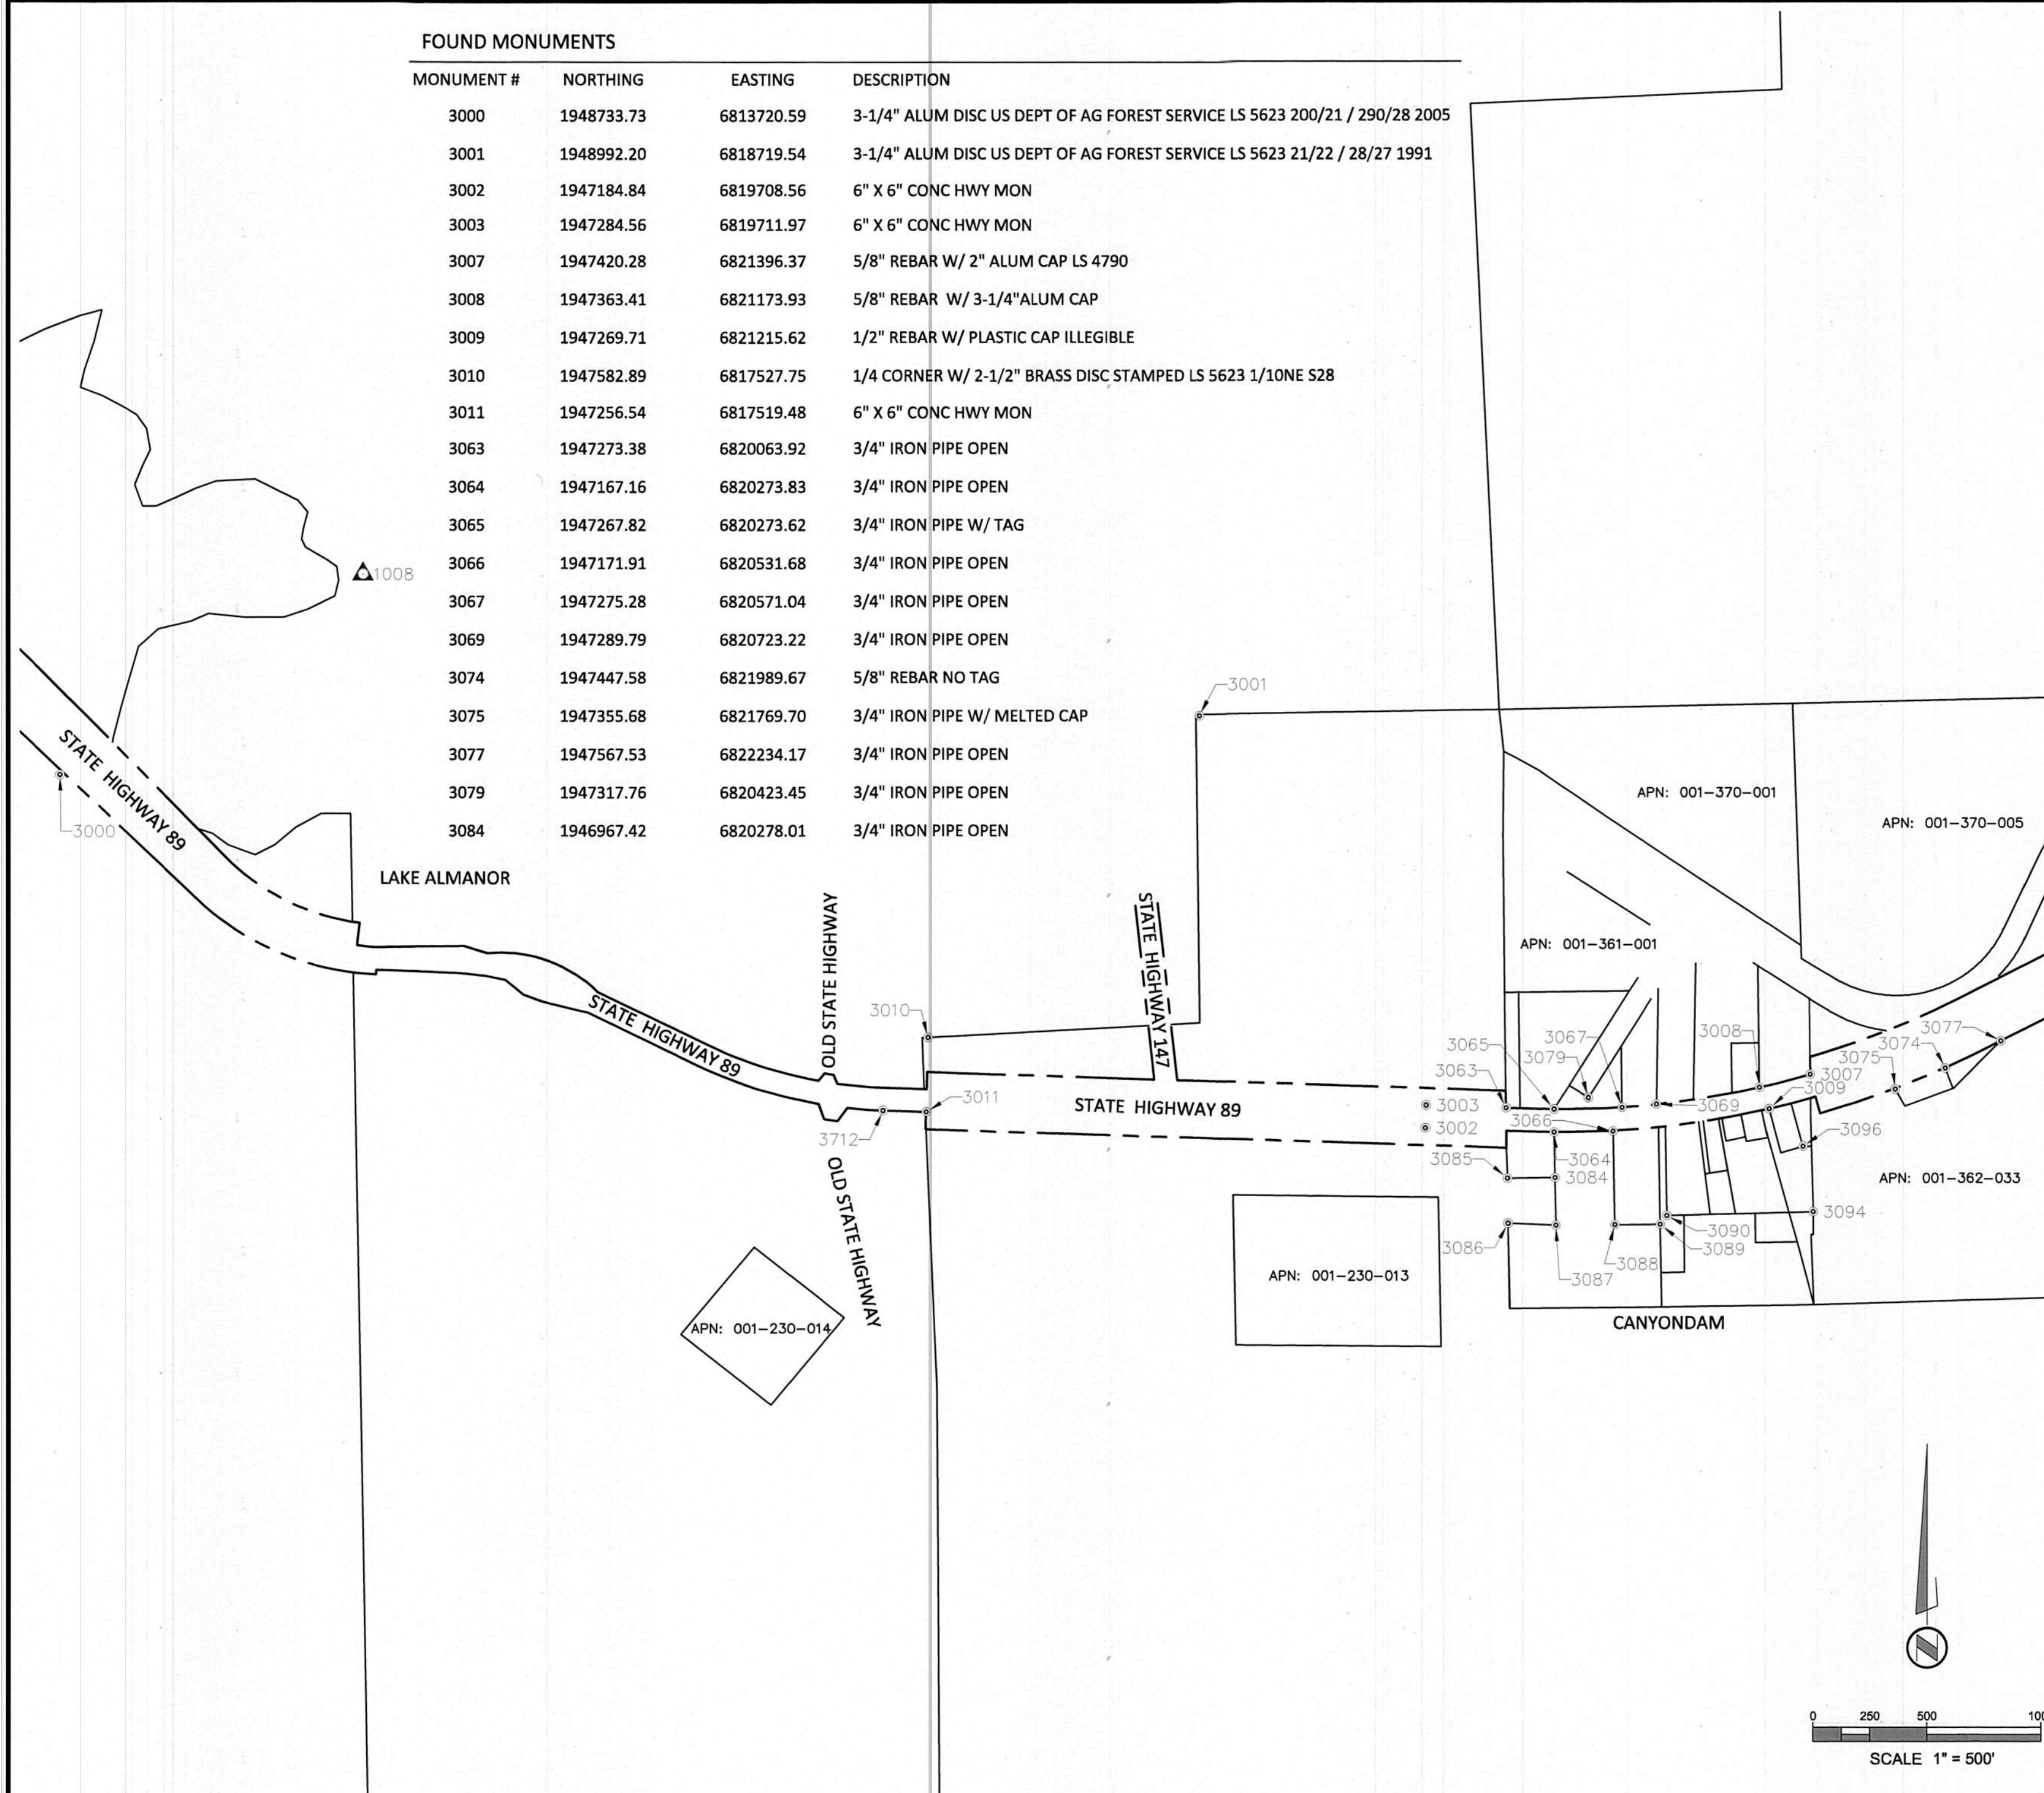

MARK THOMAS

RECORD OF SURVEY

SHOWING MONUMENTS LOCATED IN THE UNINCORPORATED
AREA OF GREENVILLE AND SURROUNDING AREAS
COUNTY OF PLUMAS, STATE OF CALIFORNIA

SHEET 9 OF 23

17 RS 022

LEGEND

- MONUMENT FOUND AS NOTED
- - - - - APPROXIMATE STATE RIGHT-OF-WAY
- ===== APPROXIMATE COUNTY RIGHT-OF-WAY
- ===== APPROXIMATE PROPERTY LINE
- - - - - APPROXIMATE EASEMENT

APN: 004-030-009

APN: 004-030-008

APN: 004-030-012

APN: 004-030-010

APN: 004-030-011

3660

STATE HIGHWAY 89


STATE HIGHWAY 89

3525

3526

FOUND MONUMENTS

MONUMENT #	NORTHING	EASTING	DESCRIPTION
3525	1948703.91	6842606.14	6" X 6" CONC HWY MON
3526	1948330.24	6843108.43	HPGN PO" T
3660	1948766.69	6834352.76	6" X 6" CONC HWY MON

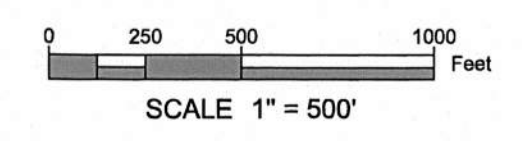

MARK THOMAS

RECORD OF SURVEY

SHOWING MONUMENTS LOCATED IN THE UNINCORPORATED
AREA OF GREENVILLE AND SURROUNDING AREAS
COUNTY OF PLUMAS, STATE OF CALIFORNIA

SEE SHEET 10

SEE SHEET 10

LEGEND

- MONUMENT FOUND AS NOTED
- APPROXIMATE STATE RIGHT-OF-WAY
- APPROXIMATE COUNTY RIGHT-OF-WAY
- APPROXIMATE PROPERTY LINE
- APPROXIMATE EASEMENT

FOUND MONUMENTS

MONUMENT #	NORTHING	EASTING	DESCRIPTION
3605	1946549.67	6851282.12	6" X 6" CONC HWY MON
3613	1948260.10	6846813.98	IRON PIPE
3619	1948624.84	6845707.68	6" X 6" CONC HWY MON

STATE HIGHWAY 89

3619

3613

STATE HIGHWAY 89

OLD HAUN ROAD

GREENVILLE WOLF
CREEK ROAD

3605


SEE SHEET 12

SEE SHEET 12

APN: 004-030-013

APN: 004-030-047

APN: 110-260-006

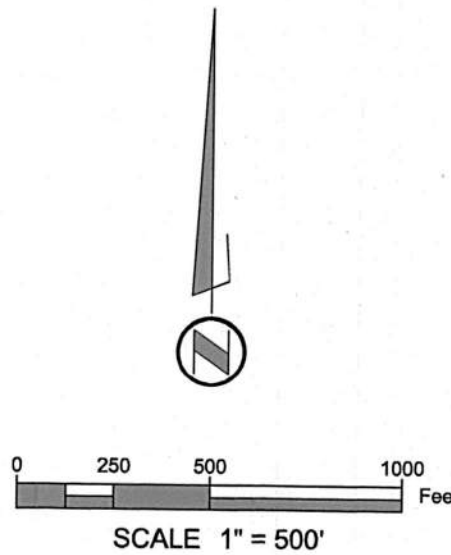


**MARK
THOMAS**

RECORD OF SURVEY

SHOWING MONUMENTS LOCATED IN THE UNINCORPORATED
AREA OF GREENVILLE AND SURROUNDING AREAS
COUNTY OF PLUMAS, STATE OF CALIFORNIA

SHEET 11 OF 23


17 RS 024

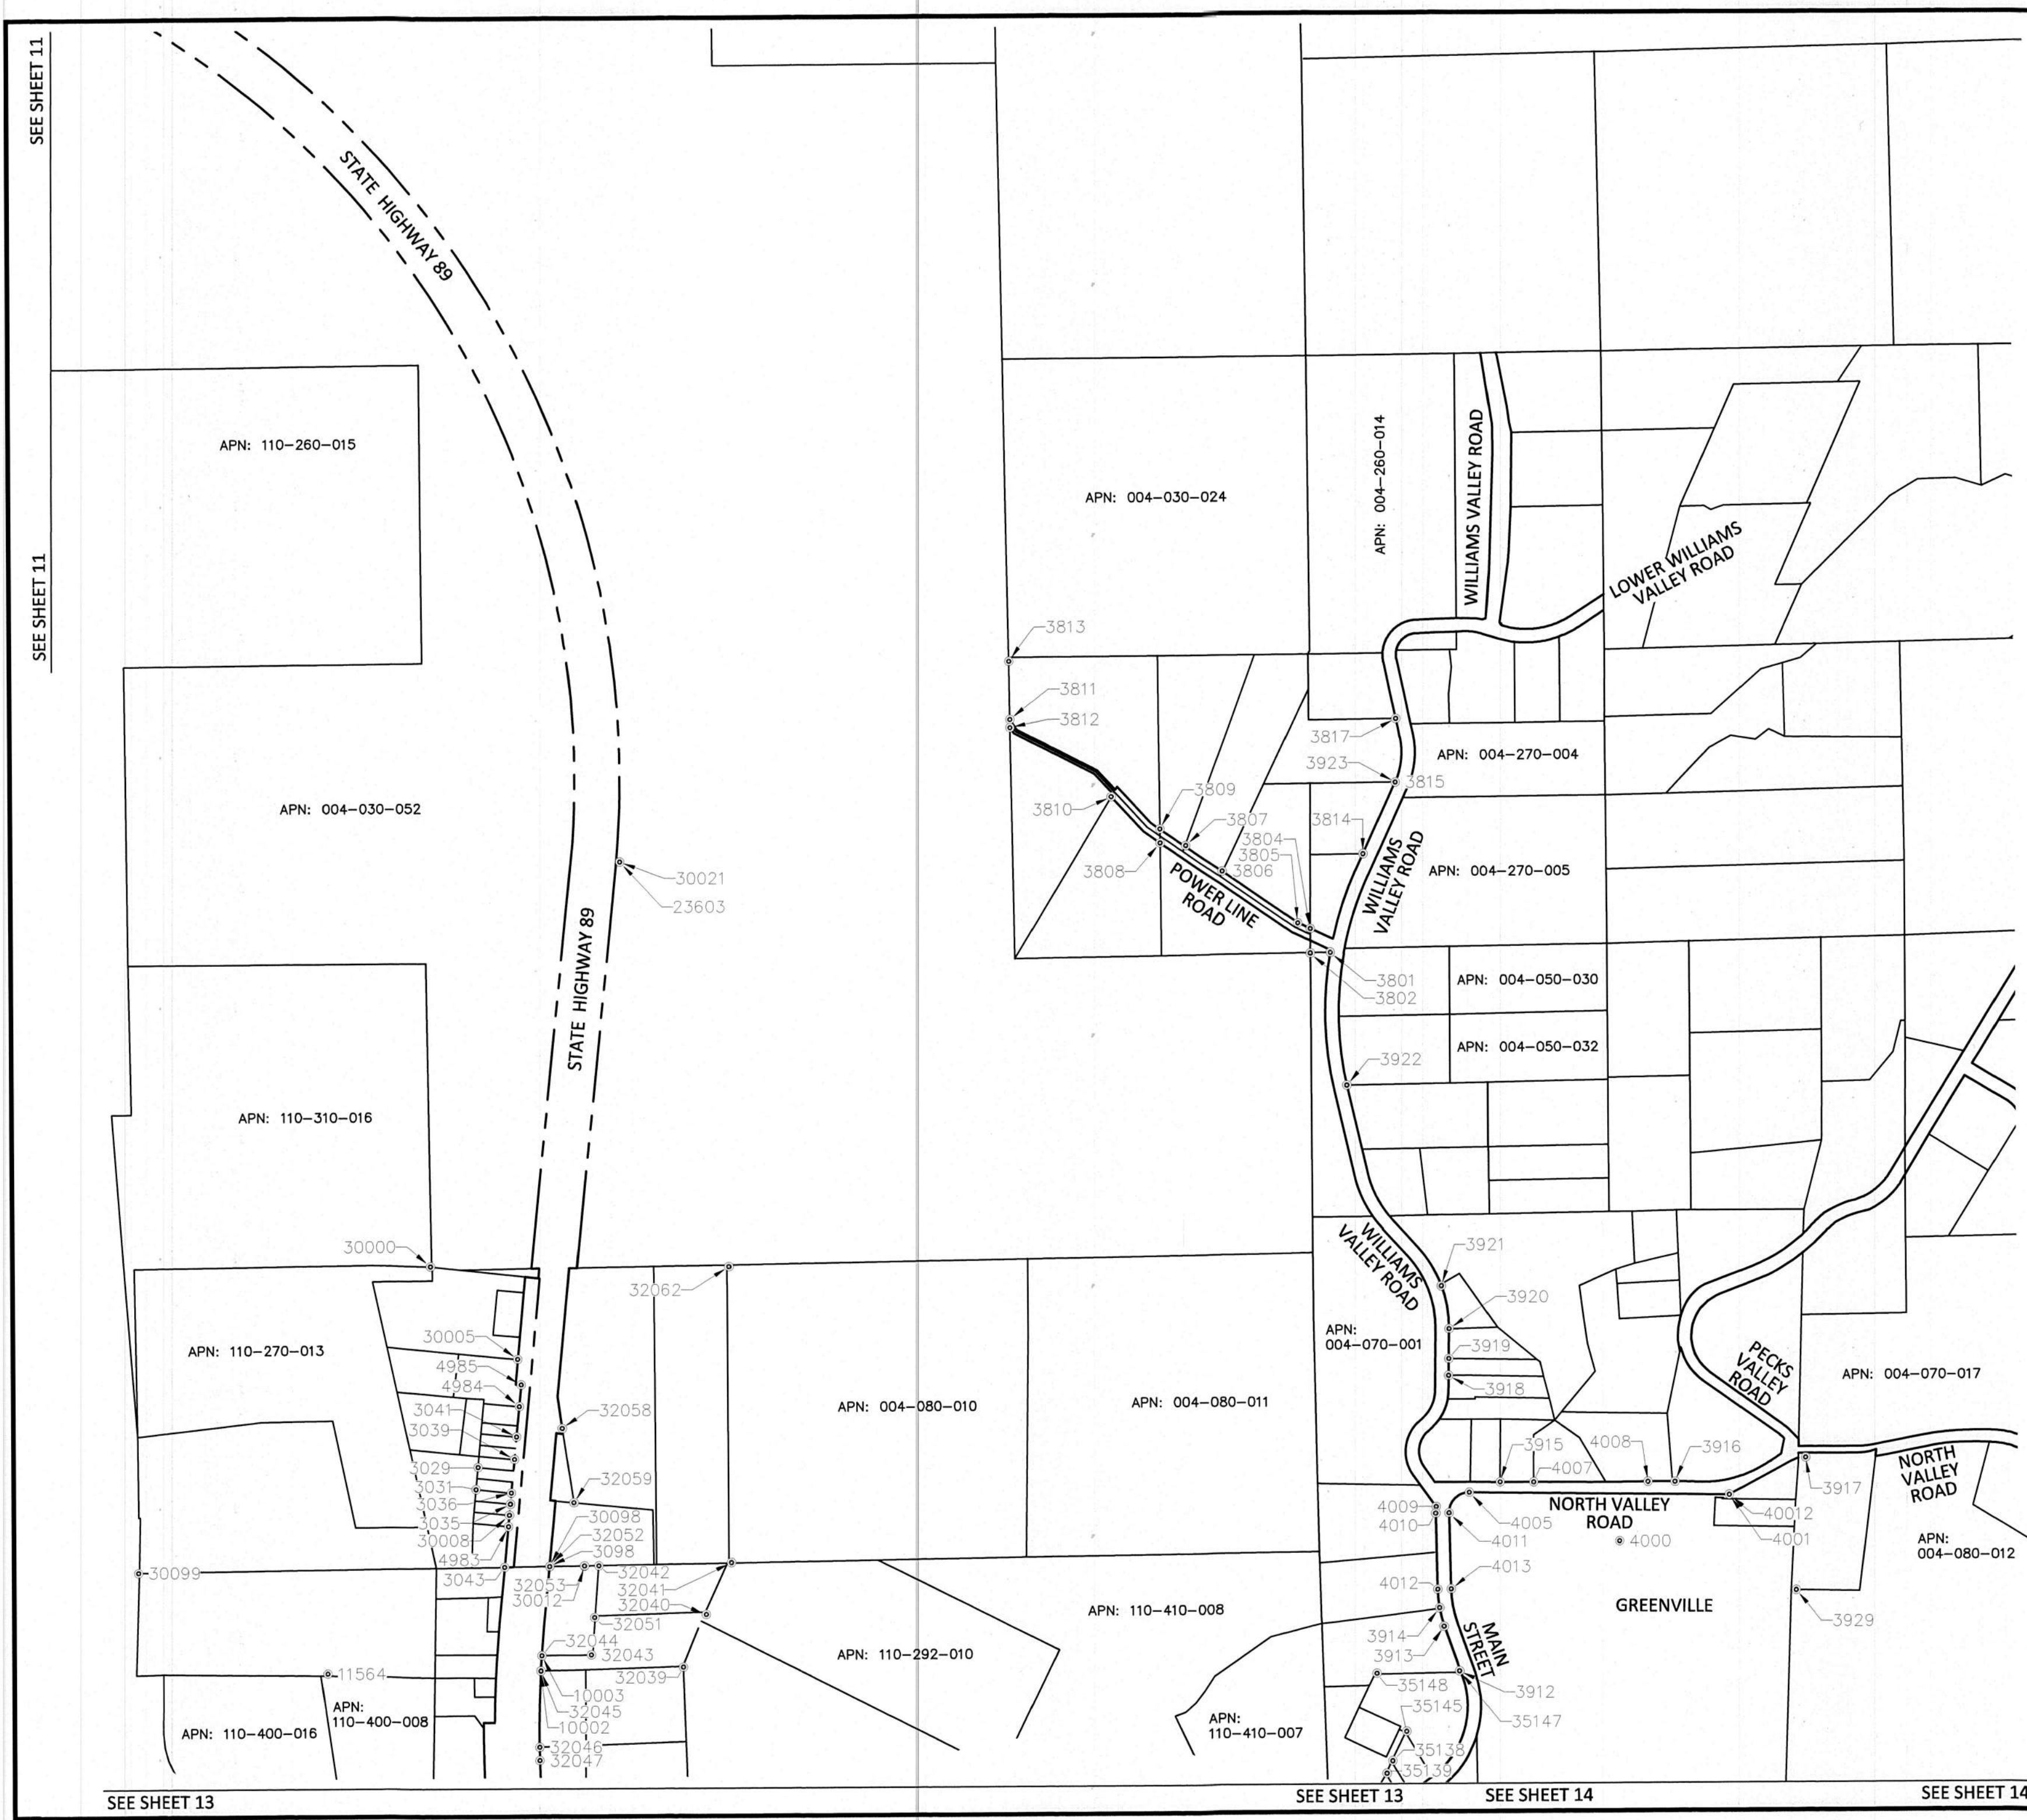

LEGEND

- MONUMENT FOUND AS NOTED
- APPROXIMATE STATE RIGHT-OF-WAY
- APPROXIMATE COUNTY RIGHT-OF-WAY
- APPROXIMATE PROPERTY LINE
- APPROXIMATE EASEMENT

NOTE: SEE SHEETS 21-23 FOR
MONUMENT LISTING FOR THIS SHEET

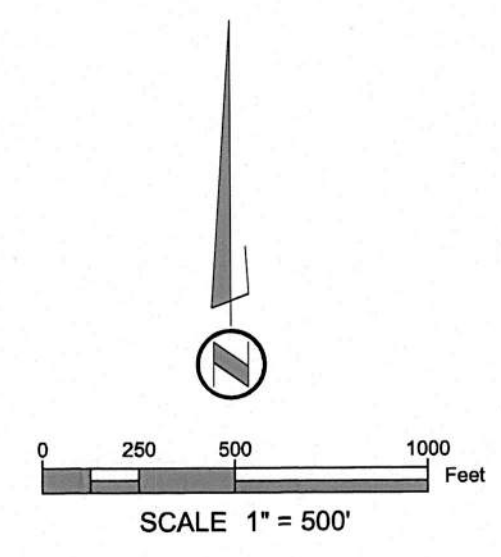

MARK THOMAS
RECORD OF SURVEY
SHOWING MONUMENTS LOCATED IN THE UNINCORPORATED
AREA OF GREENVILLE AND SURROUNDING AREAS
COUNTY OF PLUMAS, STATE OF CALIFORNIA

17 RS 025


SEE SHEET 12

SEE SHEET 12

LEGEND


- MONUMENT FOUND AS NOTED
- APPROXIMATE STATE RIGHT-OF-WAY
- APPROXIMATE COUNTY RIGHT-OF-WAY
- APPROXIMATE PROPERTY LINE
- APPROXIMATE EASEMENT

NOTE: SEE SHEET 21 - 23 FOR
MONUMENT LISTING FOR THIS SHEET

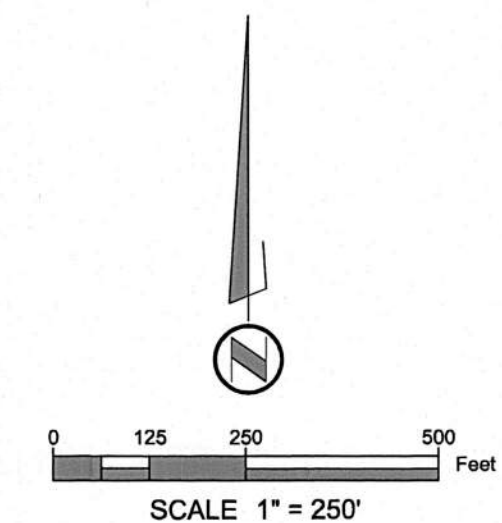


MARK THOMAS
RECORD OF SURVEY
SHOWING MONUMENTS LOCATED IN THE UNINCORPORATED
AREA OF GREENVILLE AND SURROUNDING AREAS
COUNTY OF PLUMAS, STATE OF CALIFORNIA
SHEET 13 OF 23

17 RS 026

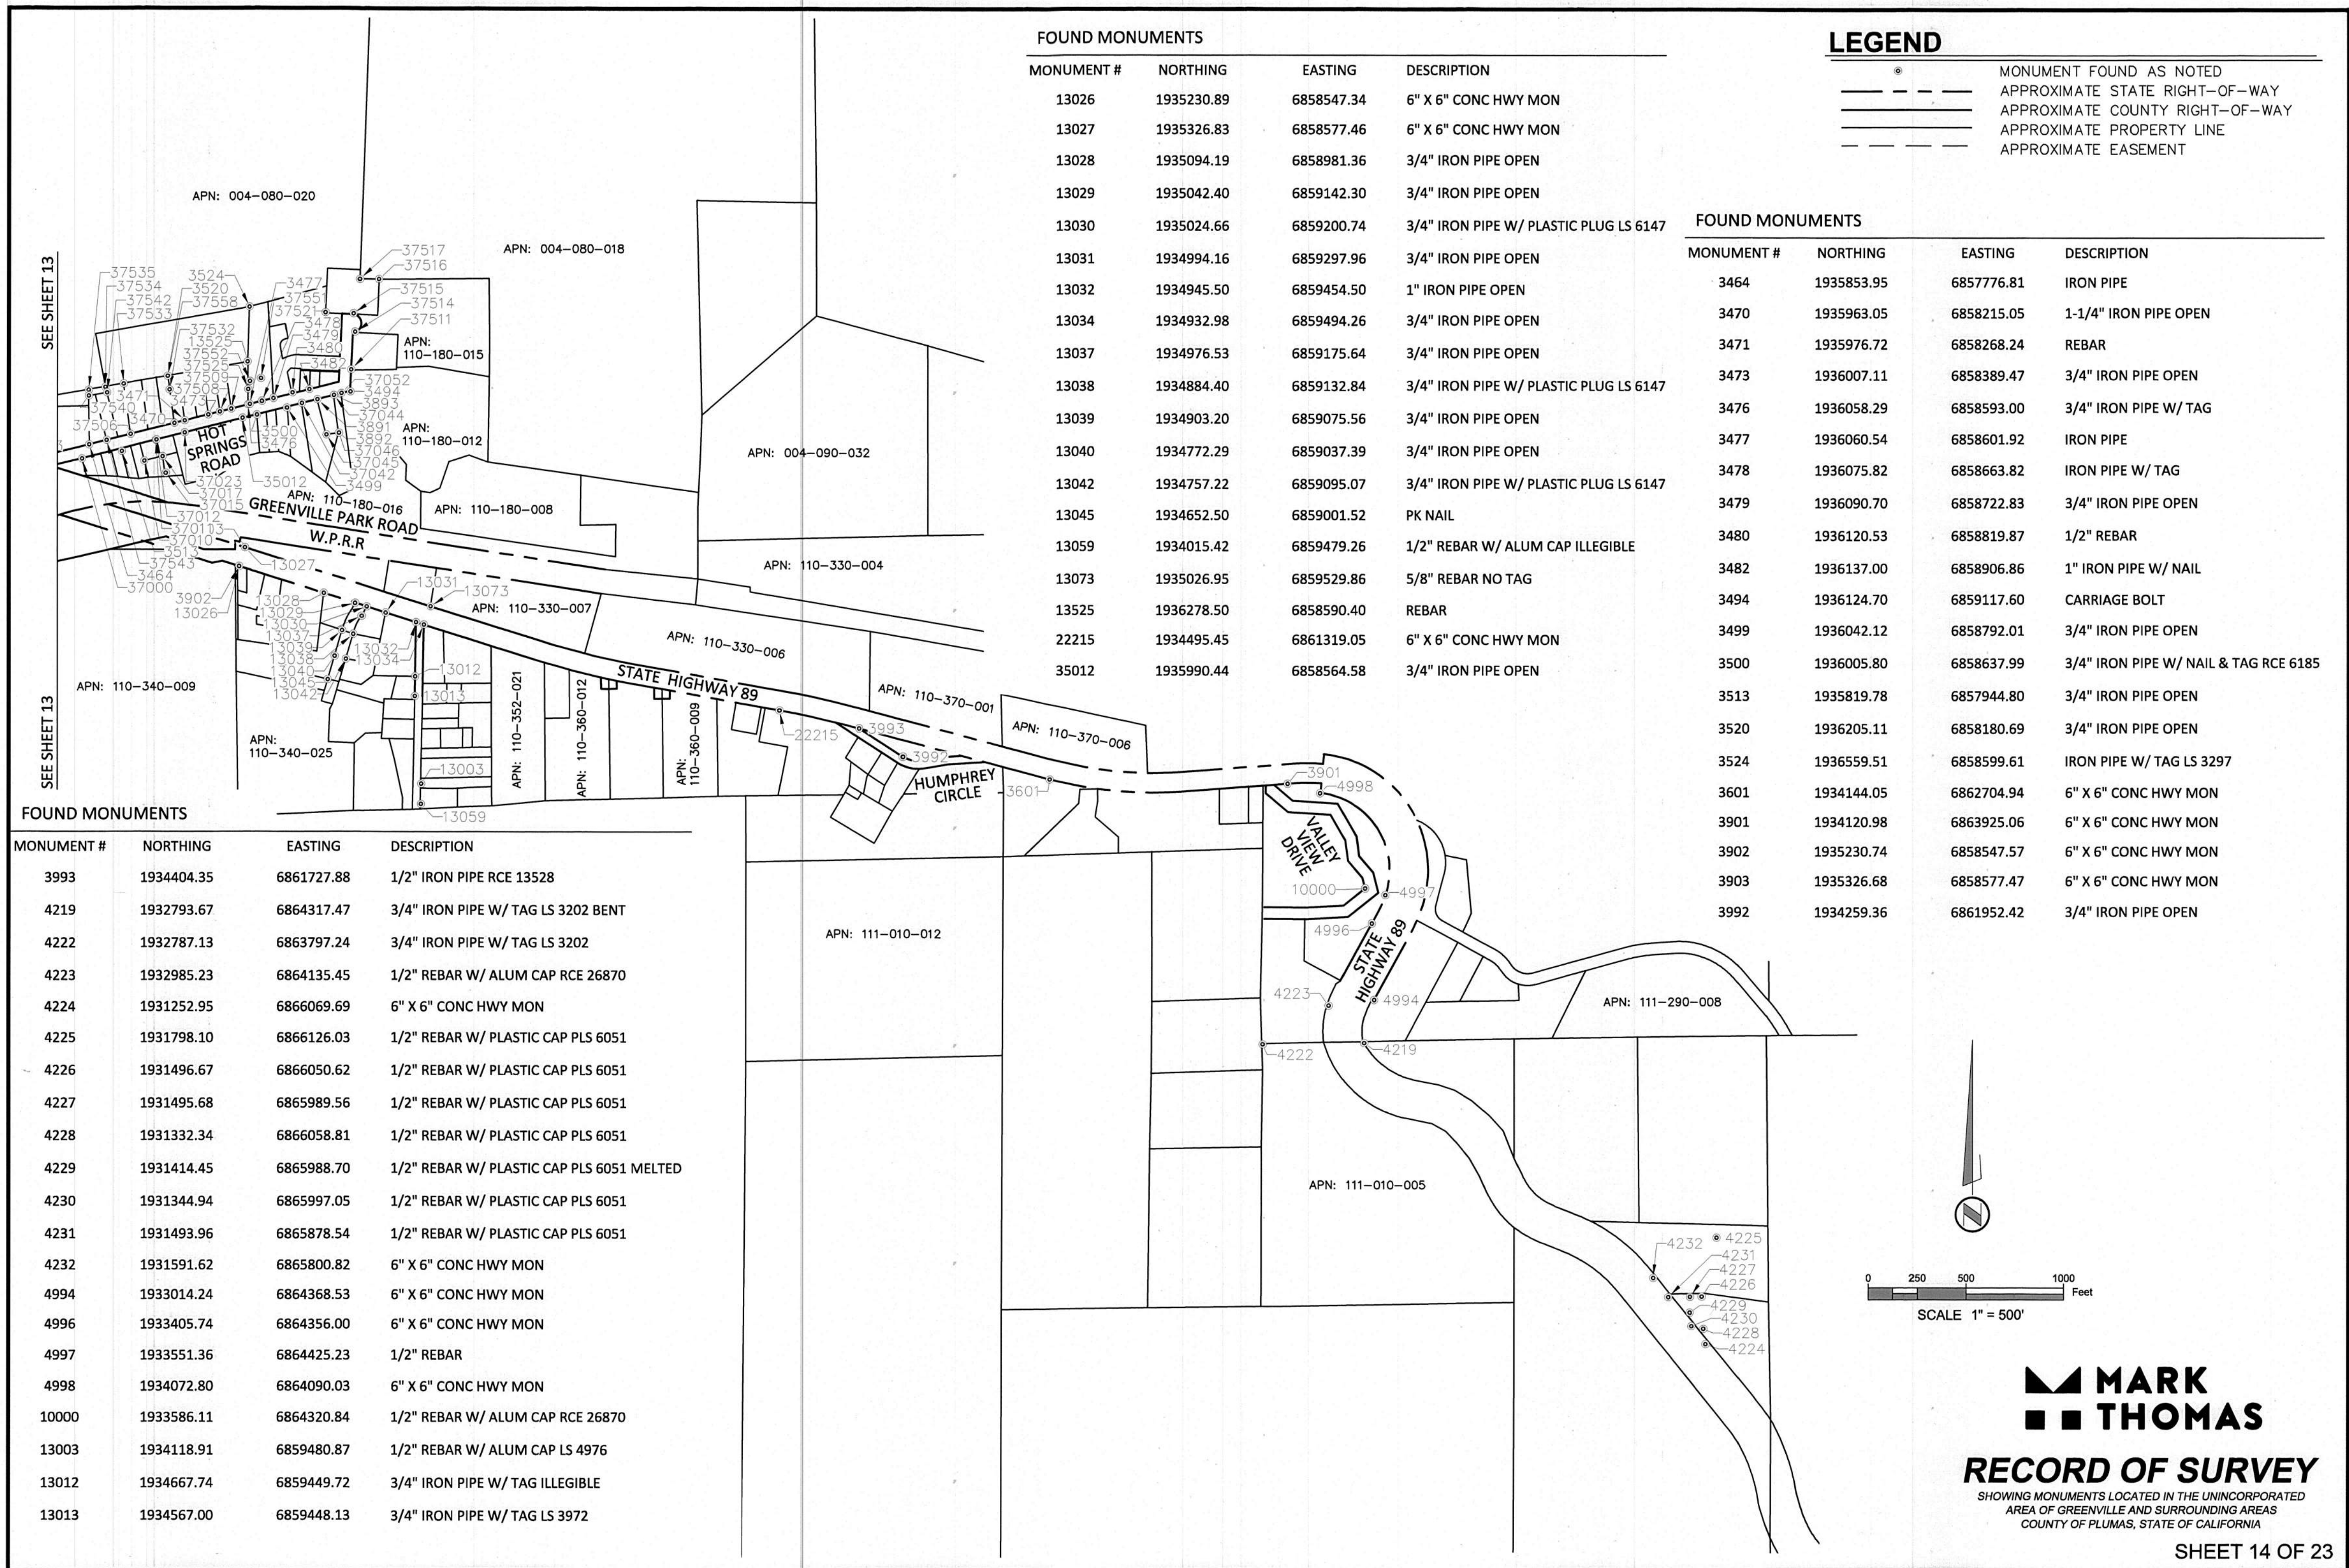

MARK THOMAS
RECORD OF SURVEY
SHOWING MONUMENTS LOCATED IN THE UNINCORPORATED
AREA OF GREENVILLE AND SURROUNDING AREAS
COUNTY OF PLUMAS, STATE OF CALIFORNIA

17 RS 027

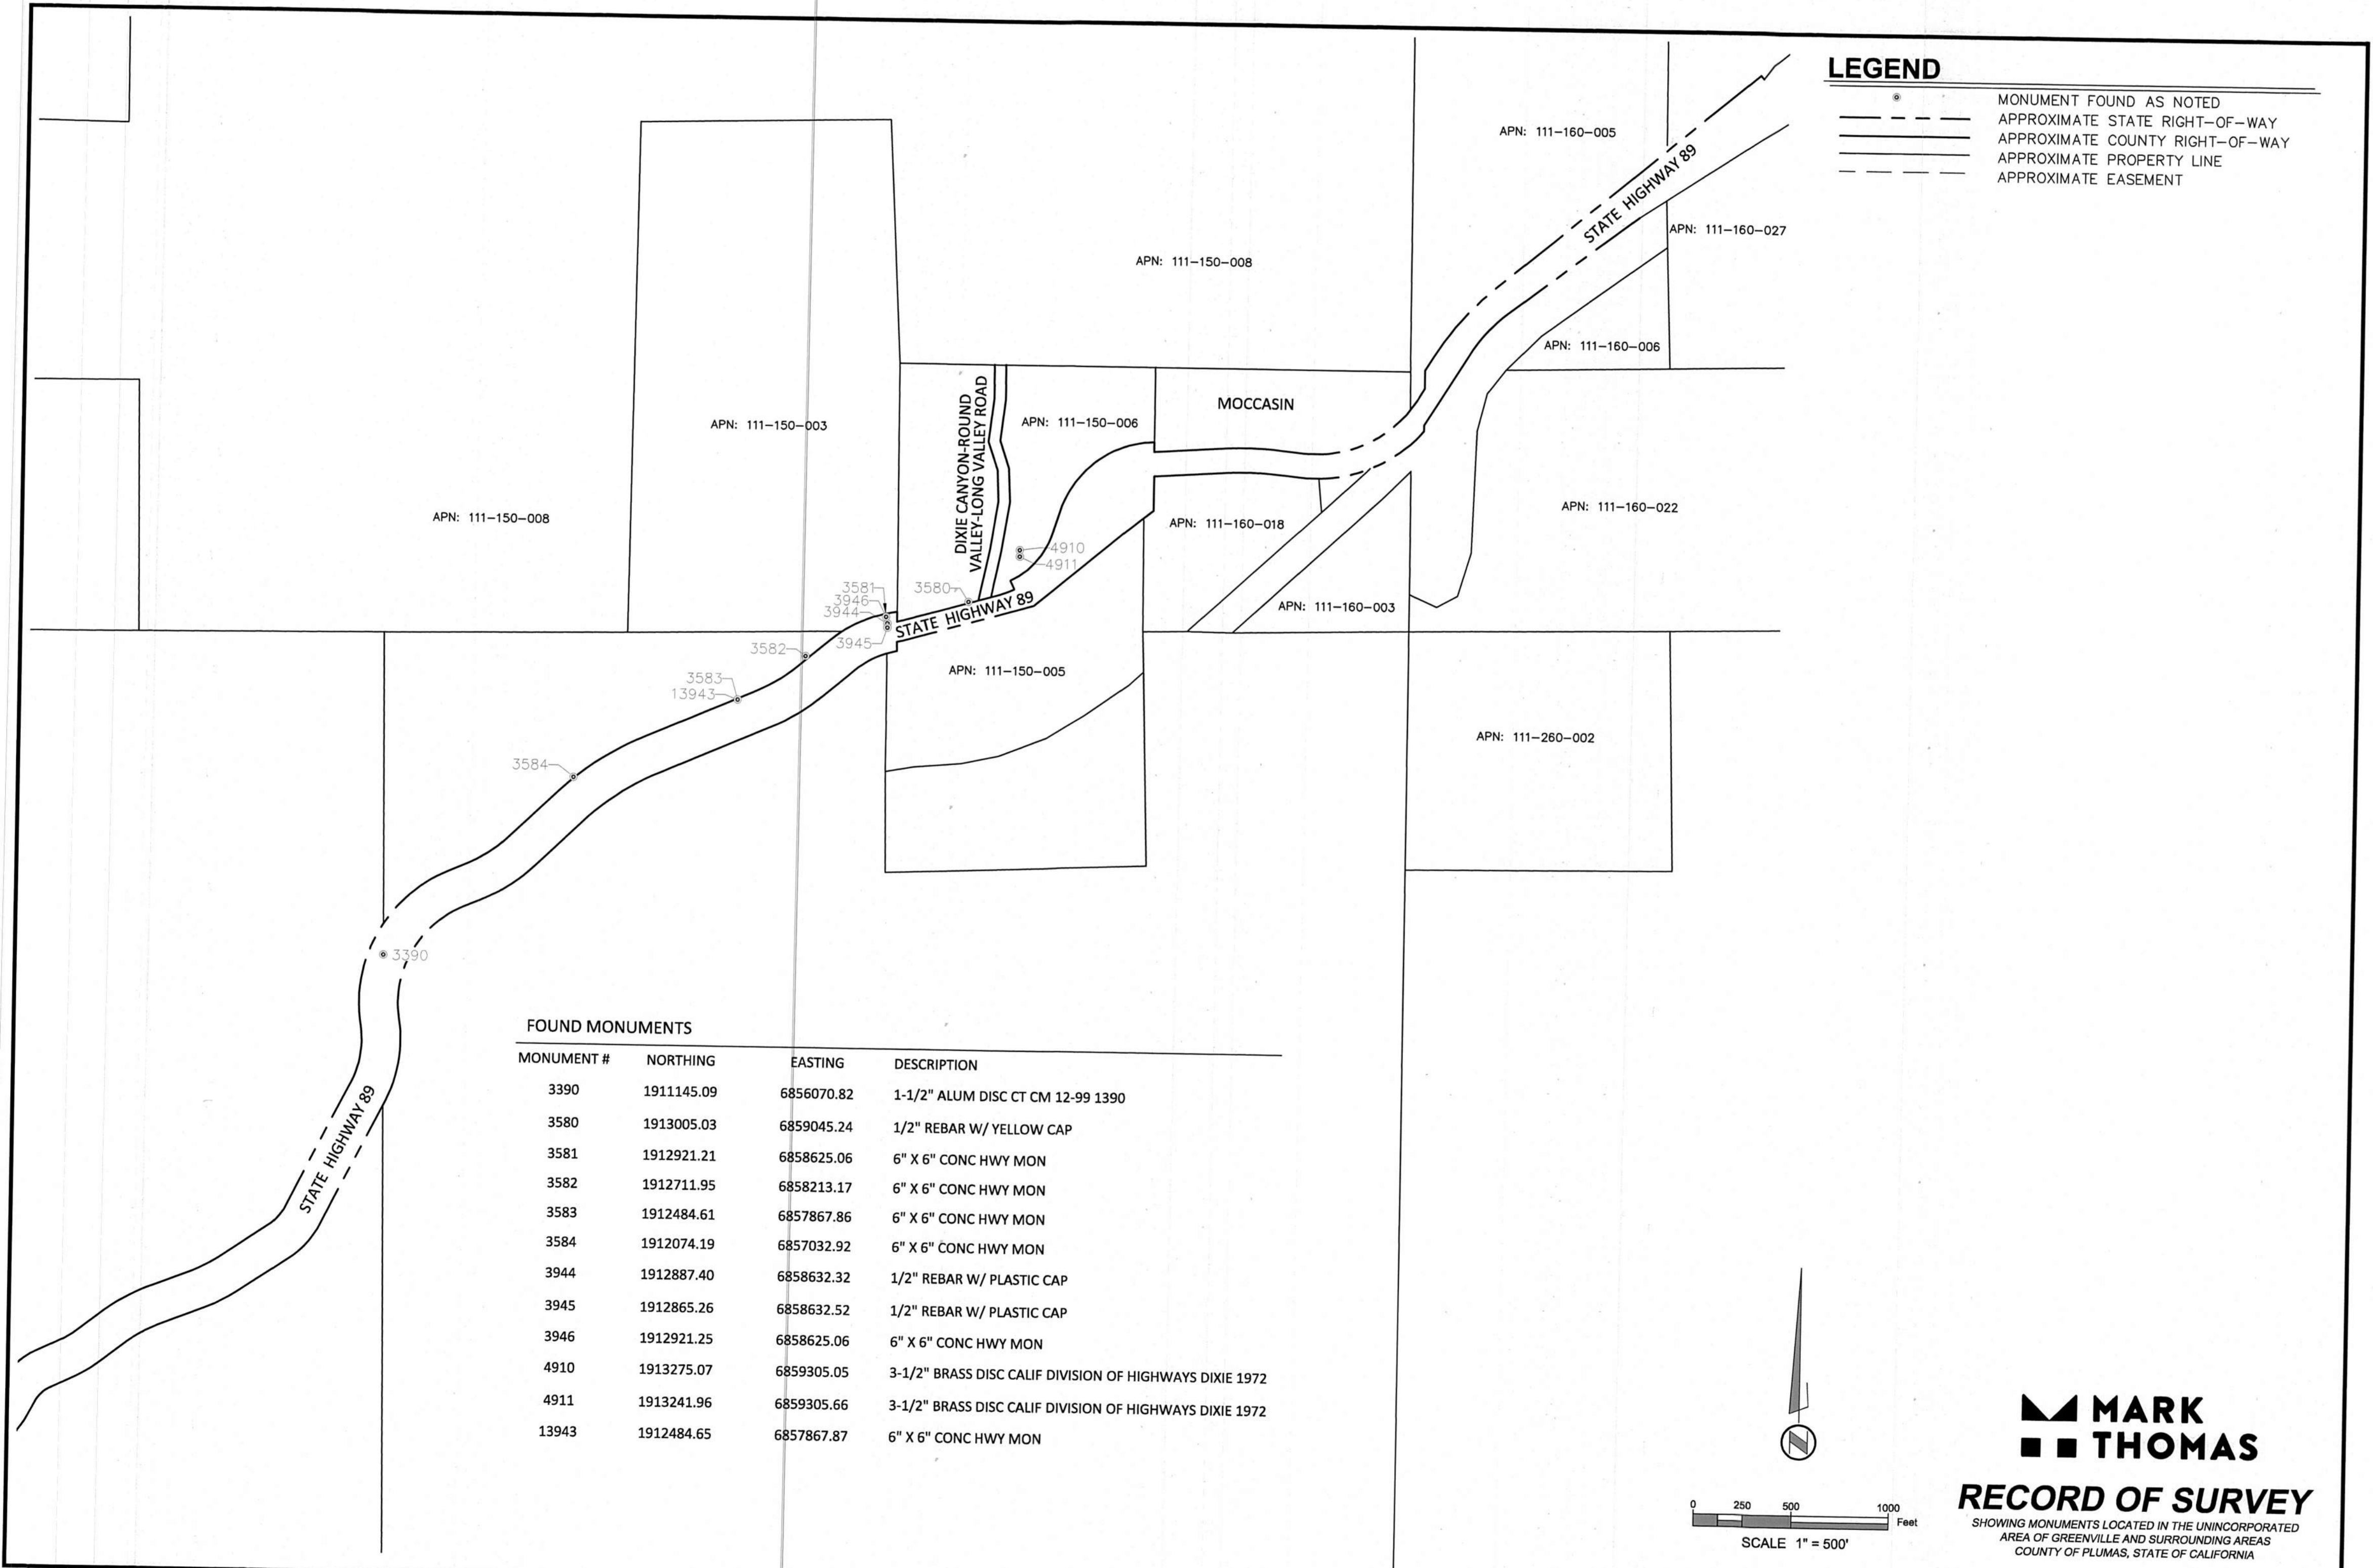

LEGEND


- ⊙ MONUMENT FOUND AS NOTED
- APPROXIMATE STATE RIGHT-OF-WAY
- APPROXIMATE COUNTY RIGHT-OF-WAY
- APPROXIMATE PROPERTY LINE
- APPROXIMATE EASEMENT

FOUND MONUMENTS			
MONUMENT #	NORTHING	EASTING	DESCRIPTION
3390	1911145.09	6856070.82	1-1/2" ALUM DISC CT CM 12-99 1390
3580	1913005.03	6859045.24	1/2" REBAR W/ YELLOW CAP
3581	1912921.21	6858625.06	6" X 6" CONC HWY MON
3582	1912711.95	6858213.17	6" X 6" CONC HWY MON
3583	1912484.61	6857867.86	6" X 6" CONC HWY MON
3584	1912074.19	6857032.92	6" X 6" CONC HWY MON
3944	1912887.40	6858632.32	1/2" REBAR W/ PLASTIC CAP
3945	1912865.26	6858632.52	1/2" REBAR W/ PLASTIC CAP
3946	1912921.25	6858625.06	6" X 6" CONC HWY MON
4910	1913275.07	6859305.05	3-1/2" BRASS DISC CALIF DIVISION OF HIGHWAYS DIXIE 1972
4911	1913241.96	6859305.66	3-1/2" BRASS DISC CALIF DIVISION OF HIGHWAYS DIXIE 1972
13943	1912484.65	6857867.87	6" X 6" CONC HWY MON

SCALE 1" = 500'

MARK THOMAS
RECORD OF SURVEY
 SHOWING MONUMENTS LOCATED IN THE UNINCORPORATED
 AREA OF GREENVILLE AND SURROUNDING AREAS
 COUNTY OF PLUMAS, STATE OF CALIFORNIA

17RS 028

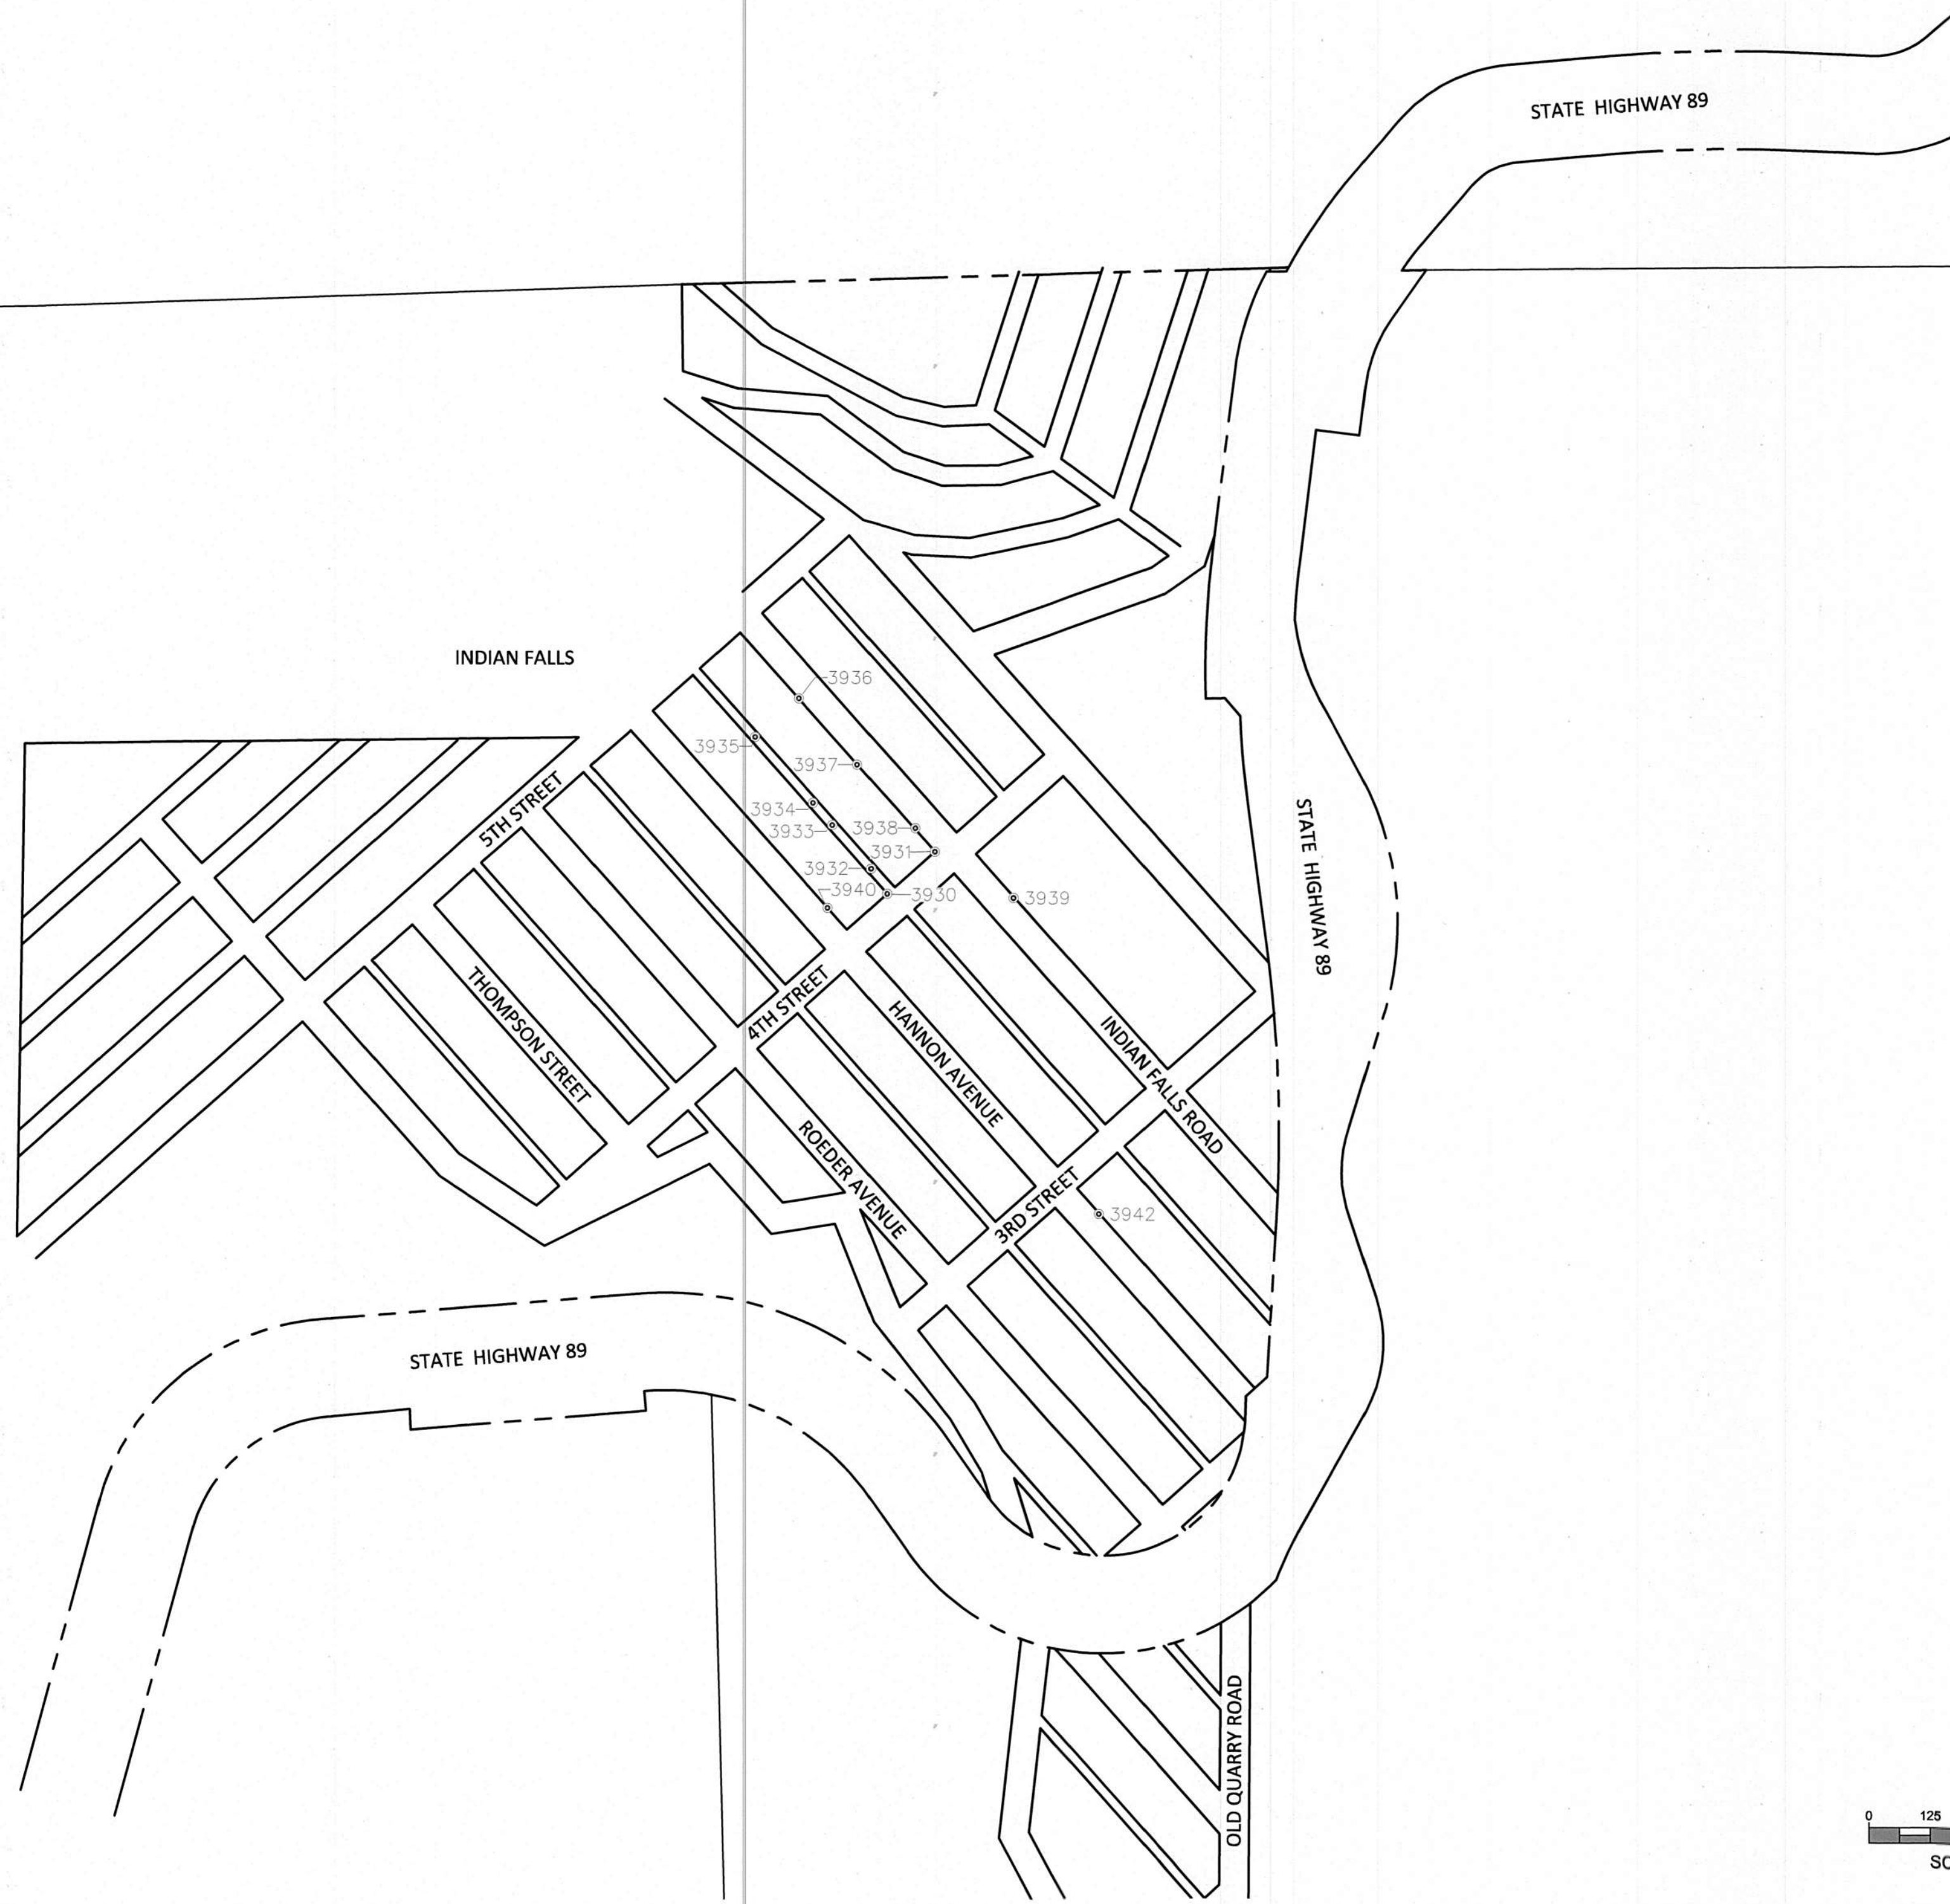


LEGEND

- MONUMENT FOUND AS NOTED
- APPROXIMATE STATE RIGHT-OF-WAY
- APPROXIMATE COUNTY RIGHT-OF-WAY
- APPROXIMATE PROPERTY LINE
- APPROXIMATE EASEMENT


FOUND MONUMENTS

MONUMENT #	NORTHING	EASTING	DESCRIPTION
3930	1906235.16	6851050.98	3/4" IRON PIPE OPEN
3931	1906321.99	6851148.64	3/4" IRON PIPE OPEN BENT
3932	1906287.00	6851018.48	1/2" REBAR
3933	1906376.61	6850939.03	1/2" REBAR
3934	1906421.91	6850899.28	1/2" REBAR
3935	1906556.84	6850780.18	1/2" REBAR
3936	1906636.17	6850870.36	1/2" REBAR
3937	1906500.29	6850990.09	1/2" REBAR
3938	1906370.23	6851108.70	1/2" REBAR
3939	1906227.11	6851310.62	1/2" IRON PIPE OPEN
3940	1906207.12	6850929.05	3/4" IRON PIPE OPEN
3942	1905579.22	6851485.04	3/4" IRON PIPE OPEN

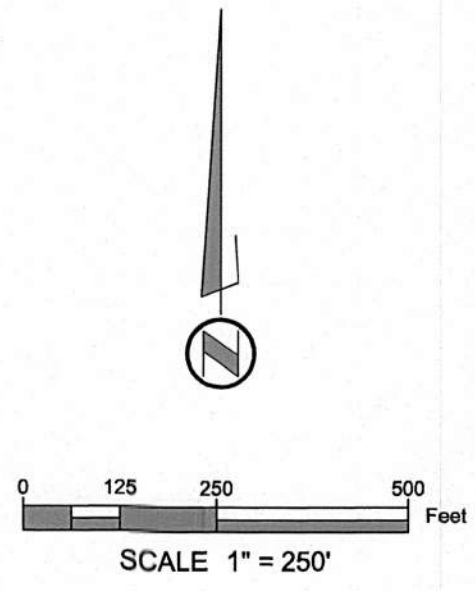

MARK THOMAS
RECORD OF SURVEY
 SHOWING MONUMENTS LOCATED IN THE UNINCORPORATED
 AREA OF GREENVILLE AND SURROUNDING AREAS
 COUNTY OF PLUMAS, STATE OF CALIFORNIA

17125029

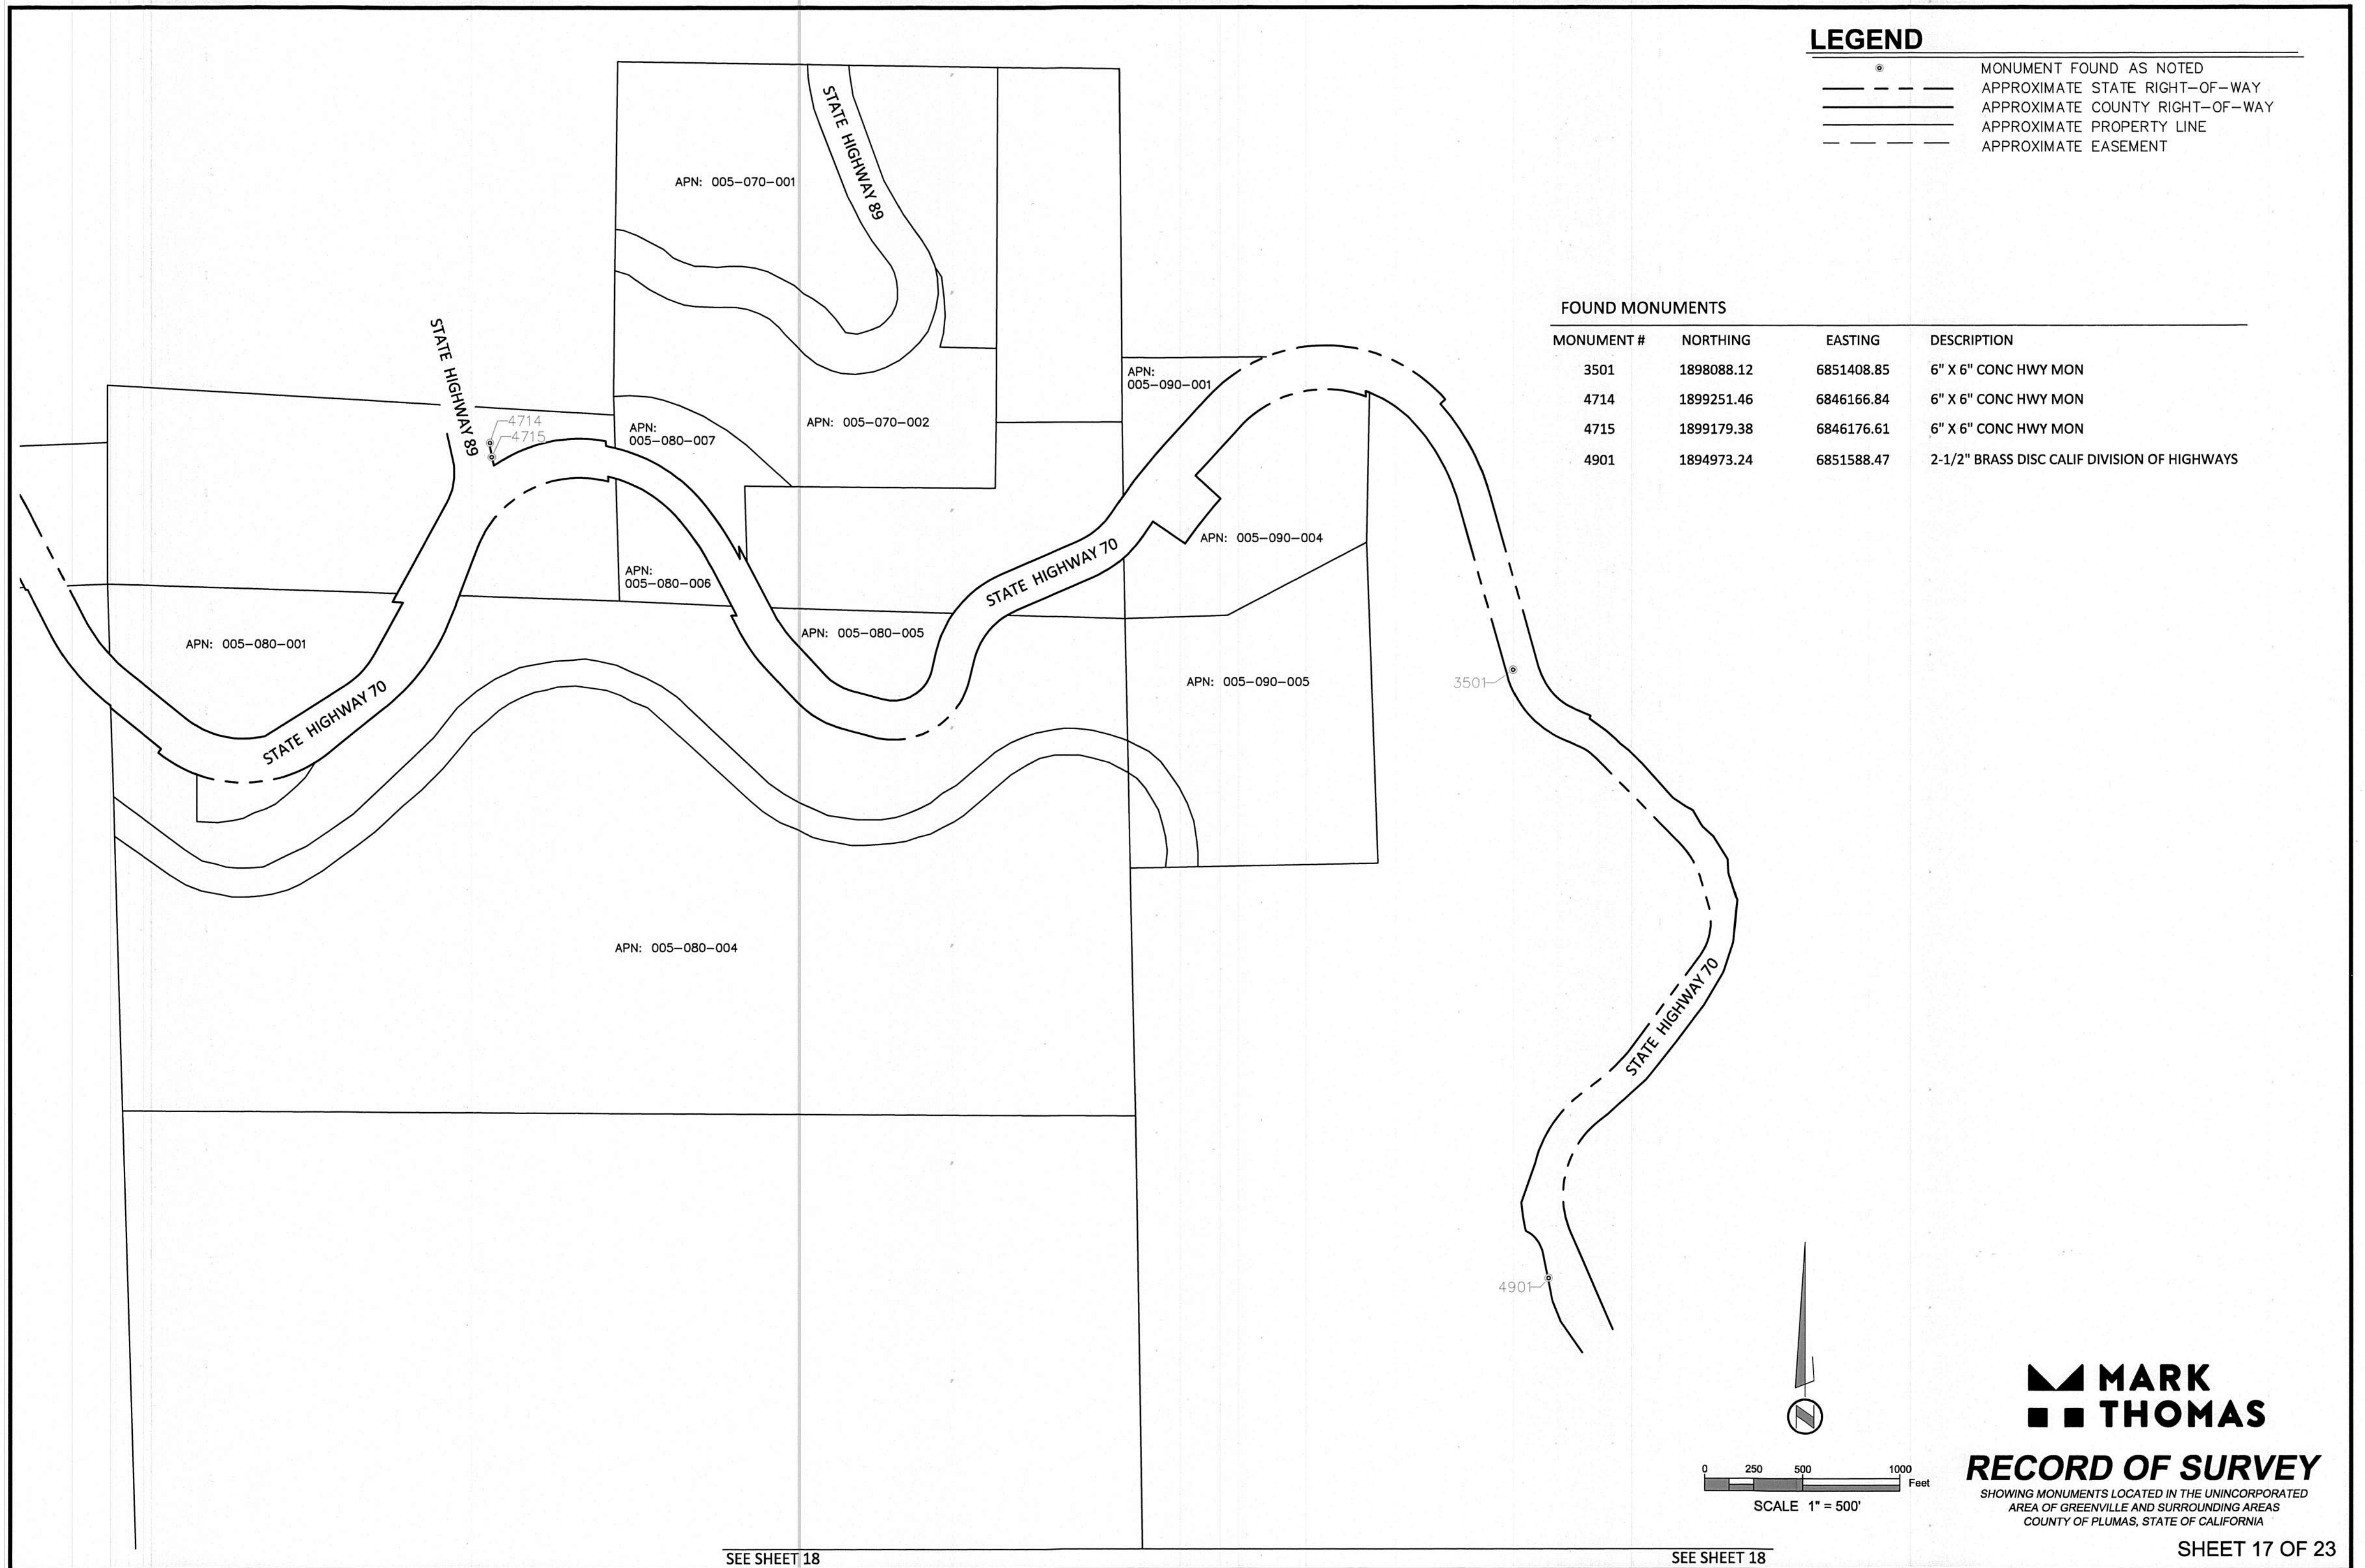

SEE SHEET 17


SEE SHEET 17

LEGEND

●	MONUMENT FOUND AS NOTED
---	APPROXIMATE STATE RIGHT-OF-WAY
---	APPROXIMATE COUNTY RIGHT-OF-WAY
---	APPROXIMATE PROPERTY LINE
---	APPROXIMATE EASEMENT

FOUND MONUMENTS

MONUMENT #	NORTHING	EASTING	DESCRIPTION
4902	1892069.56	6852698.51	6" X 6" CONC HWY MON

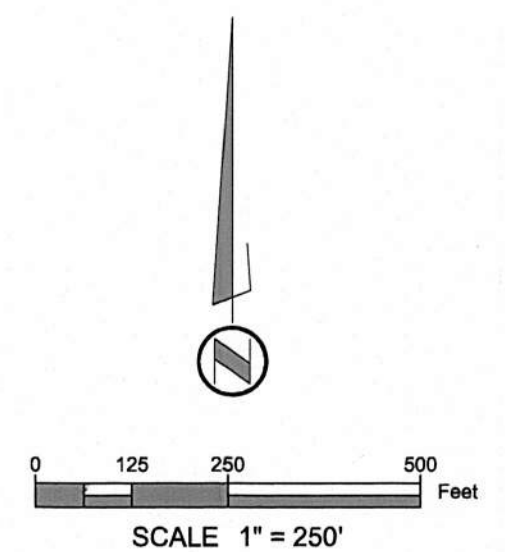

**MARK
THOMAS**

RECORD OF SURVEY

SHOWING MONUMENTS LOCATED IN THE UNINCORPORATED
AREA OF GREENVILLE AND SURROUNDING AREAS
COUNTY OF PLUMAS, STATE OF CALIFORNIA

SHEET 18 OF 23

17RS031

FOUND MONUMENTS



MONUMENT #	NORTHING	EASTING	DESCRIPTION
3600	1890593.49	6813313.74	1-1/2" REBAR ALUM PLUG 25.11 OM CDH
4903	1890553.64	6813336.64	6" X 6" CONC HWY MON
4924	1889994.24	6816115.40	6" X 6" CONC HWY MON
4925	1890068.91	6816181.82	6" X 6" CONC HWY MON
4933	1891351.23	6818470.90	6" X 6" CONC HWY MON
4937	1892075.22	6821266.48	6" X 6" CONC HWY MON
4938	1891978.48	6821291.46	6" X 6" CONC HWY MON
13600	1890593.49	6813313.74	1-1/2" REBAR W/ ALUM PLUG 25.11 OM CDH
13601	1890801.91	6813022.64	1-1/2" REBAR W/ ALUM PLUG 25 OM CDH
13602	1890553.50	6813336.52	6" X 6" CONC HWY MON
13603	1890782.07	6815313.10	3-1/2" BRASS DISC CDH 1972 VERT
13604	1890710.05	6815346.74	1-1/2" REBAR W/ ALUM PLUG 25.52 CDH
13606	1889952.19	6816229.58	1-1/2" REBAR W/ ALUM PLUG 25.75 CDH
13607	1889823.76	6816641.16	1-1/2" REBAR W/ ALUM PLUG 25.84 CDH
13608	1889951.29	6817088.12	1-1/2" REBAR W/ ALUM PLUG 25.90 CDH
14901	1890958.60	6812885.91	6" X 6" CONC HWY MON
14902	1890521.07	6813402.02	2-1/4" BRASS DISC STATE OF CALIF DIVISION OF HIGHWAYS IN CONC

LEGEND

- MONUMENT FOUND AS NOTED
- APPROXIMATE STATE RIGHT-OF-WAY
- APPROXIMATE COUNTY RIGHT-OF-WAY
- APPROXIMATE PROPERTY LINE
- APPROXIMATE EASEMENT

SEE SHEET 20

SEE SHEET 20

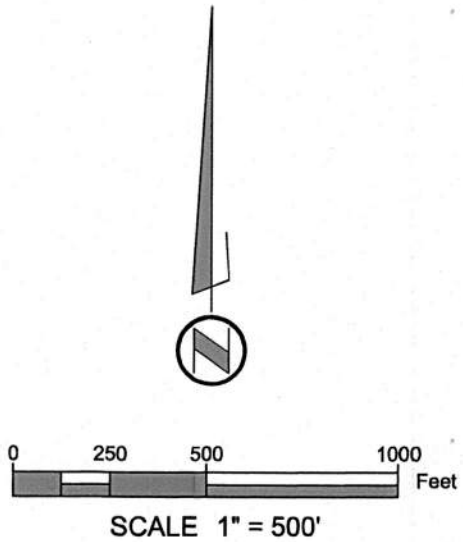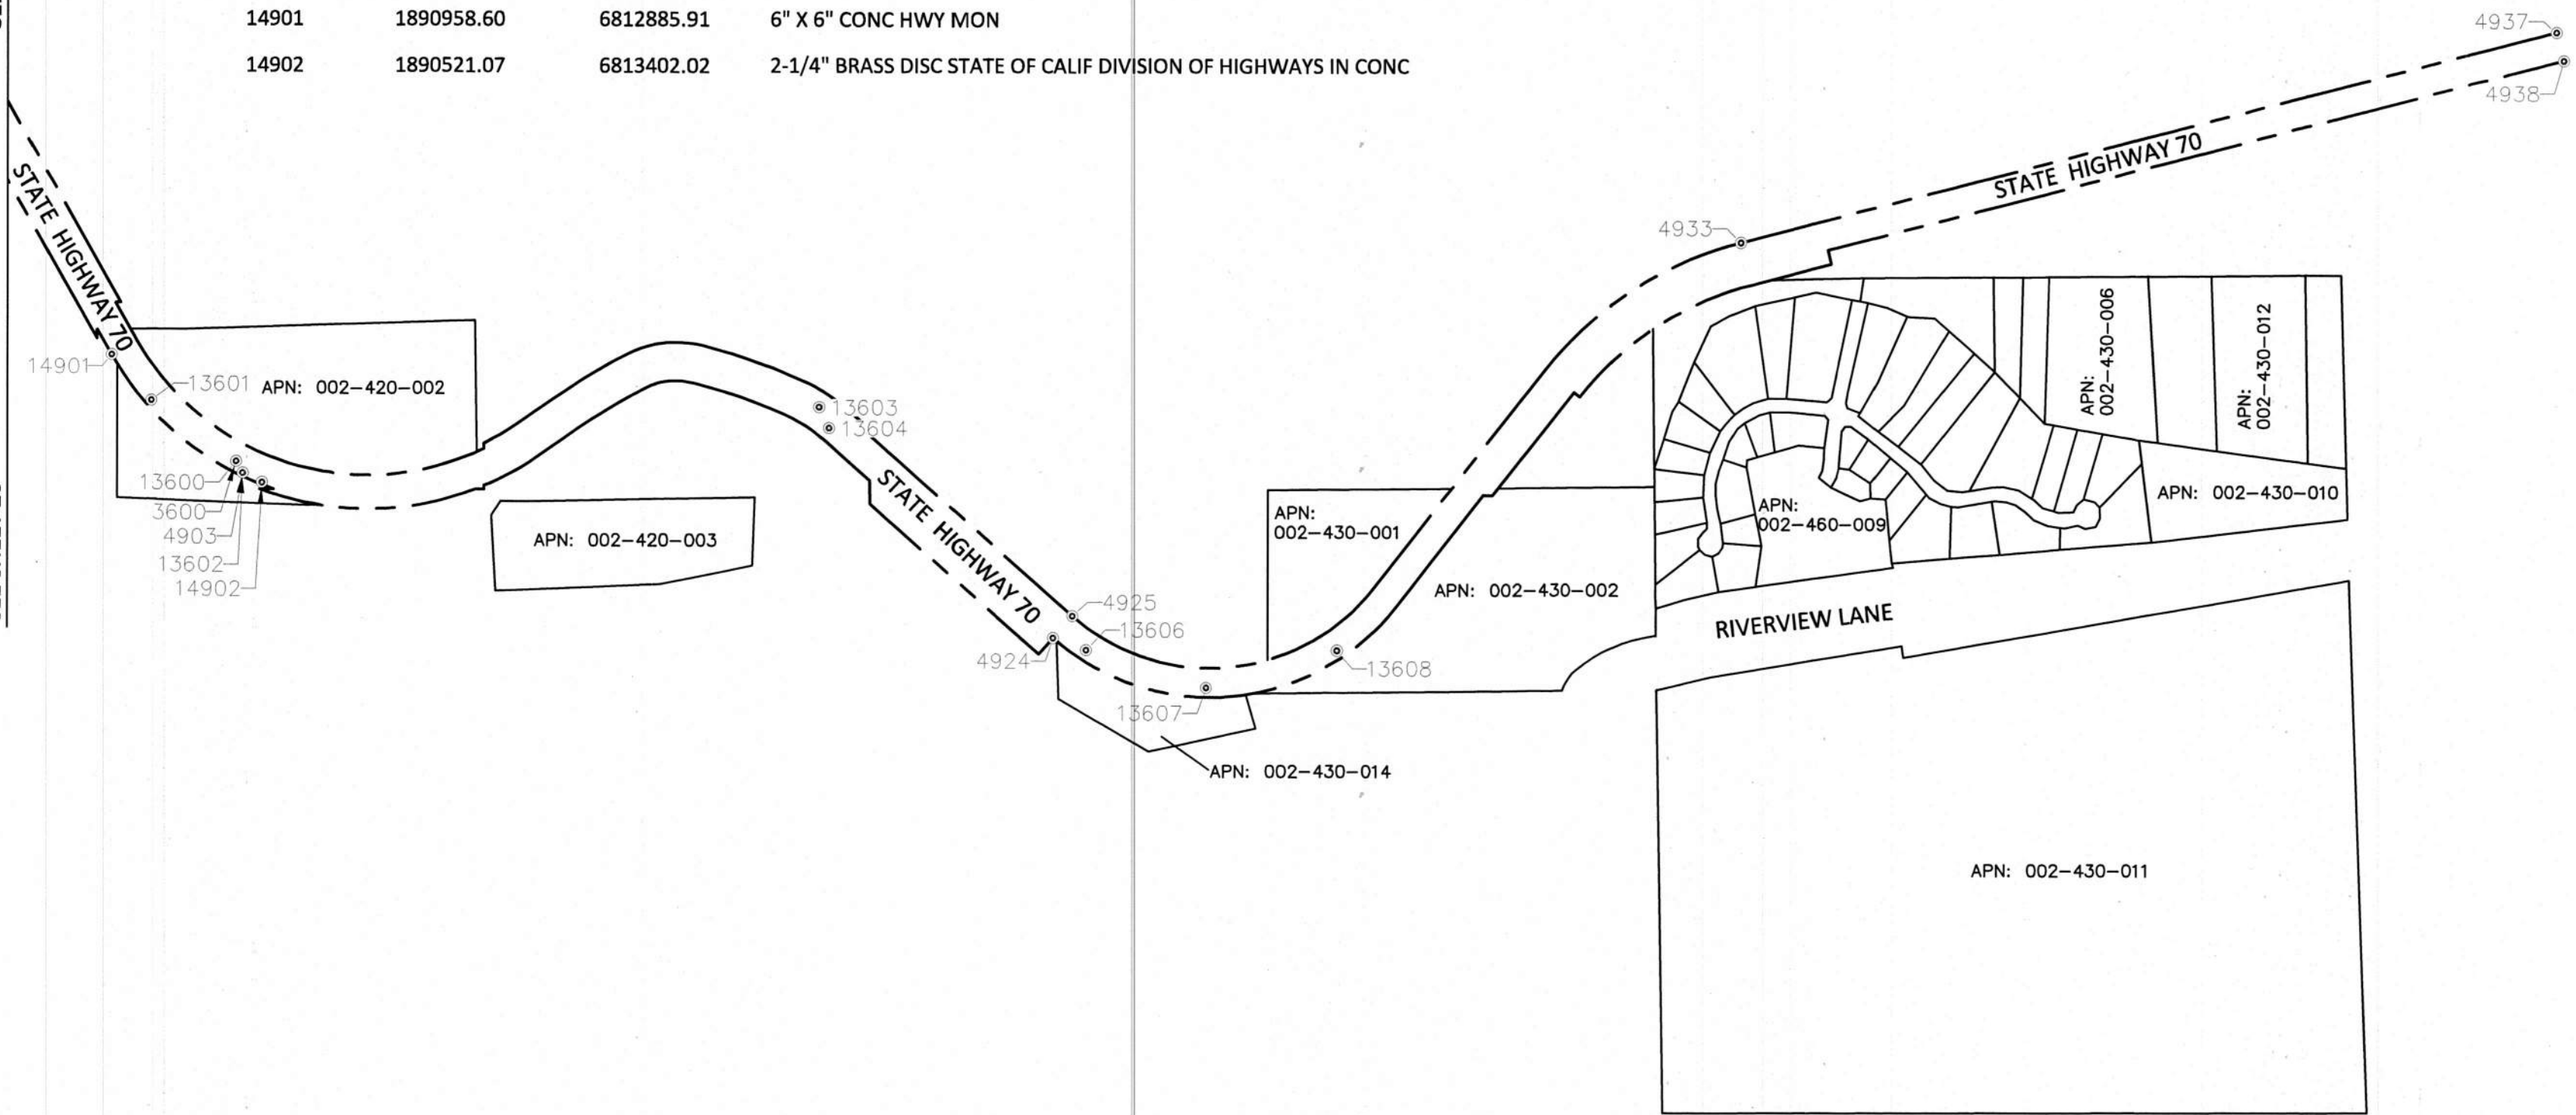

MARK THOMAS

RECORD OF SURVEY

SHOWING MONUMENTS LOCATED IN THE UNINCORPORATED
AREA OF GREENVILLE AND SURROUNDING AREAS
COUNTY OF PLUMAS, STATE OF CALIFORNIA

SHEET 19 OF 23


17 RS 032

FOUND MONUMENTS

MONUMENT #	NORTHING	EASTING	DESCRIPTION
3100	1892323.14	6812172.11	REBAR
3101	1892772.51	6811628.94	REBAR
3102	1893175.31	6810394.88	BRASS DISC
3103	1893142.85	6810688.43	REBAR
3105	1893029.37	6810640.50	6" X 6" CONC HWY MON
3106	1893116.00	6810689.87	6" X 6" CONC HWY MON
3108	1893000.36	6810696.31	REBAR
3109	1892976.11	6810684.71	REBAR
3110	1893085.05	6810749.64	REBAR
3112	1892994.09	6811149.40	6" X 6" CONC HWY MON
133001	1893906.94	6810236.12	IRON PIPE
133002	1893745.28	6810238.12	IRON PIPE


LEGEND

●	MONUMENT FOUND AS NOTED
---	APPROXIMATE STATE RIGHT-OF-WAY
---	APPROXIMATE COUNTY RIGHT-OF-WAY
---	APPROXIMATE PROPERTY LINE
---	APPROXIMATE EASEMENT

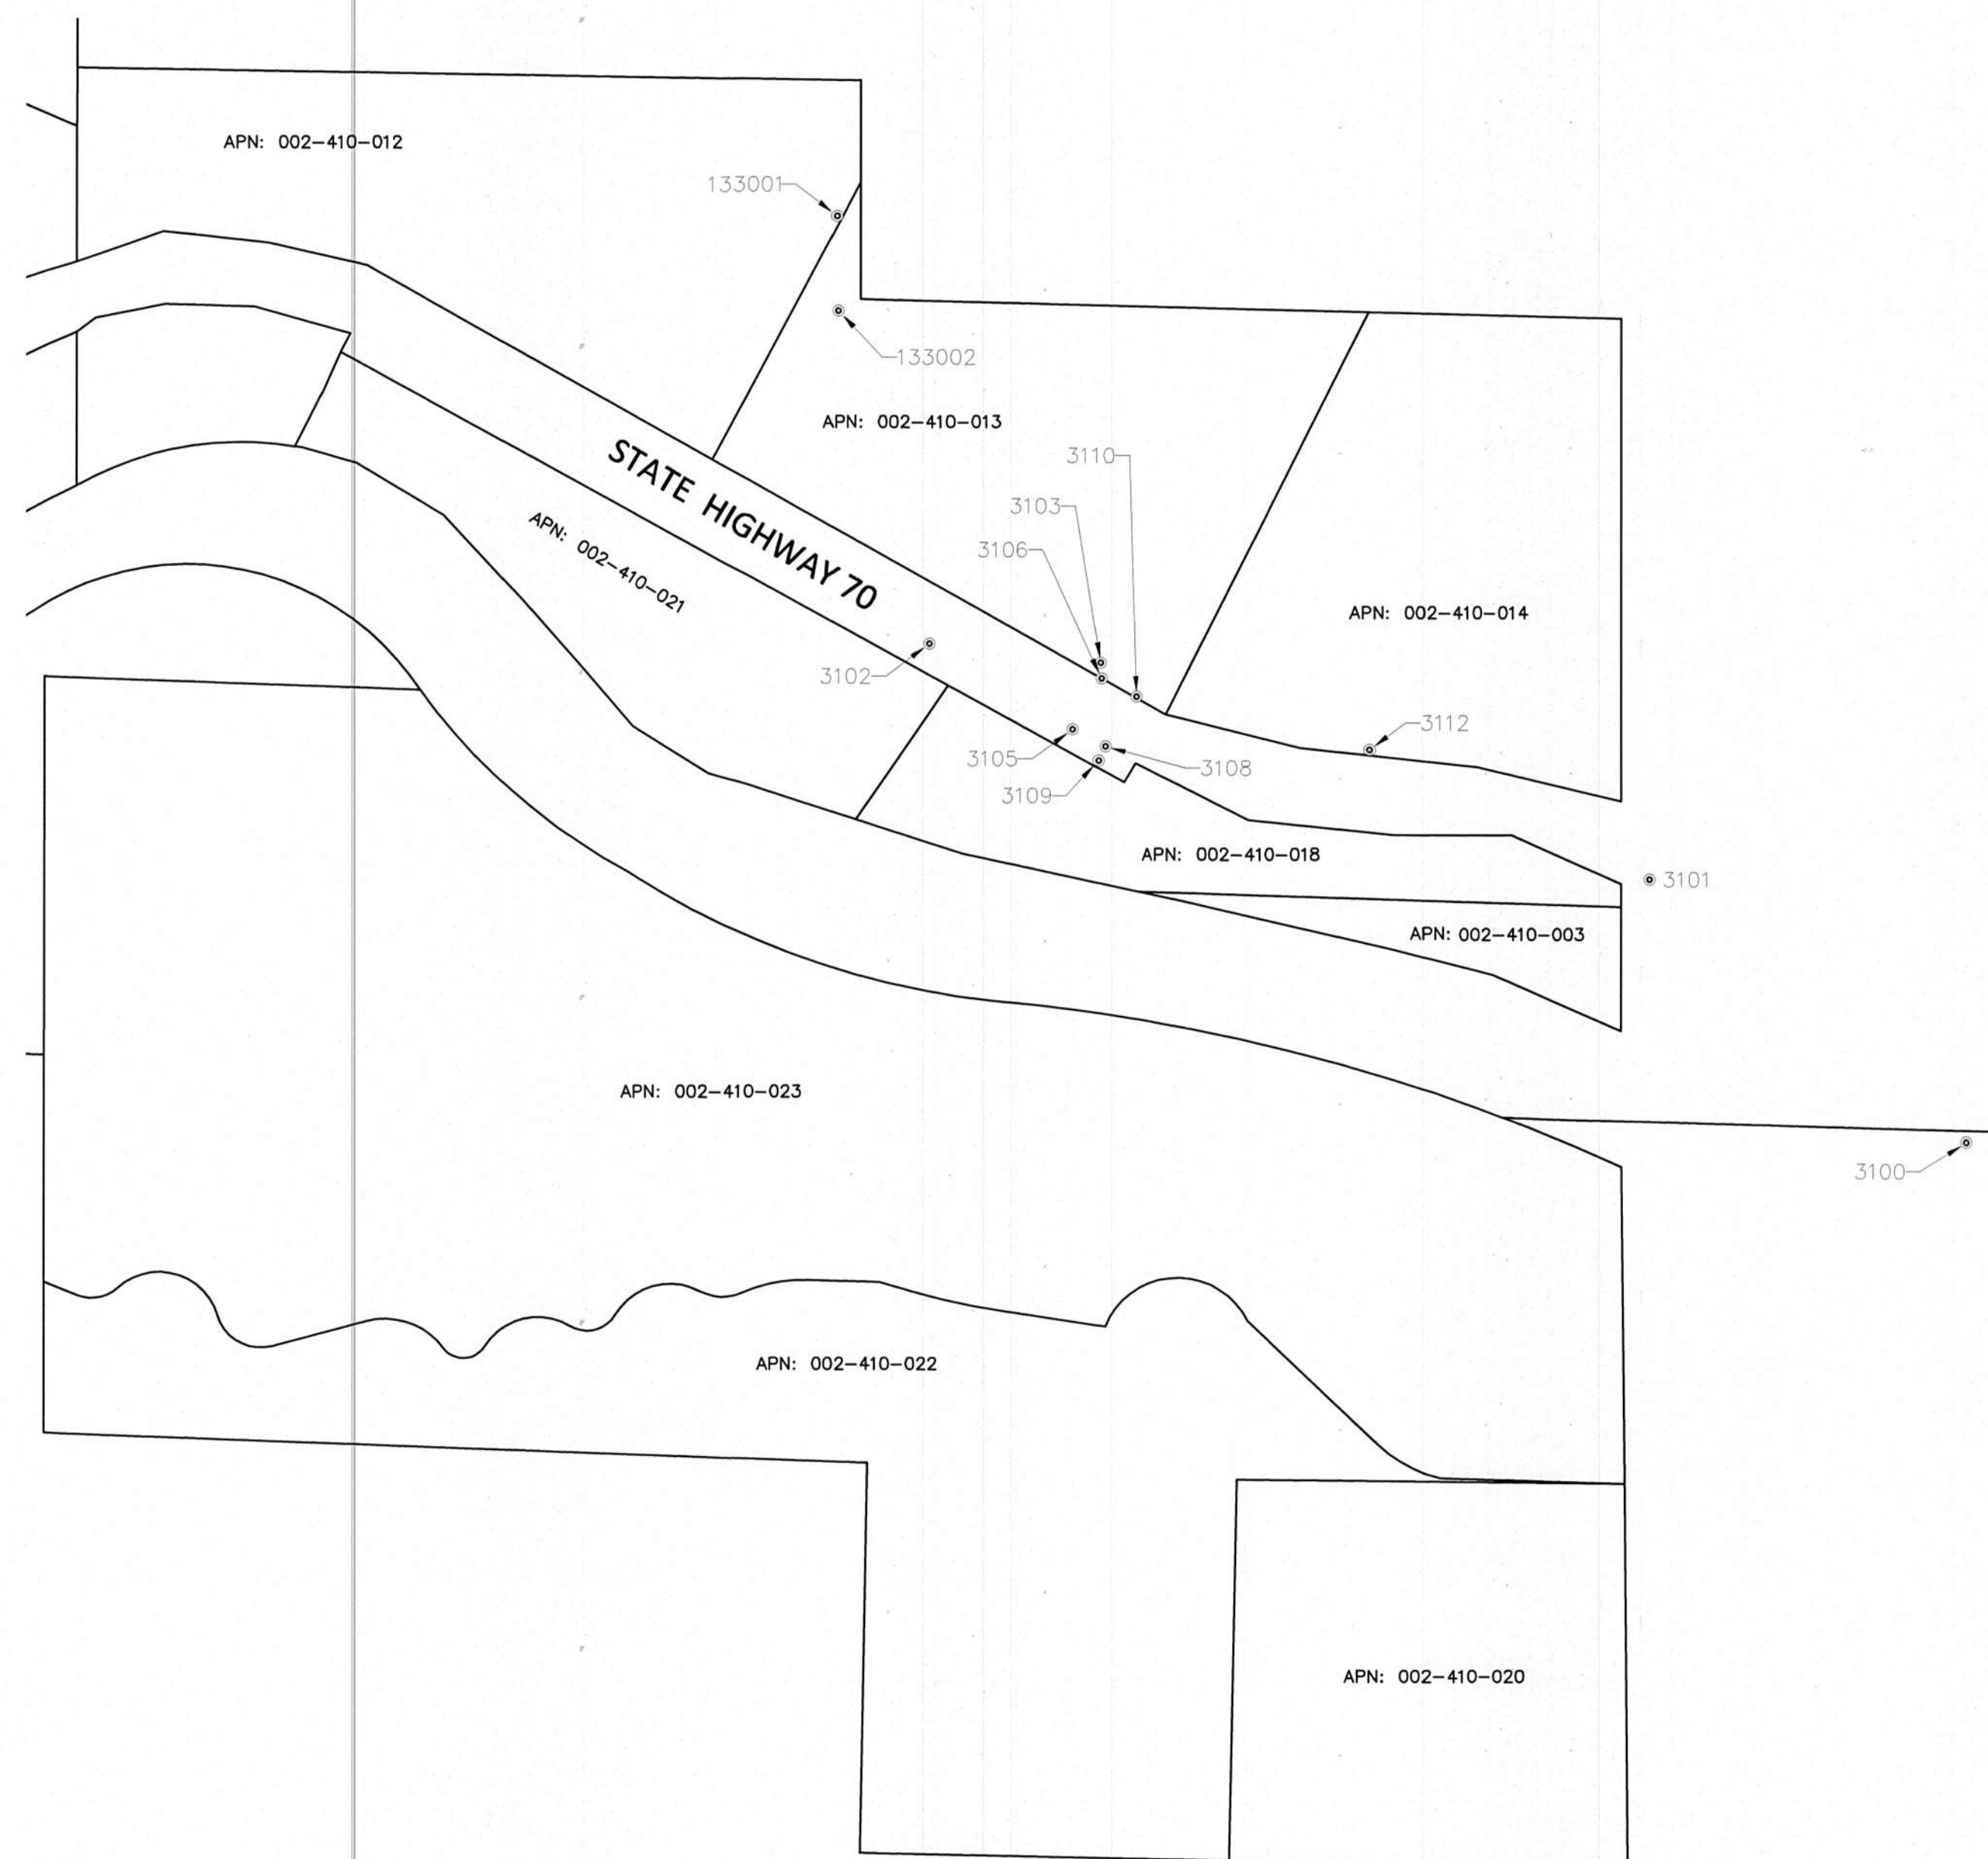

SEE SHEET 19

SEE SHEET 19

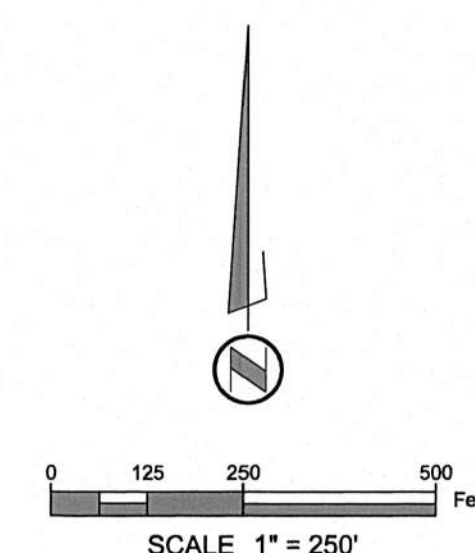

MARK THOMAS
RECORD OF SURVEY
 SHOWING MONUMENTS LOCATED IN THE UNINCORPORATED
 AREA OF GREENVILLE AND SURROUNDING AREAS
 COUNTY OF PLUMAS, STATE OF CALIFORNIA

SHEET 20 OF 23

1725033

FOUND MONUMENTS

MONUMENT #	NORTHING	EASTING	DESCRIPTION
3029	1939563.73	6853394.37	IRON PIPE
3031	1939464.21	6853384.83	IRON PIPE
3035	1939398.86	6853539.06	IRON PIPE
3036	1939448.67	6853543.80	IRON PIPE
3039	1939597.96	6853558.27	IRON PIPE
3041	1939697.78	6853568.03	IRON PIPE
3043	1939118.58	6853511.51	IRON PIPE
3098	1939120.93	6853712.75	3/4" IRON PIPE OPEN
3099	1939098.73	6851878.42	3/4" IRON PIPE OPEN
3299	1936707.39	6855923.05	AXLE
3321	1935778.82	6854639.67	1/2" IRON PIPE W/ TAG RCE 7294
3324	1935618.35	6854627.10	1/2" IRON PIPE W/ TAG RCE 7294
3325	1935397.82	6854423.09	1/2" IRON PIPE W/ TAG ILLEGIBLE
3328	1935910.80	6854536.63	1-1/2" IRON PIPE
3329	1935972.41	6854500.03	1/2" IRON PIPE OPEN
3345	1936065.52	6855120.37	3/4" IRON PIPE W/ TAG ILLEGIBLE
3410	1936602.66	6853150.05	1/2" REBAR W/ PLASTIC CAP BROWN RCE 22836
3431	1935792.98	6855795.00	3/4" IRON PIPE W/ PLASTIC PLUG MELTED ILLEGIBLE
3435	1935443.14	6855592.83	1/2" IRON PIPE OPEN BENT
3436	1935464.97	6855559.29	1/2" REBAR W/ 1-1/2" ALUM CAP ILLEGIBLE
3438	1935536.78	6855449.41	1/2" REBAR W/ 1-1/2" ALUM CAP ILLEGIBLE
3443	1935668.66	6855319.80	1/2" REBAR W/ ALUM CAP RCE ILLEGIBLE
3446	1935700.60	6855304.72	RAILROAD SPIKE
3449	1935675.06	6855250.31	1/2" IRON PIPE OPEN
3547	1936133.21	6855467.30	3/4" IRON PIPE OPEN BENT
3551	1936230.76	6855551.53	1/2" REBAR NO TAG
3553	1936312.32	6855621.87	1/2" REBAR NO TAG
3560	1936625.55	6855735.80	BOLT W/ 1" HEAD
3561	1936596.21	6855785.33	1" IRON PIPE OPEN
3588	1936550.18	6856236.96	1" IRON PIPE OPEN
3589	1936549.00	6856294.40	3/4" IRON PIPE NO TAG
3595	1935903.67	6856420.21	REBAR W/ 1-1/2" ALUM CAP CT R/R
3596	1935895.39	6856428.58	REBAR W/ 1-1/2" ALUM CAP CT R/R
3599	1935618.83	6857159.82	3/4" REBAR W/ TAG RCE 11128
3609	1935798.55	6856032.12	1/2" REBAR NO TAG
3610	1935797.32	6855982.01	REBAR W/ 1-1/2" ALUM CAP CT R/W
3616	1935862.56	6855596.17	1/2" IRON PIPE OPEN
3618	1935866.23	6855765.22	3/4" REBAR NO TAG
3620	1935965.24	6855839.87	3/4" IRON PIPE OPEN
3634	1936216.69	6855840.46	3/4" IRON PIPE OPEN

FOUND MONUMENTS

MONUMENT #	NORTHING	EASTING	DESCRIPTION
3635	1936290.86	6855840.35	3/4" IRON PIPE OPEN
3639	1936414.86	6855741.19	1/2" IRON PIPE " CONC
3643	1936192.18	6855550.59	1/2" IRON PIPE W/ TACK
3649	1935912.78	6856346.13	REBAR W/ 1-1/2" CAP CT R/W
3650	1935886.61	6856345.39	3/4" REBAR NO CAP
3653	1935875.77	6856168.19	REBAR W/ 1-1/2" ALUM CAP CT R/W
3654	1935876.26	6856149.30	1/2" REBAR W/ YELLOW PLASTIC CAP ILLEGIBLE
3657	1935870.02	6855909.48	1/2" REBAR NO TAG
3658	1935987.97	6855910.00	1/2" REBAR W/ MELTED CAP
3665	1936163.77	6856248.04	1/2" IRON PIPE OPEN
3669	1936181.43	6856350.11	1/2" REBAR NO TAG
3670	1936182.64	6856266.80	1/2" BOLT NO TAG
3674	1936182.19	6856008.80	1/2" IRON PIPE OPEN
3677	1936383.33	6855923.47	1/2" IRON PIPE " CONC
3678	1936499.82	6855922.22	1/2" REBAR NO TAG
3683	1936502.00	6856227.32	3/4" IRON PIPE OPEN
3684	1936503.51	6856350.85	3/4" IRON PIPE OPEN
3701	1936281.36	6856350.60	3/4" IRON PIPE OPEN
3702	1936337.88	6856350.32	3/4" IRON PIPE OPEN BENT
3703	1936391.91	6856350.58	1" IRON PIPE OPEN
3801	1941835.58	6857206.09	1" IRON PIPE NO TAG
3802	1941832.34	6857117.31	1" IRON PIPE NO TAG
3804	1941941.00	6857117.73	1/2" IRON PIPE NO TAG
3805	1941966.75	6857061.34	1/2" REBAR NO TAG
3806	1942199.97	6856726.12	1/2" REBAR W/ CAP
3807	1942315.15	6856566.89	1-1/2" REBAR W/ CAP
3808	1942328.17	6856452.42	1-1/2" REBAR W/ CAP NO TAG
3809	1942390.15	6856451.96	1-1/2" REBAR W/ CAP NO TAG
3810	1942534.78	6856233.87	1-1/2" REBAR W/ CAP NO TAG
3811	1942880.98	6855785.97	1-1/2" REBAR W/ CAP NO TAG
3812	1942844.58	6855786.27	1-1/2" REBAR W/ CAP ILLEGIBLE
3813	1943139.24	6855782.65	1" IRON PIPE W/ TAG LS 3297
3814	1942273.73	6857354.14	1" IRON PIPE OPEN NO TAG
3815	1942591.72	6857499.64	1" IRON PIPE OPEN NO TAG BENT
3817	1942875.02	6857503.90	1" IRON PIPE W/ TAG LS 2702
3894	1935860.41	6855506.11	1" BRONZE DISC CT RW
3895	1935876.12	6855401.64	3/4" IRON PIPE OPEN
3896	1935911.27	6855364.56	1/2" IRON PIPE W/ TAG ILLEGIBLE BENT
3897	1935908.45	6855348.04	1/2" IRON PIPE OPEN BENT
3898	1935901.78	6855355.59	1/2" IRON PIPE W/ TAG ILLEGIBLE
3899	1935959.17	6855588.59	3/4" IRON PIPE W/ TAG RCE 8596
3904	1936316.71	6855333.05	3/4" IRON PIPE OPEN
3905	1936065.53	6855120.41	NAIL & TAG ILLEGIBLE
3906	1936603.28	6855469.59	NAIL & TAG ILLEGIBLE

FOUND MONUMENTS

MONUMENT #	NORTHING	EASTING	DESCRIPTION
3907	1936670.07	6855526.40	NAIL & TAG ILLEGIBLE
3908	1937124.25	6856120.28	1/2" IRON PIPE W/ NAIL & TAG ILLEGIBLE
3909	1937815.75	6857076.92	1/2" IRON PIPE W/MELTED PLUG
3910	1938034.76	6857448.85	3/4" IRON PIPE W/ MELTED PLUG
3911	1937873.13	6857559.93	1" IRON PIPE W/ PLUG ILLEGIBLE
3912	1938634.07	6857765.43	3/4" IRON PIPE W/ TAG LS 2702
3913	1938831.59	6857697.12	1/2" IRON PIPE OPEN
3914	1938914.09	6857677.55	1/2" REBAR W/ PLASTIC CAP RCE 22836
3915	1939473.29	6857949.45	1" IRON PIPE W/ NAIL & TAG LS 2702
3916	1939472.08	6858730.51	1/2" REBAR
3917	1939577.04	6859312.71	1" IRON PIPE OPEN
3918	1939948.82	6857723.28	1/2" IRON PIPE W/ TAG LS 2702
3919	1940023.56	6857724.35	3/4" IRON PIPE W/ TAG LS 2702
3920	1940156.48	6857726.15	1/2" IRON PIPE W/ TAG LS 2702
3921	1940347.39	6857693.65	3/4" IRON PIPE OPEN
3922	1941243.98	6857277.22	3/4" IRON PIPE OPEN
3923	1942591.66	6857499.68	1" IRON PIPE OPEN BENT
3924	1936607.24	6855579.19	2" POST W/ TAG RCE 11173
3925	1936647.11	6855612.69	2" POST W/ TAG RCE 11173
3926	1936691.41	6855499.39	NAIL & TAG LS 5620
3927	1936686.29	6855364.48	5/8" REBAR W/ TAG LS 5620
3928	1936780.55	6855386.66	5/8" REBAR W/ 2" ALUM CAP LS 5620
3929	1938987.23	6859268.12	3/4" IRON PIPE W/ TAG RCE 11553
3941	1935872.66	6856009.13	1/2" REBAR NO TAG
3943	1936192.24	6855550.71	1/2" IRON PIPE
3947	1936032.10	6856009.38	1/2" REBAR NO TAG
3948	1936032.46	6856014.02	1/2" IRON PIPE OPEN
3949	1935906.66	6854747.30	1/2" IRON PIPE OPEN
3950	1936395.71	6854944.29	3/4" IRON PIPE W/ TAG LS 2702
3951	1936307.44	6854871.02	3/4" IRON PIPE W/ TAG LS 2702
3952	1935869.33	6855113.90	BRASS DISC
3953	1936270.50	6854860.97	RAILROAD SPIKE
3954	1936232.29	6854906.62	IRON PIPE
3955	1936732.77	6854096.00	1/2" REBAR NO TAG
3956	1935739.02	6854602.62	3/4" IRON PIPE W/ TAG LS 2357
3957	1936813.75	6853953.14	1/2" REBAR W/ MELTED CAP
3958	1935397.76	6854423.09	3/4" IRON PIPE OPEN
3959	1935359.44	6855295.10	1/2" REBAR NO TAG
3960	1937115.89	6853846.93	1/2" REBAR W/ MELTED CAP RCE 22636
3961	1935078.08	6854735.32	1" IRON PIPE W/ TAG RCE 11128
3962	1935607.40	6855194.04	1/2" REBAR NO TAG
3963	1935643.81	6855119.78	1/2" IRON PIPE OPEN
3964	1937578.14	6853909.20	3/4" IRON PIPE NO TAG BENT
3965	1935569.98	6855054.93	1/2" REBAR W/ TAG LS 4647



RECORD OF SURVEY

SHOWING MONUMENTS LOCATED IN THE UNINCORPORATED
AREA OF GREENVILLE AND SURROUNDING AREAS
COUNTY OF PLUMAS, STATE OF CALIFORNIA

FOUND MONUMENTS				FOUND MONUMENTS				FOUND MONUMENTS			
MONUMENT #	NORTHING	EASTING	DESCRIPTION	MONUMENT #	NORTHING	EASTING	DESCRIPTION	MONUMENT #	NORTHING	EASTING	DESCRIPTION
3966	1935567.55	6855055.64	3/4" IRON PIPE OPEN	4042	1935793.63	6856098.15	3/4" REBAR W/ CAP	11563	1936261.66	6854619.71	1-1/2" ALUM DISC
3967	1935676.26	6855081.42	3/4" IRON P" NO TAG	4043	1935813.37	6856376.92	7/8" BRASS DISC CALTRANS	11564	1938646.17	6852719.97	2" BRASS DISC
3968	1935710.08	6854976.24	3/4" IRON PIPE OPEN	4044	1935858.02	6855959.21	1" BRASS DISC CALTRANS	13066	1935480.53	6857584.46	6" X 6" CONC HWY MON
3969	1935741.89	6855004.31	3/4" IRON PIPE OPEN	4046	1935788.13	6855589.34	1" BRASS DISC CALTRANS	13583	1936547.69	6855904.48	3/4" IRON PIPE W/ TAG LS 2702
3970	1935677.20	6855252.55	1-1/2" ALUM DISC ILLEGIBLE	4047	1935783.94	6855399.24	1" BRASS DISC CALTRANS	13701	1935649.13	6857213.99	6" X 6" CONC HWY MON
3971	1935356.90	6855530.93	1-1/2" ALUM DISC STAMPED RCE 26870	4048	1935781.96	6855312.24	1" BRASS DISC CALTRANS	14000	1935671.30	6854675.98	3/4" IRON PIPE W/ NAIL
3972	1935362.13	6855590.36	1/2" IRON PIPE OPEN	4050	1935618.85	6857159.84	1" IRON PIPE W/ TAG RCE 11128	14001	1935699.24	6854701.71	1/2" IRON PIPE W/ TAG ILLEGIBLE
3973	1935360.79	6855699.86	1/2" REBAR NO TAG	4054	1935795.93	6856666.77	1/2" REBAR	14012	1936624.52	6853808.68	3/4" IRON PIPE OPEN BENT
3974	1935634.28	6855412.38	1/2" IRON PIPE W/ MELTED CAP	4057	1935778.84	6857137.32	2" IRON PIPE	14013	1936538.26	6853895.50	3/4" IRON PIPE OPEN
3975	1935589.82	6855440.70	1/2" IRON PIPE OPEN BENT	4200	1936625.54	6855735.80	3/4" CARRIAGE BOLT	14996	1935909.65	6854748.64	1/2" IRON PIPE OPEN
3976	1938023.21	6853721.56	3/4" IRON PIPE OPEN NO TAG	4201	1936596.22	6855785.30	1" IRON PIPE OPEN	14997	1935925.66	6854762.12	1/2" REBAR
3977	1935608.58	6855486.45	3/4" IRON PIPE OPEN	4202	1937198.47	6856206.87	3/4" IRON PIPE OPEN	14998	1935800.86	6855136.63	1" BRASS DISC CALTRANS
3978	1935635.99	6855492.57	1/2" IRON PIPE OPEN BENT	4203	1937044.29	6856029.76	1-1/4" IRON PIPE OPEN	17993	1936036.49	6854987.26	1/2" REBAR
3979	1935638.41	6855512.16	1/2" REBAR NO TAG	4204	1937003.96	6855984.73	1/2" REBAR W/ PLASTIC CAP ILLEGIBLE	17995	1936268.00	6855012.33	3/4" IRON PIPE OPEN BENT
3980	1935681.48	6855511.09	1/2" IRON PIPE OPEN	4205	1937752.30	6857353.06	1" IRON PIPE OPEN BENT	17997	1936307.45	6854871.04	3/4" IRON PIPE OPEN
3981	1935679.07	6855589.92	1/2" REBAR W/ MELTED CAP	4206	1937680.99	6857221.51	1-1/4" IRON PIPE W/ TAG ILLEGIBLE	17998	1936317.93	6854858.68	1/2" IRON PIPE OPEN
3982	1935669.15	6855576.25	1/2" REBAR W/ MELTED CAP	4207	1937800.41	6857141.24	1-1/4" IRON PIPE W/ TAG ILLEGIBLE	23603	1942256.60	6854041.16	6" X 6" CONC HWY MON
3983	1935629.18	6855576.46	1/2" REBAR NO TAG	4208	1937873.11	6857559.96	1" IRON PIPE	30000	1940456.86	6853187.56	3" ALUM DISC USFS LS 5623
3984	1935628.02	6855584.82	1/2" REBAR W/ MELTED CAP	4209	1937668.00	6857200.14	5/8" REBAR W/ PLASTIC CAP RCE 18151	30005	1940043.42	6853575.00	3/4" REBAR NO TAG
3985	1935599.29	6855583.02	1/2" IRON PIPE OPEN BENT	4210	1937124.27	6856120.23	1/2" IRON PIPE	30008	1939349.28	6853534.21	1/2" IRON PIPE OPEN
3986	1935585.24	6855694.91	1/2" REBAR W/ MELTED CAP	4250	1936912.39	6855882.95	3/4" IRON PIPE OPEN	30012	1939122.53	6853865.56	3/4" IRON PIPE OPEN
3987	1935641.19	6855713.84	1/2" REBAR NO TAG BENT	4251	1936859.62	6856038.09	1/2" IRON PIPE OPEN	30019	1937954.24	6856860.22	IRON PIPE
3988	1935642.76	6855798.00	1/2" REBAR W/ TAG LS 4647	4252	1936916.25	6856059.66	NAIL & TAG ILLEGIBLE	30020	1937729.40	6856911.14	IRON PIPE
3989	1935644.62	6855860.97	1/2" REBAR NO TAG	4253	1937786.31	6857118.34	1" IRON PIPE	30021	1942256.63	6854041.18	6" X 6" CONC HWY MON
3990	1935697.26	6855981.94	1/2" REBAR W/ PLASTIC CAP ILLEGIBLE	4254	1937620.42	6857123.82	1-1/4" IRON PIPE OPEN	30022	1937815.73	6857076.93	IRON PIPE
3991	1935698.40	6856031.92	REBAR	4950	1937946.05	6853623.68	3/4" IRON PIPE OPEN BENT	30023	1937894.98	6857189.22	REBAR & CAP
3994	1937357.50	6853980.70	1/2" REBAR W/ MELTED CAP	4951	1937984.53	6853672.70	5/8" REBAR W/ TAG LS 4036	30026	1938038.40	6856840.93	MONUMENT
4000	1939208.17	6858480.92	3/4" IRON PIPE W/ TACK	4965	1937296.72	6853440.17	6" X 6" CONC HWY MON	30098	1939120.93	6853712.75	2" IRON PIPE OPEN
4001	1939412.44	6858970.98	2-1/2" BRASS DISC	4969	1937540.73	6853434.23	1/2" REBAR	30099	1939098.73	6851878.42	3/4" IRON PIPE OPEN
4005	1939427.88	6857813.08	1/2" IRON PIPE W/ TAG	4972	1937761.94	6853428.35	1/2" REBAR	31000	1936112.38	6854329.10	REBAR & CAP
4007	1939472.15	6858099.59	1-1/4" IRON PIPE OPEN	4974	1937949.55	6853754.60	5/8" REBAR	31001	1936073.20	6854337.20	REBAR & CAP
4008	1939472.16	6858609.36	1/2" IRON PIPE OPEN	4976	1938259.32	6853665.50	6" X 6" CONC HWY MON	32000	1936975.60	6853912.11	REBAR
4009	1939364.35	6857664.38	5/8" REBAR NO TAG	4977	1938318.87	6853664.76	5/8" REBAR W/ TAG LS 4036	32001	1936083.07	6854478.65	REBAR W/ CAP LS 4647
4010	1939334.75	6857662.08	1/2" IRON PIPE W/ TAG	4983	1939299.05	6853529.94	3/4" IRON PIPE OPEN	32003	1935972.41	6854500.01	1/2" IRON PIPE OPEN DOWN 0.20
4011	1939335.92	6857721.87	1/2" IRON PIPE OPEN	4984	1939832.66	6853581.00	3/4" IRON PIPE OPEN	32004	1935969.74	6854497.51	REBAR W / CAP LS 4647
4012	1938996.74	6857669.27	1/2" IRON PIPE W/ TAG RCE 13528	4985	1939929.41	6853590.33	CARRIAGE BOLT	32005	1935914.38	6854539.94	REBAR W / CAP LS 4647
4013	1938998.04	6857729.19	1/2" IRON PIPE W/ TAG	4999	1935852.47	6855164.10	RAILROAD SPIKE	32006	1935868.68	6854575.01	REBAR W / CAP LS 4647
4014	1936459.75	6853996.55	3/4" IRON PIPE OPEN BENT	7900	1936318.01	6854858.66	1/2" IRON PIPE OPEN	32007	1935778.90	6854639.62	1" IRON PIPE RCE 7294 FLUSH
4018	1938068.15	6857504.49	1-1/2" IRON PIPE OPEN	7901	1936330.53	6854868.38	3/4" IRON PIPE OPEN	32017	1937684.78	6854122.50	IRON PIPE
4020	1937895.02	6857189.20	5/8" REBAR W/ PLASTIC CAP	7902	1936505.57	6854663.14	3/4" IRON PIPE OPEN	32021	1937785.78	6853867.24	IRON PIPE
4037	1935799.63	6855568.08	1" BRASS DISC CALTRANS	10002	1938657.32	6853672.16	5/8" REBAR	32024	1937698.27	6853629.83	IRON PIPE
4038	1935788.14	6855589.31	1" BRASS DISC CALTRANS	10003	1938725.09	6853676.28	5/8" REBAR W/ ALUM CAP LS 4036	32027	1937578.23	6853909.17	IRON PIPE
4040	1935780.12	6855234.55	1" BRASS DISC CALTRANS	11001	1936432.52	6856226.68	3/4" IRON PIPE OPEN	32028	1937638.90	6853909.95	IRON PIPE
4041	1935799.95	6856092.17	1" IRON PIPE OPEN	11002	1936284.82	6856132.03	1/2" REBAR	32030	1937946.10	6853623.62	IRON PIPE


MARK THOMAS
RECORD OF SURVEY
SHOWING MONUMENTS LOCATED IN THE UNINCORPORATED
AREA OF GREENVILLE AND SURROUNDING AREAS
COUNTY OF PLUMAS, STATE OF CALIFORNIA

FOUND MONUMENTS

MONUMENT #	NORTHING	EASTING	DESCRIPTION
32031	1938023.18	6853721.55	IRON PIPE
32032	1937984.50	6853672.70	REBAR
32033	1937949.53	6853754.62	REBAR
32039	1938672.09	6854306.62	REBAR & CAP
32040	1938904.57	6854410.36	REBAR
32041	1939135.55	6854522.83	IRON PIPE
32042	1939123.74	6853930.08	IRON PIPE
32043	1938727.80	6853894.36	REBAR & CAP
32044	1938725.07	6853676.35	REBAR & CAP
32045	1938657.29	6853672.14	REBAR
32046	1938318.86	6853664.76	REBAR & CAP
32047	1938259.29	6853665.48	6" X 6" CONC HWY MON
32051	1938893.84	6853909.81	REBAR
32052	1939120.85	6853712.76	IRON PIPE
32053	1939122.61	6853865.78	IRON PIPE
32058	1939735.03	6853772.50	1" IRON PIPE W/ TAG RCE 11128 BENT
32059	1939404.70	6853822.14	3/4" IRON PIPE W/ TAG RCE 8596
32062	1940452.63	6854519.17	1-1/2" IRON PIPE OPEN
33002	1935925.71	6854762.05	REBAR
33603	1935795.95	6856666.76	1/2" REBAR NO TAG
35069	1937095.68	6856311.96	IRON PIPE
35070	1937341.36	6856698.81	IRON PIPE
35072	1937589.32	6856348.02	IRON PIPE
35073	1937684.33	6856494.91	REBAR & CAP
35074	1937617.54	6856539.35	REBAR
35075	1937682.32	6856639.49	REBAR
35076	1937871.08	6856516.74	REBAR
35077	1937711.42	6856269.94	REBAR
35079	1937534.21	6856264.40	IRON PIPE
35080	1937492.61	6856291.46	IRON PIPE
35081	1937433.42	6856200.53	IRON PIPE
35082	1937411.75	6856200.58	IRON PIPE
35083	1937607.29	6856109.51	IRON PIPE
35084	1937649.44	6856201.23	IRON PIPE
35085	1937953.30	6856195.90	IRON PIPE
35087	1937354.86	6856201.22	IRON PIPE
35088	1937400.94	6856204.13	REBAR
35089	1937462.83	6856175.96	REBAR
35090	1937171.62	6856052.70	NAIL
35091	1937329.54	6856112.88	IRON PIPE
35092	1937317.94	6856119.67	NAIL
35093	1937370.75	6856088.24	IRON PIPE
35094	1937318.74	6855909.35	IRON PIPE
35095	1937394.98	6856073.71	IRON PIPE

FOUND MONUMENTS

MONUMENT #	NORTHING	EASTING	DESCRIPTION
35096	1937414.87	6856093.22	IRON PIPE
35097	1937446.14	6856043.03	IRON PIPE
35098	1937556.15	6855976.93	IRON PIPE
35100	1937608.80	6856109.12	IRON PIPE
35101	1937249.82	6856548.27	IRON PIPE
35102	1937286.65	6856605.49	IRON PIPE
35134	1937883.74	6857189.81	IRON PIPE
35137	1937927.10	6857263.72	IRON PIPE
35138	1938235.94	6857465.10	REBAR & CAP
35139	1938180.74	6857438.91	REBAR & CAP
35140	1938120.09	6857398.97	IRON PIPE
35141	1938086.36	6857368.01	IRON PIPE
35142	1938045.73	6857308.02	REBAR & CAP
35143	1938037.36	6857271.89	REBAR & CAP
35144	1938008.46	6857249.10	IRON PIPE
35145	1938365.70	6857527.51	IRON PIPE
35146	1937954.95	6857188.17	IRON PIPE
35147	1938634.16	6857765.51	IRON PIPE
35148	1938624.33	6857396.81	IRON PIPE
37503	1935778.18	6857330.36	IRON PIPE
37536	1936076.40	6857446.42	IRON PIPE
37608	1936111.74	6855613.48	3/4" IRON PIPE W/ TAG RCE 8596
37611	1936145.26	6855641.78	1/2" IRON PIPE W/ TAG LS 2702
37616	1936085.21	6855705.21	3/4" IRON PIPE OPEN
37618	1936172.44	6855665.02	1/2" IRON PIPE OPEN
37619	1936197.19	6855685.98	1/2" IRON PIPE OPEN
37624	1936212.66	6855699.18	3/4" IRON PIPE OPEN
37649	1936706.21	6855806.01	1/2" REBAR W/ PLASTIC CAP LS 4647
37651	1936707.26	6855902.06	1" IRON PIPE OPEN
37652	1936708.07	6855953.15	1" IRON PIPE OPEN
37654	1936710.09	6856105.22	1" IRON PIPE OPEN
37655	1936710.67	6856172.28	1/2" IRON PIPE OPEN
37656	1936711.64	6856237.30	1" IRON PIPE OPEN
37657	1936711.12	6856295.31	1/2" IRON PIPE OPEN
38001	1936690.71	6855792.50	1/2" REBAR W/ PLASTIC CAP LS 4647
38002	1936755.58	6855711.70	REBAR & CAP
38003	1937151.00	6856069.45	IRON PIPE
38004	1937227.68	6856174.00	IRON PIPE
38005	1937250.26	6856202.66	REBAR & CAP
38006	1937285.11	6856246.58	REBAR & CAP
38007	1937083.97	6856074.82	REBAR & CAP
40012	1939412.51	6858971.22	IRON PIPE
40101	1936248.37	6855275.23	IRON PIPE
40102	1936568.27	6855545.94	IRON PIPE

FOUND MONUMENTS

MONUMENT #	NORTHING	EASTING	DESCRIPTION
44001	1937515.99	6856604.79	IRON PIPE
1383002	1935790.69	6855690.75	NAIL
1383003	1935791.02	6855710.73	60D NAIL
1383006	1935735.48	6855711.85	60D NAIL



**MARK
THOMAS**

RECORD OF SURVEY

SHOWING MONUMENTS LOCATED IN THE UNINCORPORATED
AREA OF GREENVILLE AND SURROUNDING AREAS
COUNTY OF PLUMAS, STATE OF CALIFORNIA