


MAP NOTES

1. SEE SHEET 4 FOR TYPICAL P.U.E. DETAILS.

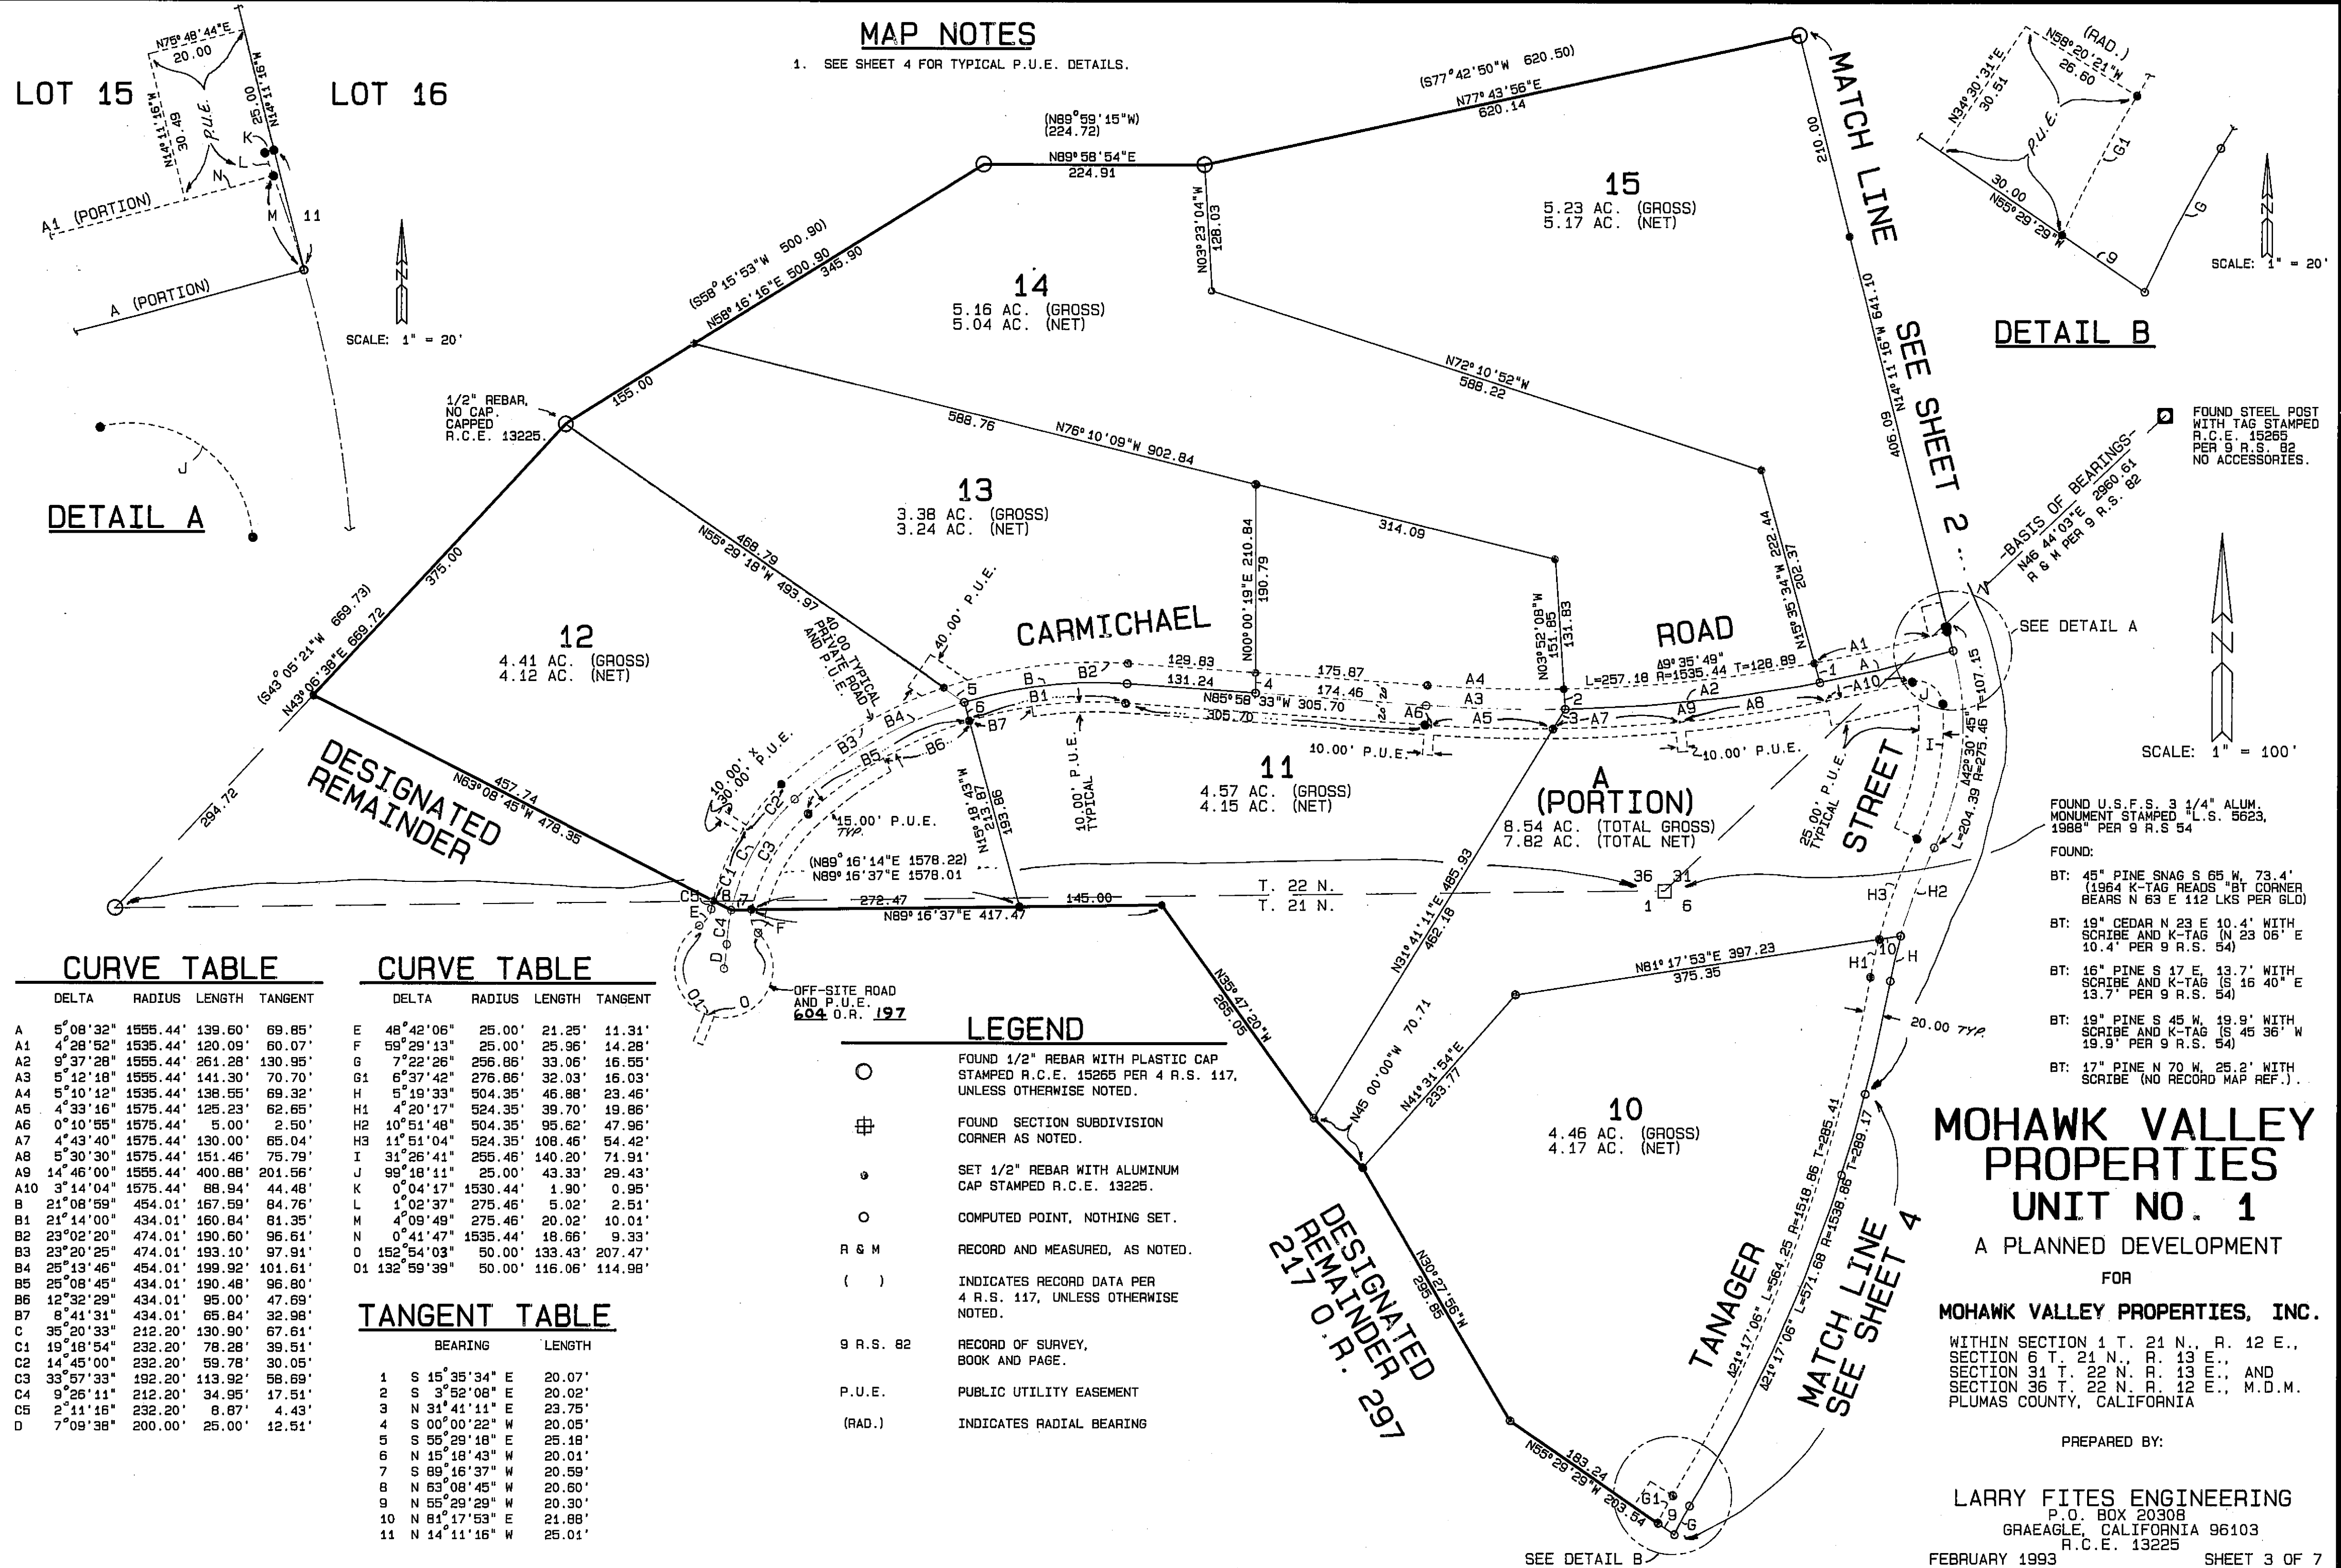

CURVE TABLE

DELTA	RADIUS	LENGTH	TANGENT
A	5°08'32"	1555.44'	139.60'
A1	4°28'52"	1535.44'	120.09'
A2	9°37'28"	1555.44'	261.28'
A3	5°12'18"	1555.44'	141.30'
A4	5°10'12"	1535.44'	138.55'
A5	4°33'16"	1575.44'	125.23'
A6	0°10'55"	1575.44'	5.00'
A7	4°43'40"	1575.44'	130.00'
A8	5°30'30"	1575.44'	151.46'
A9	14°46'00"	1555.44'	400.88'
A10	3°14'04"	1575.44'	88.94'
B	21°08'59"	454.01'	167.59'
B1	21°14'00"	434.01'	160.84'
B2	23°02'20"	474.01'	190.60'
B3	23°20'25"	474.01'	193.10'
B4	25°13'46"	454.01'	199.92'
B5	25°08'45"	434.01'	190.48'
B6	12°32'29"	434.01'	95.00'
B7	8°41'31"	434.01'	65.84'
C	35°20'33"	212.20'	130.90'
C1	19°18'54"	232.20'	78.28'
C2	14°45'00"	232.20'	59.78'
C3	33°57'33"	192.20'	113.92'
C4	9°26'11"	212.20'	34.95'
C5	2°11'16"	232.20'	8.87'
D	7°09'38"	200.00'	25.00'

CURVE TABLE

DELTA	RADIUS	LENGTH	TANGENT
E	48°42'06"	25.00'	21.25'
F	58°29'13"	25.00'	25.96'
G	7°22'26"	256.86'	33.06'
G1	6°37'42"	276.86'	32.03'
H	5°19'33"	504.35'	46.88'
H1	4°20'17"	524.35'	39.70'
H2	10°51'48"	504.35'	95.62'
H3	11°51'04"	524.35'	108.46'
I	31°26'41"	255.46'	140.20'
J	99°18'11"	25.00'	43.33'
K	0°04'17"	1530.44'	1.90'
L	1°02'37"	275.46'	5.02'
M	4°09'49"	275.46'	20.02'
N	0°41'47"	1535.44'	18.66'
O	152°54'03"	50.00'	133.43'
O1	132°59'39"	50.00'	116.06'

TANGENT TABLE

BEARING	LENGTH
1 S 15°35'34" E	20.07'
2 S 3°52'08" E	20.02'
3 N 31°41'11" E	23.75'
4 S 00°00'22" W	20.05'
5 S 55°29'18" E	25.18'
6 N 15°18'43" W	20.01'
7 S 88°16'37" W	20.59'
8 N 53°08'45" W	20.60'
9 N 55°29'29" W	20.30'
10 N 81°17'53" E	21.88'
11 N 14°11'16" W	25.01'

LEGEND

- FOUND 1/2" REBAR WITH PLASTIC CAP STAMPED R.C.E. 15265 PER 4 R.S. 117, UNLESS OTHERWISE NOTED.
- ⊕ FOUND SECTION SUBDIVISION CORNER AS NOTED.
- SET 1/2" REBAR WITH ALUMINUM CAP STAMPED R.C.E. 13225.
- COMPUTED POINT, NOTHING SET.
- R & M RECORD AND MEASURED, AS NOTED.
- () INDICATES RECORD DATA PER 4 R.S. 117, UNLESS OTHERWISE NOTED.
- 9 R.S. 82 RECORD OF SURVEY, BOOK AND PAGE.
- P.U.E. PUBLIC UTILITY EASEMENT
- (RAD.) INDICATES RADIAL BEARING

MOHAWK VALLEY PROPERTIES UNIT NO. 1

A PLANNED DEVELOPMENT

FOR

MOHAWK VALLEY PROPERTIES, INC.

WITHIN SECTION 1 T. 21 N., R. 12 E.,
SECTION 6 T. 21 N., R. 13 E.,
SECTION 31 T. 22 N., R. 13 E., AND
SECTION 36 T. 22 N., R. 12 E., M.D.M.
PLUMAS COUNTY, CALIFORNIA

PREPARED BY:

LARRY FITES ENGINEERING
P.O. BOX 20308
GRAEAGLE, CALIFORNIA 96103
R.C.E. 13225

FEBRUARY 1993

SHEET 3 OF 7