




SCALE : 1" = 20'

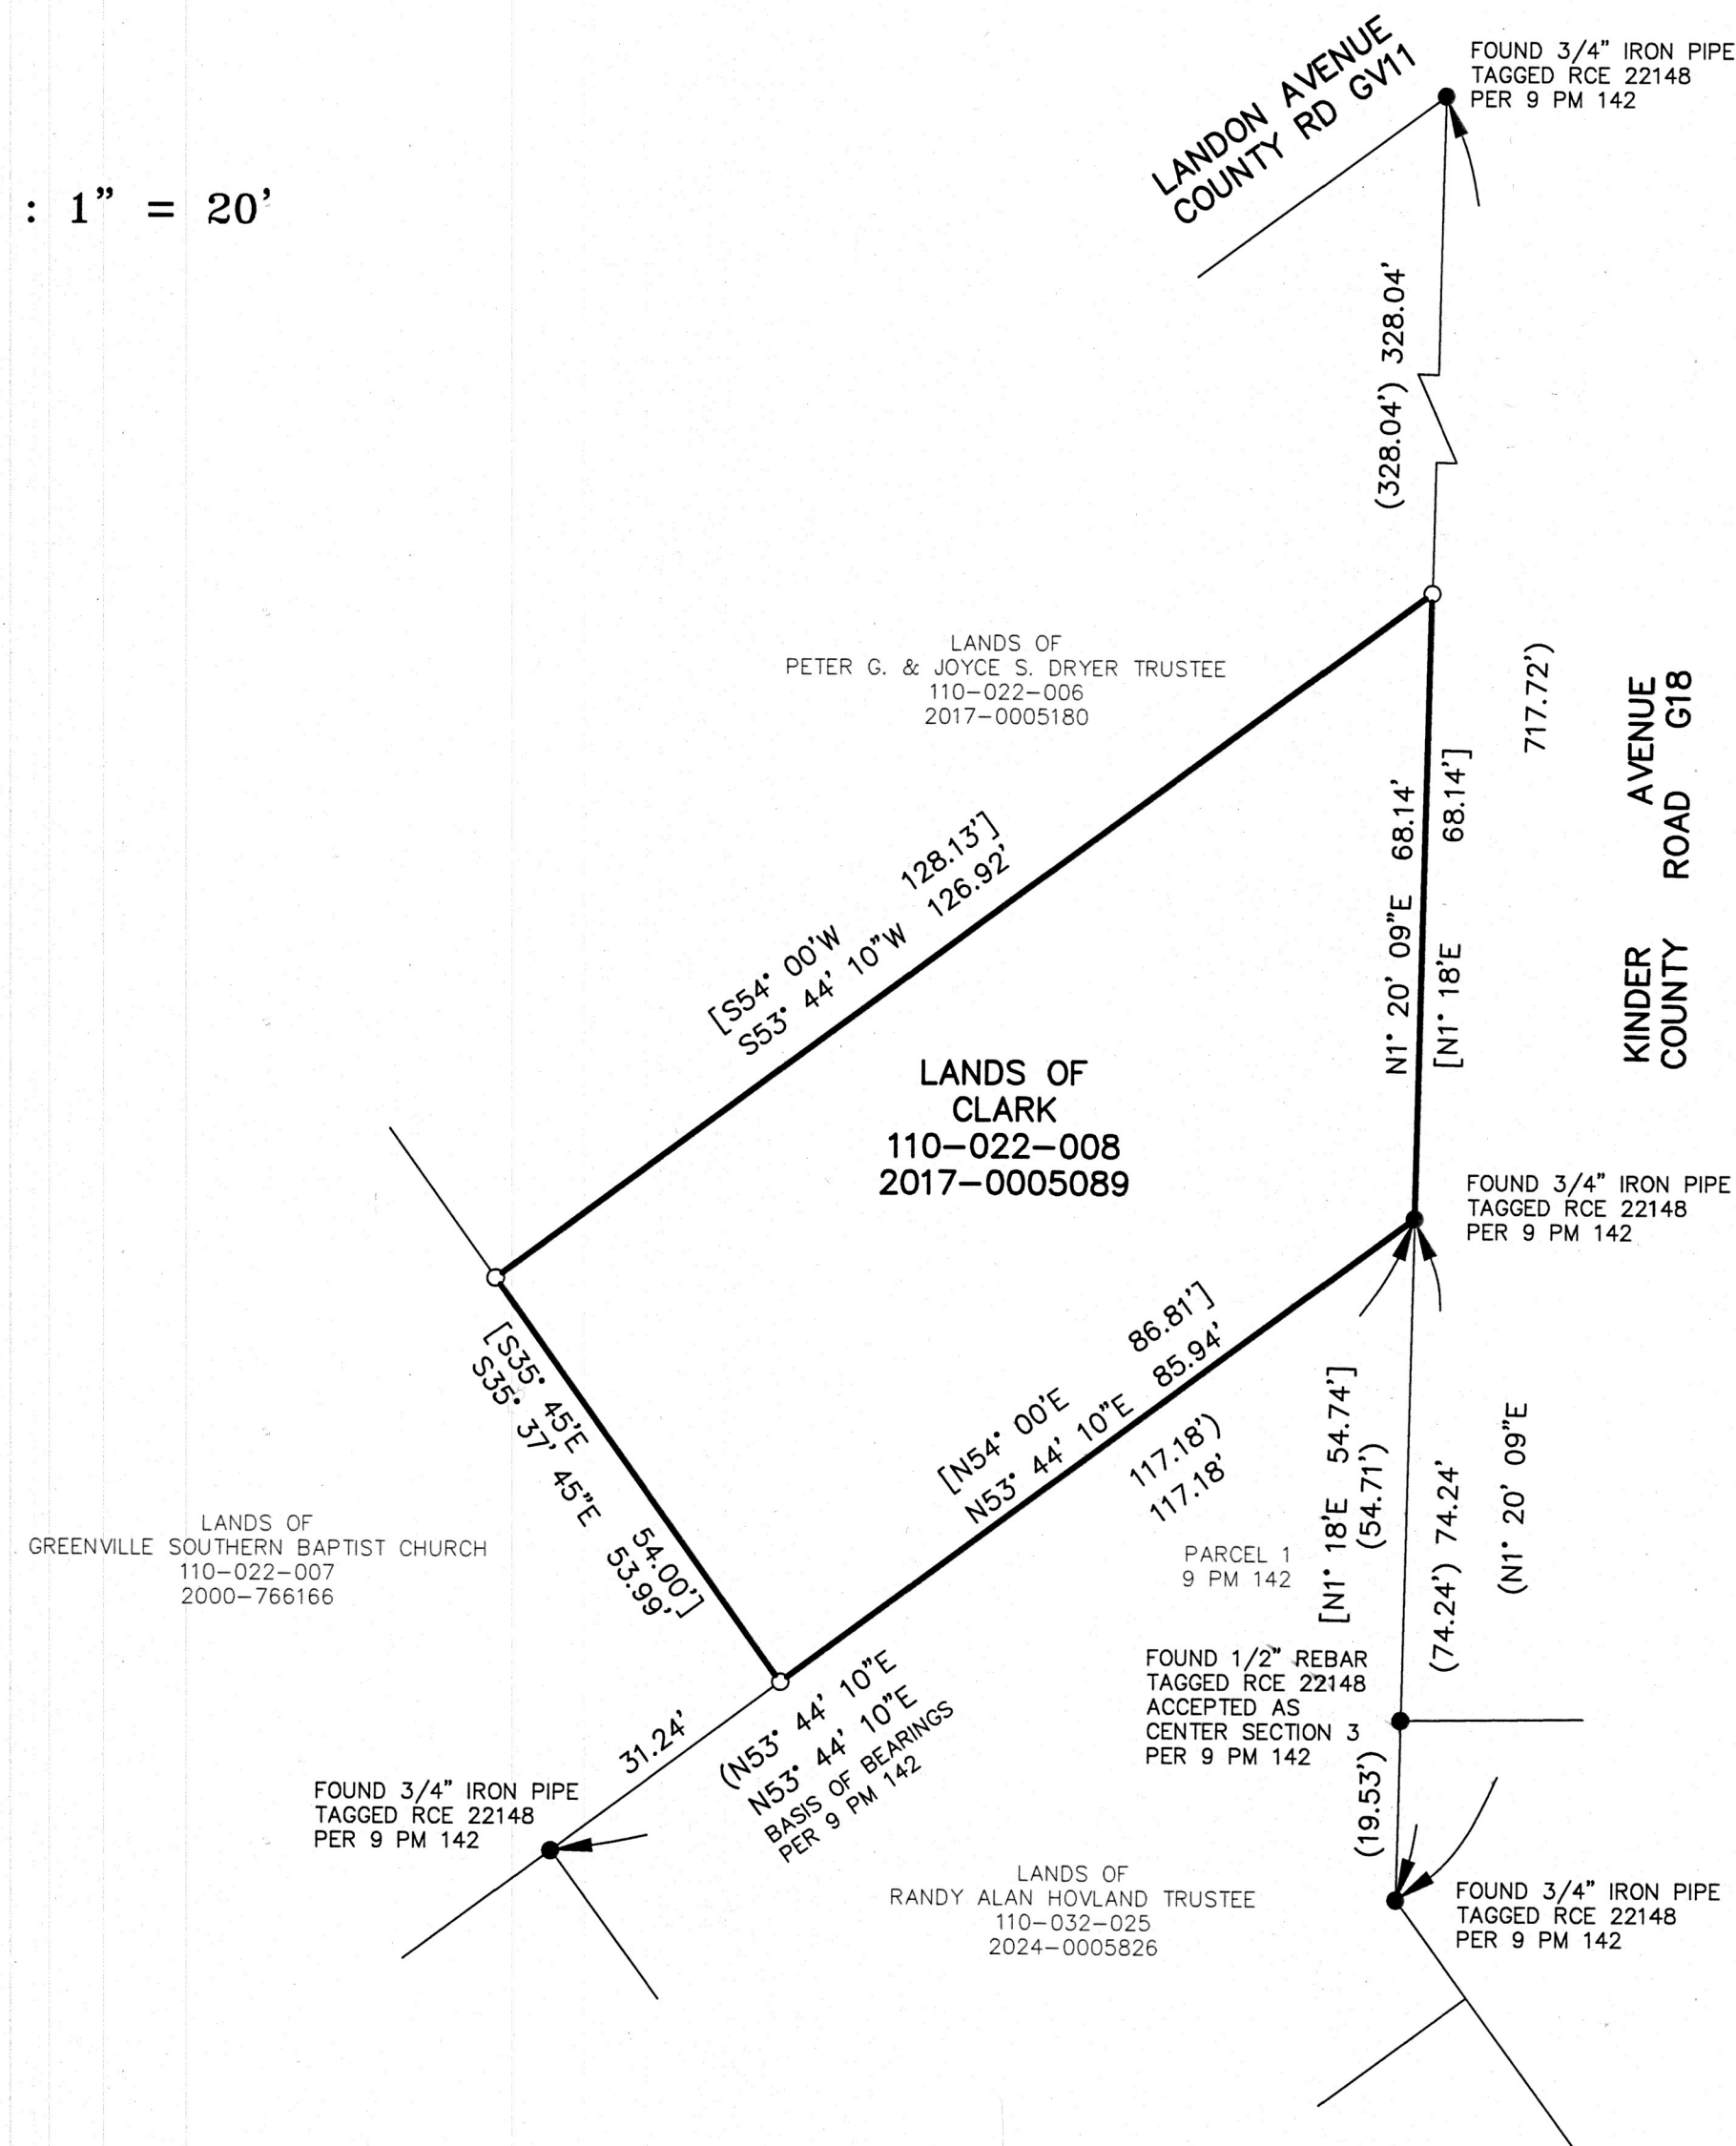

LEGEND

- () RECORD PER 9 PM 142
- [] RECORD PER DOCUMENT NO. 2017-0005089
- FOUND MONUMENTS AS NOTED
- SET 1/2" REBAR W/ CAP STAMPED LS 4647

SURVEYOR'S STATEMENT

THIS MAP CORRECTLY REPRESENTS A SURVEY MADE BY ME OR UNDER MY DIRECTION IN CONFORMANCE WITH THE REQUIREMENTS OF THE PROFESSIONAL LAND SURVEYOR'S ACT AT THE REQUEST OF KENNETH & HEATHER CLARK IN APRIL, 2025.

Vernon H. Templeton 5/8/25
VERNON H. TEMPLETON, L.S. 4647



COUNTY SURVEYOR'S STATEMENT

THIS MAP HAS BEEN EXAMINED IN ACCORDANCE WITH SECTION 8766 OF THE PROFESSIONAL LAND SURVEYOR'S ACT THIS 15 DAY OF May, 2025.

R. Tom Hunter

ROBERT THOMAS HUNTER R.C.E. 30515, PLUMAS COUNTY SURVEYOR
EXP. 03/31/2026



RECORDER'S STATEMENT

FILED THIS 10 DAY OF June, 2025, AT 9:56 AM, IN BOOK 17
OF RECORD OF SURVEYS, AT PAGE 061, AT THE REQUEST OF THE
PLUMAS COUNTY SURVEYOR.
FEE: \$ 83.00 DOCUMENT NO. 2025-0002499

Diana Ortiz

MARCY DeMARTILE, PLUMAS COUNTY RECORDER

1. THE PURPOSE OF THIS SURVEY IS TO MONUMENT THE LANDS OF CLARK AS DESCRIBED IN DOCUMENT NO. 2017-0005089.
2. THE BASIS OF BEARINGS IS THE NORTHERLY LINE OF PARCEL ONE, SHOWN AS N53°44'10"E, PER 9 PM 142.


R/S# _____
RECORD OF SURVEY FOR
KENNETH & HEATHER CLARK

IN SECTION 3, T.26N., R.9E., M.D.B. & M.
252 KINDER AVE., GREENVILLE
PLUMAS COUNTY, CALIFORNIA

SCALE : 1" = 20'

NST Engineering

1495 Riverside Drive
Susanville, CA 96130
(530) 257-5173

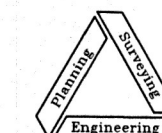

APRIL 2025

25058

SHEET 1 OF 1

17 RS 067