


ASSESSOR MAP LEGEND	
COLOR	LAYER
660	SECTIONS AND BLOCKS
20	UTILITIES
240	AIRPORT
210	STRUCTURE, "HOUSE"
210	RAILROADS, GLO TRAVERSE
200	ASSESSOR'S PARCEL NUMBER, TOWNSITE, CITY LIMITS, COUNTY LINES
160	FLOOD SURVEY
150	SUBDIVISIONAL TRACT LINES
140	WATER
130	ASSESSOR'S PARCEL PROPERTY LINES
120	ADJACENT PARCEL, PAGE OR BOOK REFERENCE
110	HIWAYS, STREETS, ROADS AND TEXT
100	GOLF COURSE
90	MINERAL SURVEYS, PATENTS, RIGHTS
80	LOT & PARCEL DESIGNATORS, TICK MARKS AND TEXT
70	ALTERED PARCEL LINES AND BRIDGES
60	MOUNTAIN LOCATION
50	FENCE LINE
40	TAX RATE AREA
30	DIMENSIONAL TEXT

DRAWN BY GREG WITHROW

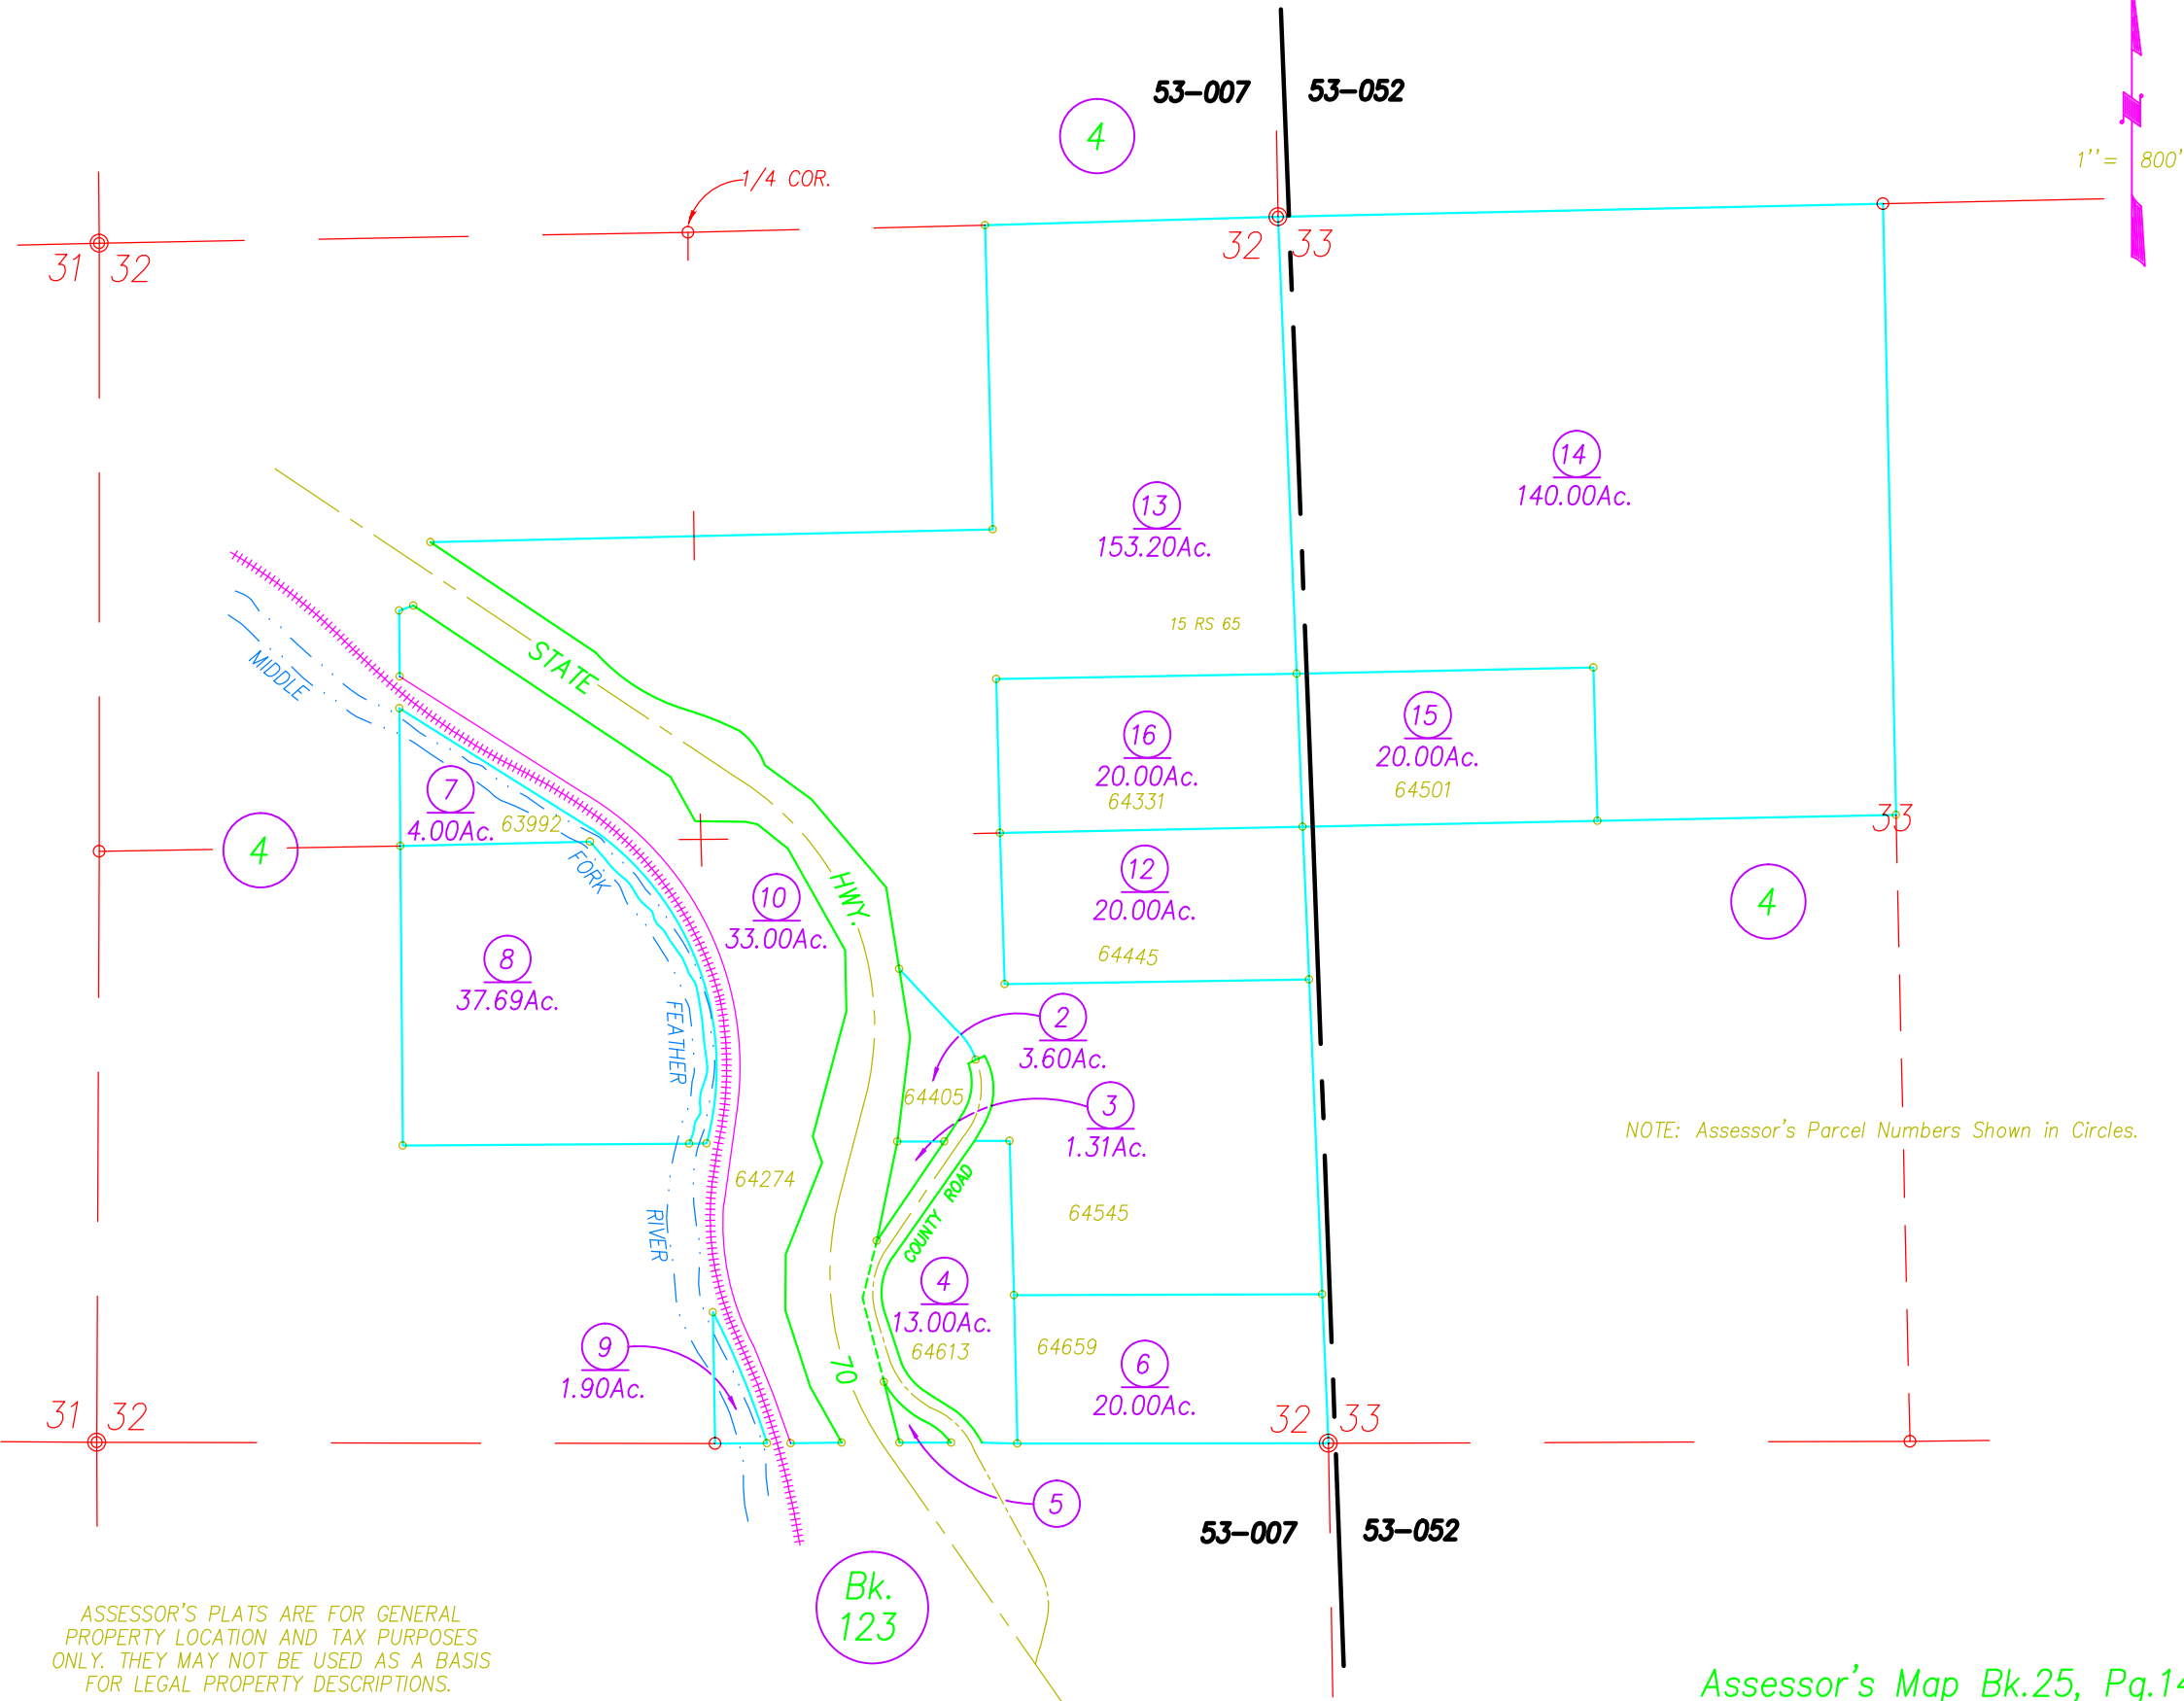

DRAWN BY GREG WITHROW
6/15/99

ASSESSOR'S PLATS ARE FOR GENERAL
PROPERTY LOCATION AND TAX PURPOSES
ONLY. THEY MAY NOT BE USED AS A BASIS
FOR LEGAL PROPERTY DESCRIPTIONS.

Assessor's Map Bk.25, Pg.14
County of Plumas, Calif.

Roll Year 99

©2001 CHARLES W. LEONHARDT