


COLOR	LAYER
RED	SECTIONS AND BLOCKS
ORANGE	UTILITIES
PINK	AIRPORT
PURPLE	STRUCTURE, "HOUSE"
PURPLE	RAILROADS, GLO TRAVERSE
PURPLE	ASSESSOR'S PARCEL NUMBER, TOWNSHIP, CITY LIMITS, COUNTY LINES
PURPLE	FLOOD SURVEY
PURPLE	SUBDIVISIONAL TRACT LINES
PURPLE	WATER
PURPLE	ASSESSOR'S PARCEL PROPERTY LINES
PURPLE	ADJACENT PARCEL, PAGE OR BOOK REFERENCE
PURPLE	HIWAYS, STREETS, ROADS AND TEXT
PURPLE	GOLF COURSE
PURPLE	MINERAL SURVEYS, PATENTS, RIGHTS
PURPLE	LOT & PARCEL DESIGNATORS, TICK MARKS AND TEXT
PURPLE	ALTERED PARCEL LINES AND BRIDGES
PURPLE	MOUNTAIN LOCATION
PURPLE	FENCE LINE
PURPLE	TAX RATE AREA
PURPLE	DIMENSIONAL TEXT

POR. SEC. 10, 11, T. 23 N., R. 13 E., M.D.B.&M.

Tax Rate Area
53-160

25-24

ASSESSOR'S PLATS ARE FOR GENERAL
PROPERTY LOCATION AND TAX PURPOSES
ONLY. THEY MAY NOT BE USED AS A BASIS
FOR LEGAL PROPERTY DESCRIPTIONS.

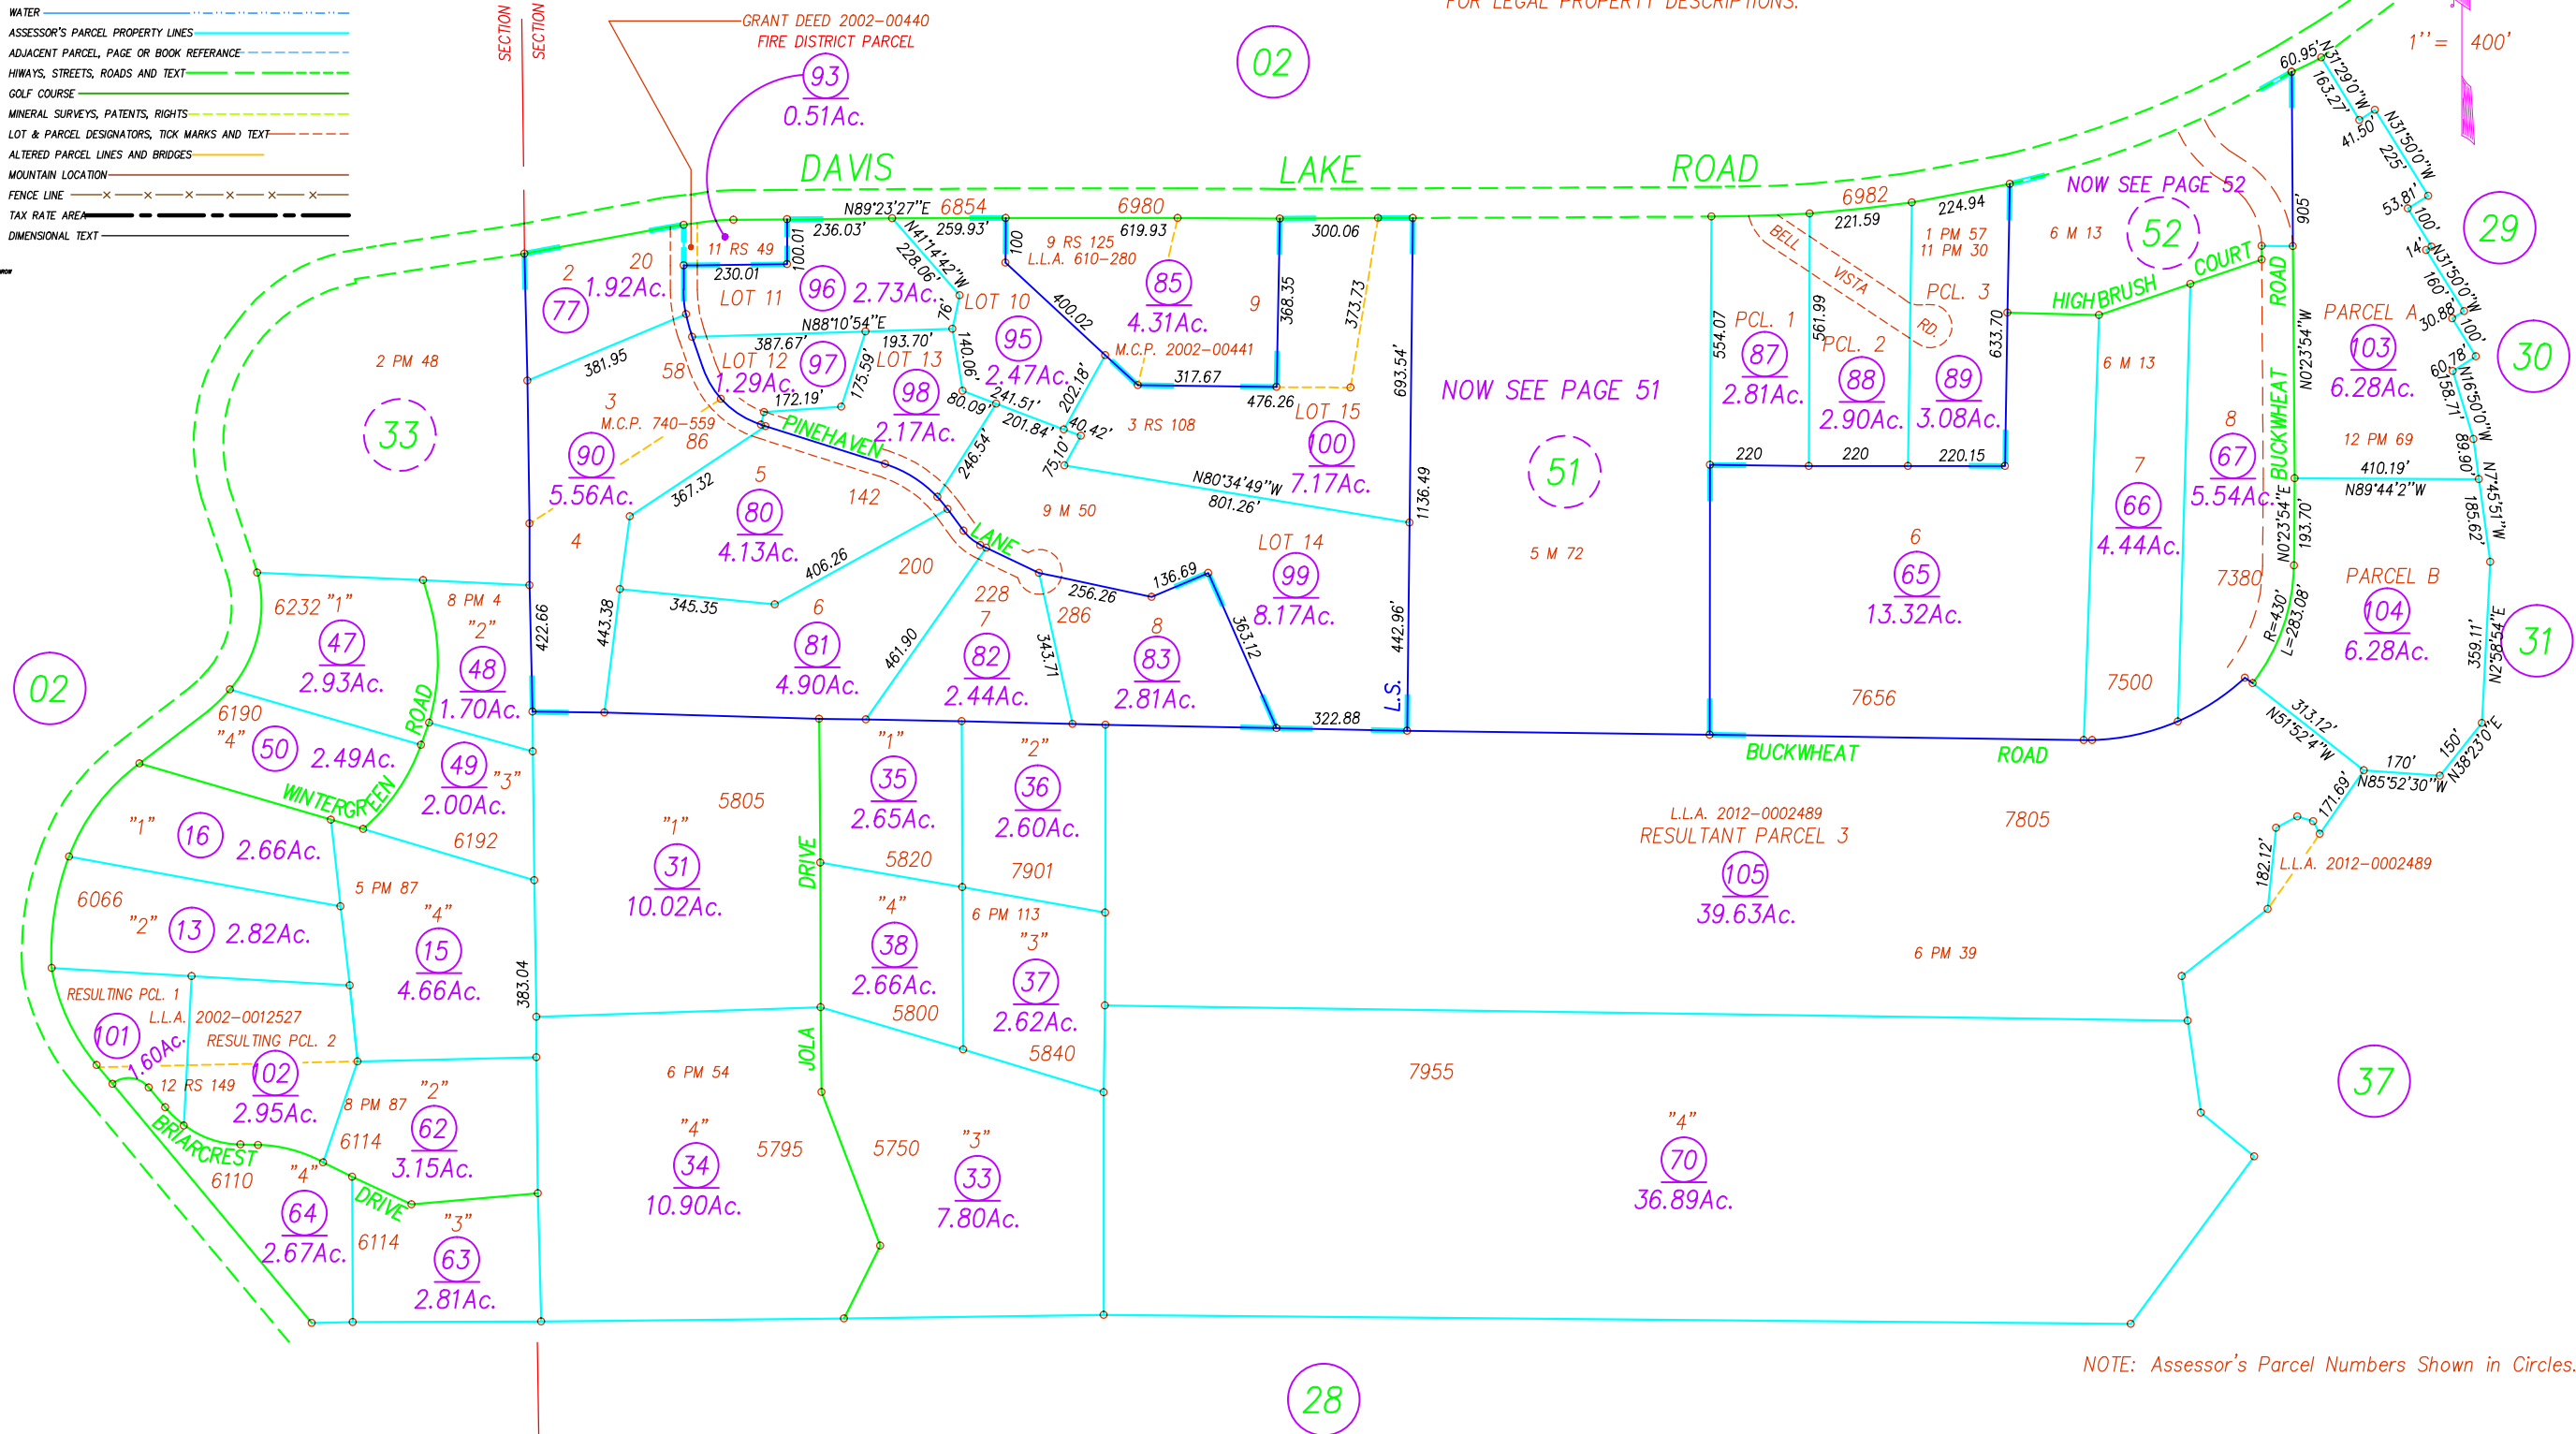

DRAWN BY GREGORY WITHROW
3/10/2000 4/20/2012
2/4/2002
2/14/2002
12/16/2002
3/14/2007

ALTIS HIGHLANDS, R.M. BK. 5, PG. 72
ALTIS HIGHLANDS UNIT 2, R.M. BK. 6, PG. 13
LAKEVIEW SUBDIVISION, R.M. BK. 7, PG. 69
LAKEVIEW SUBDIVISION UNIT NO. 2, R.M. BK. 9, PG. 50

Assessor's Map Bk.25, Pg.24
County of Plumas, Calif.

Roll Year 2000
©2001 CHARLES W. LEONHARDT