



POR. SEC. 11, 12, 13 & 14, T. 23 N., R. 13 E., M.D.B.&M.
POR SEC. 7, T. 23 N., R. 14 E., M.D.B.&M. (see R.S. 3-108)

Tax Rate Area
53-160
53-161

25-27

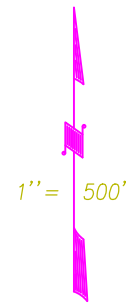

ASSESSOR'S PLATS ARE FOR GENERAL
PROPERTY LOCATION AND TAX PURPOSES
ONLY. THEY MAY NOT BE USED AS A BASIS
FOR LEGAL PROPERTY DESCRIPTIONS.

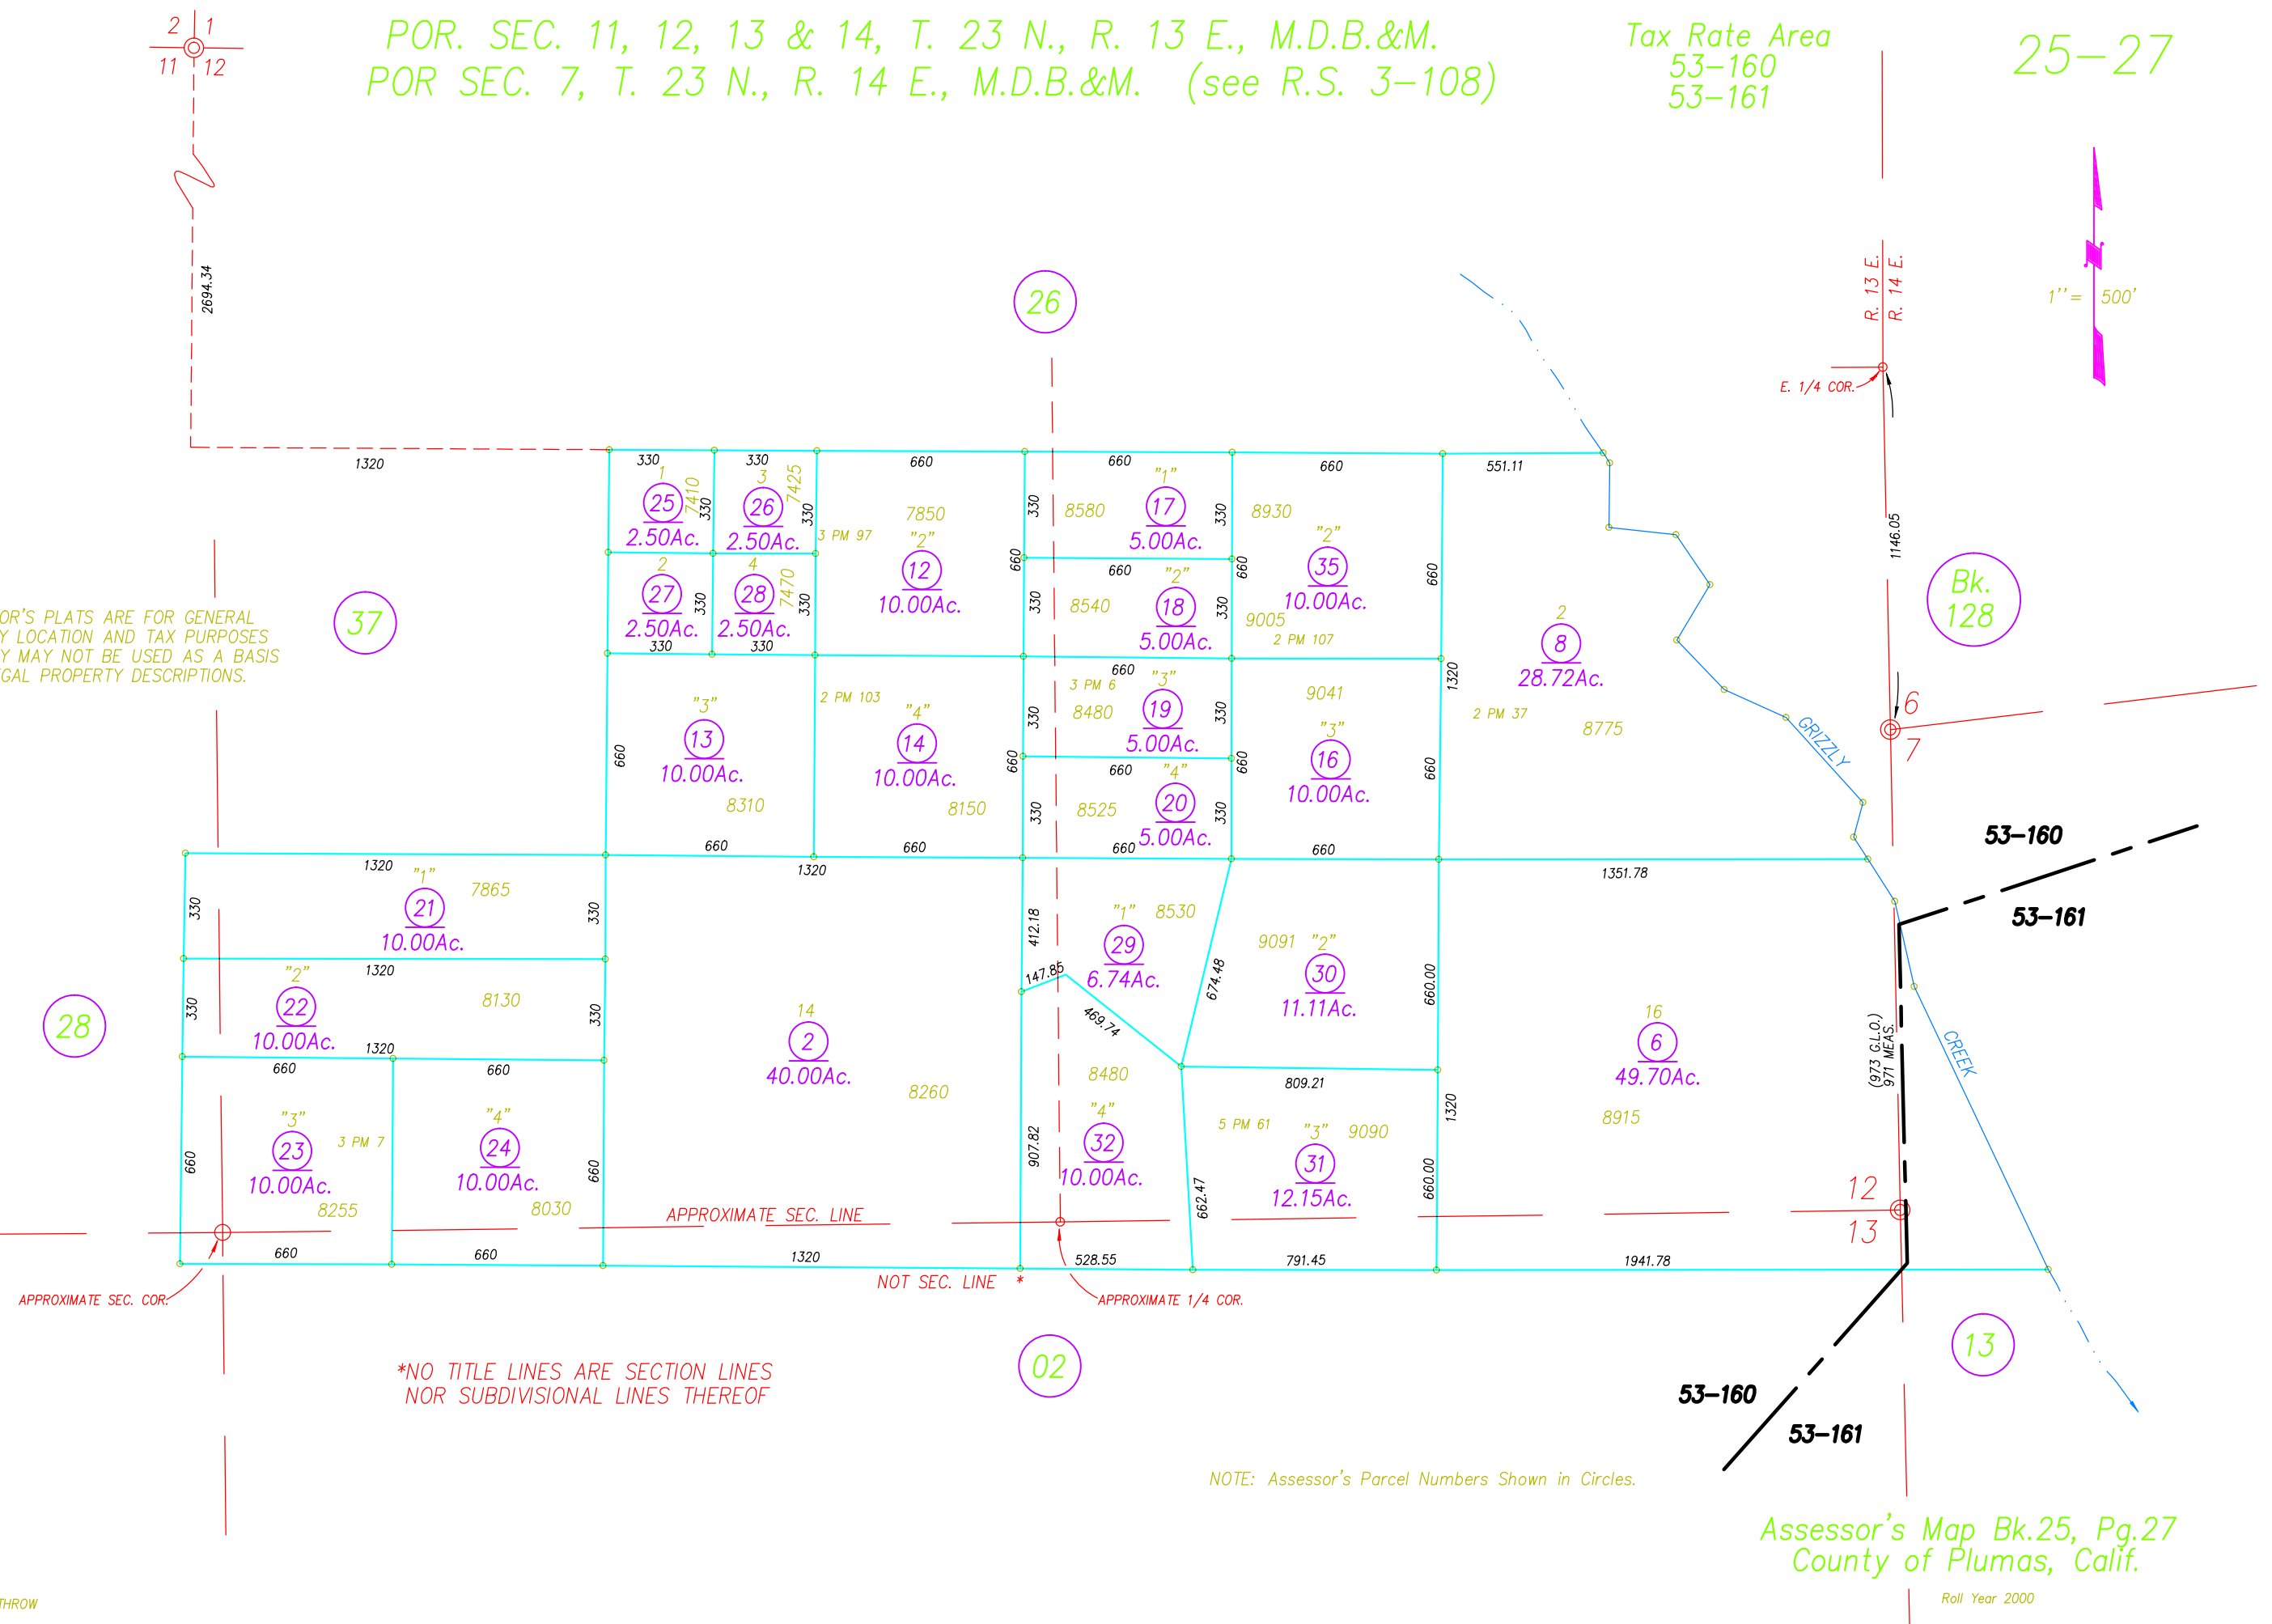

*NO TITLE LINES ARE SECTION LINES
NOR SUBDIVISIONAL LINES THEREOF

NOTE: Assessor's Parcel Numbers Shown in Circles.

Assessor's Map Bk.25, Pg.27
County of Plumas, Calif.