
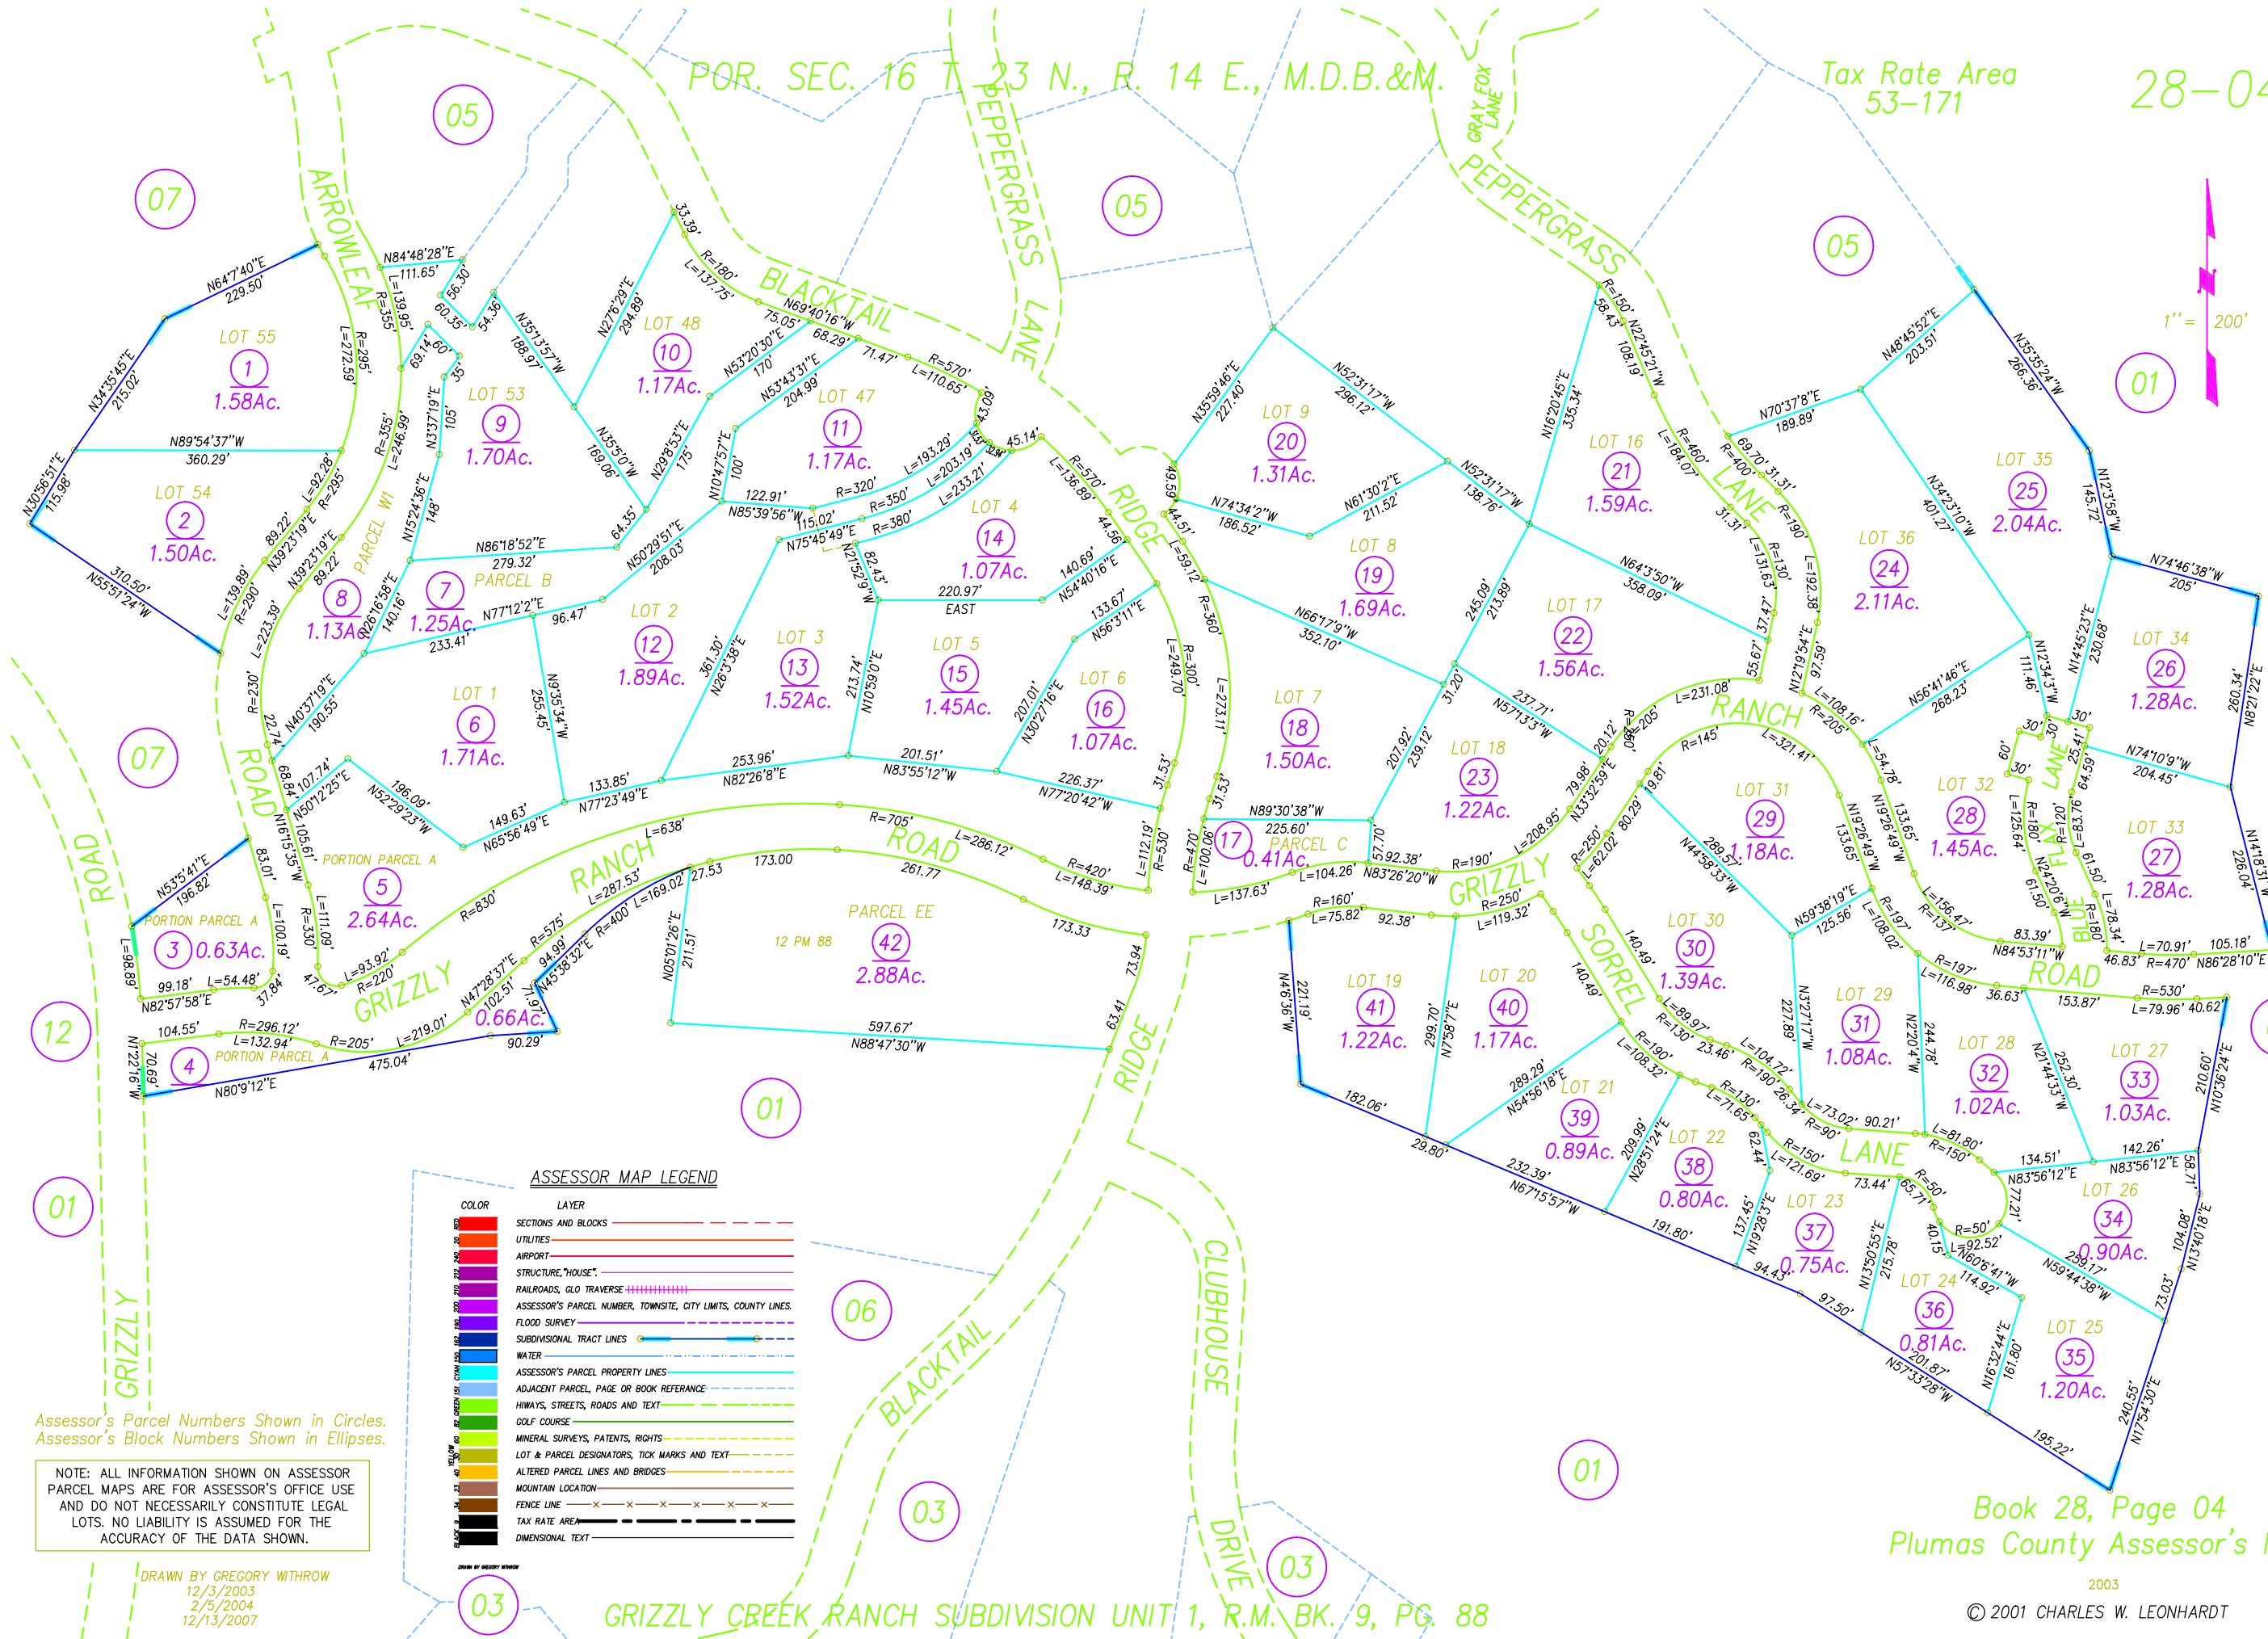


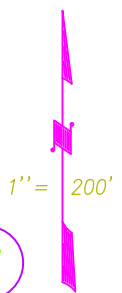

Assessor's Parcel Numbers Shown in Circles.
Assessor's Block Numbers Shown in Ellipses.

NOTE: ALL INFORMATION SHOWN ON ASSESSOR
PARCEL MAPS ARE FOR ASSESSOR'S OFFICE USE
AND DO NOT NECESSARILY CONSTITUTE LEGAL
LOTS. NO LIABILITY IS ASSUMED FOR THE
ACCURACY OF THE DATA SHOWN.

ASSESSOR MAP LEGEND

COLOR	LAYER
SECTION 01	SECTIONS AND BLOCKS
SECTION 02	UTILITIES
SECTION 03	AIRPORT
SECTION 04	STRUCTURE, "HOUSE"
SECTION 05	RAILROADS, GLO TRAVERSE
SECTION 06	ASSESSOR'S PARCEL NUMBER, TOWNSHIP, CITY LIMITS, COUNTY LINES
SECTION 07	FLOOD SURVEY
SECTION 08	SUBDIVISION TRACT LINES
SECTION 09	WATER
SECTION 10	ASSESSOR'S PARCEL PROPERTY LINES
SECTION 11	ADJACENT PARCEL, PAGE OR BOOK REFERENCE
SECTION 12	HIWAYS, STREETS, ROADS AND TEXT
SECTION 13	GOLF COURSE
SECTION 14	MINERAL SURVEYS, PATENTS, RIGHTS
SECTION 15	LOT & PARCEL DESIGNATORS, TICK MARKS AND TEXT
SECTION 16	ALTERED PARCEL LINES AND BRIDGES
SECTION 17	MOUNTAIN LOCATION
SECTION 18	FENCE LINE
SECTION 19	TAX RATE AREA
SECTION 20	DIMENSIONAL TEXT

DRAWN BY GREGORY WITHROW
12/3/2003
2/5/2004
12/13/2007