

POR. SEC 17, T. 23 N., R. 14 E., M.D.B.&M.


Tax Rate Area
53-171

28-11

ASSESSOR MAP LEGEND	
COLOR	LAYER
	SECTIONS AND BLOCKS
	UTILITIES
	AIRPORT
	STRUCTURE, "HOUSE".
	RAILROADS, GLO TRAVERSE
	ASSESSOR'S PARCEL NUMBER, TOWNSHIP, CITY LIMITS, COUNTY LINES.
	FLOOD SURVEY
	SUBDIVISIONAL TRACT LINES
	WATER
	ASSESSOR'S PARCEL PROPERTY LINES
	ADJACENT PARCEL, PAGE OR BOOK REFERENCE
	HIWAYS, STREETS, ROADS AND TEXT
	GOLF COURSE
	MINERAL SURVEYS, PATENTS, RIGHTS
	LOT & PARCEL DESIGNATORS, TICK MARKS AND TEXT
	ALTERED PARCEL LINES AND BRIDGES
	MOUNTAIN LOCATION
	FENCE LINE
	TAX RATE AREA
	DIMENSIONAL TEXT

DRAWN BY GREGORY WITHROW

Bk.
25

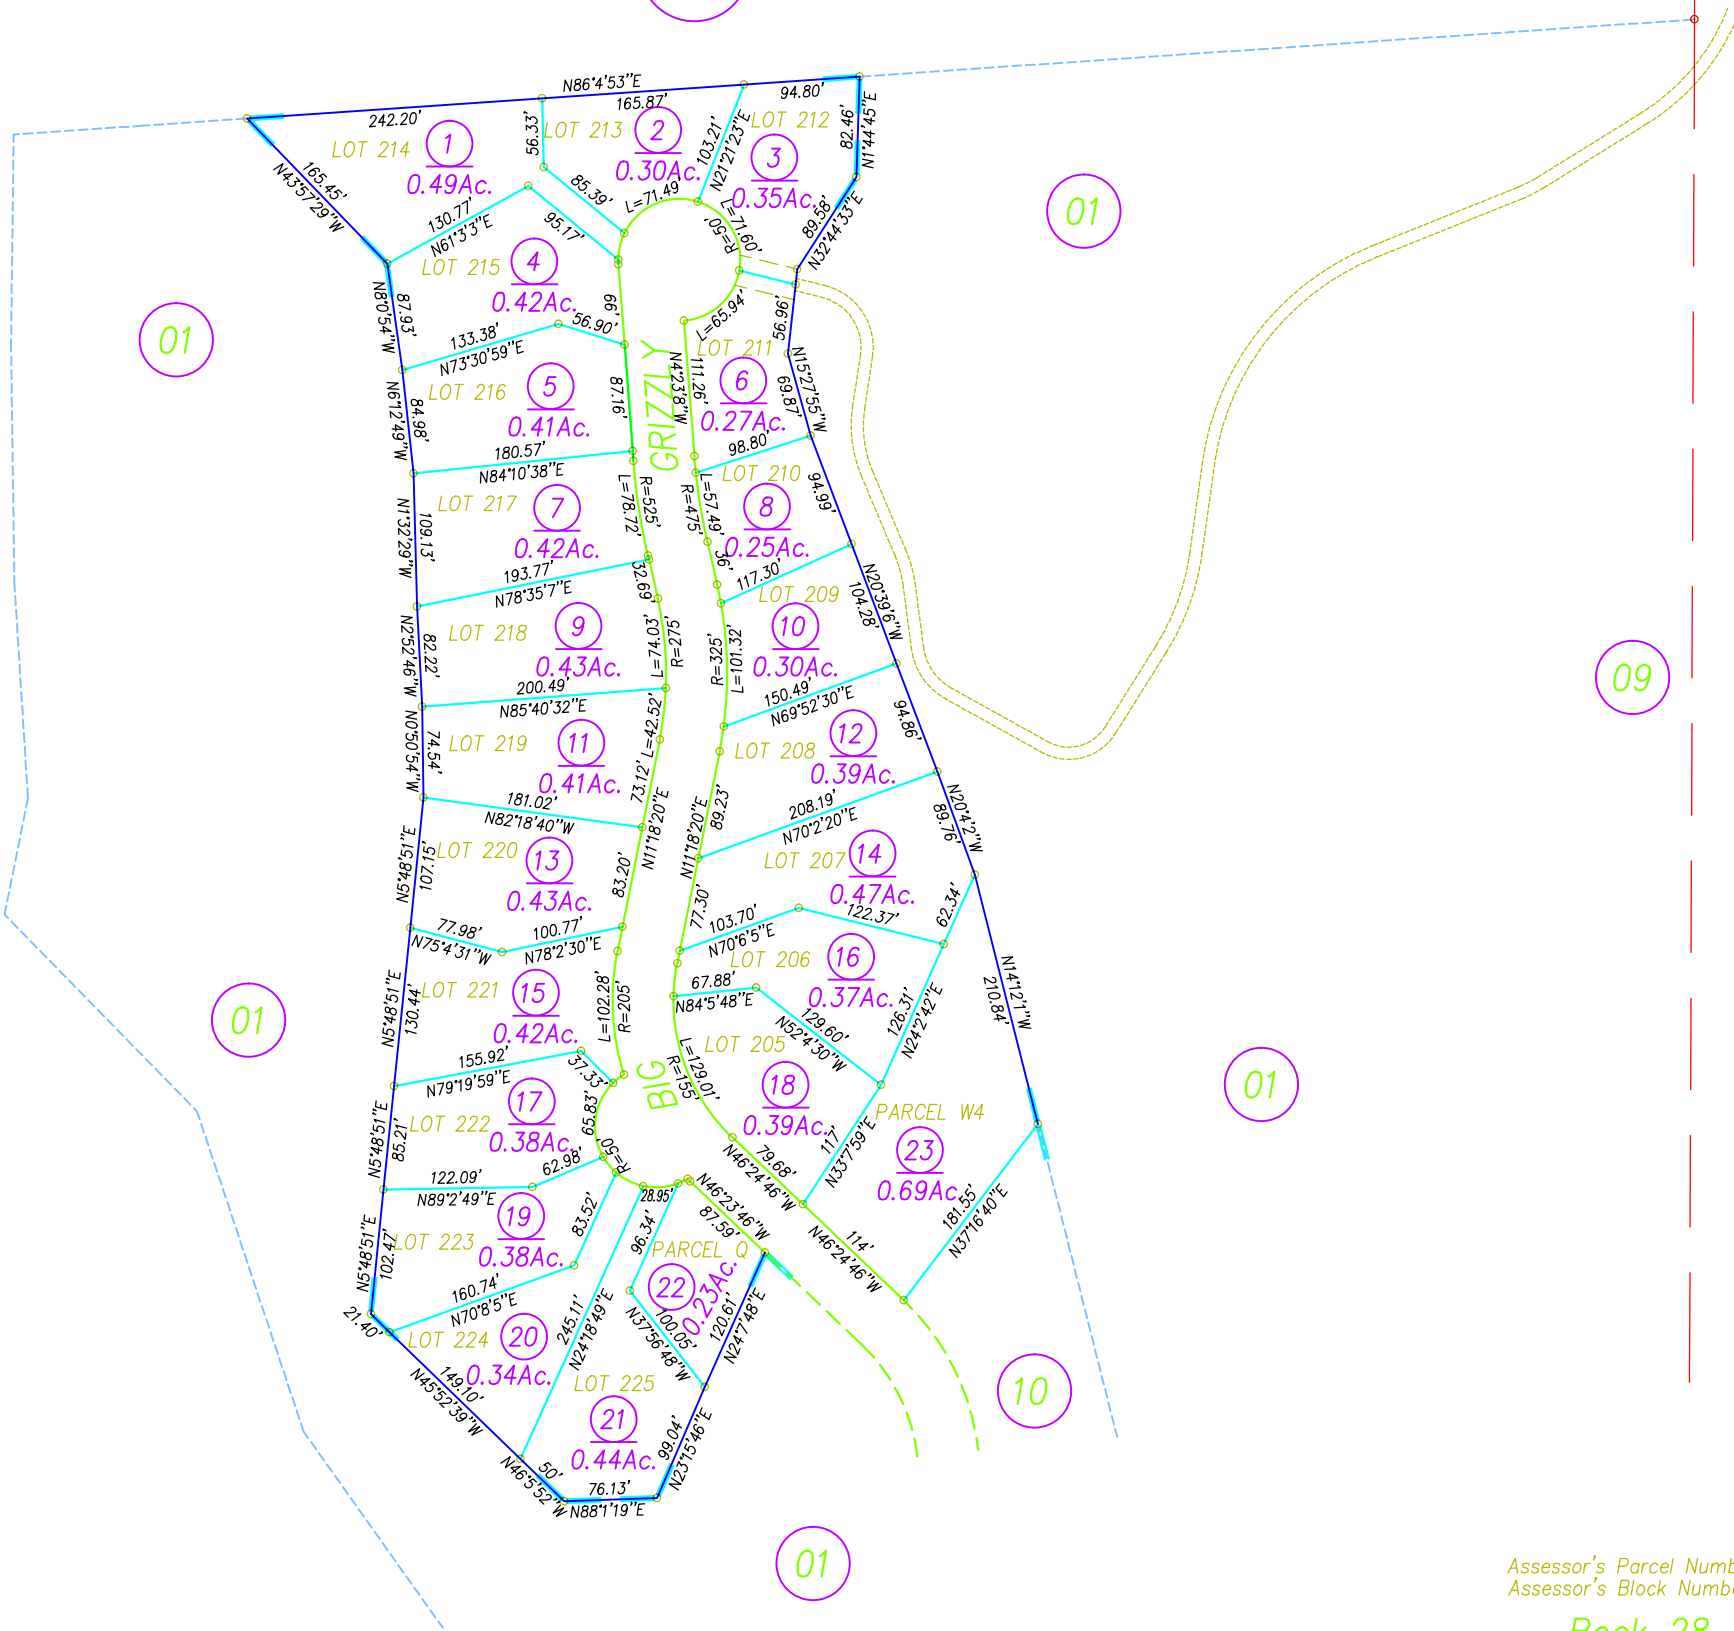

NOTE: ALL INFORMATION SHOWN ON ASSESSOR
PARCEL MAPS ARE FOR ASSESSOR'S OFFICE USE
AND DO NOT NECESSARILY CONSTITUTE LEGAL
LOTS. NO LIABILITY IS ASSUMED FOR THE
ACCURACY OF THE DATA SHOWN.

Assessor's Parcel Numbers Shown in Circles.
Assessor's Block Numbers Shown in Ellipses.

Book 28, Page 11
Plumas County Assessor's Map

DRAWN BY GREGORY WITHROW
9/15/2004

GRIZZLY RANCH SUBDIVISION, UNIT 4, R.M. BK. 9, PG. 139

2004
©2001 CHARLES W. LEONHARDT