


ASSESSOR MAP LEGEND

| COLOR  | LAYER                                    |
|--------|------------------------------------------|
| RED    | SECTIONS AND BLOCKS                      |
| 20     | UTILITIES                                |
| 240    | AIRPORT                                  |
| 212    | STRUCTURE, "HOUSE"                       |
| 210    | RAILROADS, GLO TRAVERSE                  |
| 200    | APN, TOWNSITE, CITY LIMITS, COUNTY LINES |
| 190    | FLOOD SURVEY                             |
| 162    | SUBDIVISIONAL TRACT LINES                |
| 150    | WATER                                    |
| CYAN   | PROPERTY LINES                           |
| 151    | ADJACENT PARCEL OR BOOK REFERENCE        |
| GREEN  | HIWAYS, STREETS, ROADS, TEXT             |
| 82     | GOLF COURSE                              |
| 62     | MINERAL SURVEYS, PATENTS, RIGHTS         |
| YELLOW | LOT/PARCEL DESIGNATORS, TEXT             |
| 40     | ALTERED PARCEL LINES, BRIDGES            |
| 23     | MOUNTAIN LOCATION                        |
| 34     | FENCE LINE                               |
| 9      | TAX RATE AREA                            |
| BLACK  | DIMENSIONAL TEXT                         |

1" = 2640'

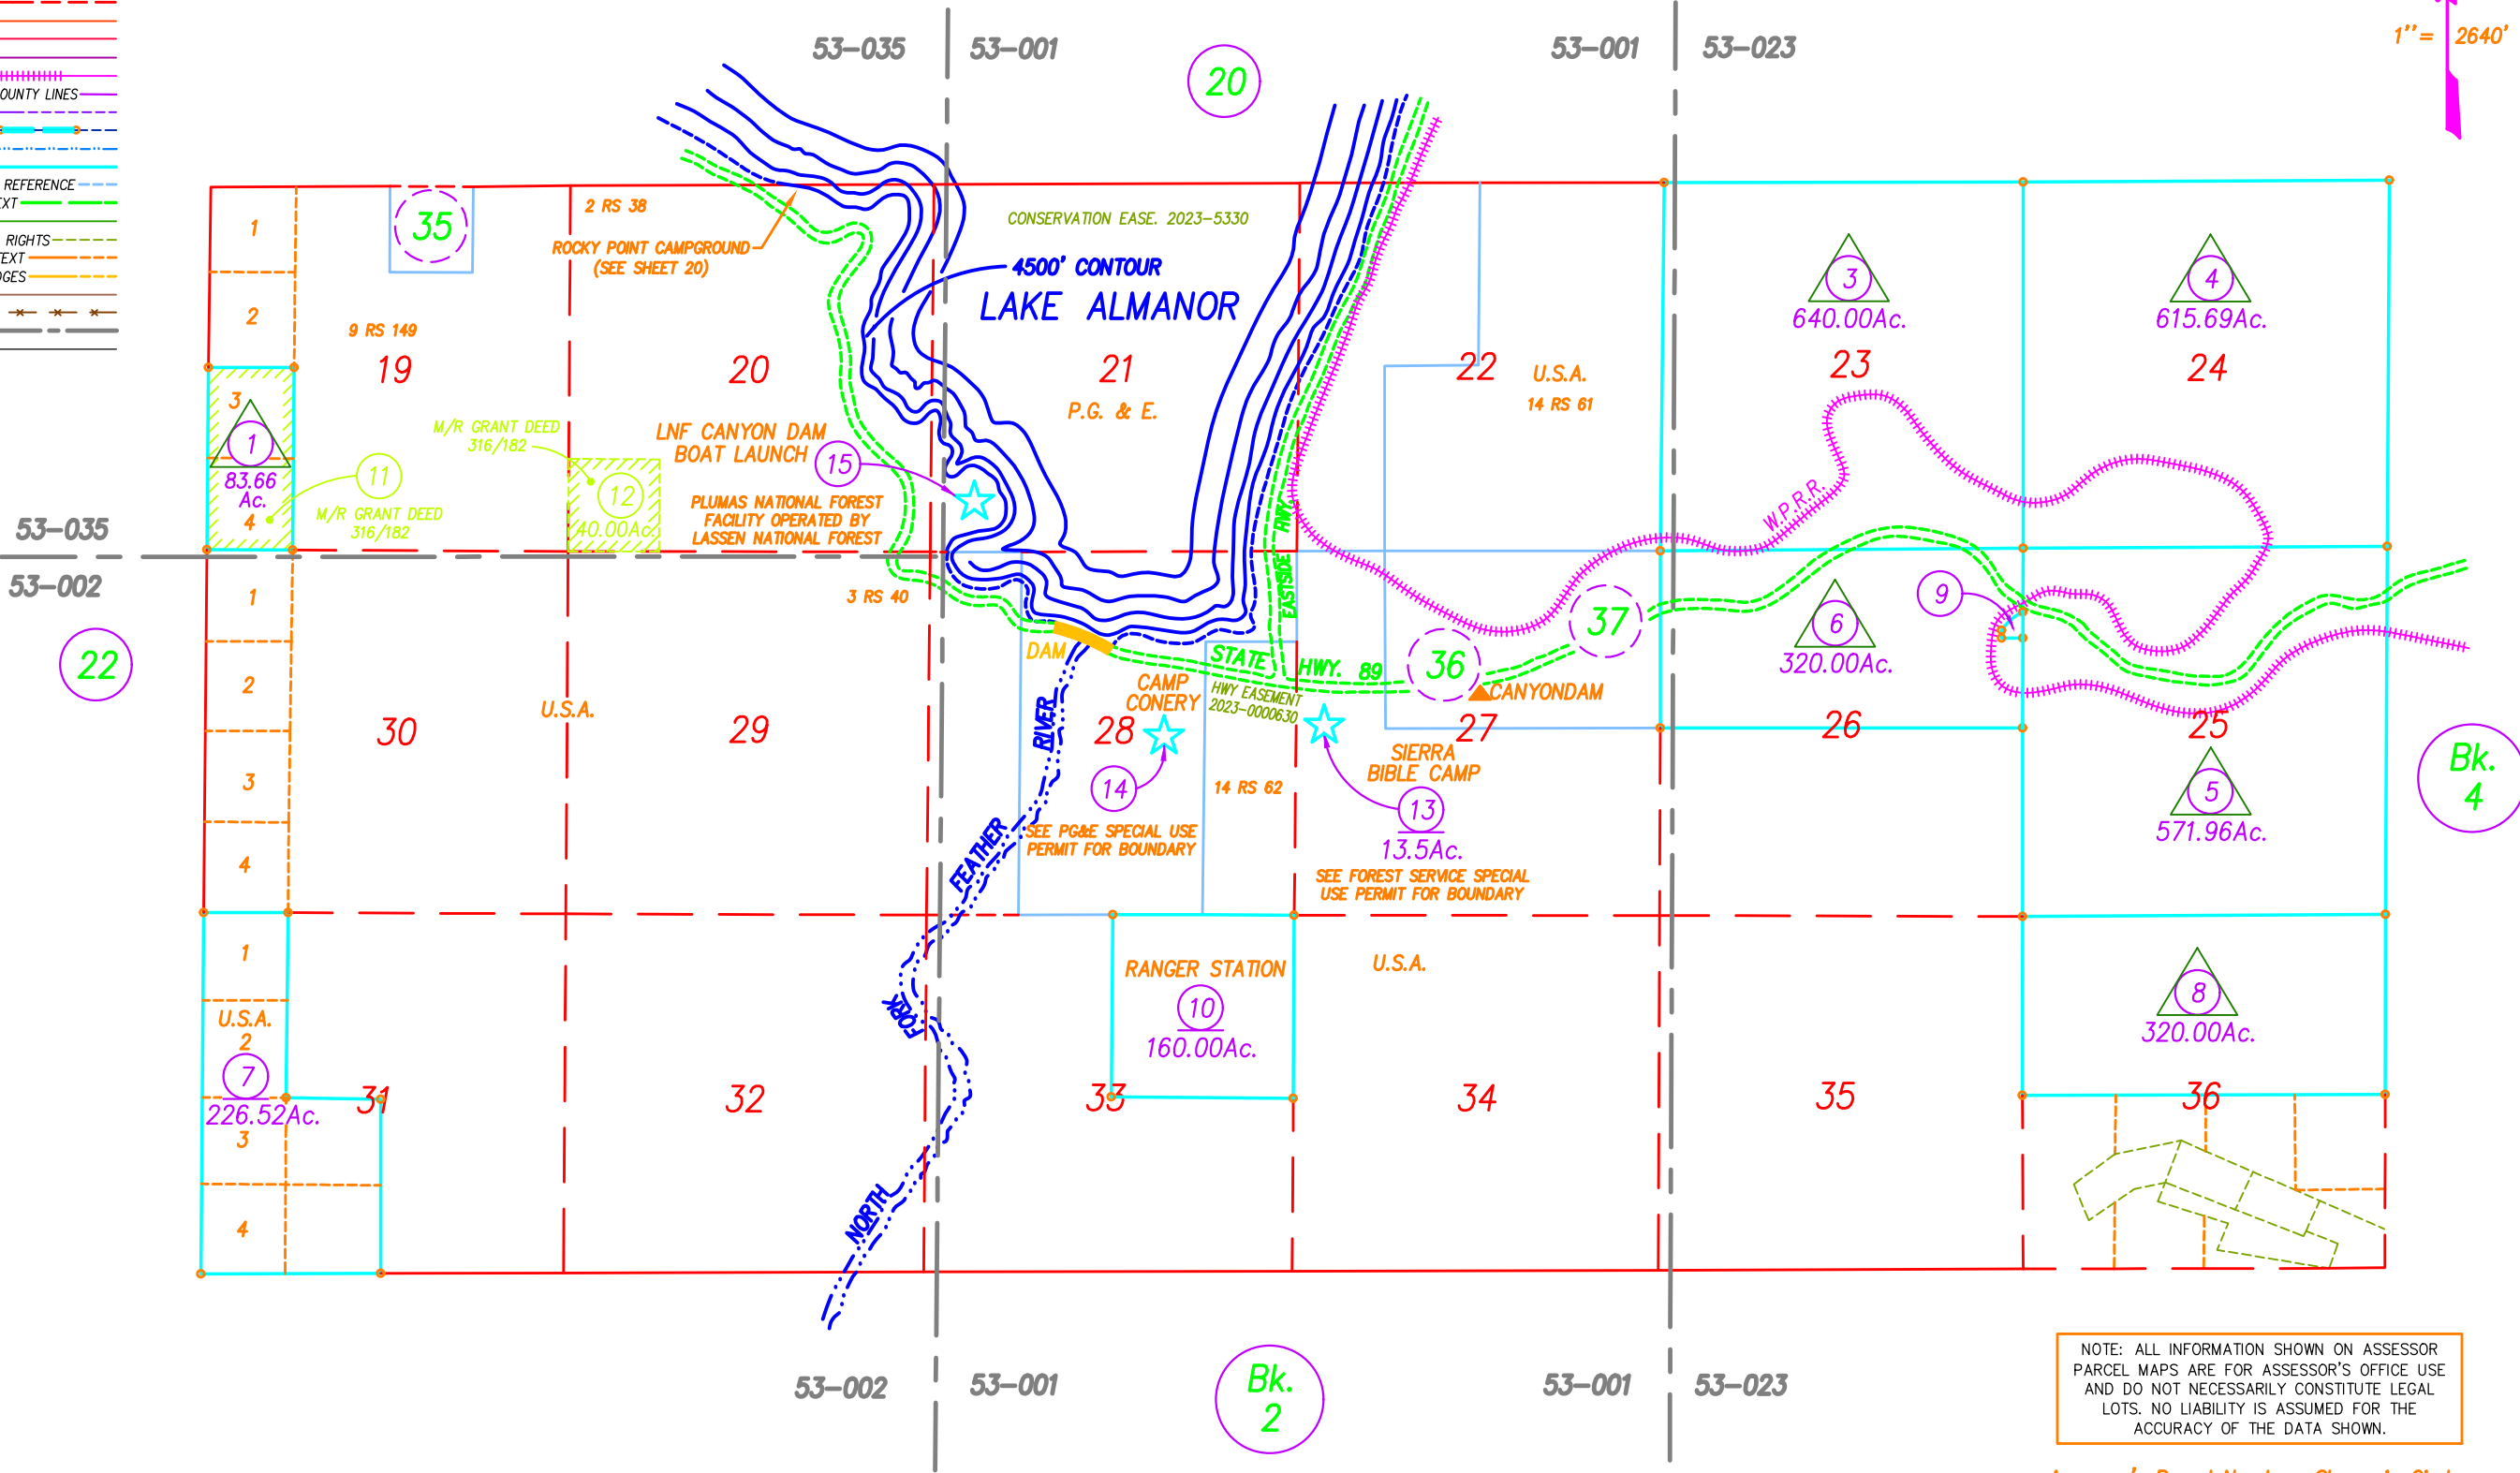

NOTE: ALL INFORMATION SHOWN ON ASSESSOR PARCEL MAPS ARE FOR ASSESSOR'S OFFICE USE AND DO NOT NECESSARILY CONSTITUTE LEGAL LOTS. NO LIABILITY IS ASSUMED FOR THE ACCURACY OF THE DATA SHOWN.

DRAWN BY GREGORY WITHROW  
6/2/2008  
UPDATED BY CORY BROMBY  
9/24/15  
12/26/19  
4/30/25