


102-16

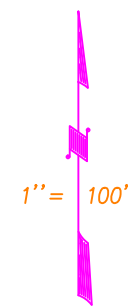


ASSESSOR MAP LEGEND

COLOR	LAYER
425	SECTIONS AND BLOCKS
240	UTILITIES
240	AIRPORT
275	STRUCTURE, "HOUSE"
210	RAILROADS, GLO TRAVERSE
200	ASSESSOR'S PARCEL NUMBER, TOWNSITE, CITY LIMITS, COUNTY LINES
192	FLOOD SURVEY
162	SUBDIVISIONAL TRACT LINES
150	WATER
150	ASSESSOR'S PARCEL PROPERTY LINES
150	ADJACENT PARCEL, PAGE OR BOOK REFERENCE
82	HIWAYS, STREETS, ROADS AND TEXT
67	GOLF COURSE
67	MINERAL SURVEYS, PATENTS, RIGHTS
67	LOT & PARCEL DESIGNATORS, TICK MARKS AND TEXT
51	ALTERED PARCEL LINES AND BRIDGES
51	MOUNTAIN LOCATION
9	FENCE LINE
9	TAX RATE AREA
0	DIMENSIONAL TEXT

NOTE: ALL INFORMATION SHOWN ON ASSESSOR
PARCEL MAPS ARE FOR ASSESSOR'S OFFICE USE
AND DO NOT NECESSARILY CONSTITUTE LEGAL
LOTS. NO LIABILITY IS ASSUMED FOR THE
ACCURACY OF THE DATA SHOWN.

DRAWN BY GREGORY WITHROW
UPDATED BY CORY BROMBY
1/21/16

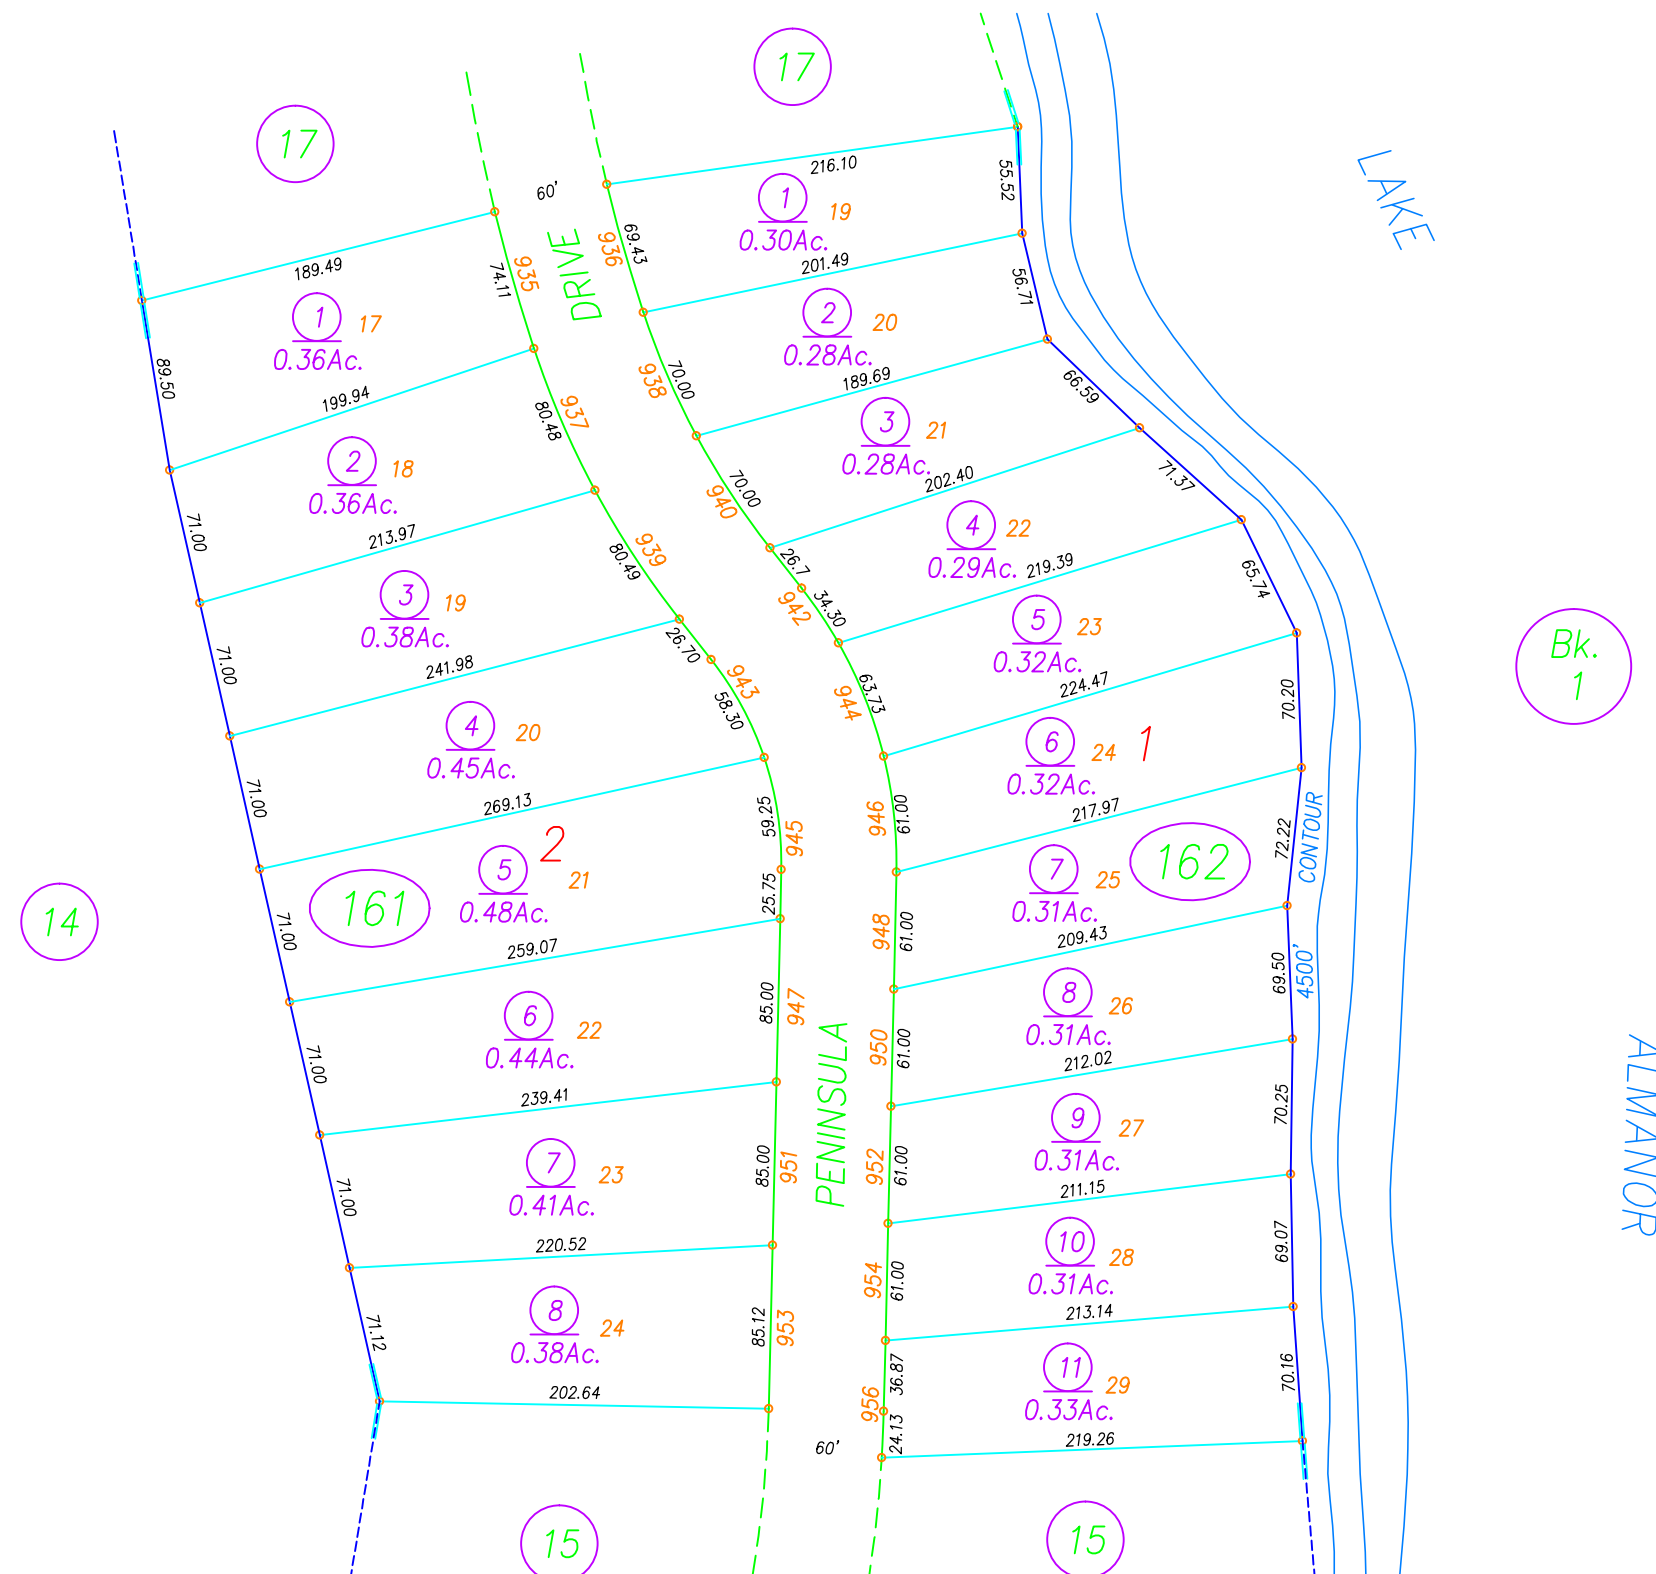

Assessor's Parcel Numbers Shown in Circles.
Assessor's Block Numbers Shown in Ellipses.

Book 102, Page 16
Plumas County Assessor's Map

2016