


ASSESSOR MAP LEGEND	
COLOR	LAYER
Red	SECTIONS AND BLOCKS
Orange	UTILITIES
Yellow	AIRPORT
Green	STRUCTURE, "HOUSE"
Light Green	RAILROADS, GLO TRAVERSE
Dark Green	ASSESSOR'S PARCEL NUMBER, TOWNSITE, CITY LIMITS, COUNTY LINES
Blue	FLOOD SURVEY
Light Blue	SUBDIVISIONAL TRACT LINES
Dark Blue	WATER
Light Cyan	ASSESSOR'S PARCEL PROPERTY LINES
Medium Cyan	ADJACENT PARCEL, PAGE OR BOOK REFERENCE
Dark Cyan	HIWAYS, STREETS, ROADS AND TEXT
Light Green	GOLF COURSE
Yellow	MINERAL SURVEYS, PATENTS, RIGHTS
Orange	LOT & PARCEL DESIGNATORS, TICK MARKS AND TEXT
Dark Orange	ALTERED PARCEL LINES AND BRIDGES
Light Brown	MOUNTAIN LOCATION
Dark Brown	FENCE LINE
Black	TAX RATE AREA
Black	DIMENSIONAL TEXT

1" = 100'

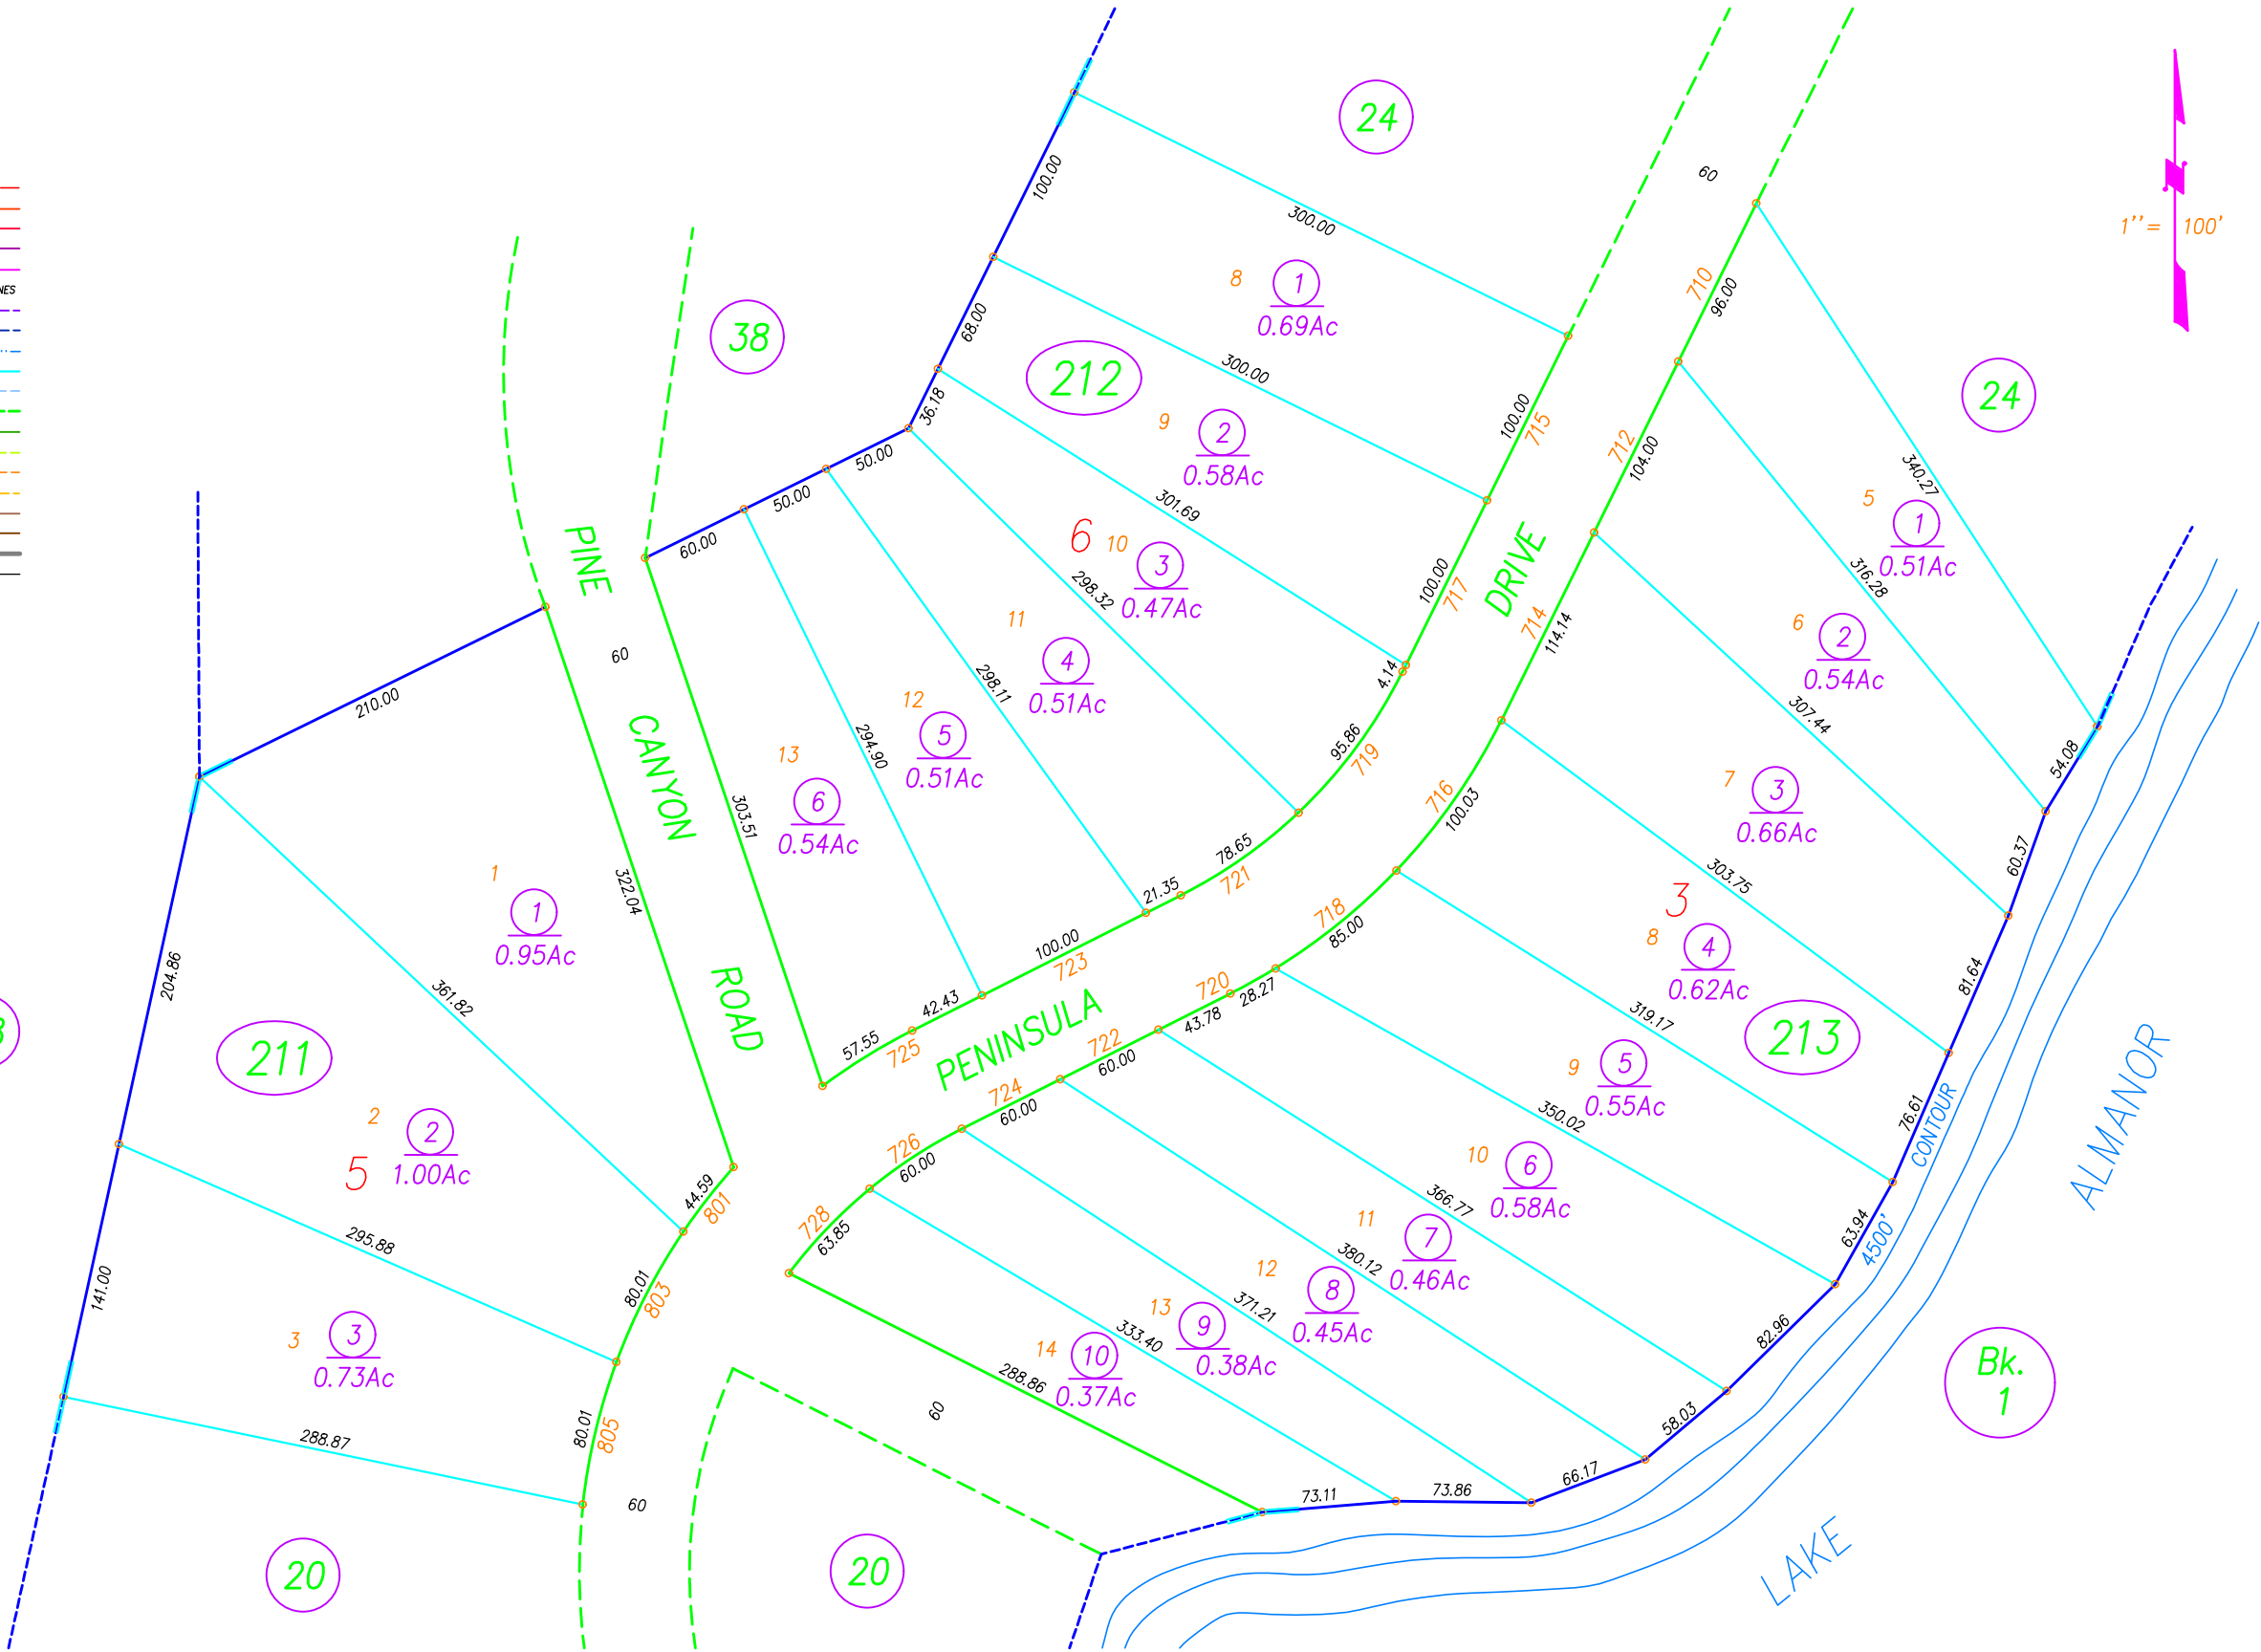

NOTE: ALL INFORMATION SHOWN ON ASSESSOR
PARCEL MAPS ARE FOR ASSESSOR'S OFFICE USE
AND DO NOT NECESSARILY CONSTITUTE LEGAL
LOTS. NO LIABILITY IS ASSUMED FOR THE
ACCURACY OF THE DATA SHOWN.

Assessor's Parcel Numbers Shown in Circles.
Assessor's Block Numbers Shown in Ellipses.

Book 102, Page 21
Plumas County Assessor's Map