


Bk.
103

ASSESSOR MAP LEGEND

COLOR	LAYER
RED	SECTIONS AND BLOCKS
ORANGE	UTILITIES
PINK	AIRPORT
PURPLE	STRUCTURE, "HOUSE"
GREEN	RAILROADS, GLO TRAVERSE
BLUE	ASSESSOR'S PARCEL NUMBER, TOWNSITE, CITY LIMITS, COUNTY LINES
YELLOW	FLOOD SURVEY
WHITE	SUBDIVISIONAL TRACT LINES
WHITE	WATER
WHITE	ASSESSOR'S PARCEL PROPERTY LINES
WHITE	ADJACENT PARCEL, PAGE OR BOOK REFERENCE
WHITE	HIWAYS, STREETS, ROADS AND TEXT
WHITE	GOLF COURSE
WHITE	MINERAL SURVEYS, PATENTS, RIGHTS
WHITE	LOT & PARCEL DESIGNATORS, TICK MARKS AND TEXT
WHITE	ALTERED PARCEL LINES AND BRIDGES
WHITE	MOUNTAIN LOCATION
WHITE	FENCE LINE
WHITE	TAX RATE AREA
WHITE	DIMENSIONAL TEXT

1" = 100'

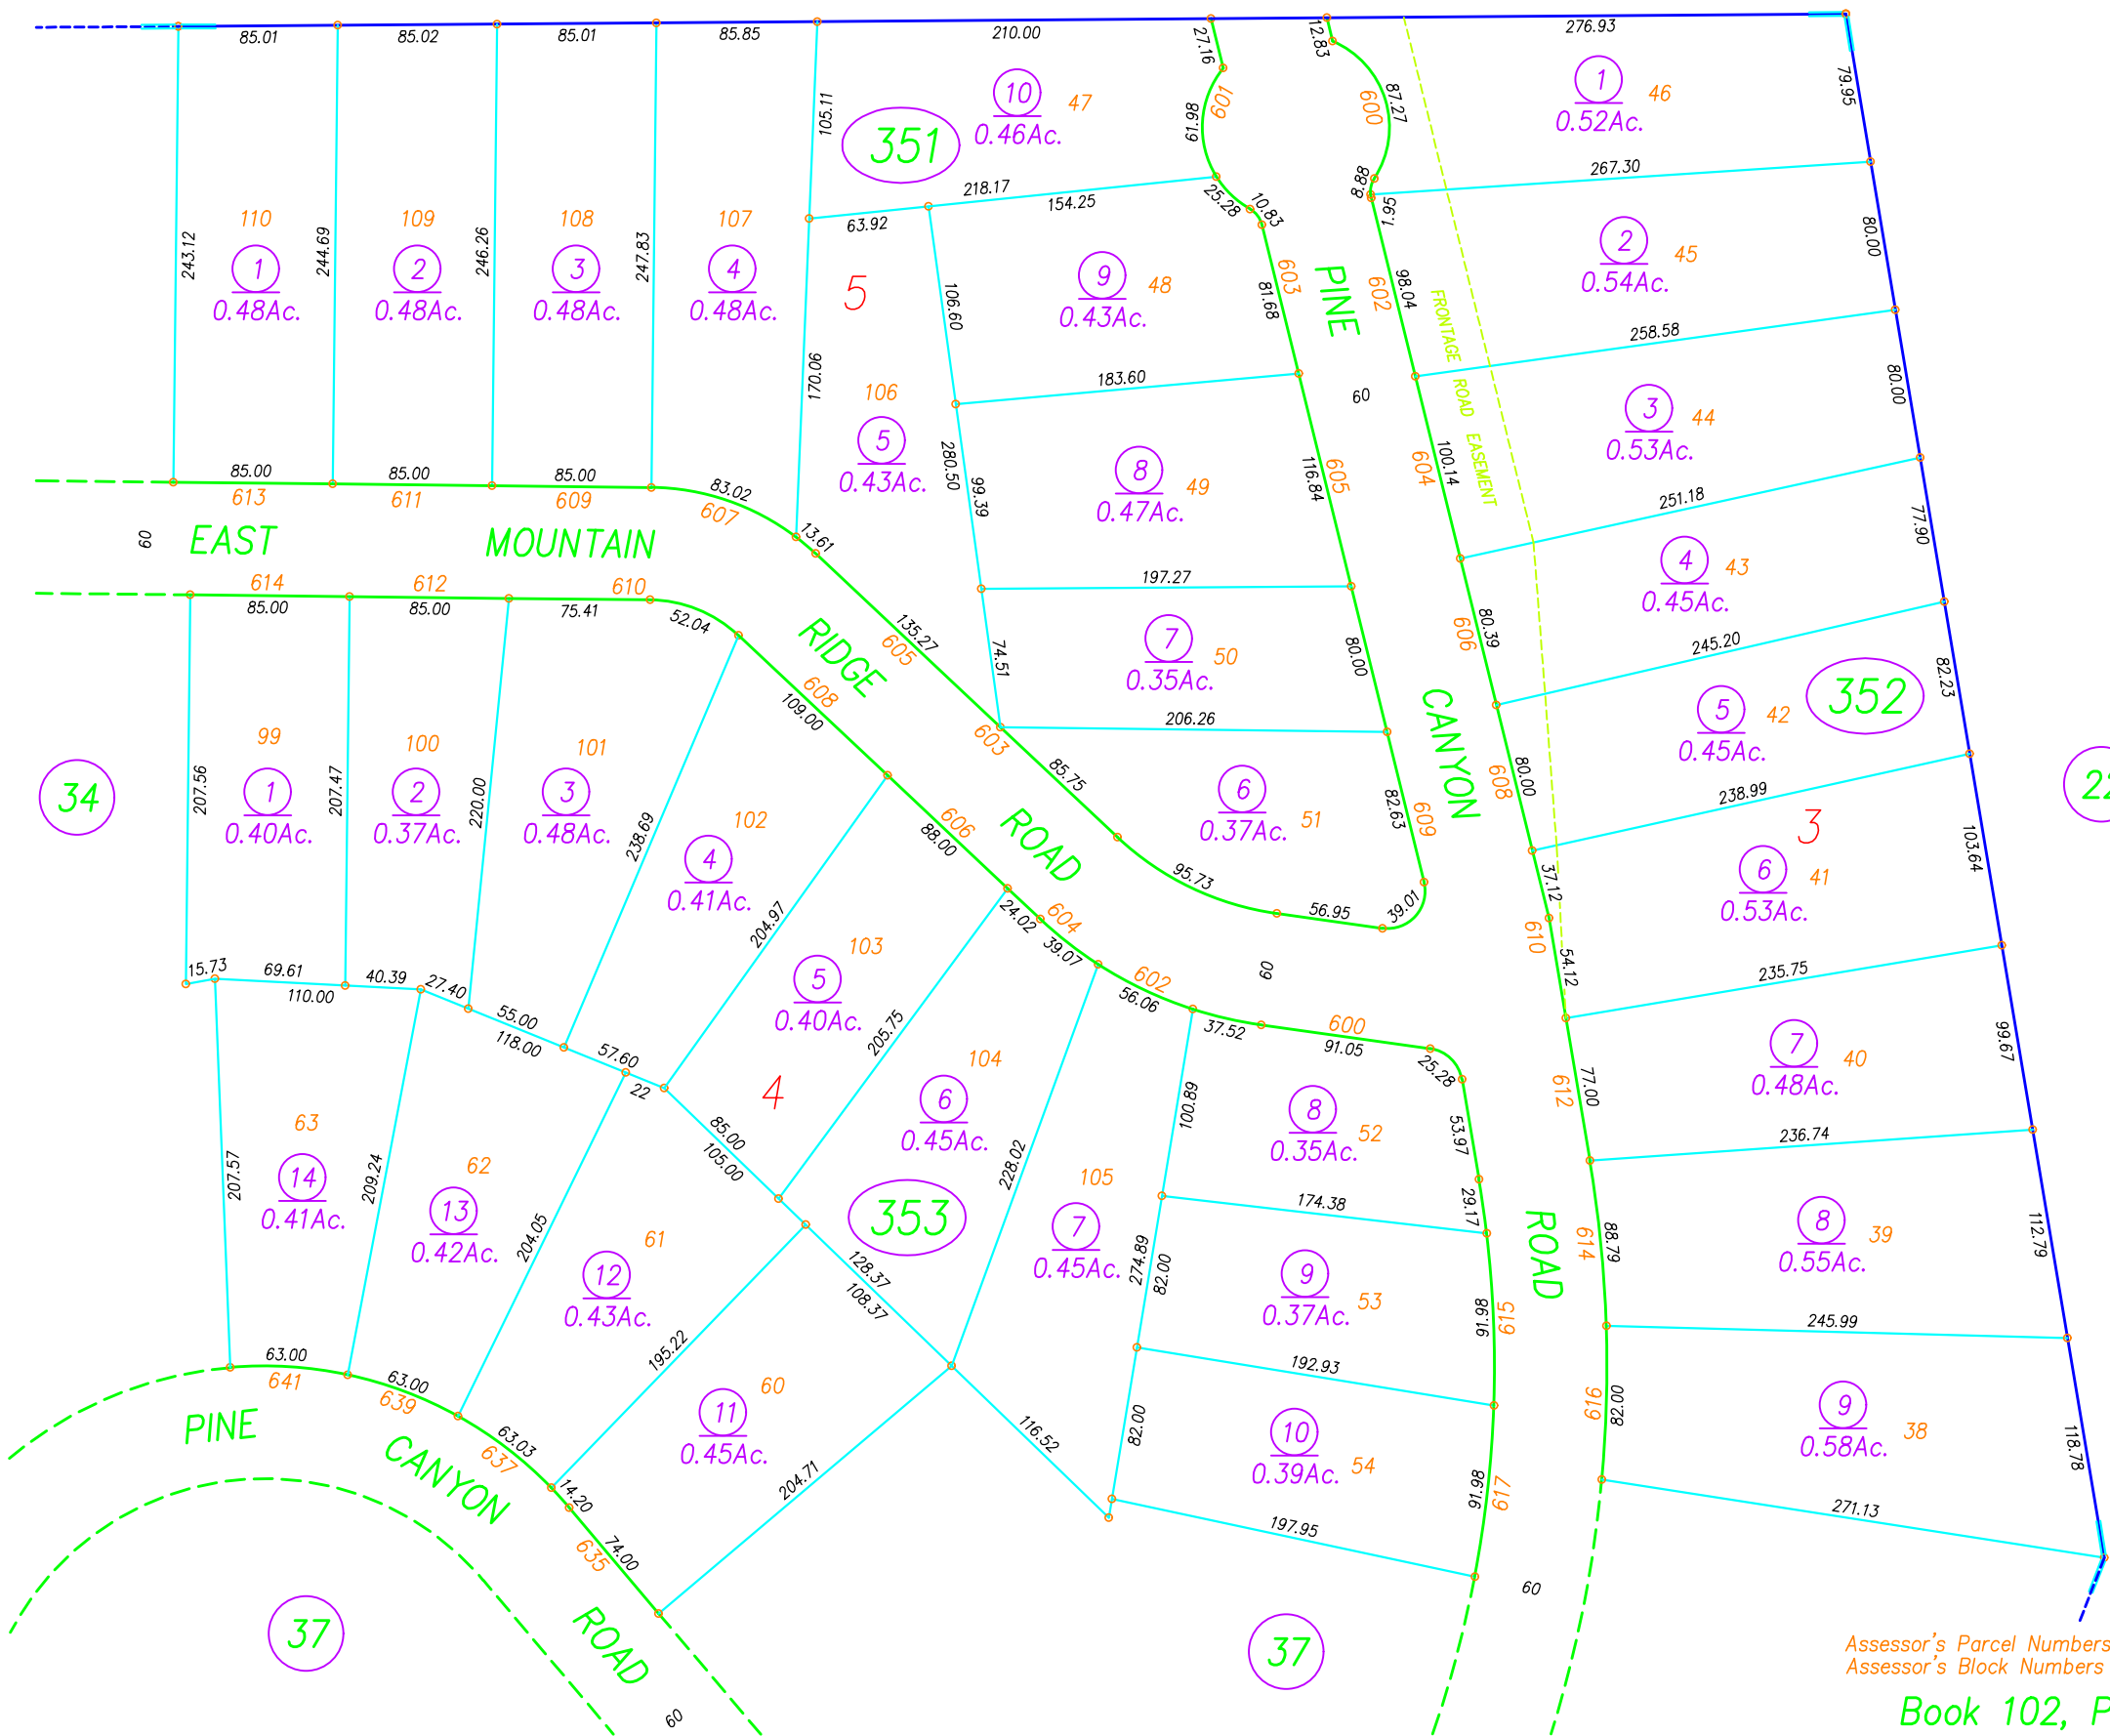

NOTE: ALL INFORMATION SHOWN ON ASSESSOR
PARCEL MAPS ARE FOR ASSESSOR'S OFFICE USE
AND DO NOT NECESSARILY CONSTITUTE LEGAL
LOTS. NO LIABILITY IS ASSUMED FOR THE
ACCURACY OF THE DATA SHOWN.

DRAWN BY GREGORY WITHROW
UPDATED BY CORY BROMBY
3/4/16