

POR. SEC. 36 T. 28 N., R. 7 E., M.D.B.&M.

Tax Rate Area
53-016


102-39

1" = 100'

ASSESSOR MAP LEGEND

COLOR	LAYER
Red	SECTIONS AND BLOCKS
Blue	UTILITIES
Red	AIRPORT
Red	STRUCTURE, "HOUSE"
Red	RAILROADS, GLO TRAVERSE
Red	ASSESSOR'S PARCEL NUMBER, TOWNSHIP, CITY LIMITS, COUNTY LINES
Blue	FLOOD SURVEY
Blue	SUBDIVISIONAL TRACT LINES
Blue	WATER
Blue	ASSESSOR'S PARCEL PROPERTY LINES
Blue	ADJACENT PARCEL, PAGE OR BOOK REFERENCE
Blue	HIWAYS, STREETS, ROADS AND TEXT
Blue	GOLF COURSE
Blue	MINERAL SURVEYS, PATENTS, RIGHTS
Blue	LOT & PARCEL DESIGNATORS, TICK MARKS AND TEXT
Blue	ALTERED PARCEL LINES AND BRIDGES
Blue	MOUNTAIN LOCATION
Blue	FENCE LINE
Blue	TAX RATE AREA
Blue	DIMENSIONAL TEXT

NOTE: ALL INFORMATION SHOWN ON ASSESSOR
PARCEL MAPS ARE FOR ASSESSOR'S OFFICE USE
AND DO NOT NECESSARILY CONSTITUTE LEGAL
LOTS. NO LIABILITY IS ASSUMED FOR THE
ACCURACY OF THE DATA SHOWN.

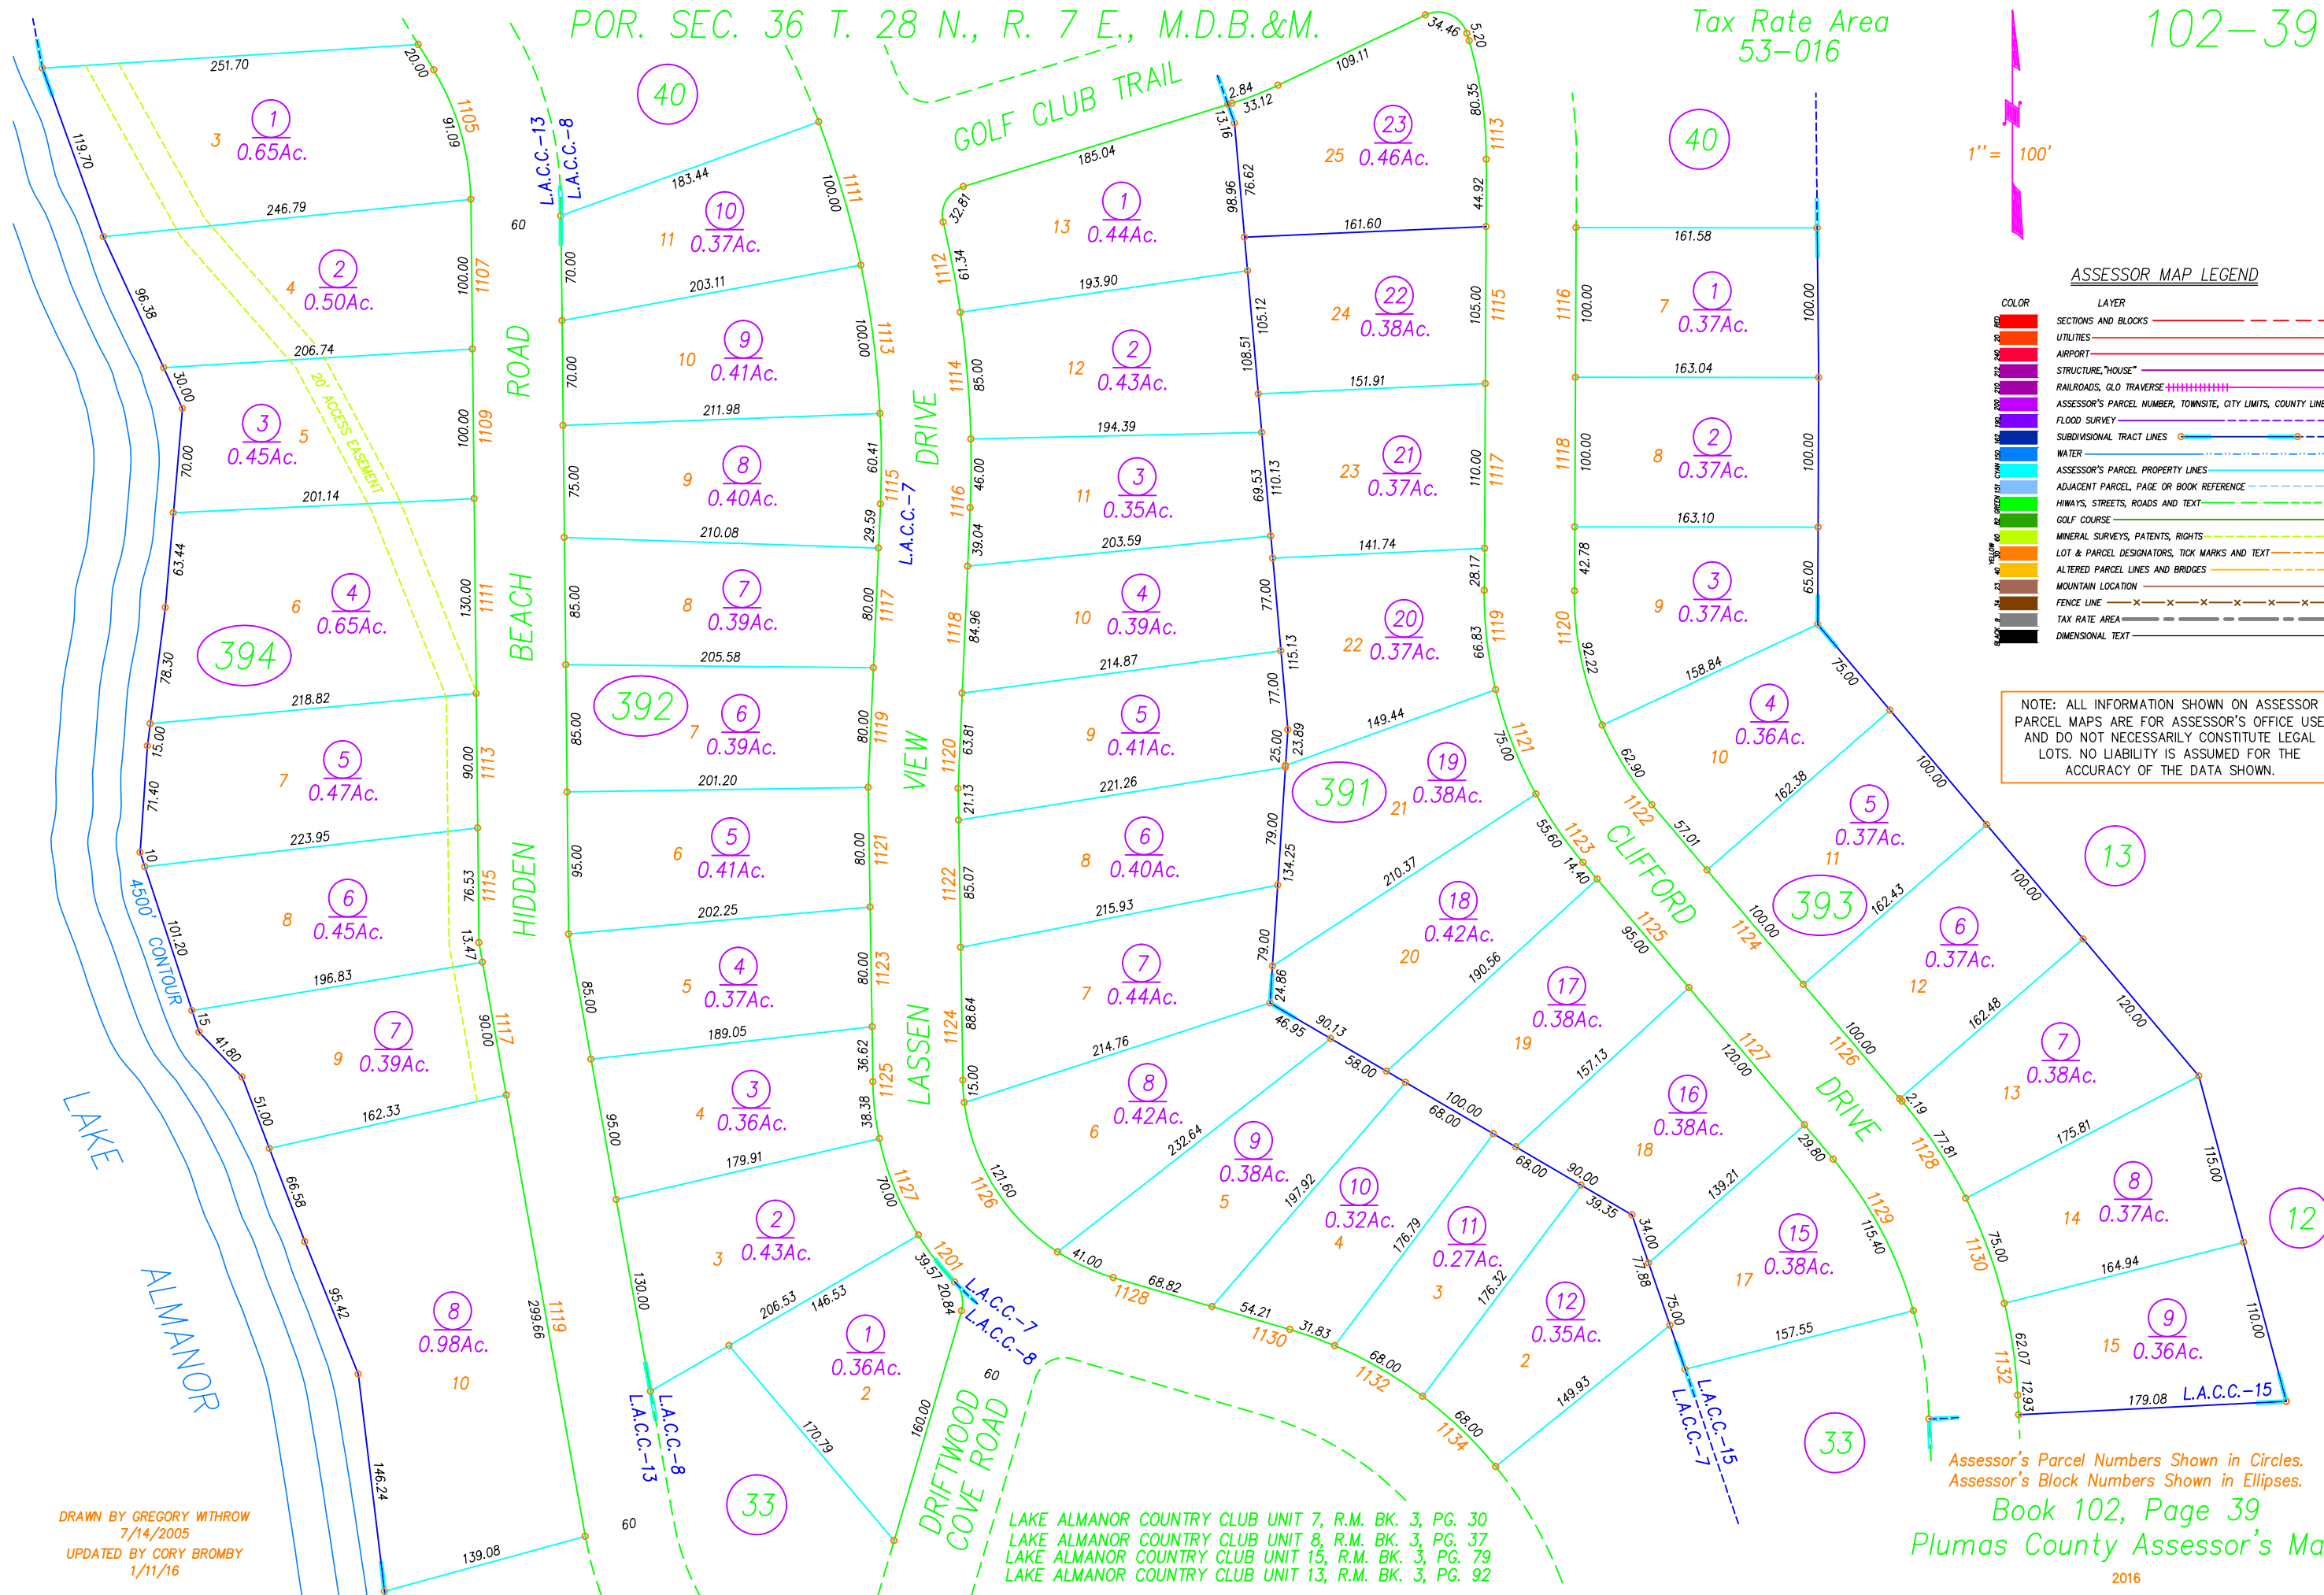

DRAWN BY GREGORY WITHROW
7/14/2005
UPDATED BY CORY BROMBY
1/11/16

LAKE ALMANOR COUNTRY CLUB UNIT 7, R.M. BK. 3, PG. 30
LAKE ALMANOR COUNTRY CLUB UNIT 8, R.M. BK. 3, PG. 37
LAKE ALMANOR COUNTRY CLUB UNIT 15, R.M. BK. 3, PG. 79
LAKE ALMANOR COUNTRY CLUB UNIT 13, R.M. BK. 3, PG. 92

Book 102, Page 39
Plumas County Assessor's Map

2016