


Assessor's Parcel Numbers Shown in Circles.
Assessor's Block Numbers Shown in Ellipses.

NOTE: ALL INFORMATION SHOWN ON ASSESSOR
PARCEL MAPS ARE FOR ASSESSOR'S OFFICE USE
AND DO NOT NECESSARILY CONSTITUTE LEGAL
LOTS. NO LIABILITY IS ASSUMED FOR THE
ACCURACY OF THE DATA SHOWN.

POR. SEC. 25 T. 28 N., R. 7 E., M.D.B.&M.

Tax Rate Area
53-016

102-43

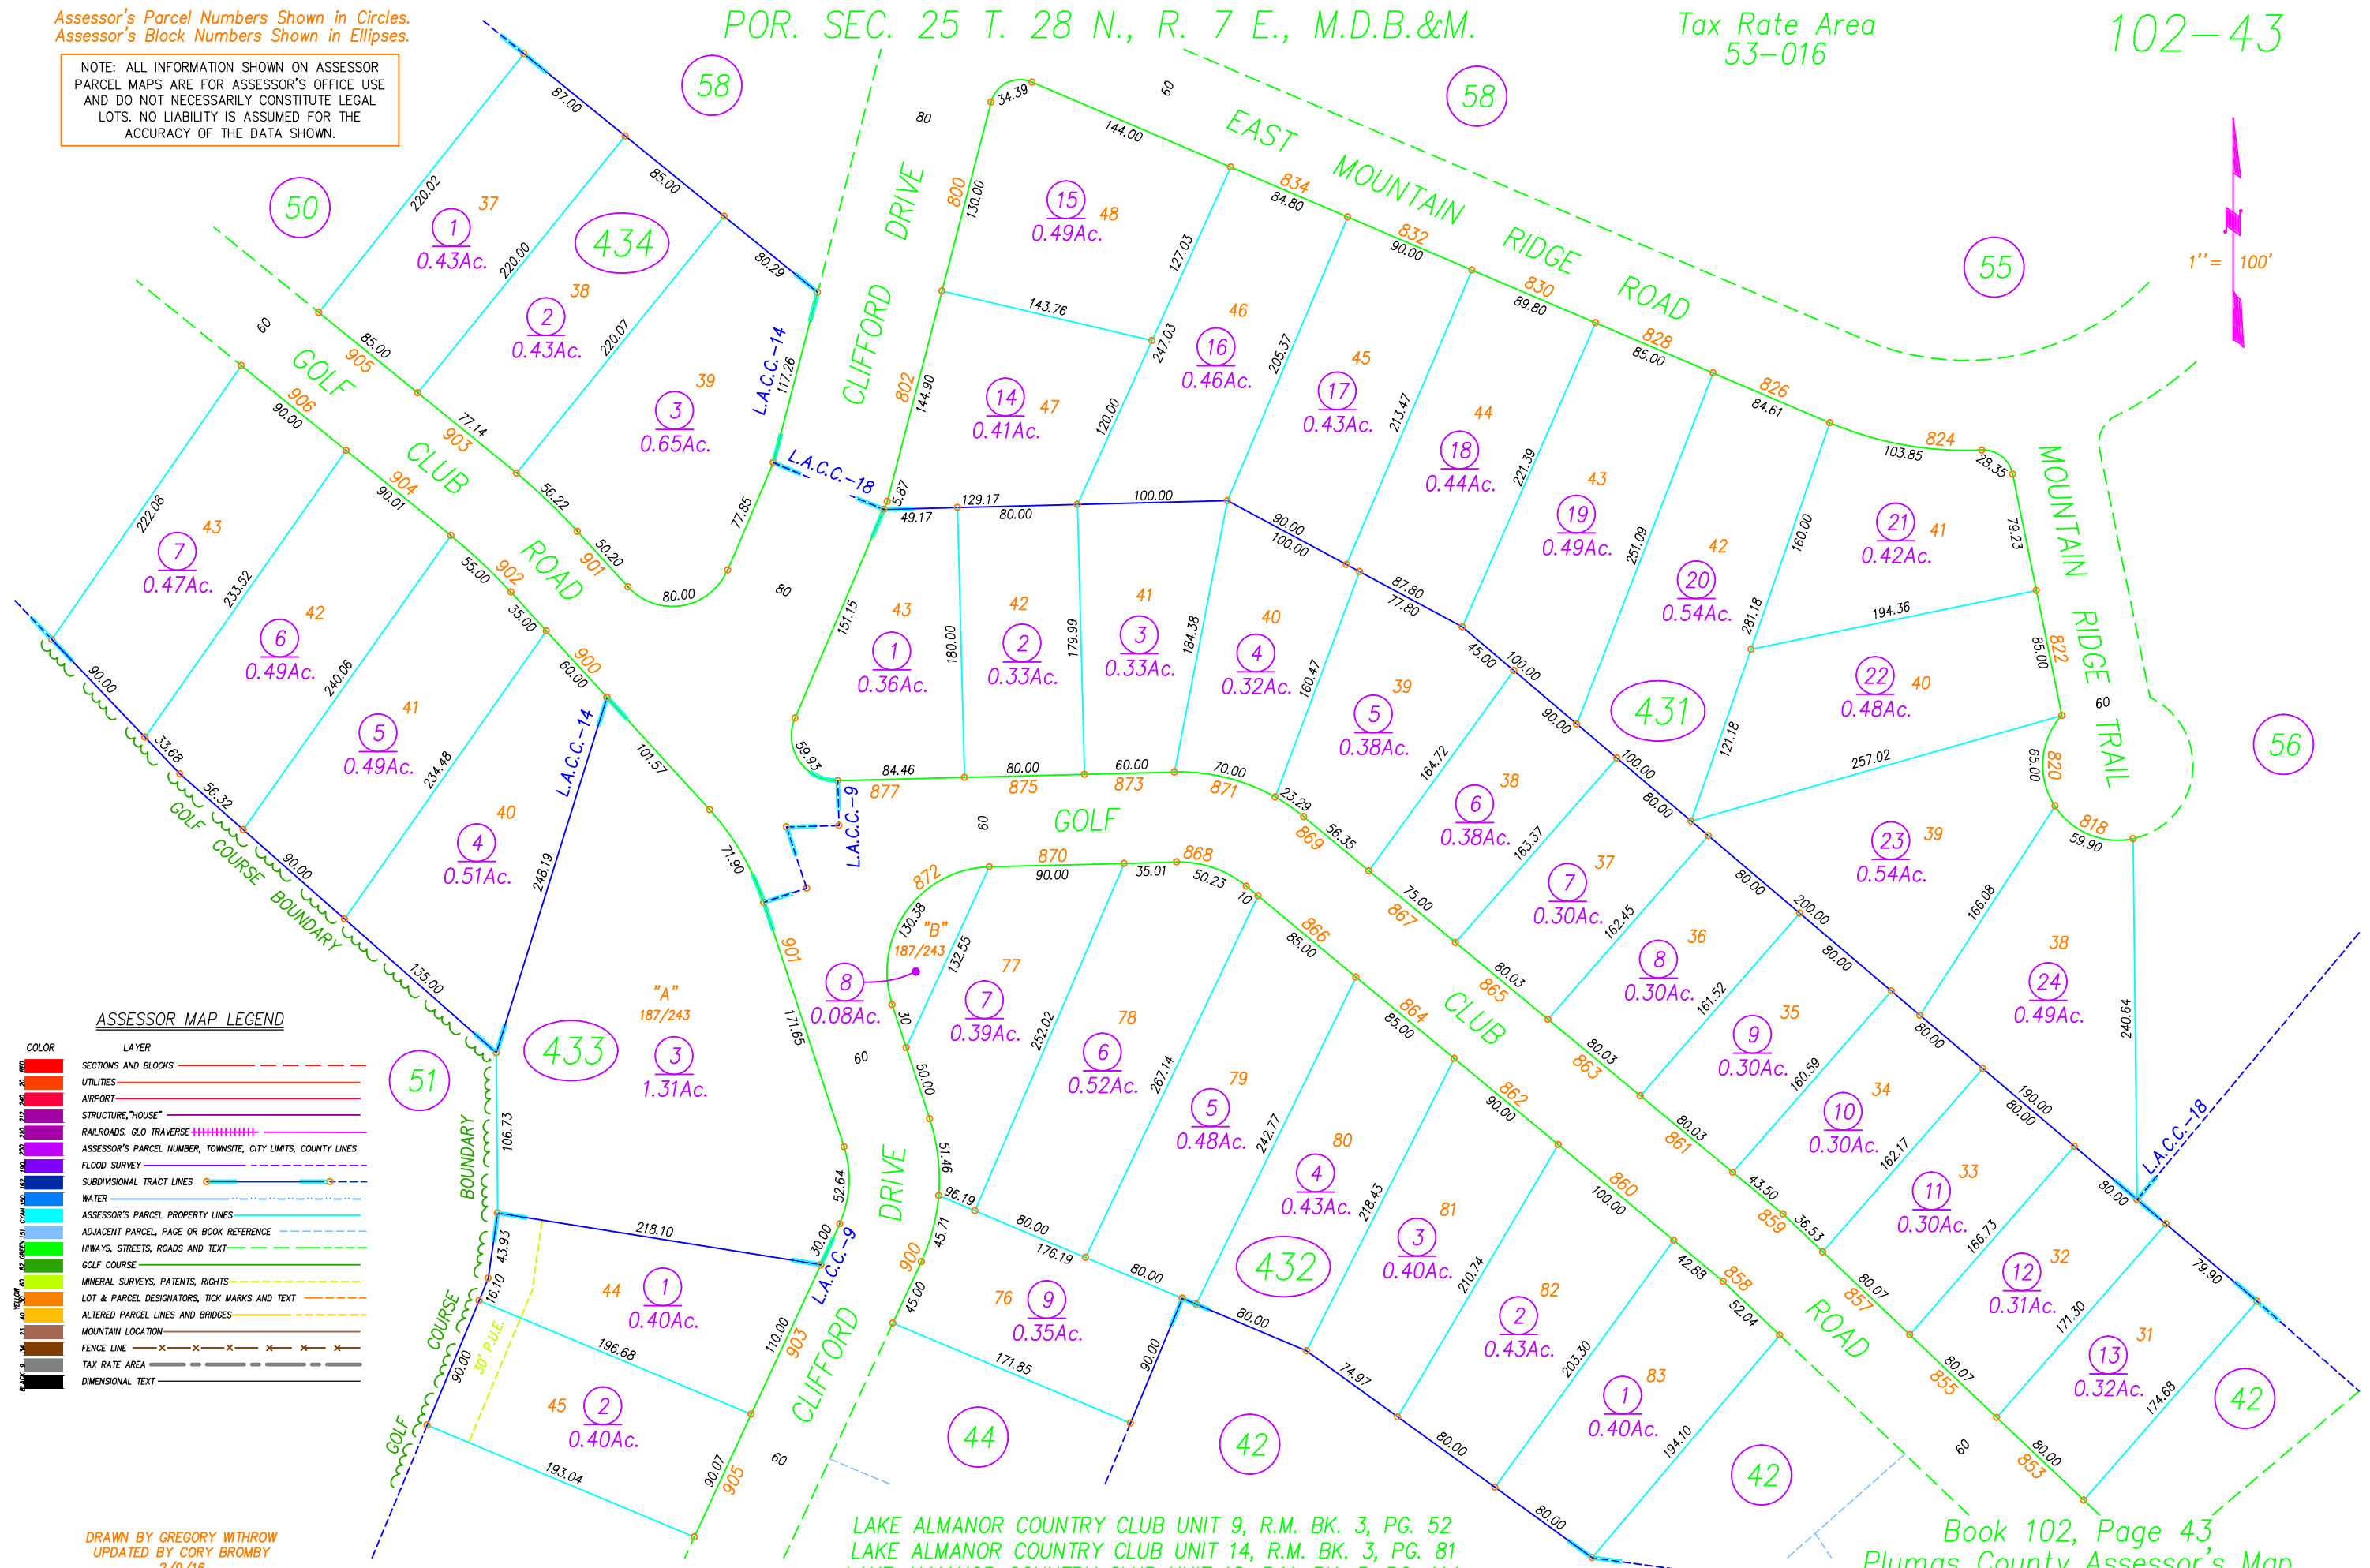

ASSESSOR MAP LEGEND

COLOR	LAYER
SECTION AND BLOCKS	
UTILITIES	
AIRPORT	
STRUCTURE, "HOUSE"	
RAILROADS, GLO TRAVERSE	
ASSESSOR'S PARCEL NUMBER, TOWNSHIP, CITY LIMITS, COUNTY LINES	
FLOOD SURVEY	
SUBDIVISIONAL TRACT LINES	
WATER	
ASSESSOR'S PARCEL PROPERTY LINES	
ADJACENT PARCEL, PAGE OR BOOK REFERENCE	
HIWAYS, STREETS, ROADS AND TEXT	
GOLF COURSE	
MINERAL SURVEYS, PATENTS, RIGHTS	
LOT & PARCEL DESIGNATORS, TICK MARKS AND TEXT	
ALTERED PARCEL LINES AND BRIDGES	
MOUNTAIN LOCATION	
FENCE LINE	
TAX RATE AREA	
DIMENSIONAL TEXT	

DRAWN BY GREGORY WITHROW
UPDATED BY CORY BROMBY
2/9/16

LAKE ALMANOR COUNTRY CLUB UNIT 9, R.M. BK. 3, PG. 52
LAKE ALMANOR COUNTRY CLUB UNIT 14, R.M. BK. 3, PG. 81
LAKE ALMANOR COUNTRY CLUB UNIT 18, R.M. BK. 3, PG. 114

Book 102, Page 43
Plumas County Assessor's Map