



POR. SEC. 25 T. 28 N., Bk. 103 R. 7 E., M.D.B.&M.

Tax Rate Area
53-016 53-032

102-61

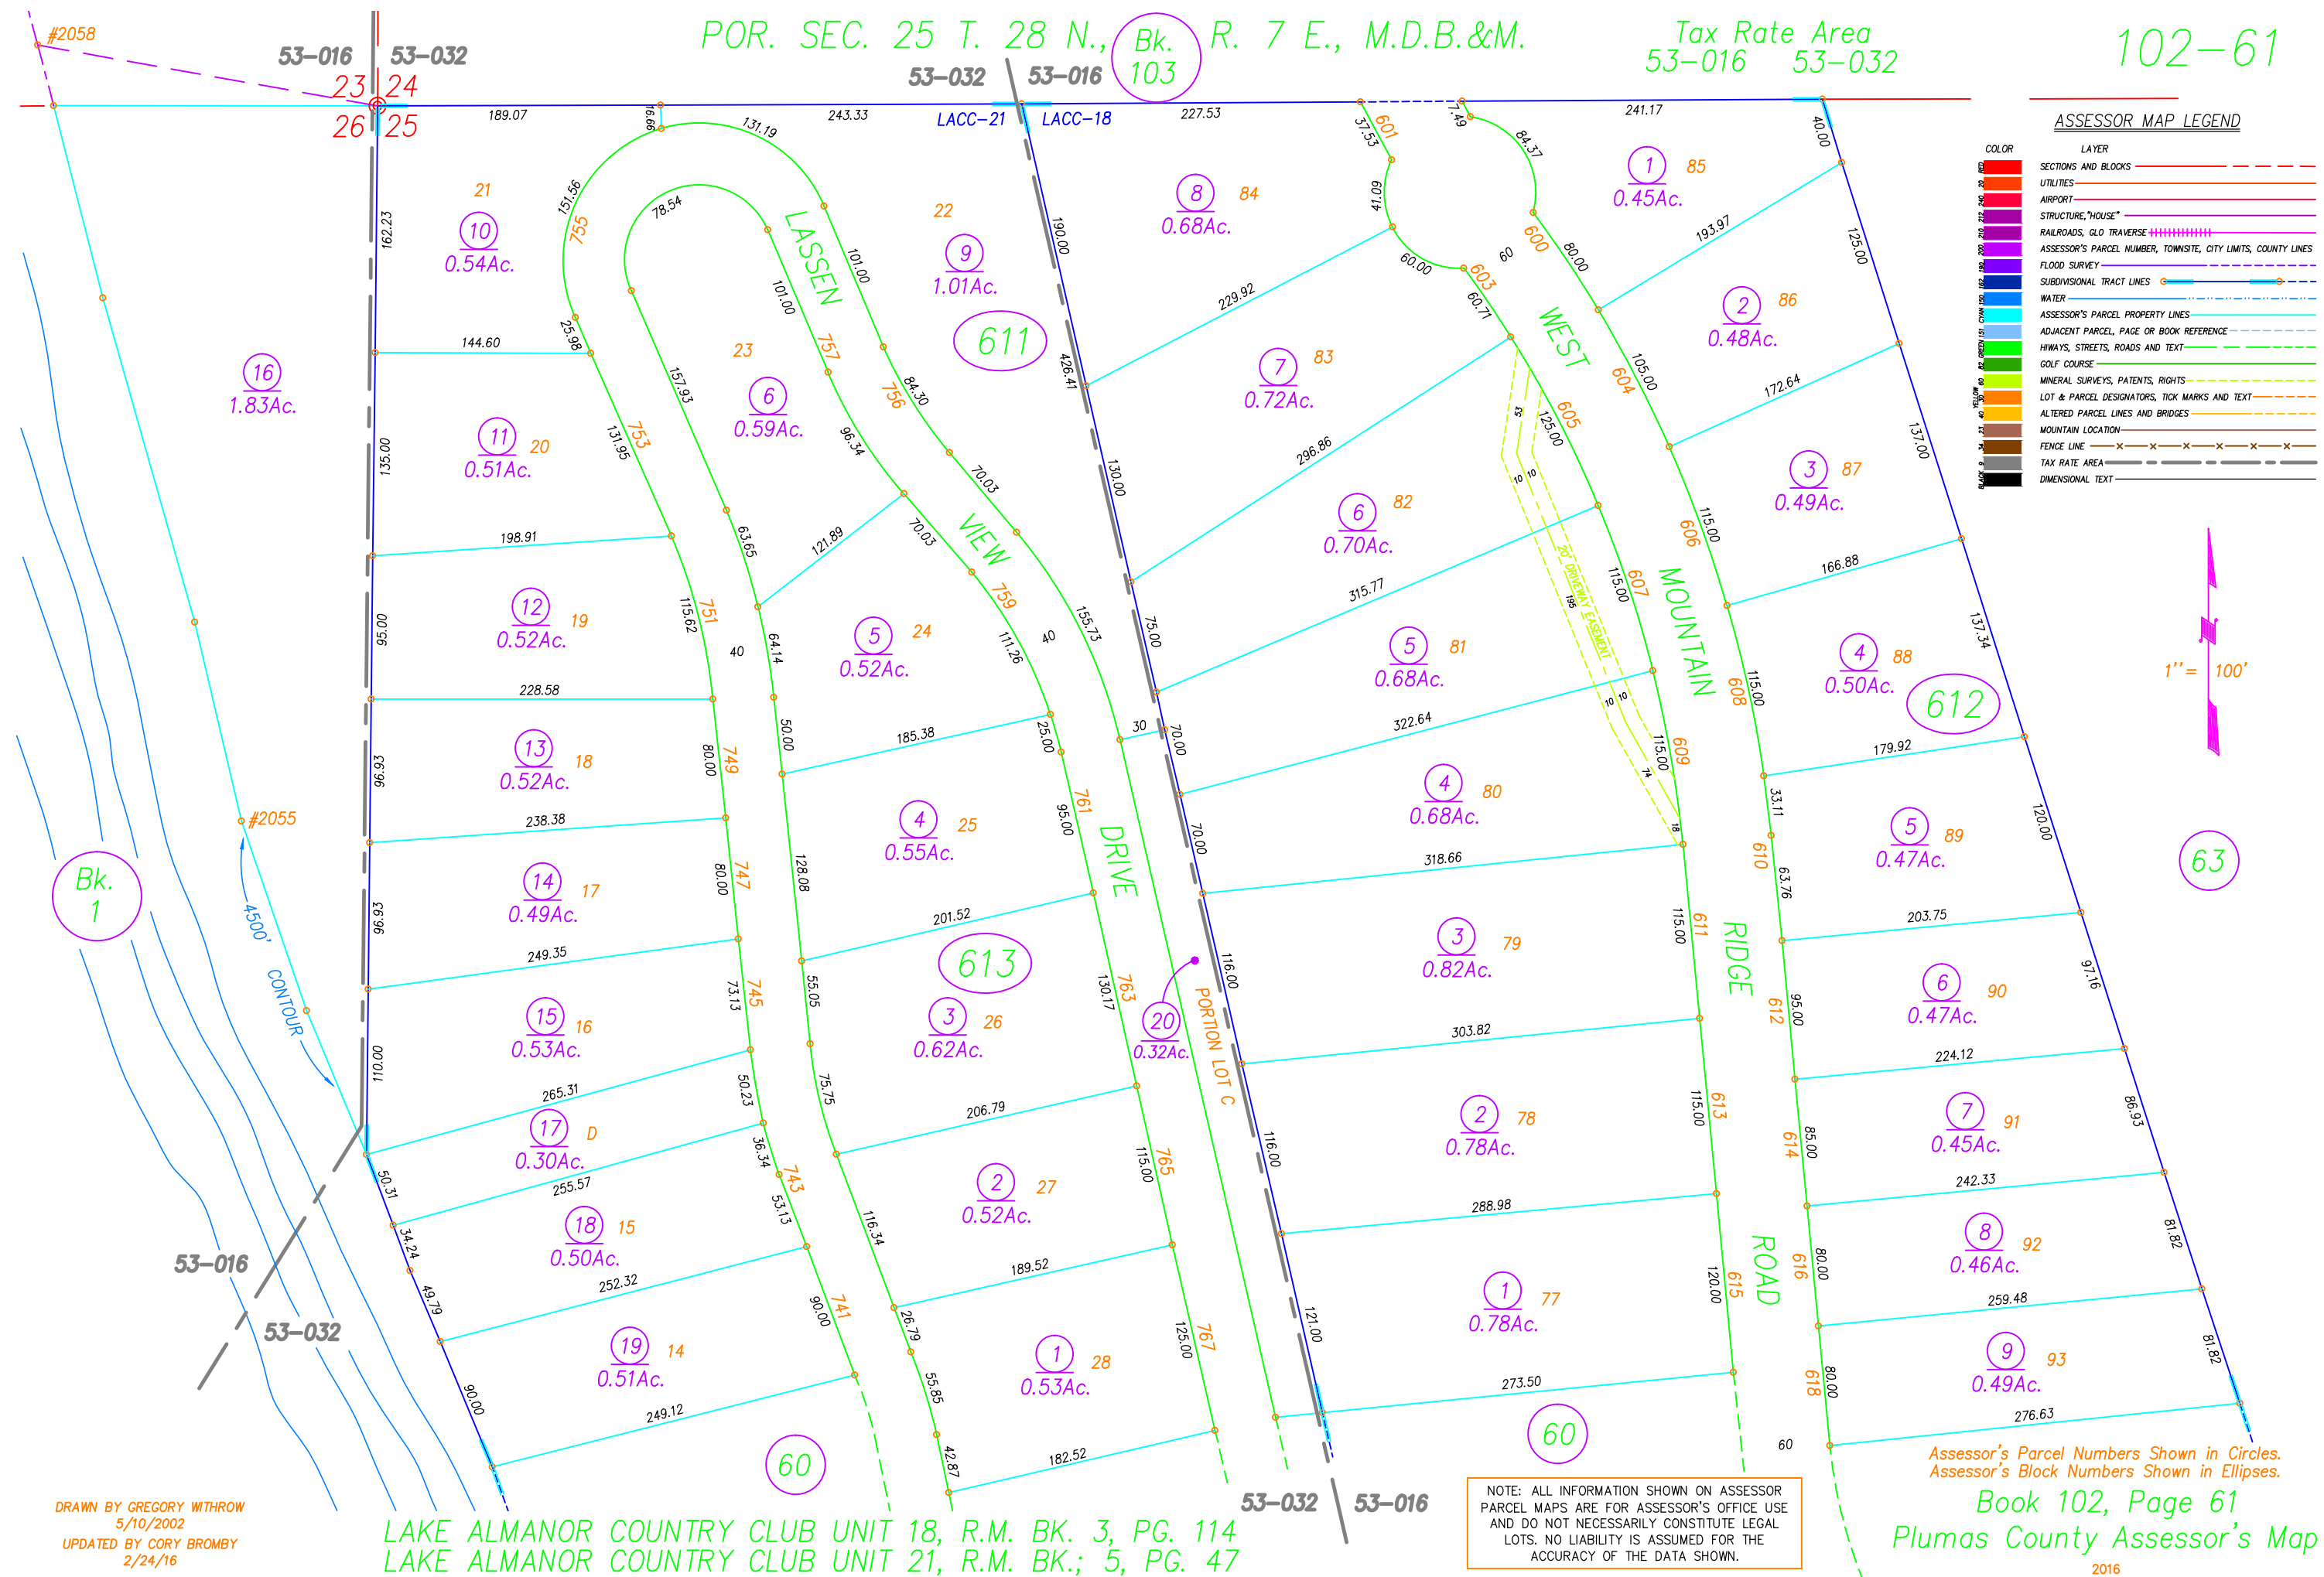

ASSESSOR MAP LEGEND	
COLOR	LAYER
Red	SECTIONS AND BLOCKS
Blue	UTILITIES
Green	AIRPORT
Yellow	STRUCTURE, "HOUSE"
Purple	RAILROADS, GLO TRAVERSE
Light Blue	ASSESSOR'S PARCEL NUMBER, TOWNSITE, CITY LIMITS, COUNTY LINES
Dark Blue	FLOOD SURVEY
Light Green	SUBDIVISIONAL TRACT LINES
Dark Green	WATER
Light Yellow	ASSESSOR'S PARCEL PROPERTY LINES
Dark Yellow	ADJACENT PARCEL, PAGE OR BOOK REFERENCE
Light Purple	HIWAYS, STREETS, ROADS AND TEXT
Dark Purple	GOLF COURSE
Light Blue	MINERAL SURVEYS, PATENTS, RIGHTS
Dark Blue	LOT & PARCEL DESIGNATORS, TICK MARKS AND TEXT
Light Green	ALTERED PARCEL LINES AND BRIDGES
Dark Green	MOUNTAIN LOCATION
Light Yellow	FENCE LINE
Dark Yellow	TAX RATE AREA
Light Purple	DIMENSIONAL TEXT

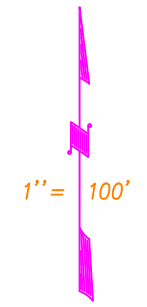

DRAWN BY GREGORY WITHROW
5/10/2002
UPDATED BY CORY BROMBY
2/24/16

LAKE ALMANOR COUNTRY CLUB UNIT 18, R.M. BK. 3, PG. 114
LAKE ALMANOR COUNTRY CLUB UNIT 21, R.M. BK.; 5, PG. 47

NOTE: ALL INFORMATION SHOWN ON ASSESSOR
PARCEL MAPS ARE FOR ASSESSOR'S OFFICE USE
AND DO NOT NECESSARILY CONSTITUTE LEGAL
LOTS. NO LIABILITY IS ASSUMED FOR THE
ACCURACY OF THE DATA SHOWN.

Book 102, Page 61
Plumas County Assessor's Map