


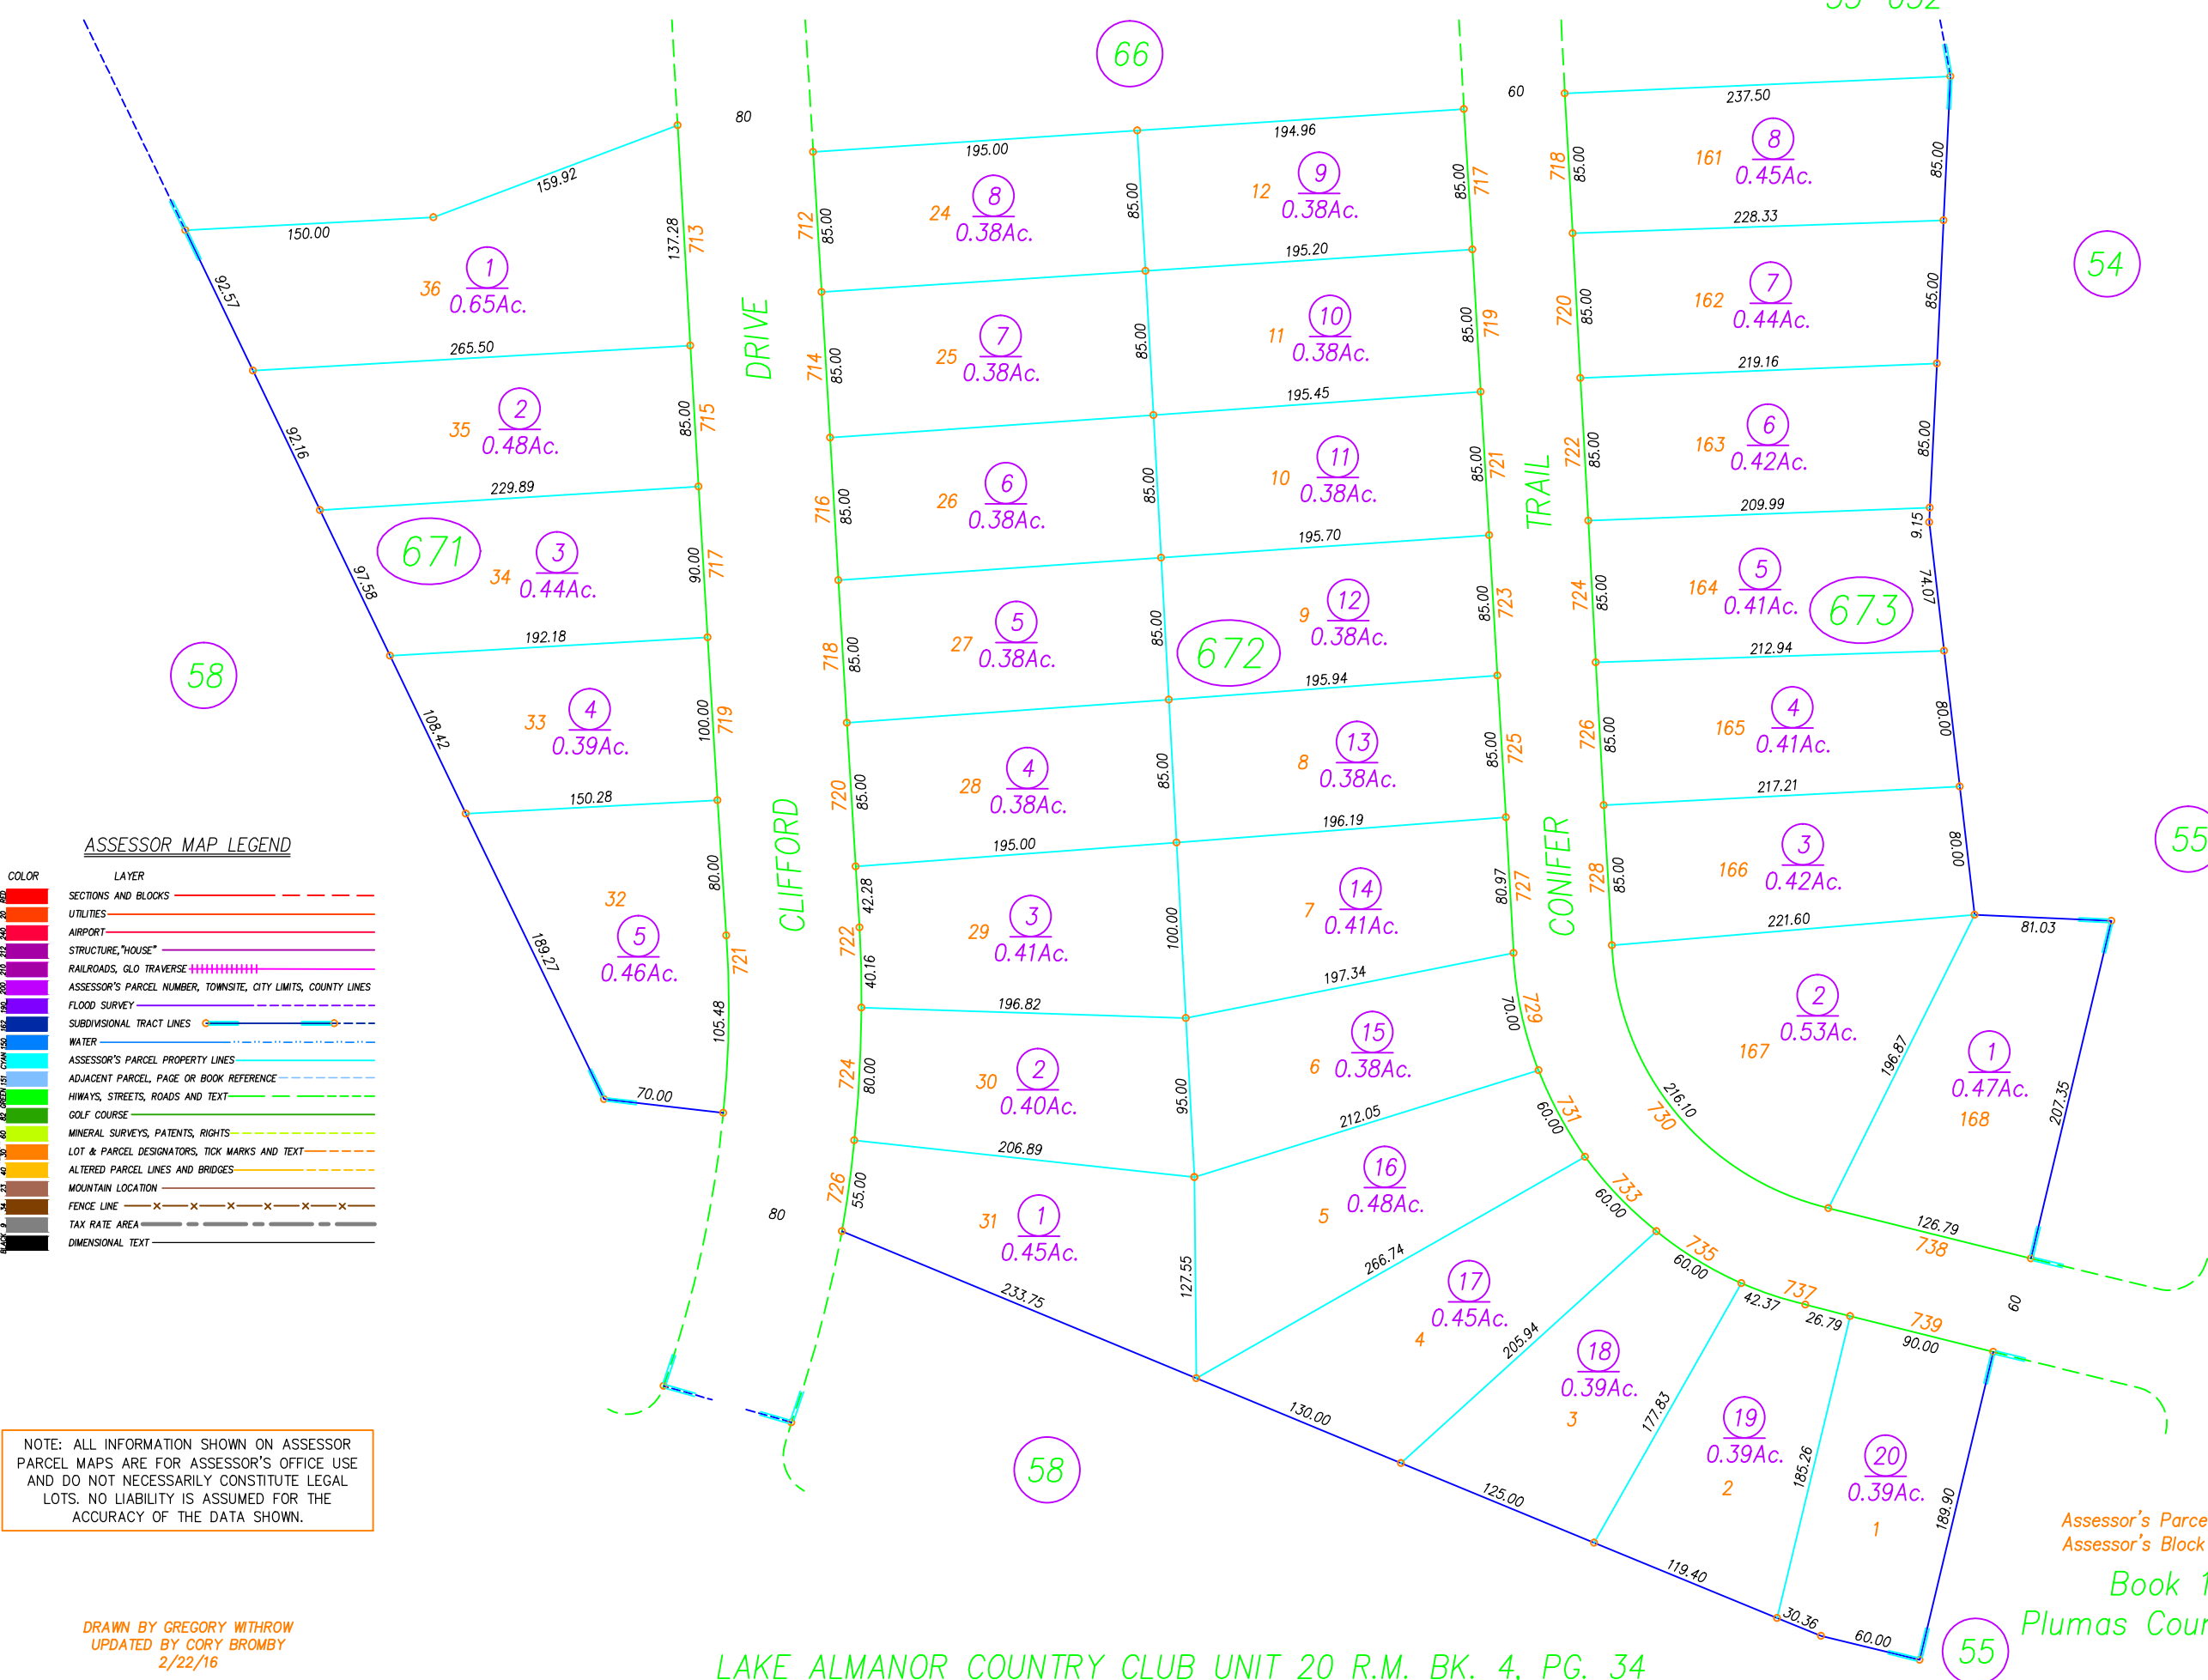

ASSESSOR MAP LEGEND

COLOR	LAYER
RED	SECTIONS AND BLOCKS
ORANGE	UTILITIES
YELLOW	AIRPORT
GREEN	STRUCTURE, "HOUSE"
BLUE	RAILROADS, GLO TRAVERSE
PURPLE	ASSESSOR'S PARCEL NUMBER, TOWNSHIP, CITY LIMITS, COUNTY LINES
PINK	FLOOD SURVEY
BROWN	SUBDIVISIONAL TRACT LINES
BLACK	WATER
WHITE	ASSESSOR'S PARCEL PROPERTY LINES
GRAY	ADJACENT PARCEL, PAGE OR BOOK REFERENCE
GREEN	HIWAYS, STREETS, ROADS AND TEXT
BLUE	GOLF COURSE
YELLOW	MINERAL SURVEYS, PATENTS, RIGHTS
ORANGE	LOT & PARCEL DESIGNATORS, TICK MARKS AND TEXT
PURPLE	ALTERED PARCEL LINES AND BRIDGES
BROWN	MOUNTAIN LOCATION
BLACK	FENCE LINE
GRAY	TAX RATE AREA
WHITE	DIMENSIONAL TEXT

NOTE: ALL INFORMATION SHOWN ON ASSESSOR PARCEL MAPS ARE FOR ASSESSOR'S OFFICE USE AND DO NOT NECESSARILY CONSTITUTE LEGAL LOTS. NO LIABILITY IS ASSUMED FOR THE ACCURACY OF THE DATA SHOWN.

DRAWN BY GREGORY WITHROW
UPDATED BY CORY BROMBY
2/22/16

Assessor's Parcel Numbers Shown in Circles.
Assessor's Block Numbers Shown in Ellipses.
Book 102, Page 67
Plumas County Assessor's Map