


POR. SEC. 7, 17 & 18 T. 28 N., R. 8 E., M.D.B.&M.


Tax Rate Area
53-151
53-159

103-14

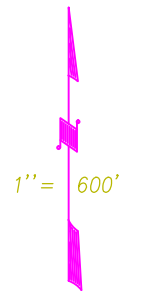

ASSESSOR MAP LEGEND	
COLOR	LAYER
	SECTIONS AND BLOCKS
	UTILITIES
	AIRPORT
	STRUCTURE, "HOUSE"
	RAILROADS, GLO TRAVERSE
	ASSESSOR'S PARCEL NUMBER, TOWNSHIP, CITY LIMITS, COUNTY LINES.
	FLOOD SURVEY
	SUBDIVISIONAL TRACT LINES
	WATER
	ASSESSOR'S PARCEL PROPERTY LINES
	ADJACENT PARCEL, PAGE OR BOOK REFERENCE
	HIWAYS, STREETS, ROADS AND TEXT
	GOLF COURSE
	MINERAL SURVEYS, PATENTS, RIGHTS
	LOT & PARCEL DESIGNATORS, TICK MARKS AND TEXT
	ALTERED PARCEL LINES AND BRIDGES
	MOUNTAIN LOCATION
	FENCE LINE
	TAX RATE AREA
	DIMENSIONAL TEXT

DRAWN BY GREGORY WITHROW
6/5/2001 7/19/2004
7/9/2001 3/2/2005
3/13/2002 4/28/2005
6/25/2002 5/11/2005
11/18/2002 5/3/2006
4/15/2003 5/19/2006
6/9/2003 8/9/2006
9/26/2003 11/8/2007
12/22/2003 11/3/2008
4/1/2004 12/15/2010

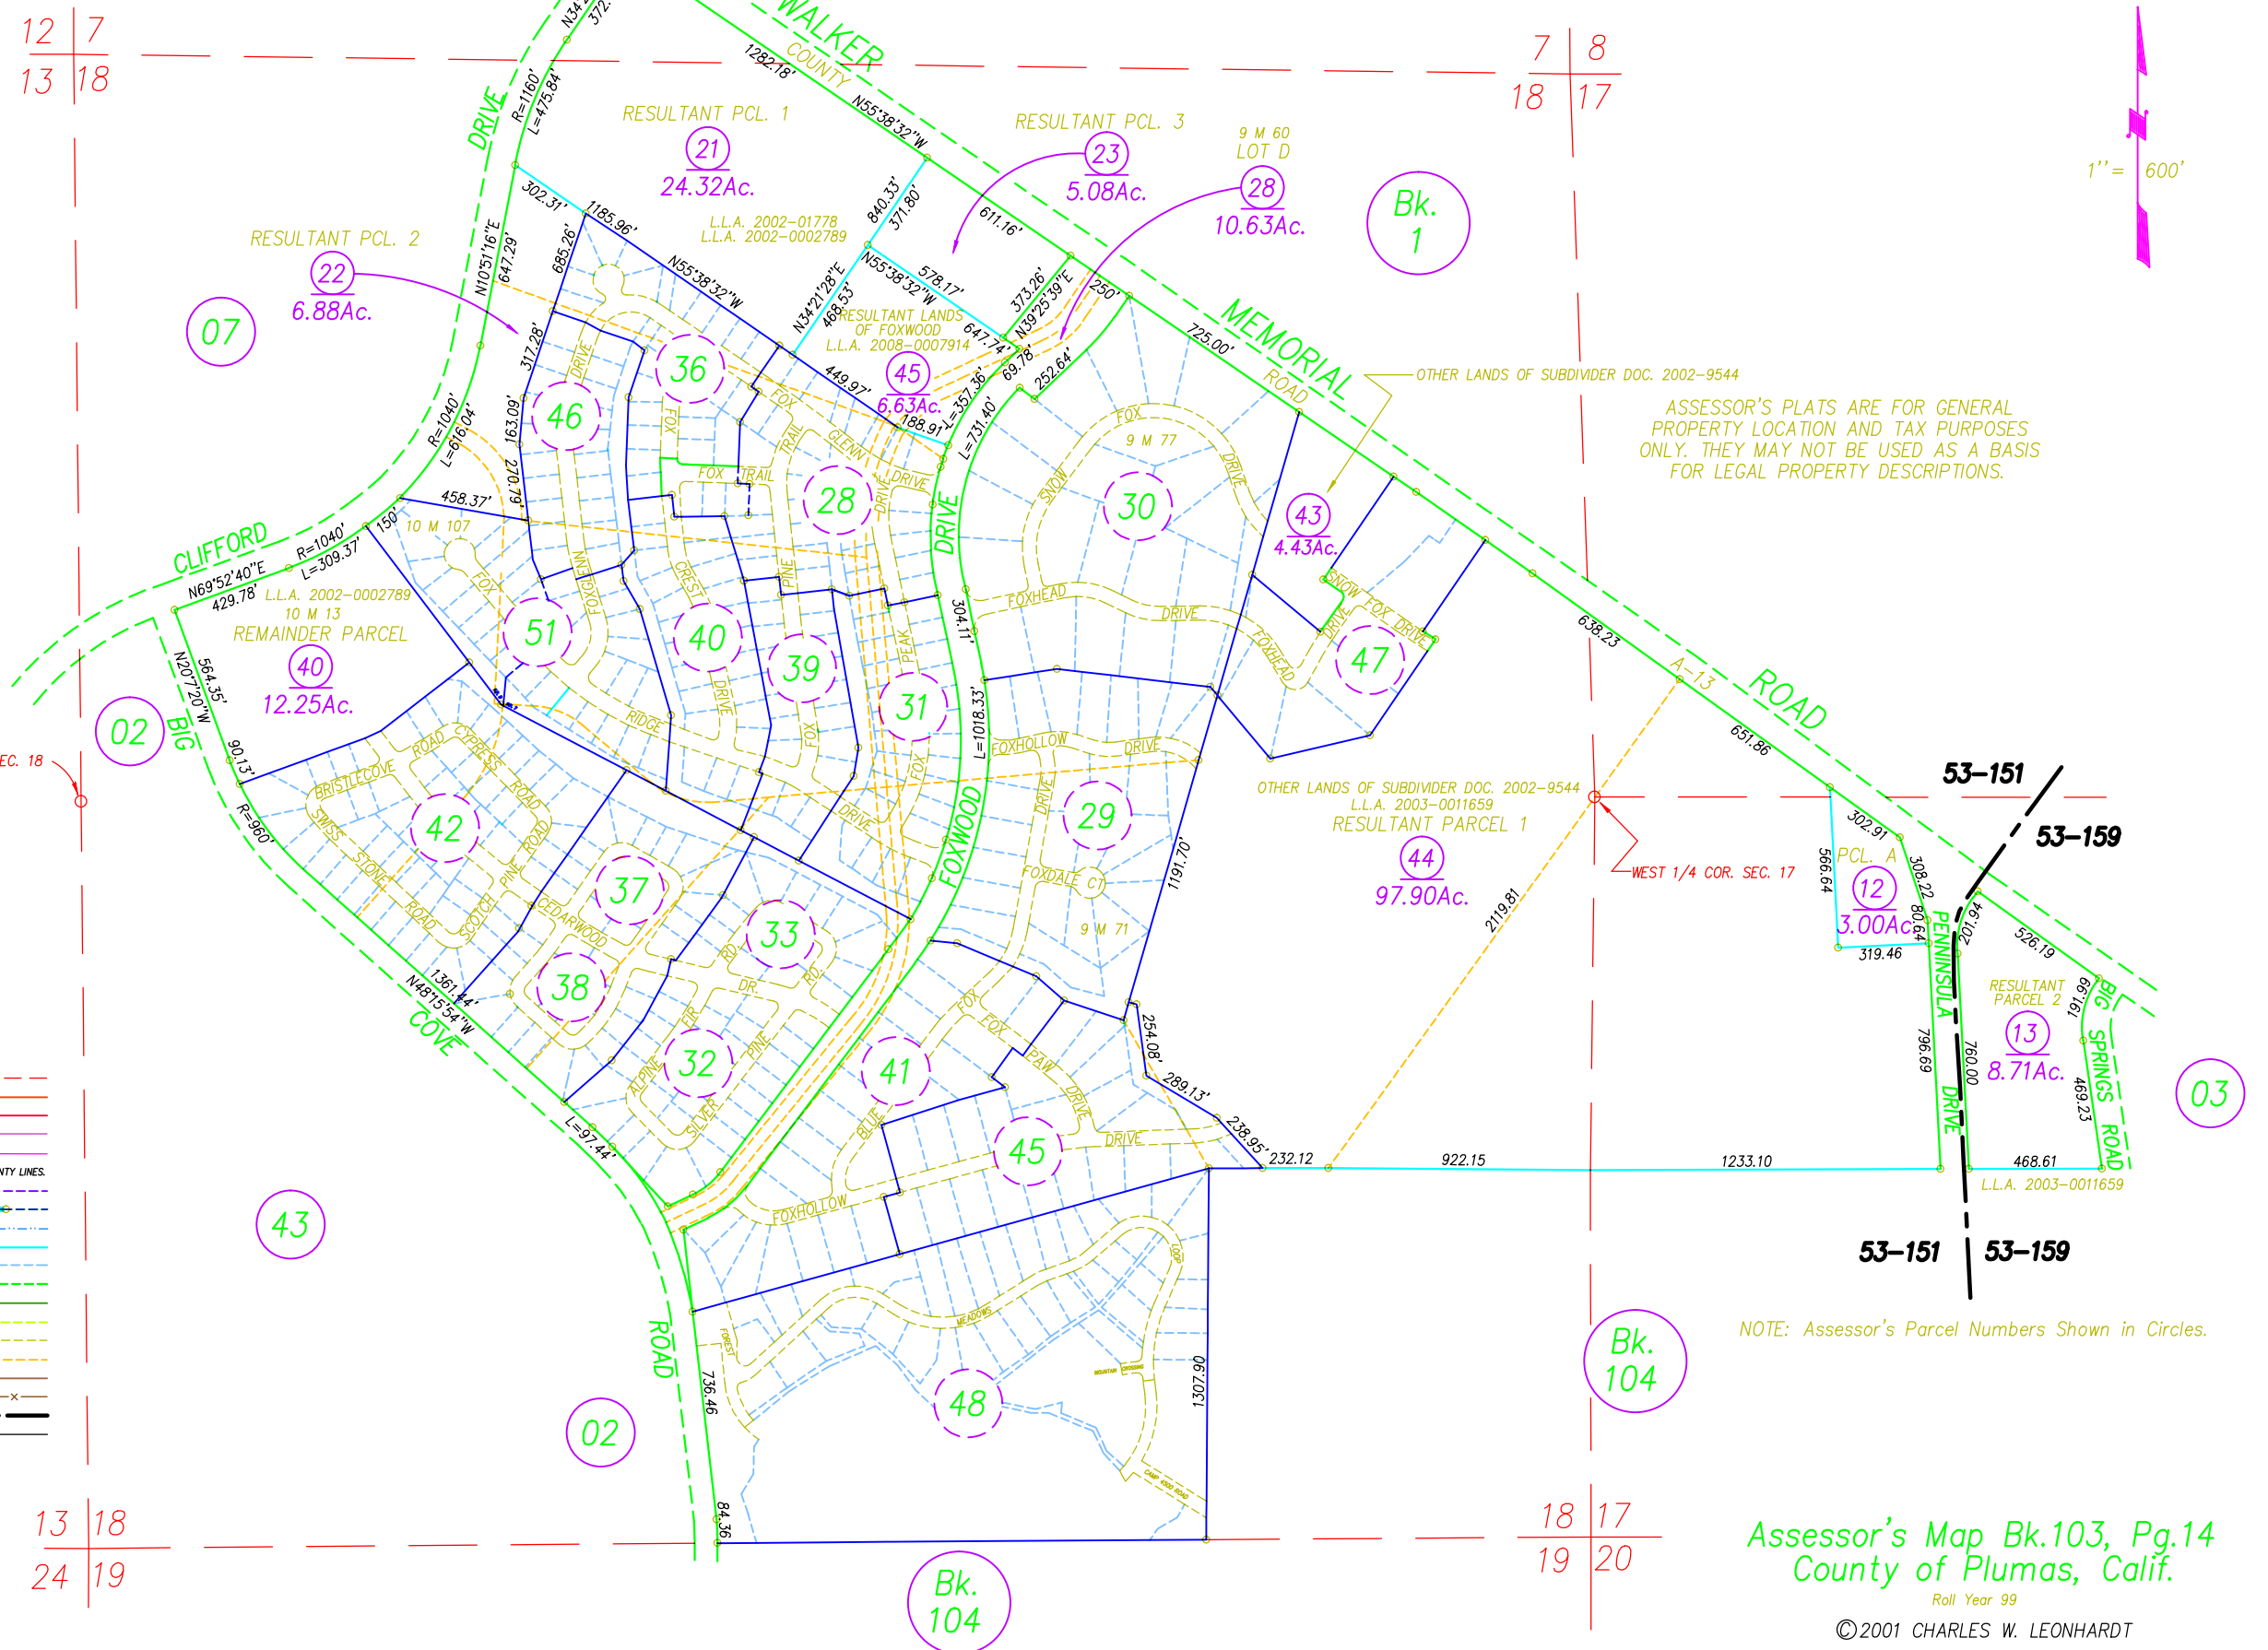

NOTE: Assessor's Parcel Numbers Shown in Circles.

Assessor's Map Bk.103, Pg.14
County of Plumas, Calif.

Roll Year 99
©2001 CHARLES W. LEONHARDT