

POR. SEC. 18 T. 28 N., R. 8 E., M.D.B.&M.


Tax Rate Area
53-151

103-36

ASSESSOR MAP LEGEND	
COLOR	LAYER
SECTION 18	SECTIONS AND BLOCKS
SECTION 19	UTILITIES
SECTION 20	AIRPORT
SECTION 21	STRUCTURE, "HOUSE"
SECTION 22	RAILROADS, GLO TRAVERSE
SECTION 23	ASSESSOR'S PARCEL NUMBER, TOWNSHIP, CITY LIMITS, COUNTY LINES
SECTION 24	FLOOD SURVEY
SECTION 25	SUBDIVISIONAL TRACT LINES
SECTION 26	WATER
SECTION 27	ASSESSOR'S PARCEL PROPERTY LINES
SECTION 28	ADJACENT PARCEL, PAGE OR BOOK REFERENCE
SECTION 29	HIWAYS, STREETS, ROADS AND TEXT
SECTION 30	GOLF COURSE
SECTION 31	MINERAL SURVEYS, PATENTS, RIGHTS
SECTION 32	LOT & PARCEL DESIGNATORS, TICK MARKS AND TEXT
SECTION 33	ALTERED PARCEL LINES AND BRIDGES
SECTION 34	MOUNTAIN LOCATION
SECTION 35	FENCE LINE
SECTION 36	TAX RATE AREA
SECTION 37	DIMENSIONAL TEXT

NOTE: ALL INFORMATION SHOWN ON ASSESSOR
PARCEL MAPS ARE FOR ASSESSOR'S OFFICE USE
AND DO NOT NECESSARILY CONSTITUTE LEGAL
LOTS. NO LIABILITY IS ASSUMED FOR THE
ACCURACY OF THE DATA SHOWN.

DRAWN BY GREGORY WITHROW
1/4/2004

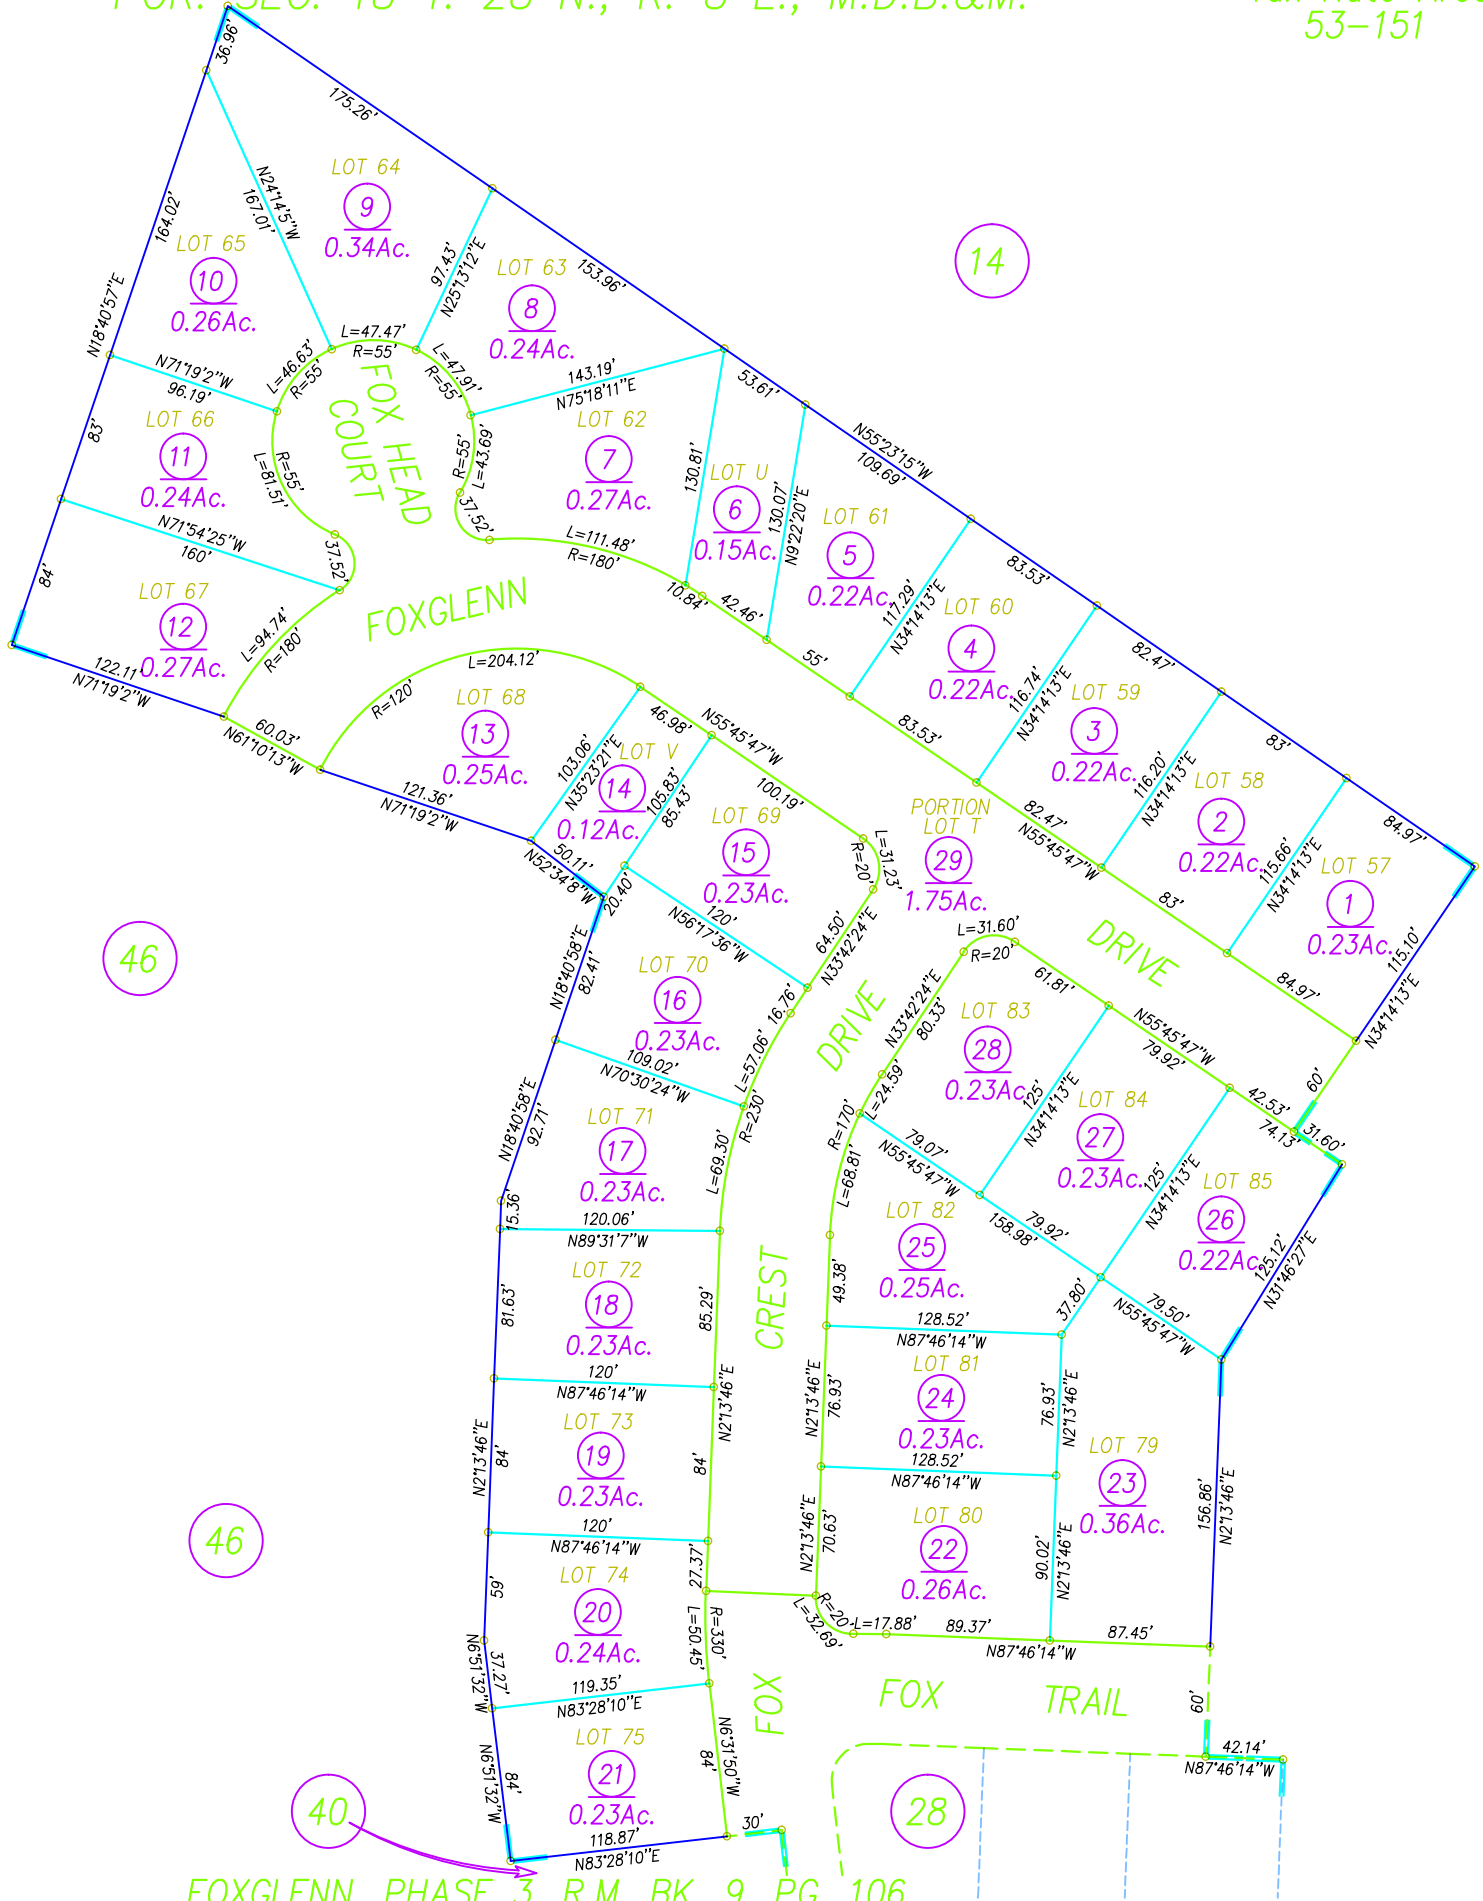

Assessor's Parcel Numbers Shown in Circles.
Assessor's Block Numbers Shown in Ellipses.

Book 103, Page 36
Plumas County Assessor's Map

2004
©2001 CHARLES W. LEONHARDT