

POR. SEC. 18, T. 28 N., R. 8 E., M.D.B.&M.


Tax Rate Area
53-151

103-41


ASSESSOR MAP LEGEND

COLOR	LAYER
RED	SECTIONS AND BLOCKS
ORANGE	UTILITIES
PINK	AIRPORT
PURPLE	STRUCTURE, "HOUSE"
BLUE	RAILROADS, GLO TRAVERSE
GREEN	ASSESSOR'S PARCEL NUMBER, TOWNSITE, CITY LIMITS, COUNTY LINES.
YELLOW	FLOOD SURVEY
WHITE	SUBDIVISIONAL TRACT LINES
WHITE	WATER
WHITE	ASSESSOR'S PARCEL PROPERTY LINES
WHITE	ADJACENT PARCEL, PAGE OR BOOK REFERENCE
WHITE	HIWAYS, STREETS, ROADS AND TEXT
WHITE	GOLF COURSE
WHITE	MINERAL SURVEYS, PATENTS, RIGHTS
WHITE	LOT & PARCEL DESIGNATORS, TICK MARKS AND TEXT
WHITE	ALTERED PARCEL LINES AND BRIDGES
WHITE	MOUNTAIN LOCATION
WHITE	FENCE LINE
WHITE	TAX RATE AREA
WHITE	DIMENSIONAL TEXT

DRAWN BY GREGORY WITHROW

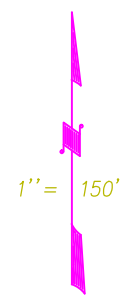

NOTE: ALL INFORMATION SHOWN ON ASSESSOR PARCEL MAPS ARE FOR ASSESSOR'S OFFICE USE AND DO NOT NECESSARILY CONSTITUTE LEGAL LOTS. NO LIABILITY IS ASSUMED FOR THE ACCURACY OF THE DATA SHOWN.

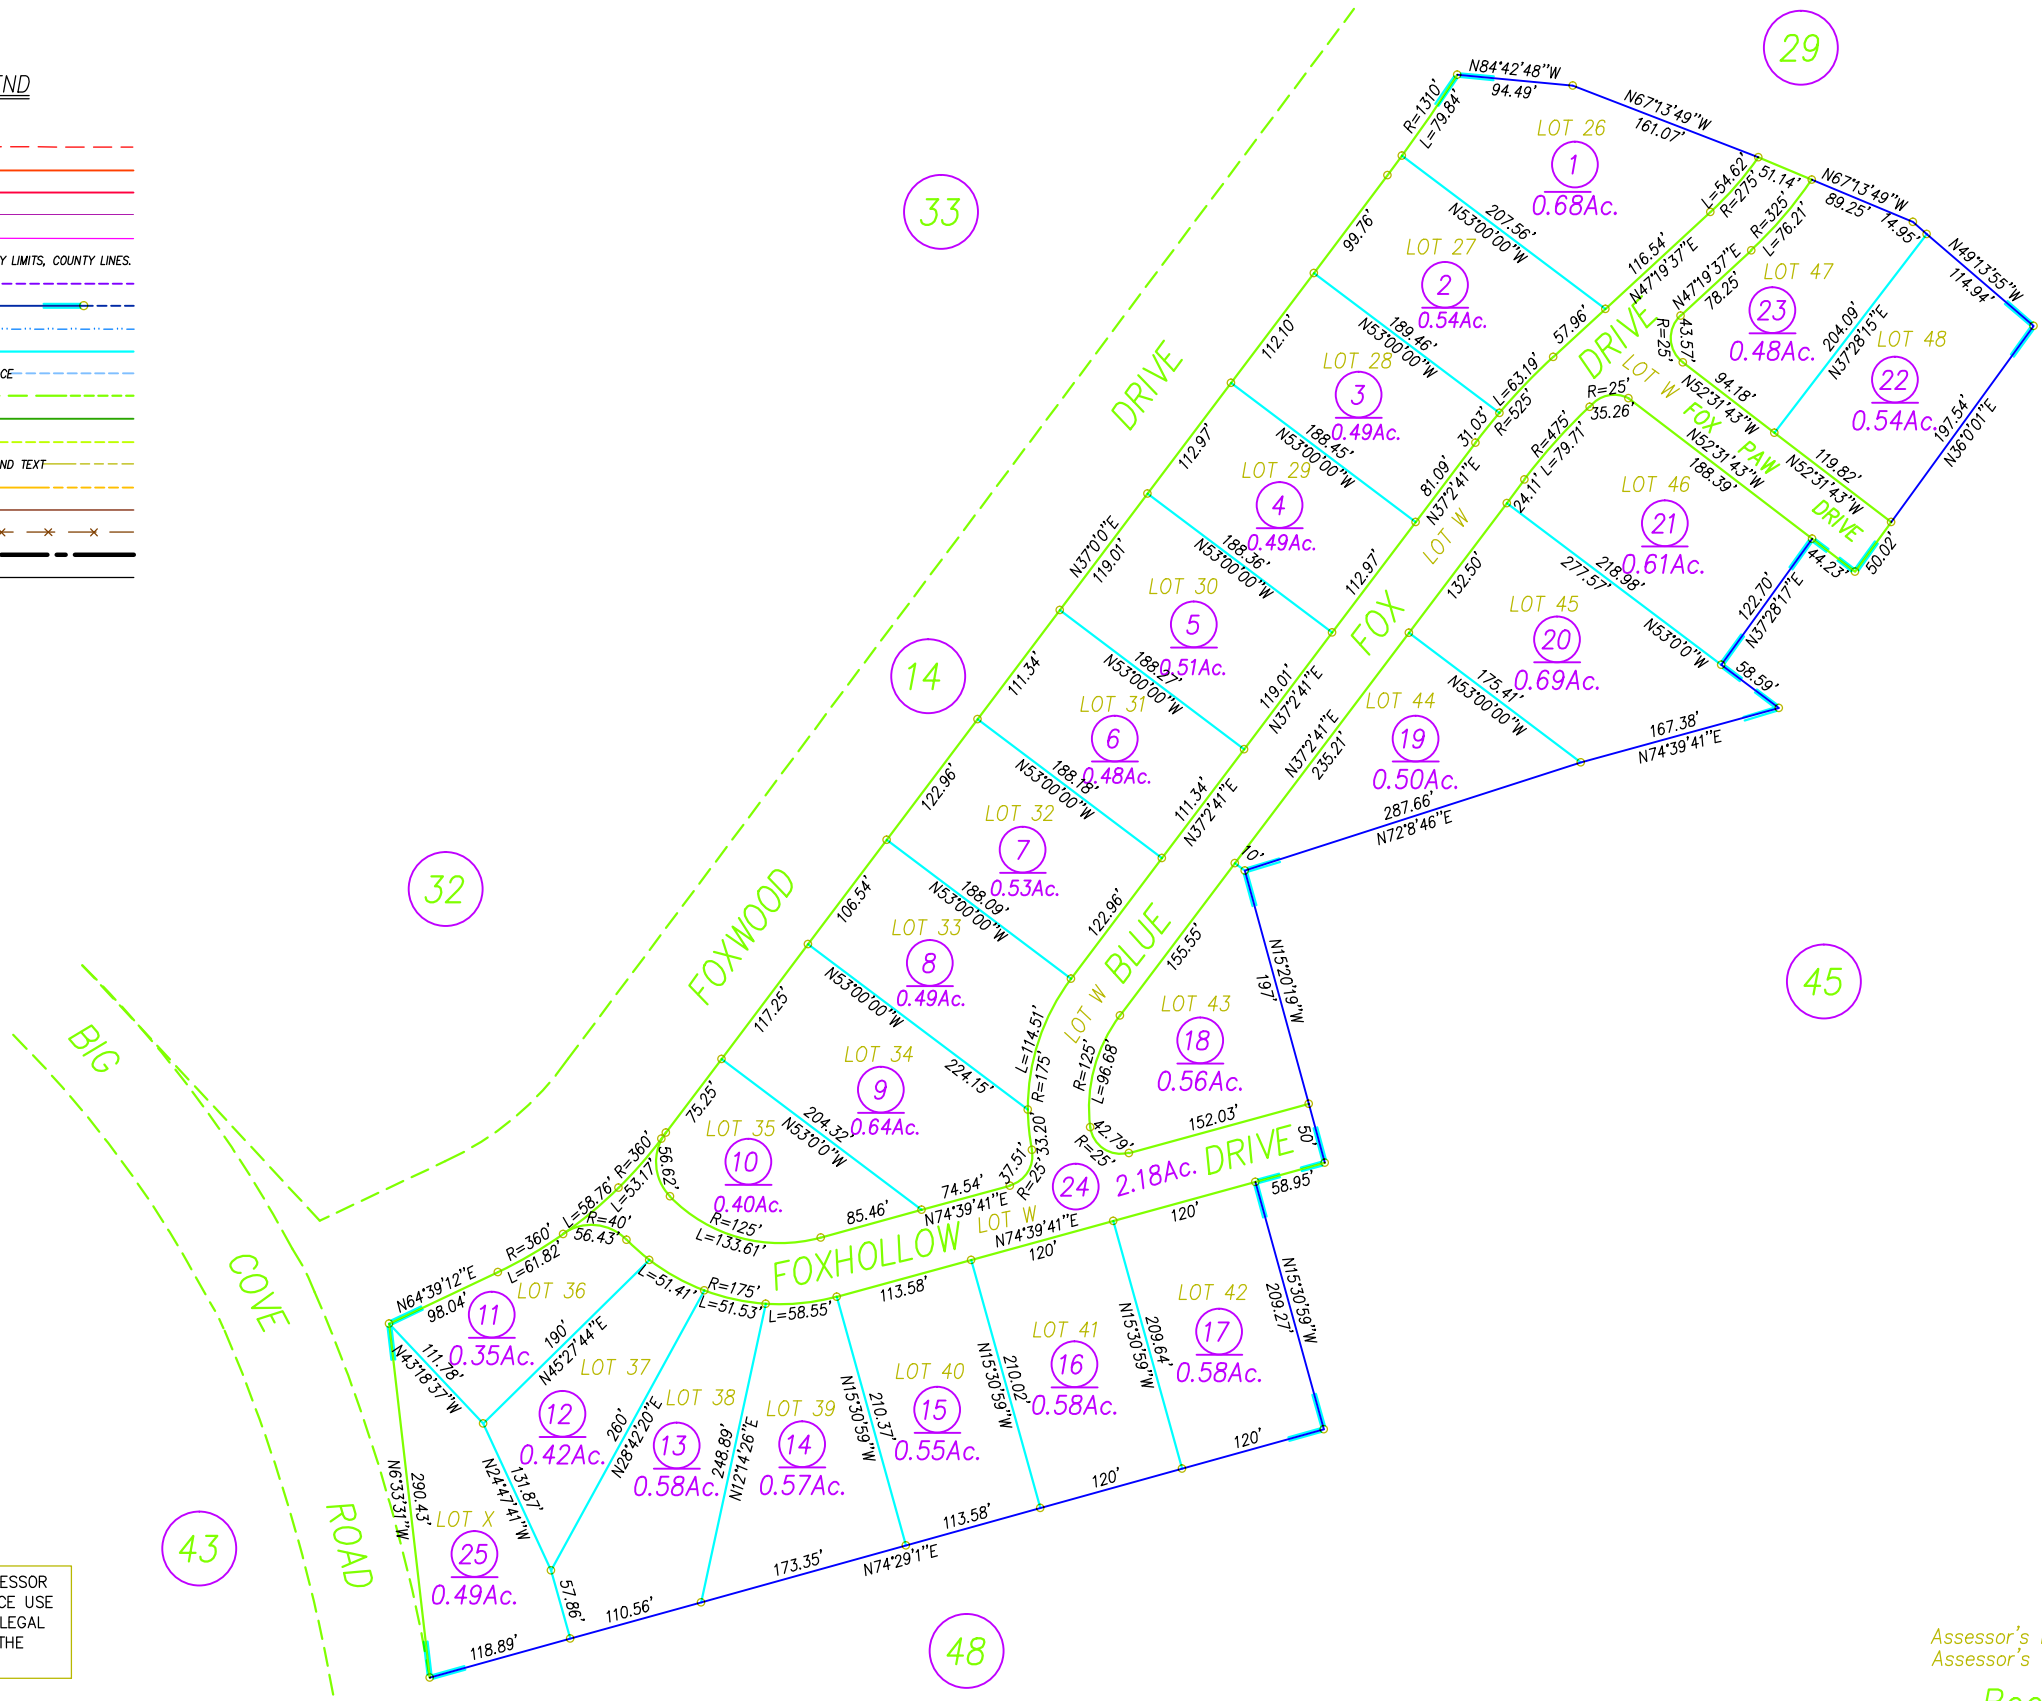

Assessor's Parcel Numbers Shown in Circles.
Assessor's Block Numbers Shown in Ellipses.

Book 103, Page 41
Plumas County Assessor's Map

2005
©2001 CHARLES W. LEONHARDT