


ASSESSOR MAP LEGEND

COLOR	LAYER
RED	SECTIONS AND BLOCKS
20	UTILITIES
240	AIRPORT
212	STRUCTURE, "HOUSE"
210	RAILROADS, GLO TRAVERSE
200	APN, TOWNSITE, CITY LIMITS, COUNTY LINES
190	FLOOD SURVEY
162	SUBDIVISION TRACT LINES
150	WATER
CYAN	PROPERTY LINES
151	ADJACENT PARCEL OR BOOK REFERENCE
GREEN	HIWAYS, STREETS, ROADS, TEXT
82	GOLF COURSE
62	MINERAL SURVEYS, PATENTS, RIGHTS
YELLOW	LOT/PARCEL DESIGNATORS, TEXT
40	ALTERED PARCEL LINES, BRIDGES
23	MOUNTAIN LOCATION
34	FENCE LINE
9	TAX RATE AREA
BLACK	DIMENSIONAL TEXT

1" = 100'

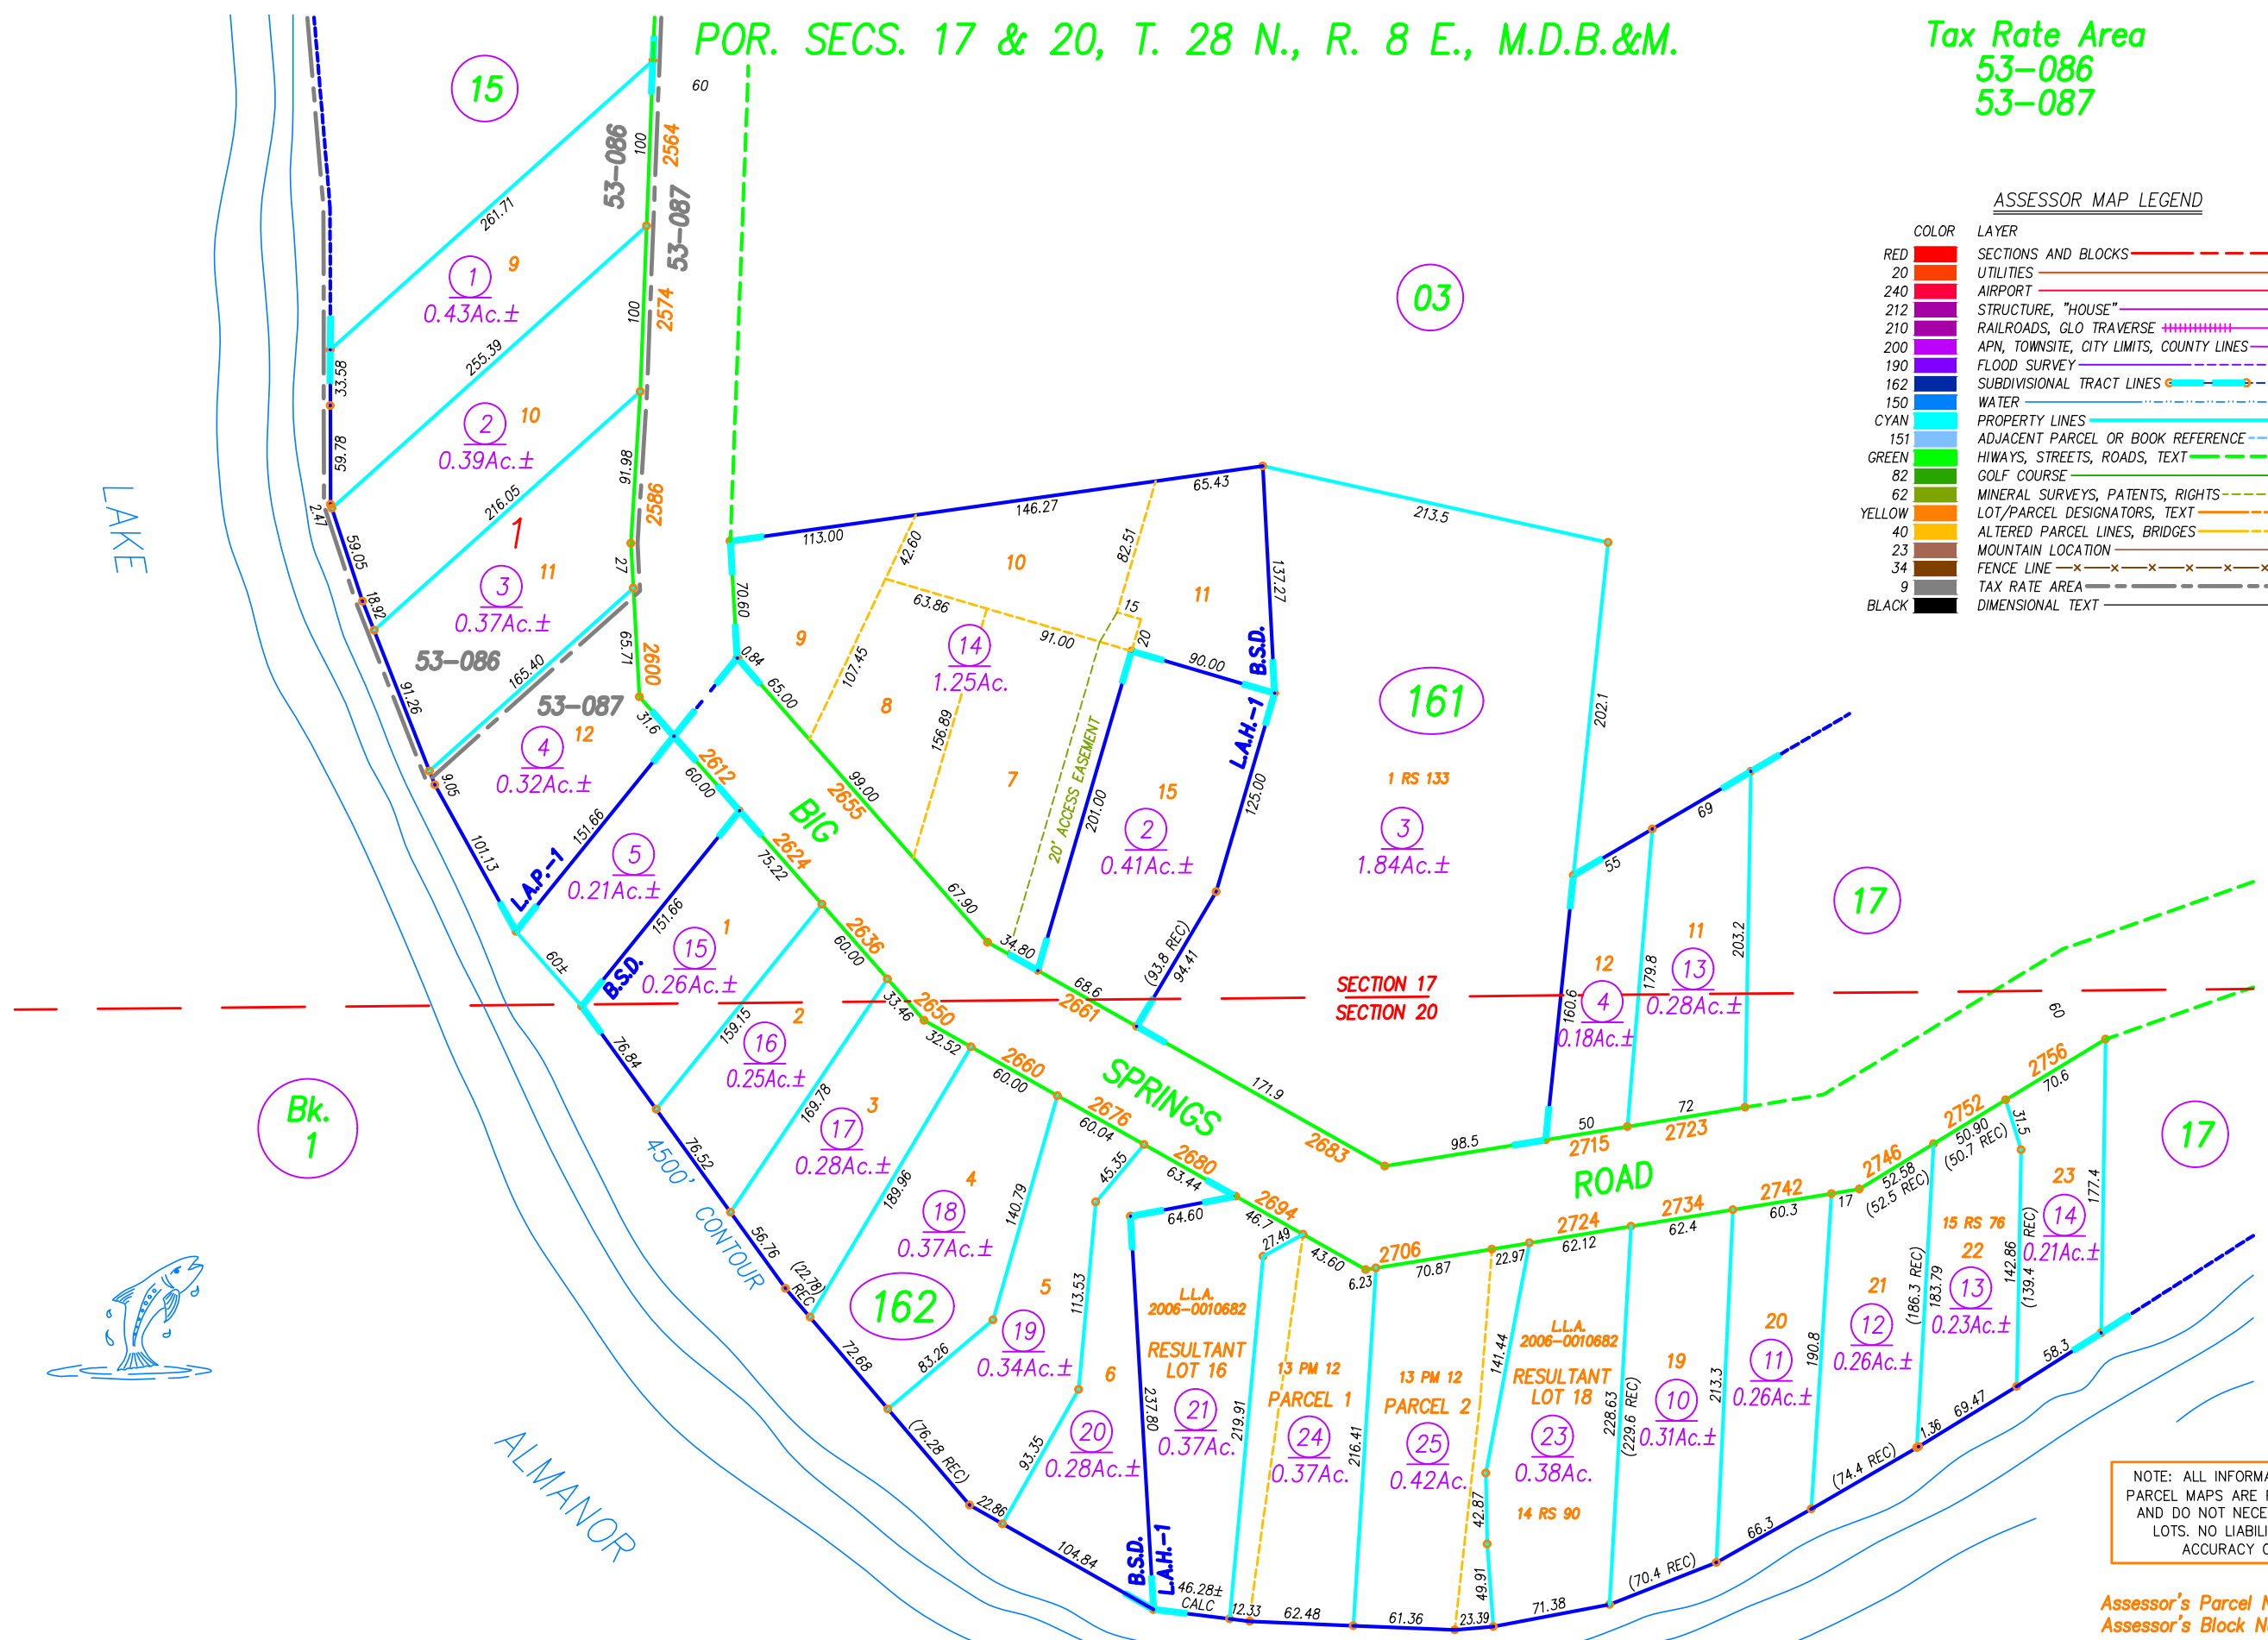

DRAWN BY GREGORY WITHROW
12/1/2006
REDRAWN BY CORY BROMBY
2/26/19

LAKE ALMANOR HOMESITES UNIT 1, R.M. BK. 1, PG. 12
LAKE ALMANOR PENINSULA UNIT 1, R.M. BK. 1, PG. 51
BIG SPRINGS DRIVE SUBDIVISION, R.M. BK. 2, PG. 100

Assessor's Parcel Numbers Shown in Circles.
Assessor's Block Numbers Shown in Ellipses.
Book 104, Page 16
Plumas County Assessor's Map