
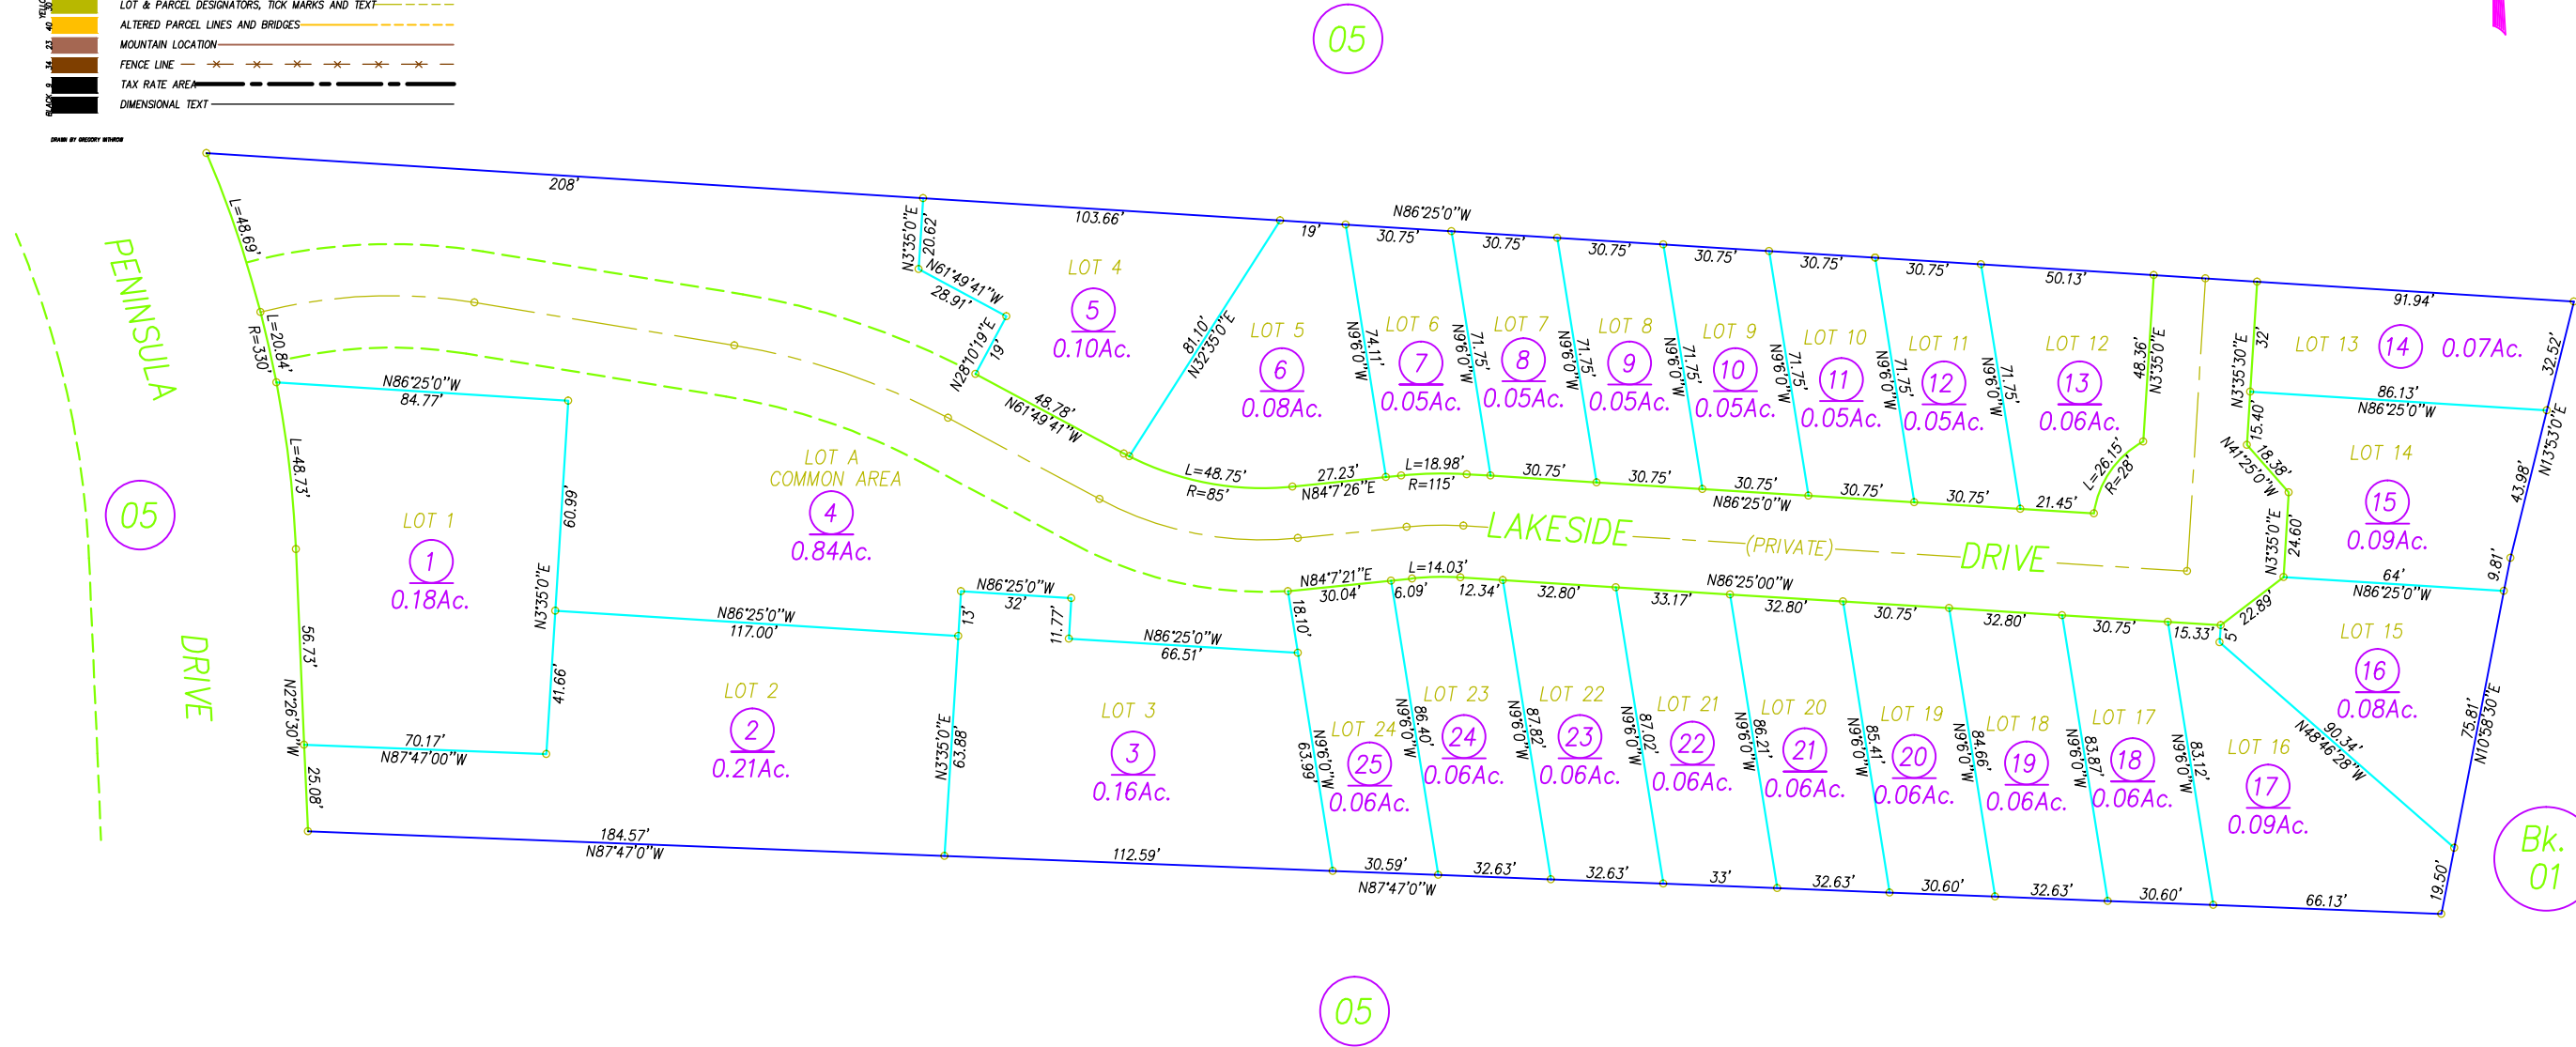


ASSESSOR MAP LEGEND	
COLOR	LAYER
SECTION 19	SECTIONS AND BLOCKS
SECTION 20	UTILITIES
SECTION 21	AIRPORT
SECTION 22	STRUCTURE, "HOUSE"
SECTION 23	RAILROADS, GLO TRAVERSE
SECTION 24	ASSESSOR'S PARCEL NUMBER, TOWNSITE, CITY LIMITS, COUNTY LINES.
SECTION 25	FLOOD SURVEY
SECTION 26	SUBDIVISION TRACT LINES
SECTION 27	WATER
SECTION 28	ASSESSOR'S PARCEL PROPERTY LINES
SECTION 29	ADJACENT PARCEL, PAGE OR BOOK REFERENCE
SECTION 30	HIWAYS, STREETS, ROADS AND TEXT
SECTION 31	GOLF COURSE
SECTION 32	MINERAL SURVEYS, PATENTS, RIGHTS
SECTION 33	LOT & PARCEL DESIGNATORS, TICK MARKS AND TEXT
SECTION 34	ALTERED PARCEL LINES AND BRIDGES
SECTION 35	MOUNTAIN LOCATION
SECTION 36	FENCE LINE
SECTION 37	TAX RATE AREA
SECTION 38	DIMENSIONAL TEXT

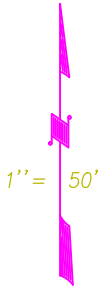

NOTE: Assessor's Parcel Numbers Shown in Circles.

ASSESSOR'S PLATS ARE FOR GENERAL
PROPERTY LOCATION AND TAX PURPOSES
ONLY. THEY MAY NOT BE USED AS A BASIS
FOR LEGAL PROPERTY DESCRIPTIONS.

Assessor's Map Bk.104, Pg.43
County of Plumas, Calif.

Roll Year 99

©2001 CHARLES W. LEONHARDT

DRAWN BY GREGORY WITHROW
11/16/99